




**NOTE:**  
ORDER DOORS BY CLEAR  
OPENING DIMENSIONS  
REQUIRED

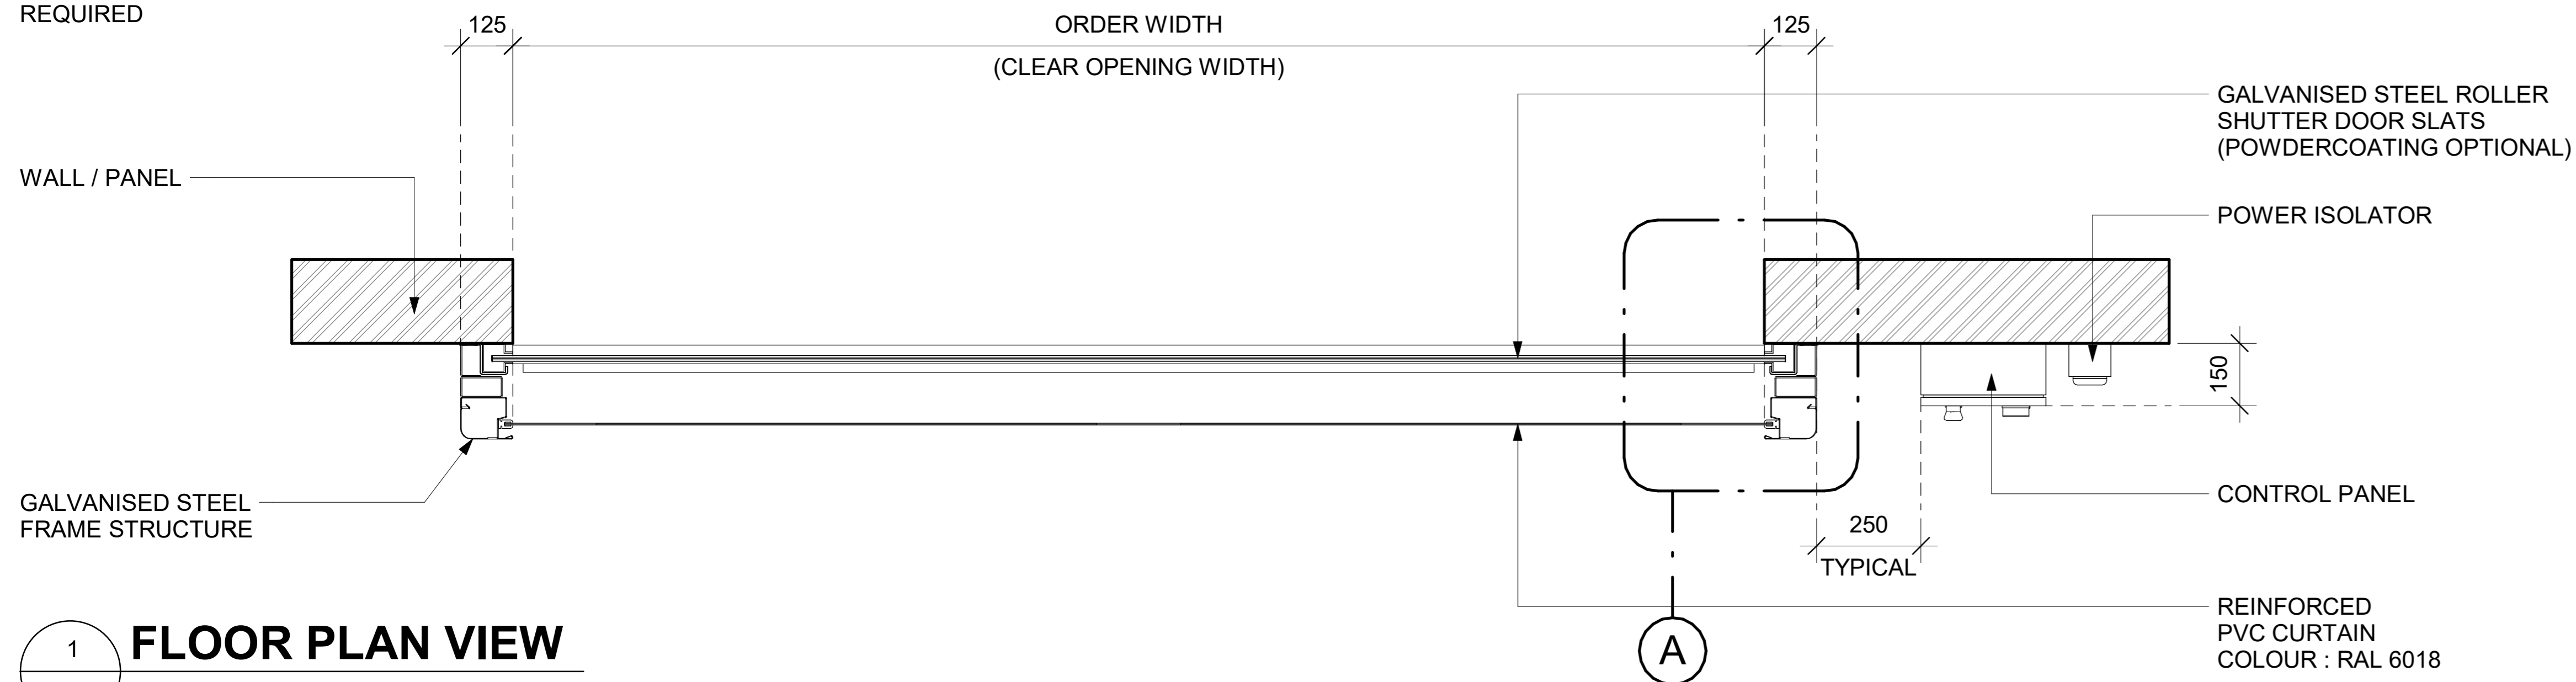


**1 FLOOR PLAN VIEW**  
SCALE: 1:10 MTS.

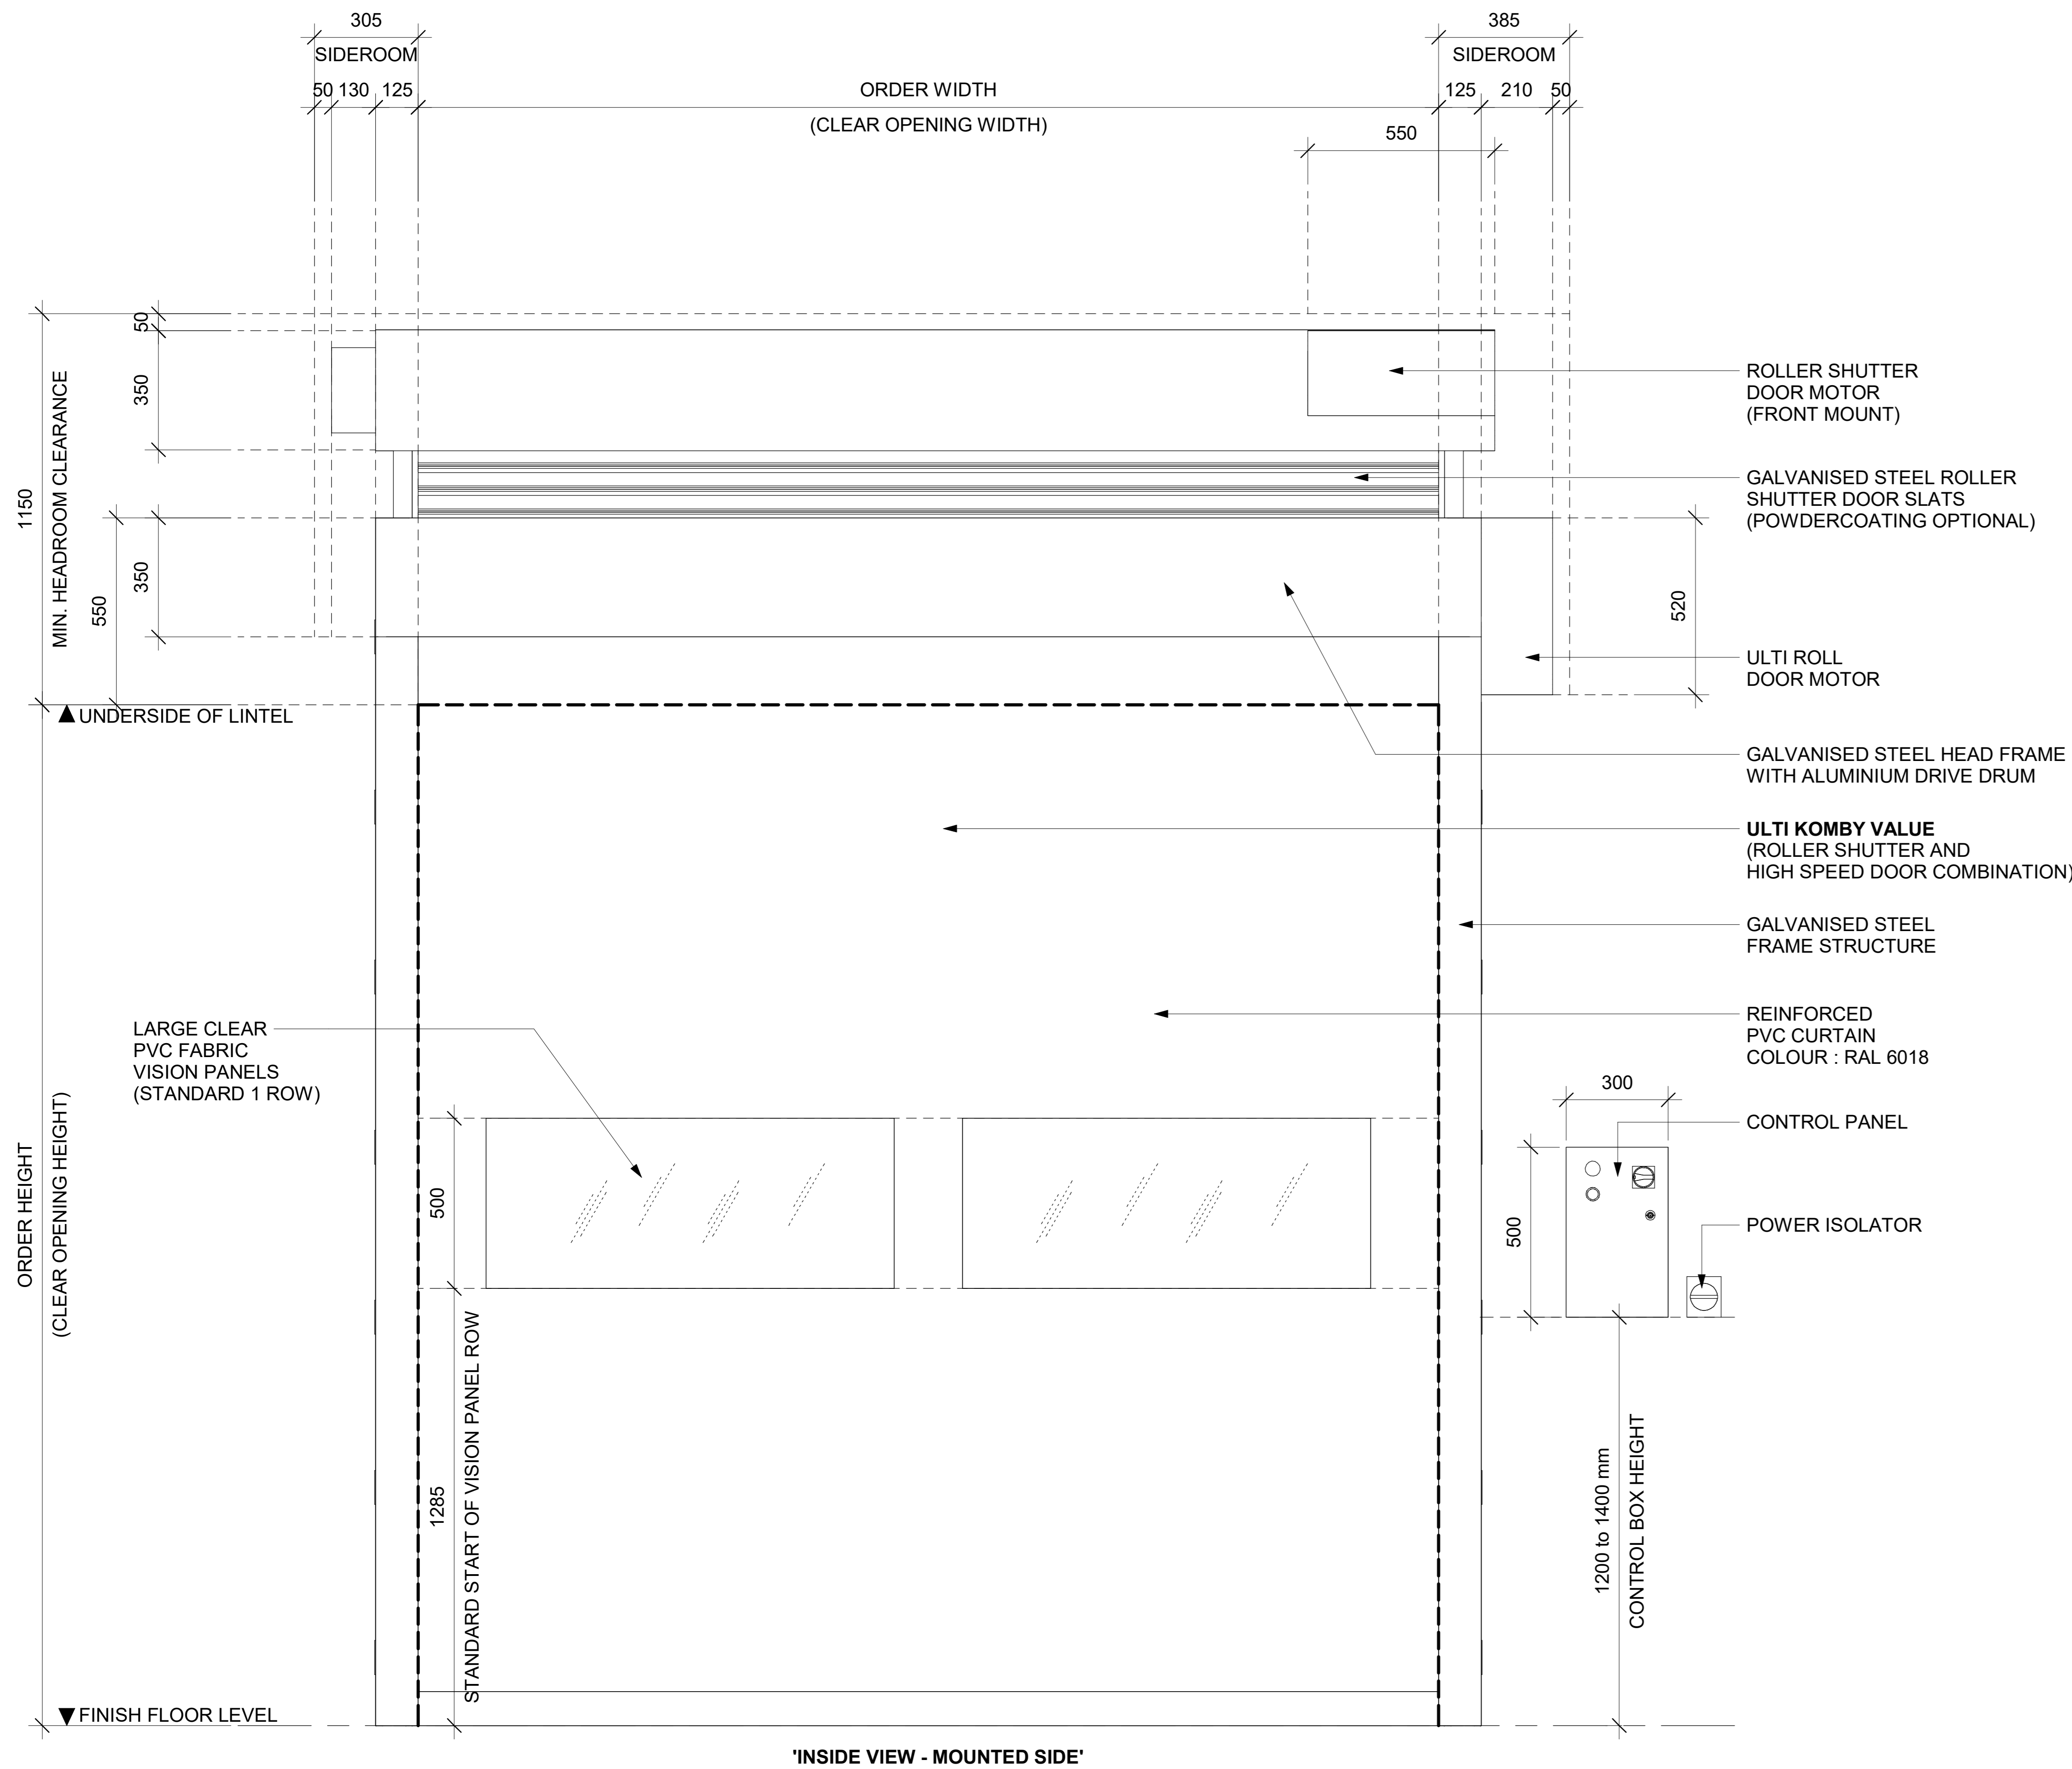

**2 FRONT ELEVATION VIEW**  
SCALE: 1:10 MTS.

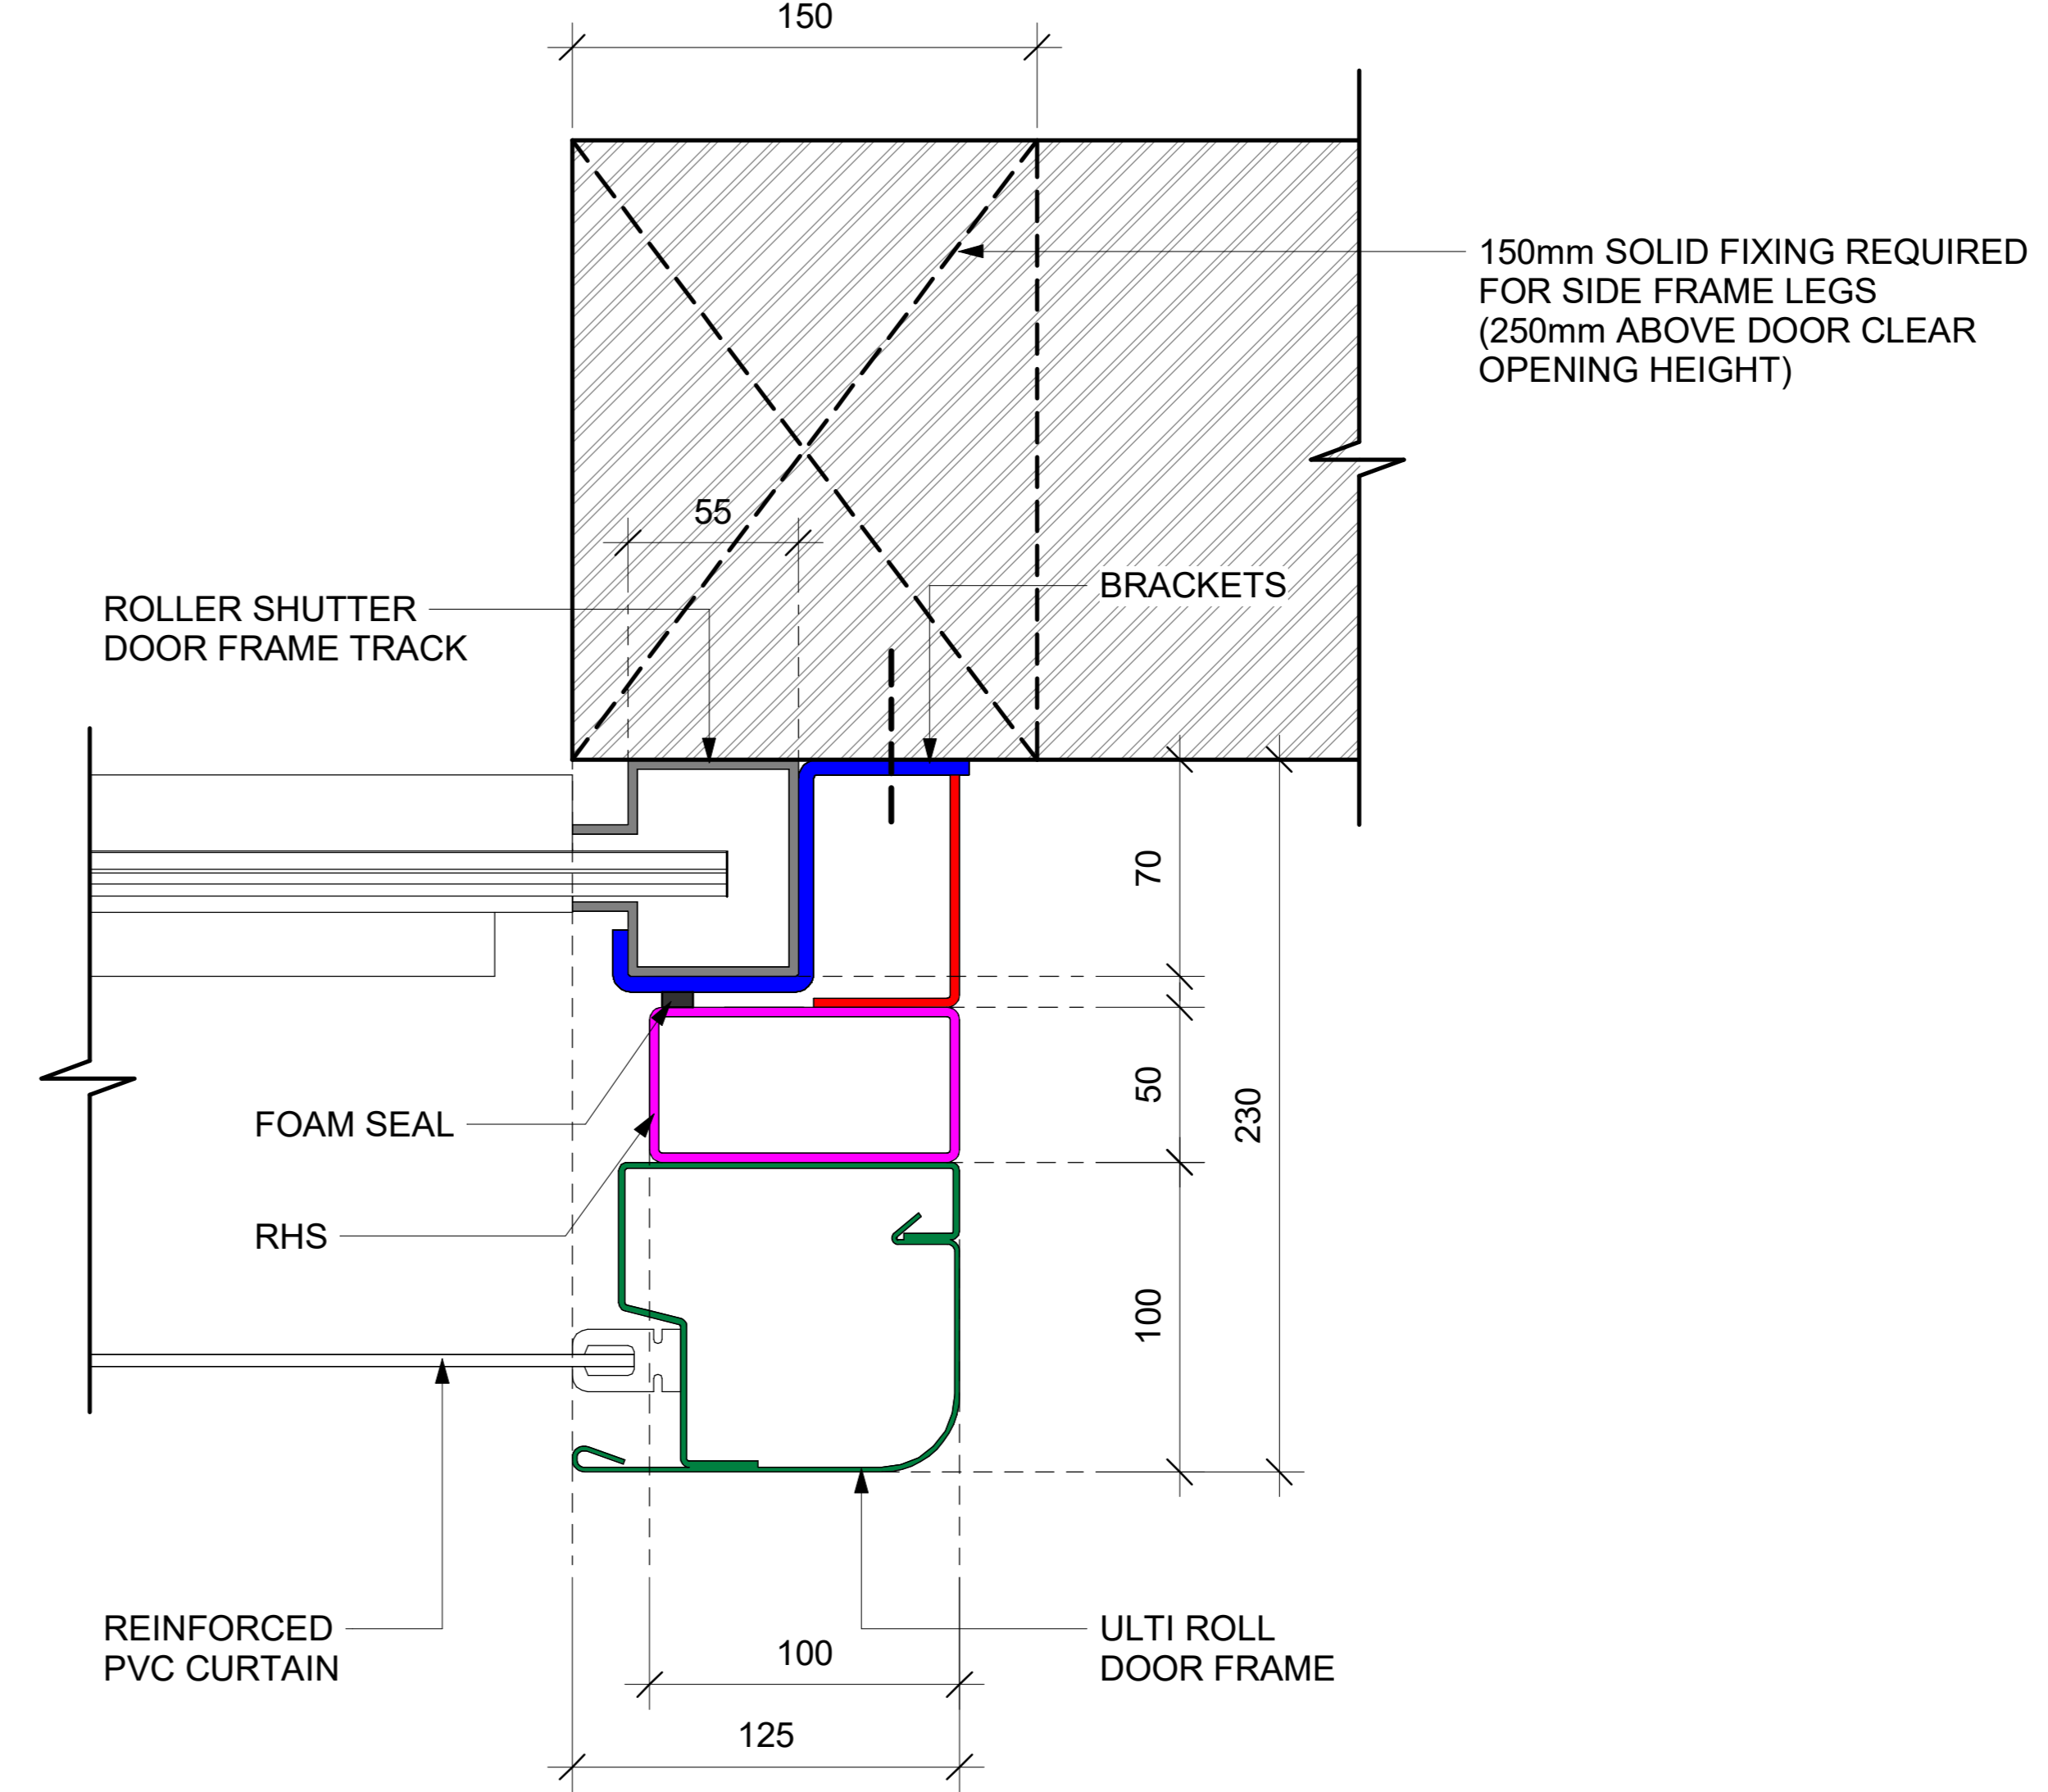

**3 DETAIL 'A' PLAN VIEW**  
SCALE: 1:2 MTS.

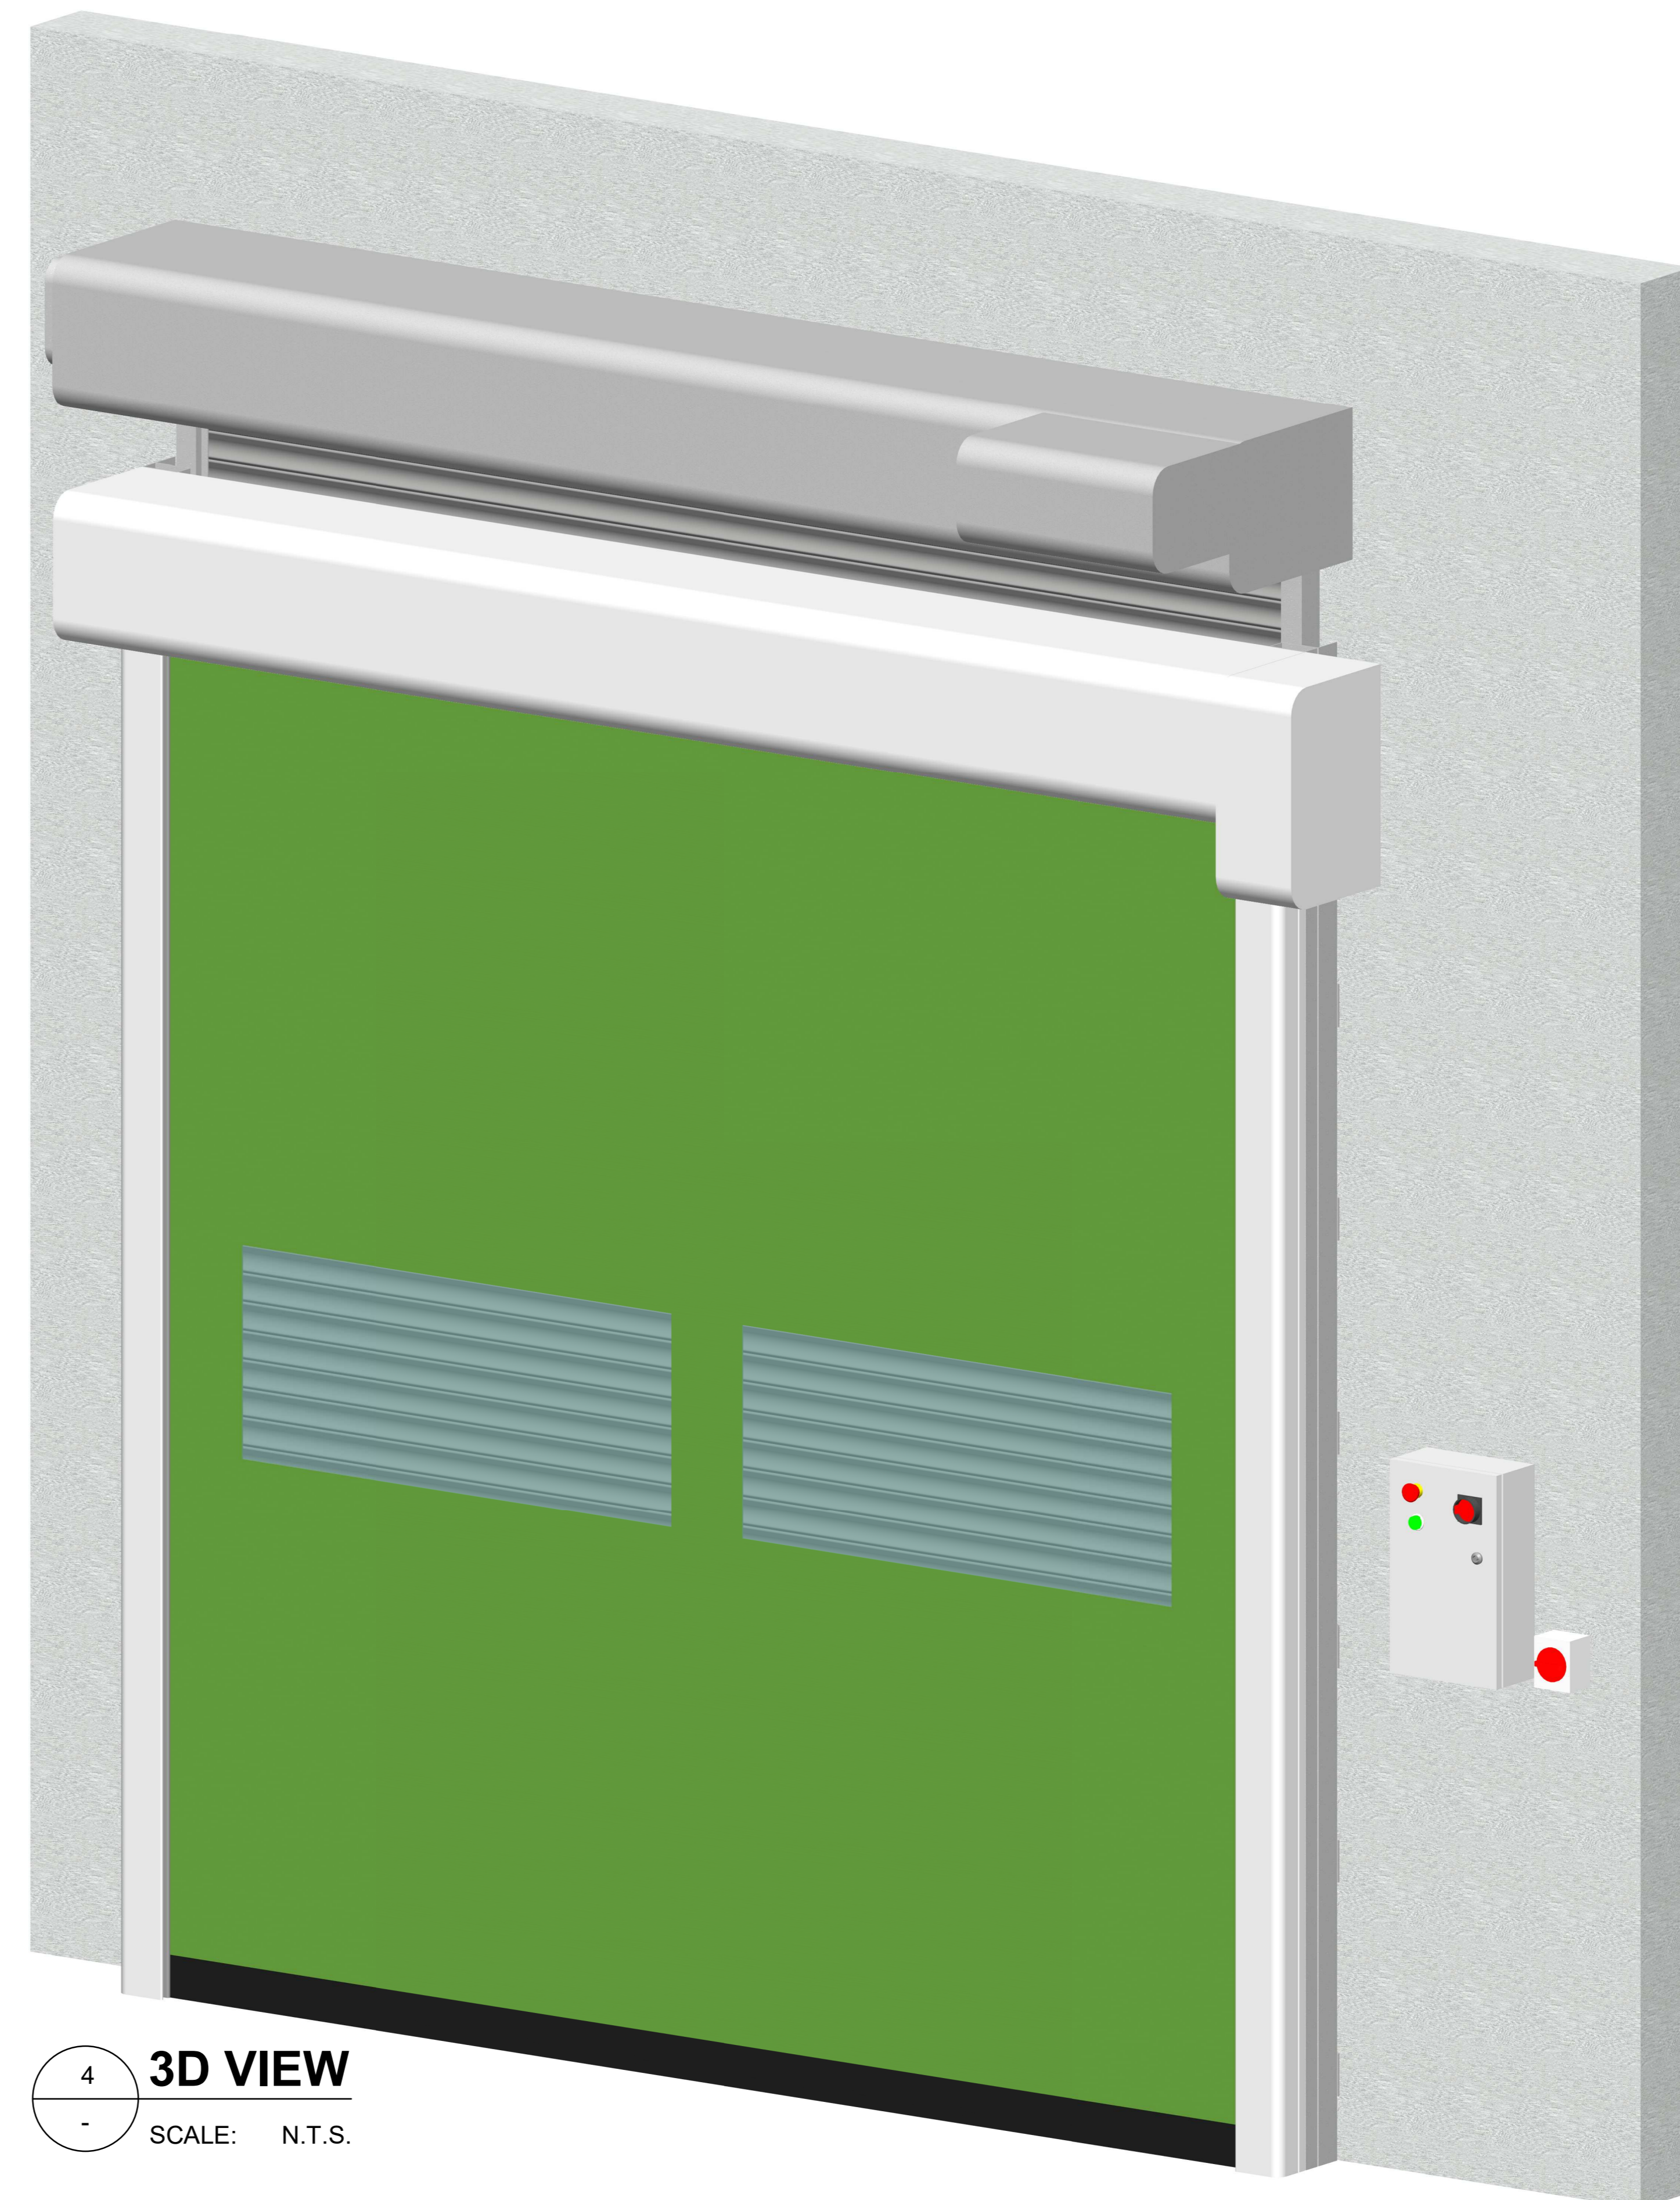

**4 3D VIEW**  
SCALE: N.T.S.

**ulti group**

© Ulti Group Ltd, 2020

**NOTE:**

CONTACT ULTI GROUP FOR ANY  
CUSTOMISATIONS AND TO DISCUSS  
PROJECT SPECIFIC INFORMATION

www.ultigroup.co.nz  
hello@ultigroup.co.nz  
Phone: 0800 807 753  
105 Glover Road, Hawera, 4610

**SPECIFICATIONS :**

RELEASED VERSION NO. : **VERSION 1**

PRODUCT GROUP : **HIGH SPEED DOORS**

PRODUCT ID : **00000**

APPLICATION : **INTERNAL & EXTERNAL**

STANDARD SIZE : **3500 mm WIDE x 4000 mm HIGH**

MINIMUM SIZE : **2000 mm WIDE x 2000 mm HIGH**

MAXIMUM SIZE : **6000 mm WIDE x 5400 mm HIGH (MAXIMUM 25 m<sup>2</sup>)**

HEADROOM : **1150 mm**

SIDE ROOM - MOTOR SIDE : **385 mm**

SIDE ROOM - NON MOTOR SIDE : **305 mm**

STANDARD FRAME MATERIAL : **GALVANISED STEEL**

STANDARD FRAME COLOUR : **RAL 9010 - WHITE**

STANDARD CURTAIN MATERIAL : **REINFORCED PVC FABRIC CURTAIN**

CURTAIN COLOUR (INSIDE / OUTSIDE) : **RAL 6018 - STANDARD**

VISION PANELS : **1 ROW (STANDARD)**

POWER SUPPLY : **3 PHASE, 400V + NEUTRAL + EARTH 15 Amp**

**TITLE:**

**ULTI KOMBY VALUE**  
(ROLLER SHUTTER & HIGH SPEED DOOR COMBINATION)

SHEET NO. :  
1 OF 1

DATE :  
JULY 10, 2020

**DRAWING NUMBER :**

**ULTIKOMBY-VALUE-001**

APPROVED BY : Q.ALLISON

DRAWN BY : J.ENRIQUEZ

SCALE : As indicated SHT. SIZE : A0

\*All dimensions are in millimeters unless otherwise specified