



FEATURES AND SPECIFICATIONS

POWER SUPPLY	100-240V , 50(60) Hz
ELECTRIC MOTOR	36 Vdc BRUSHES
WATTAGE	240 W
MOTOR ROTATION SPEED	1.000 - 6.000 RPM
ELECTRONIC DECELERATION	ABSOLUTE ENCODER
OPERATING TEMPERATURE	-20°C TO +55°C

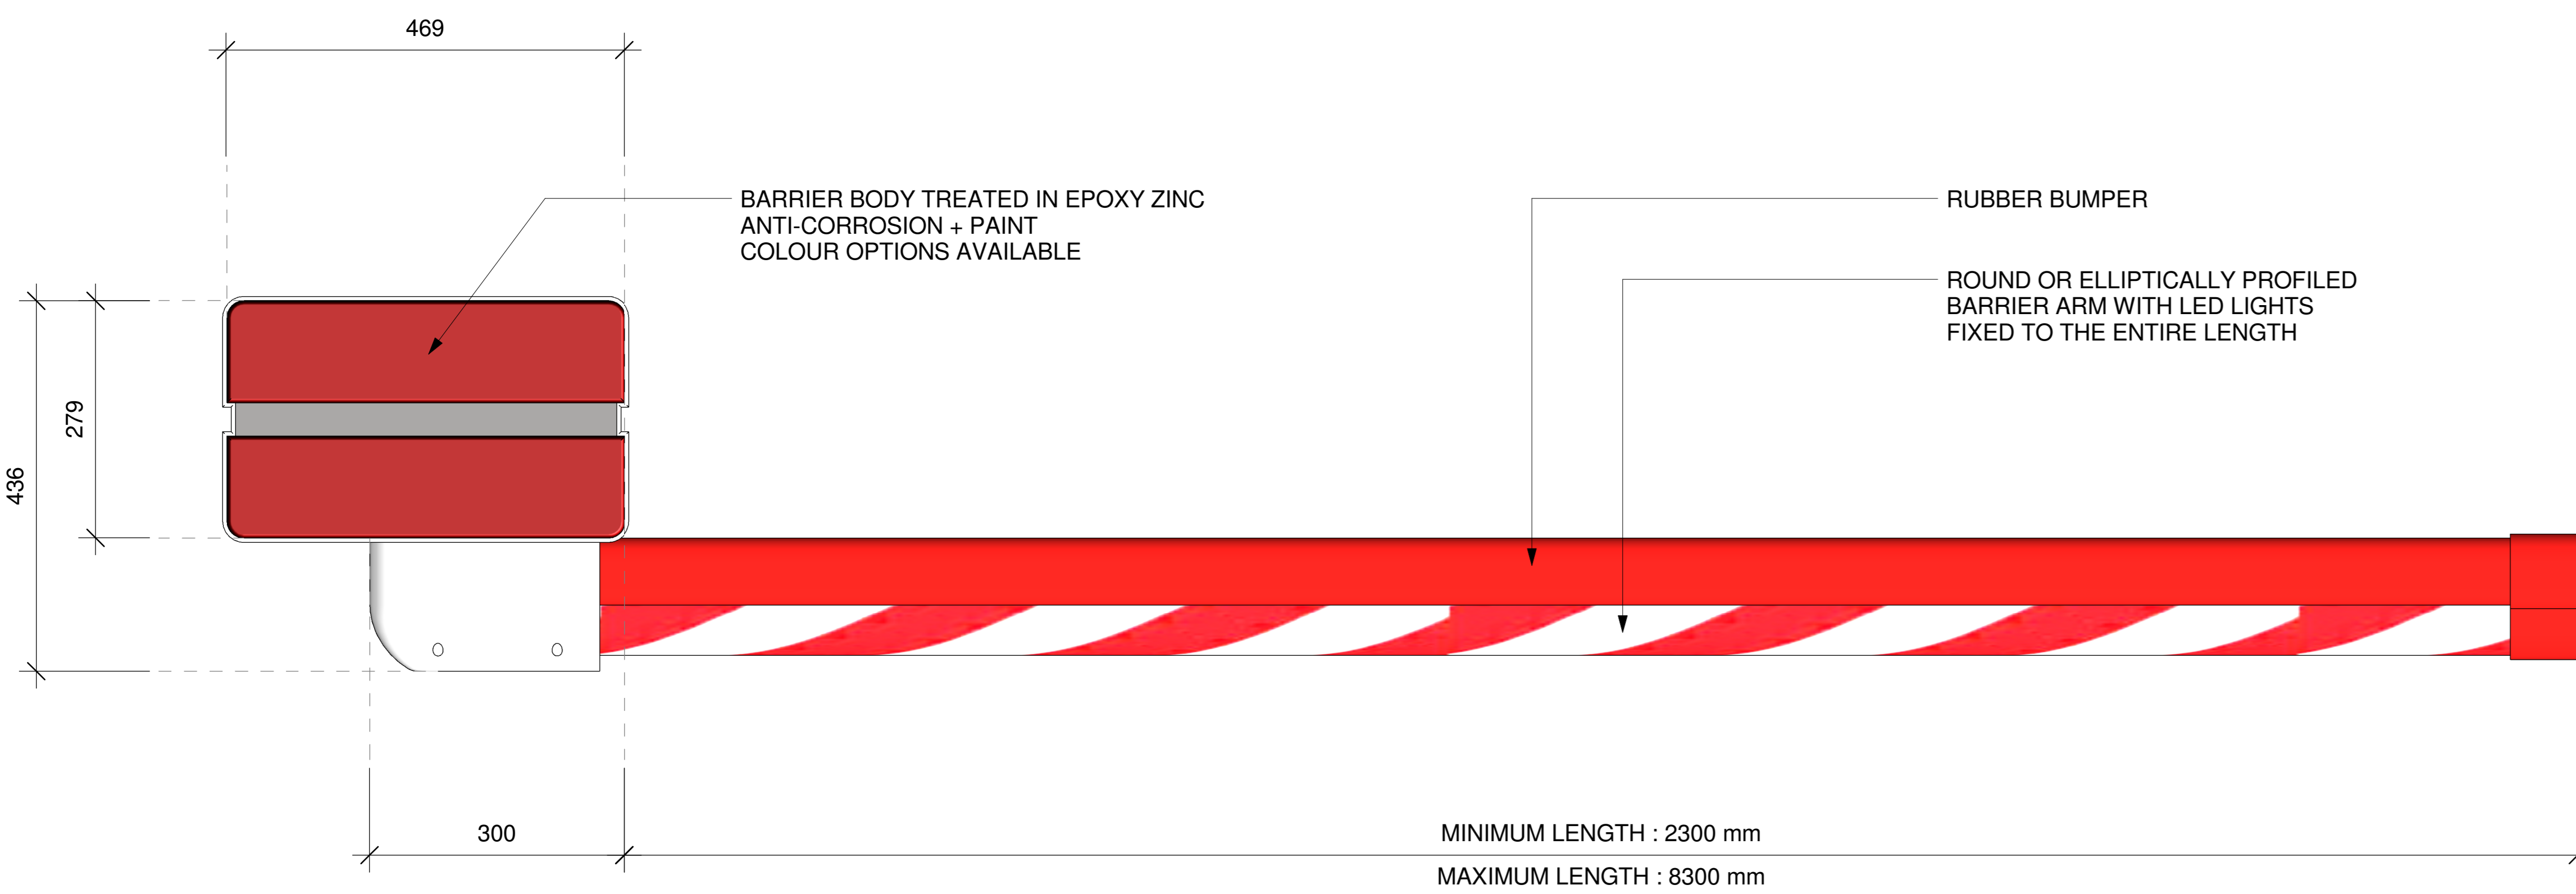


1 FLOOR PLAN VIEW
SCALE: 1:5 MTS.


OPENING / OPERATING SPEED:
FOR 2300 mm : LESS THAN 1.5 SECONDS
FOR 8300 mm : LESS THAN 6.0 SECONDS

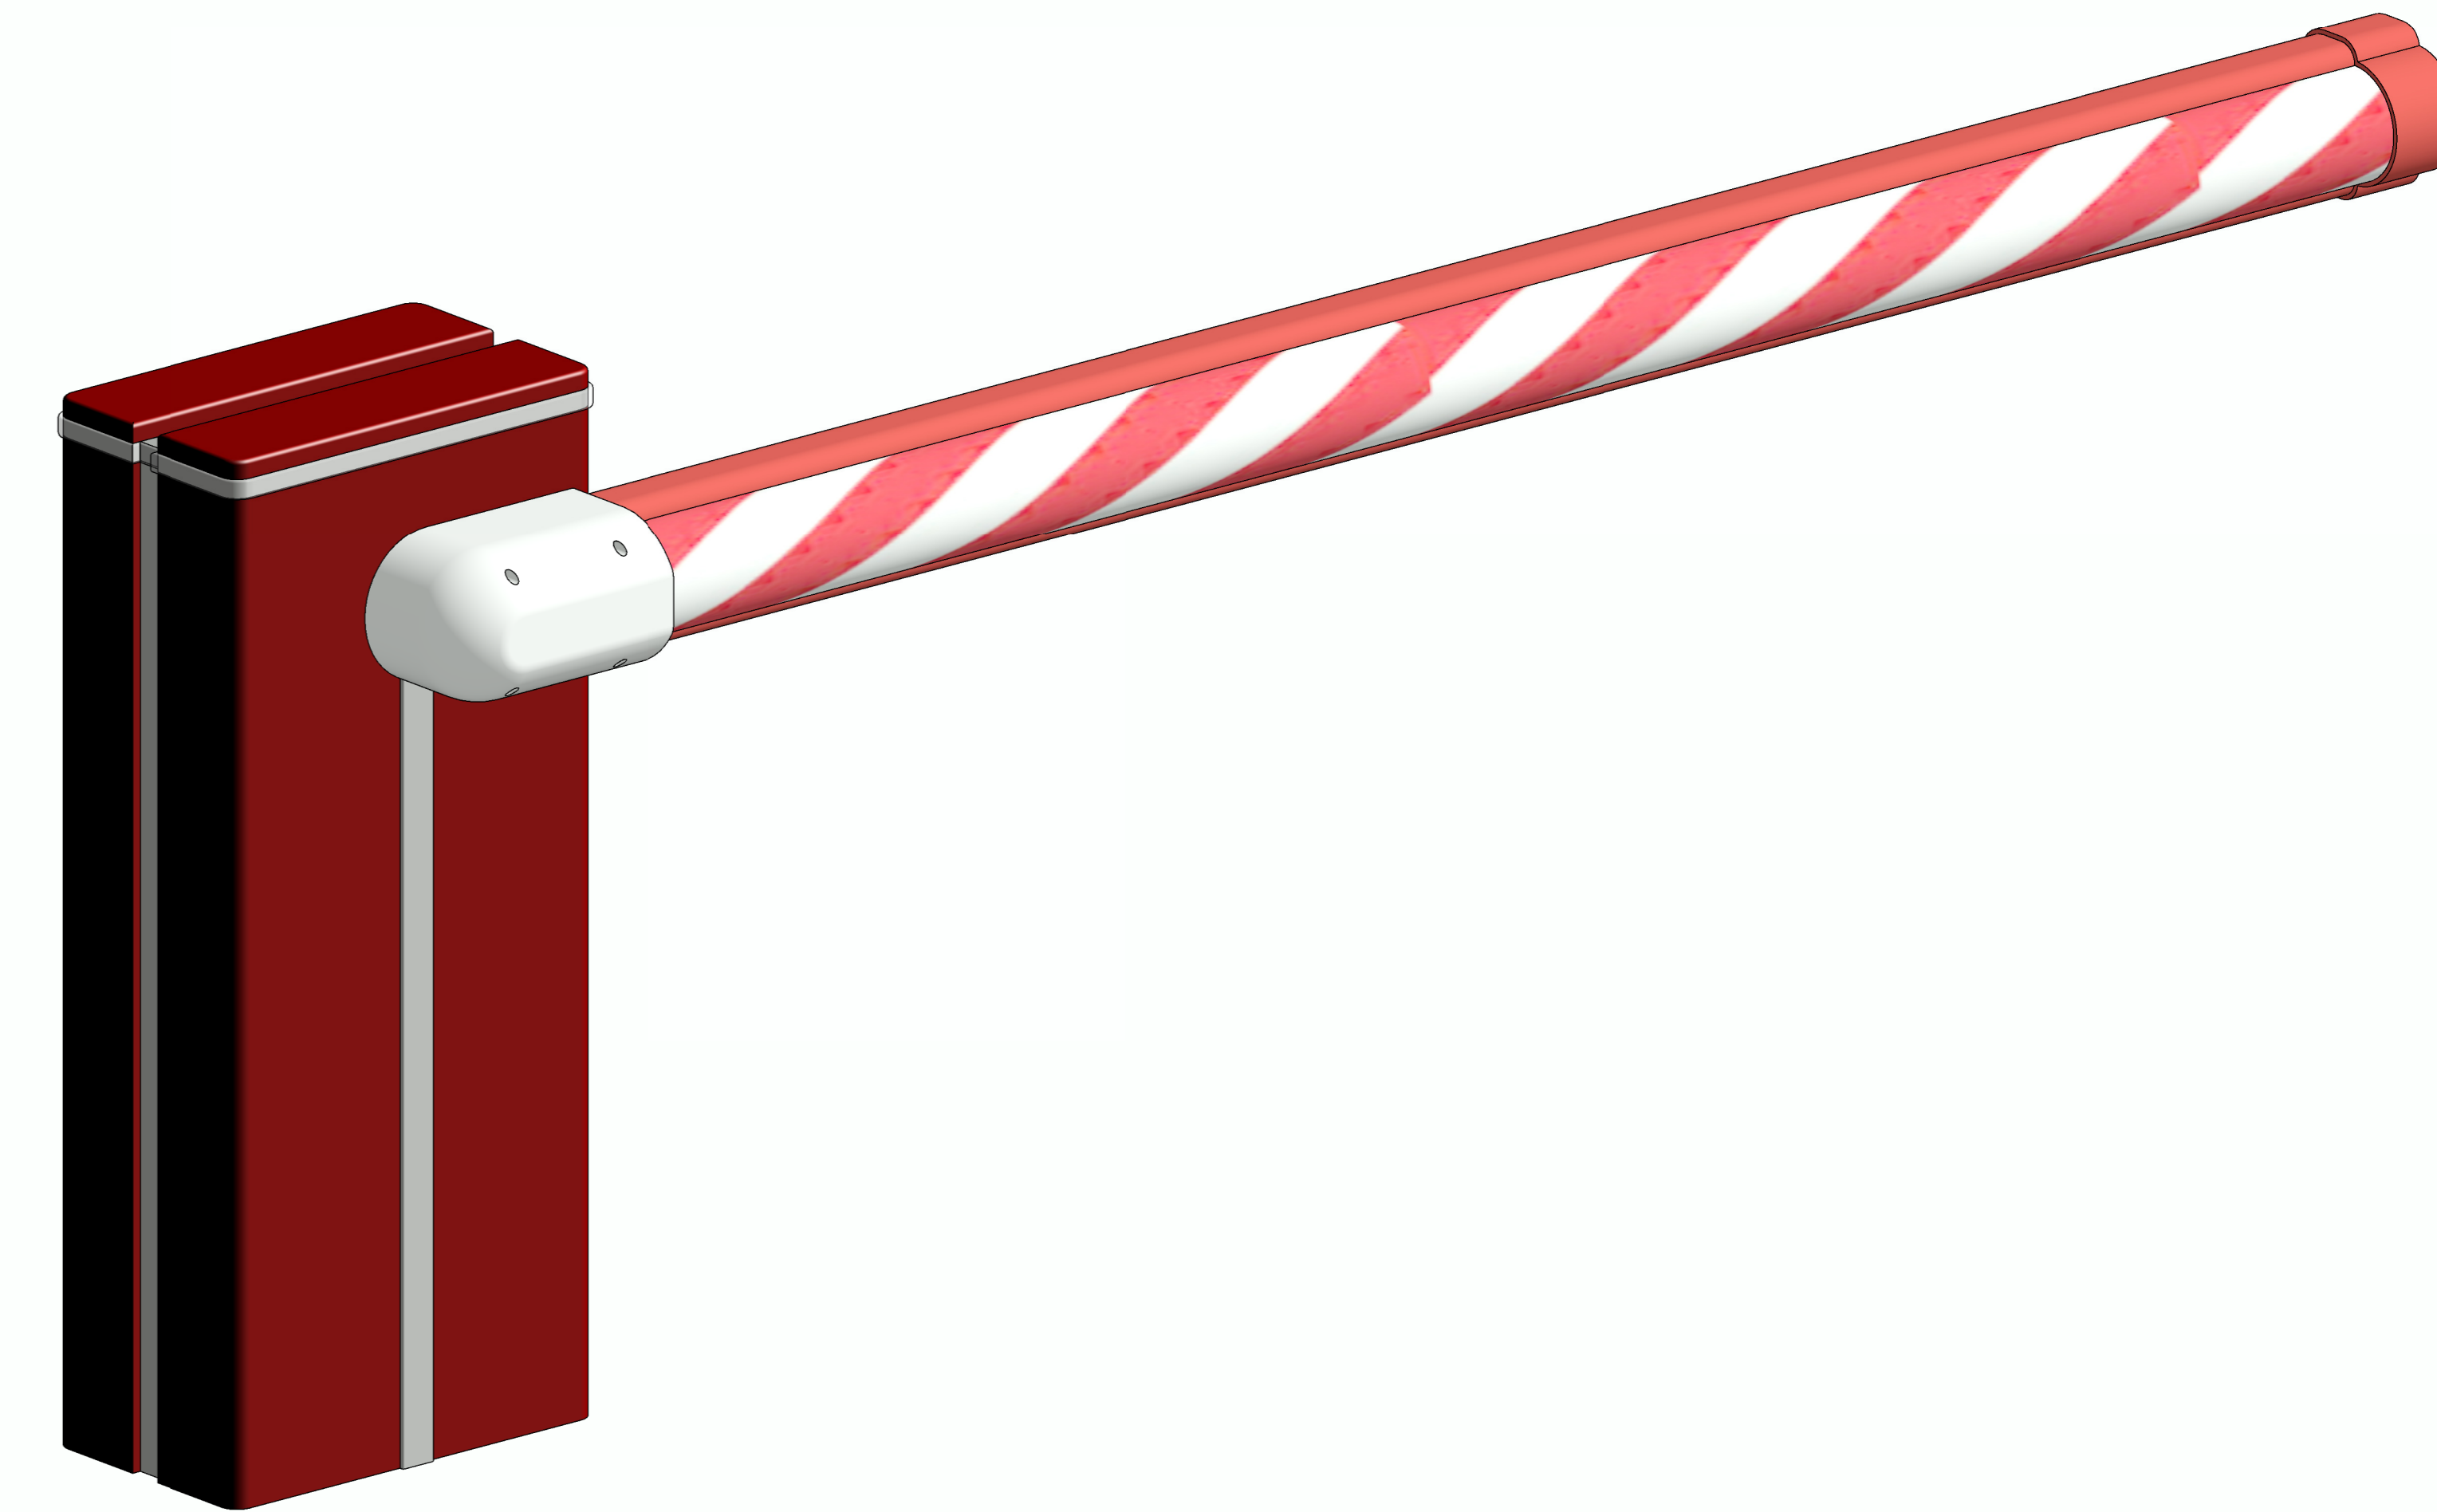


7 3D VIEW
SCALE: N.T.S.

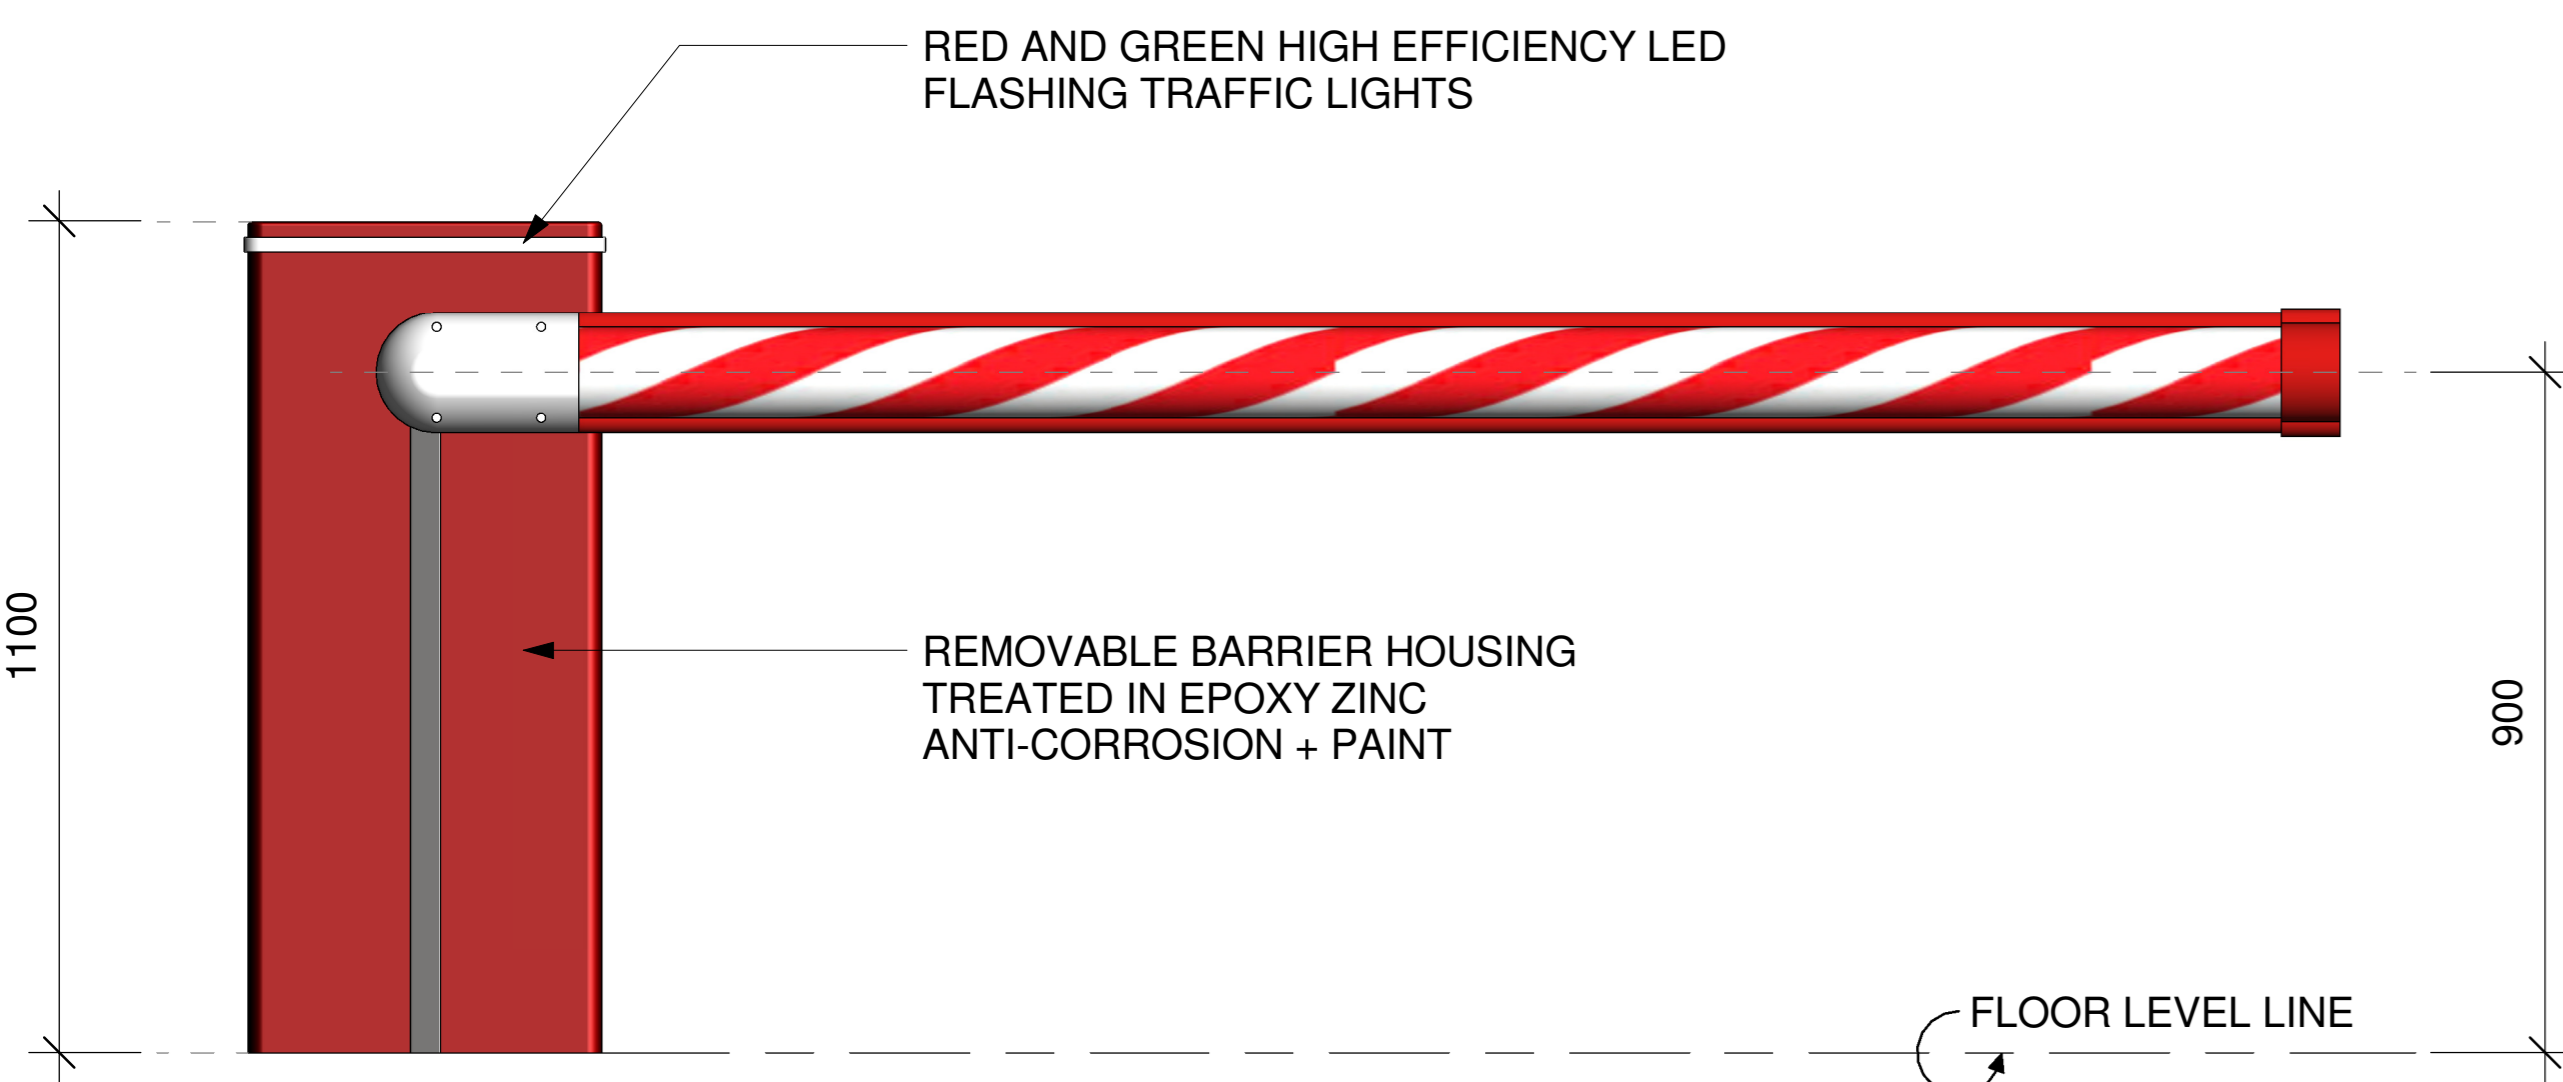


2 FRONT ELEVATION VIEW
SCALE: 1:10 MTS.

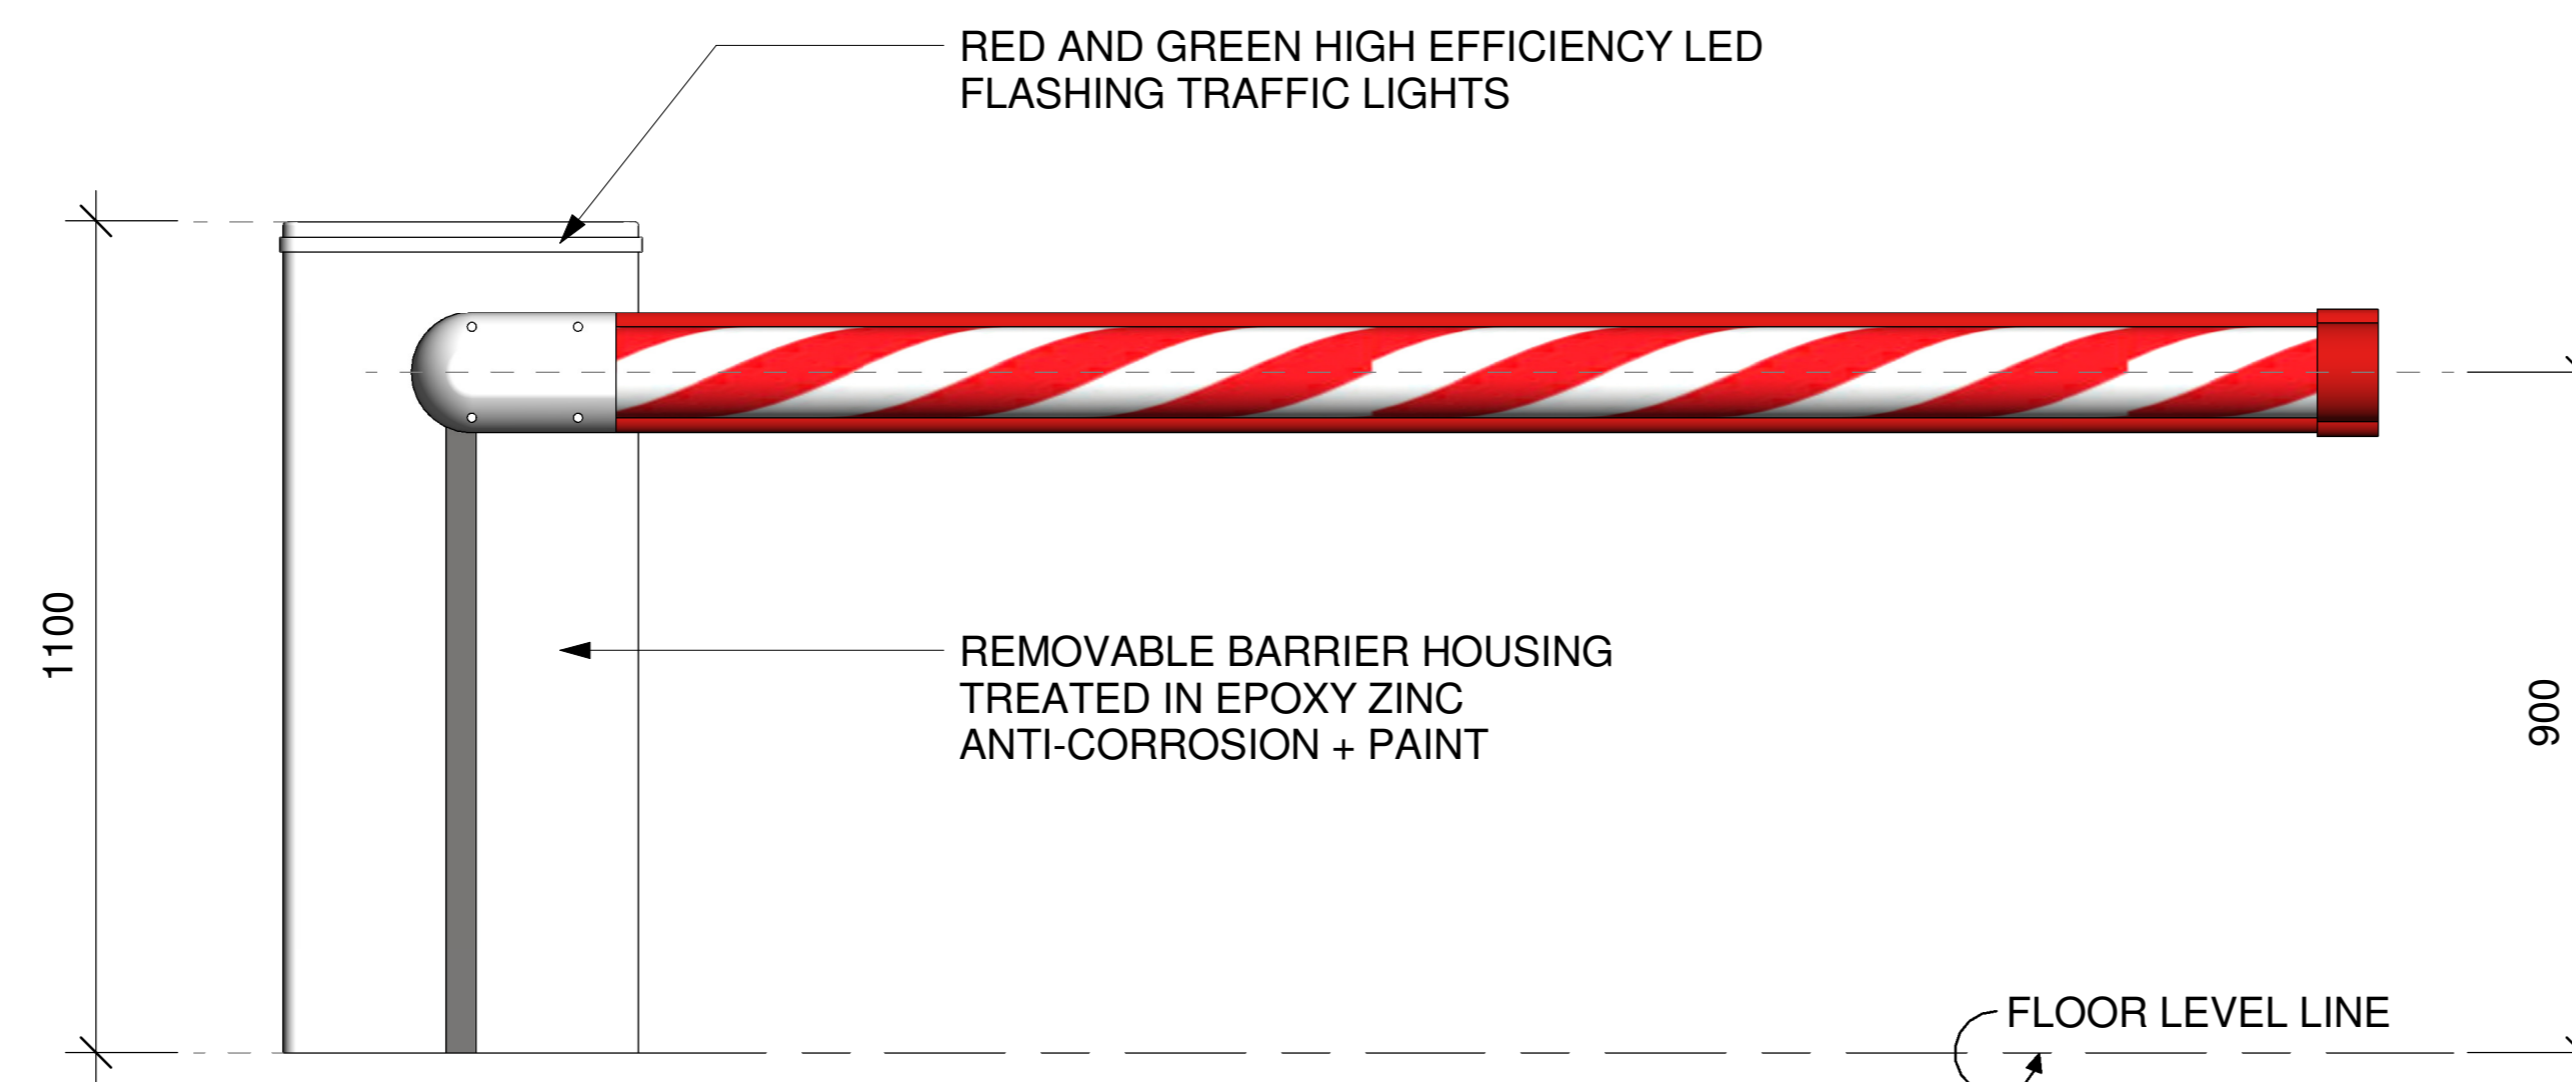


4 FRONT ELEVATION VIEW
SCALE: 1:10 MTS.

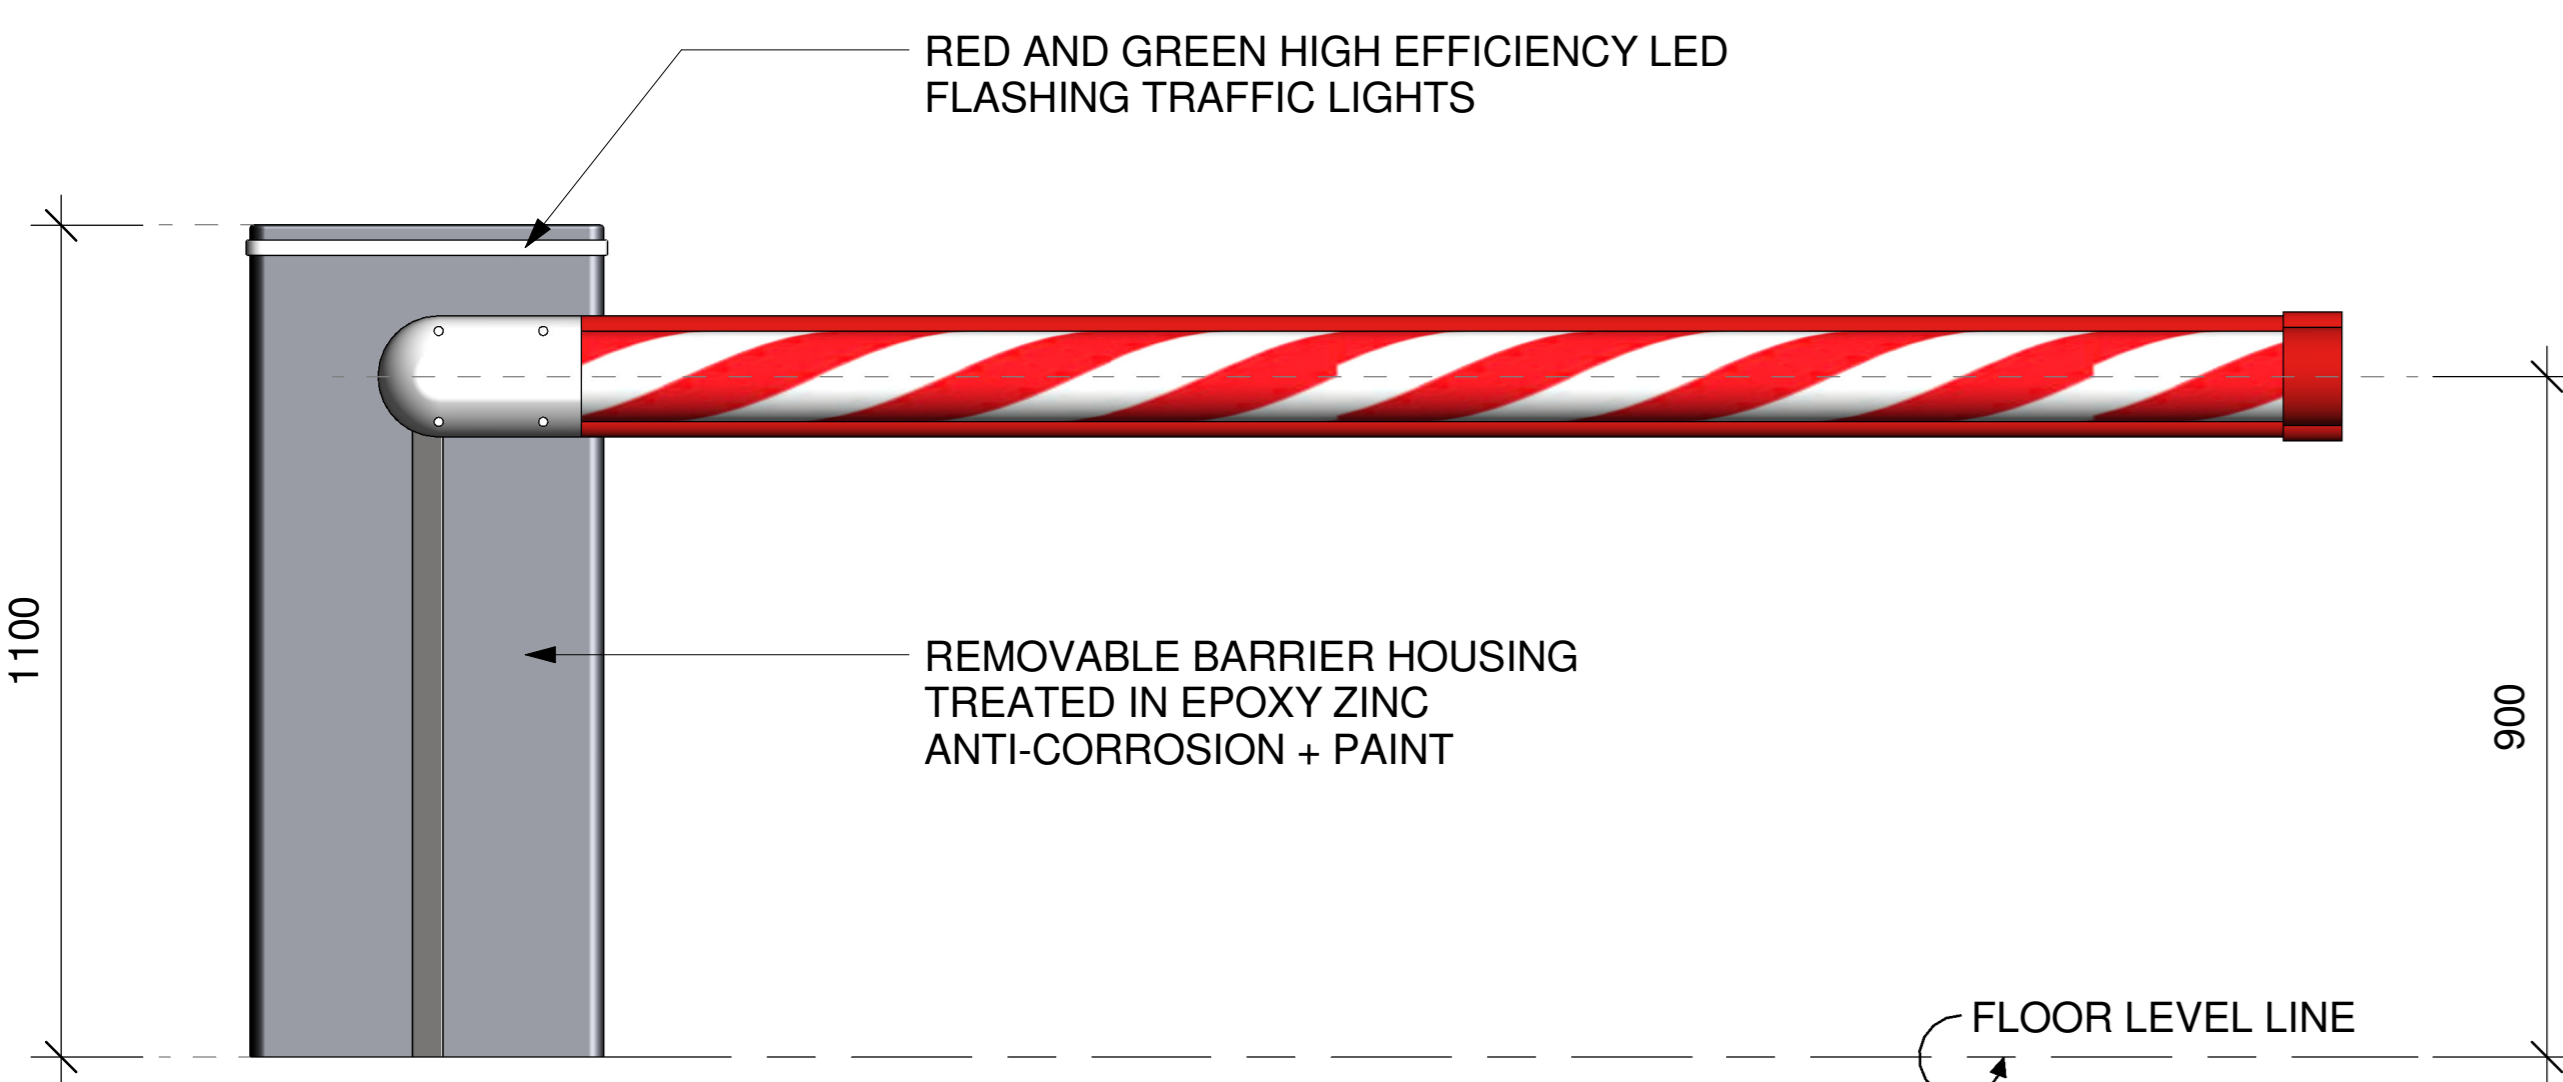

3 FRONT ELEVATION VIEW
SCALE: 1:10 MTS.

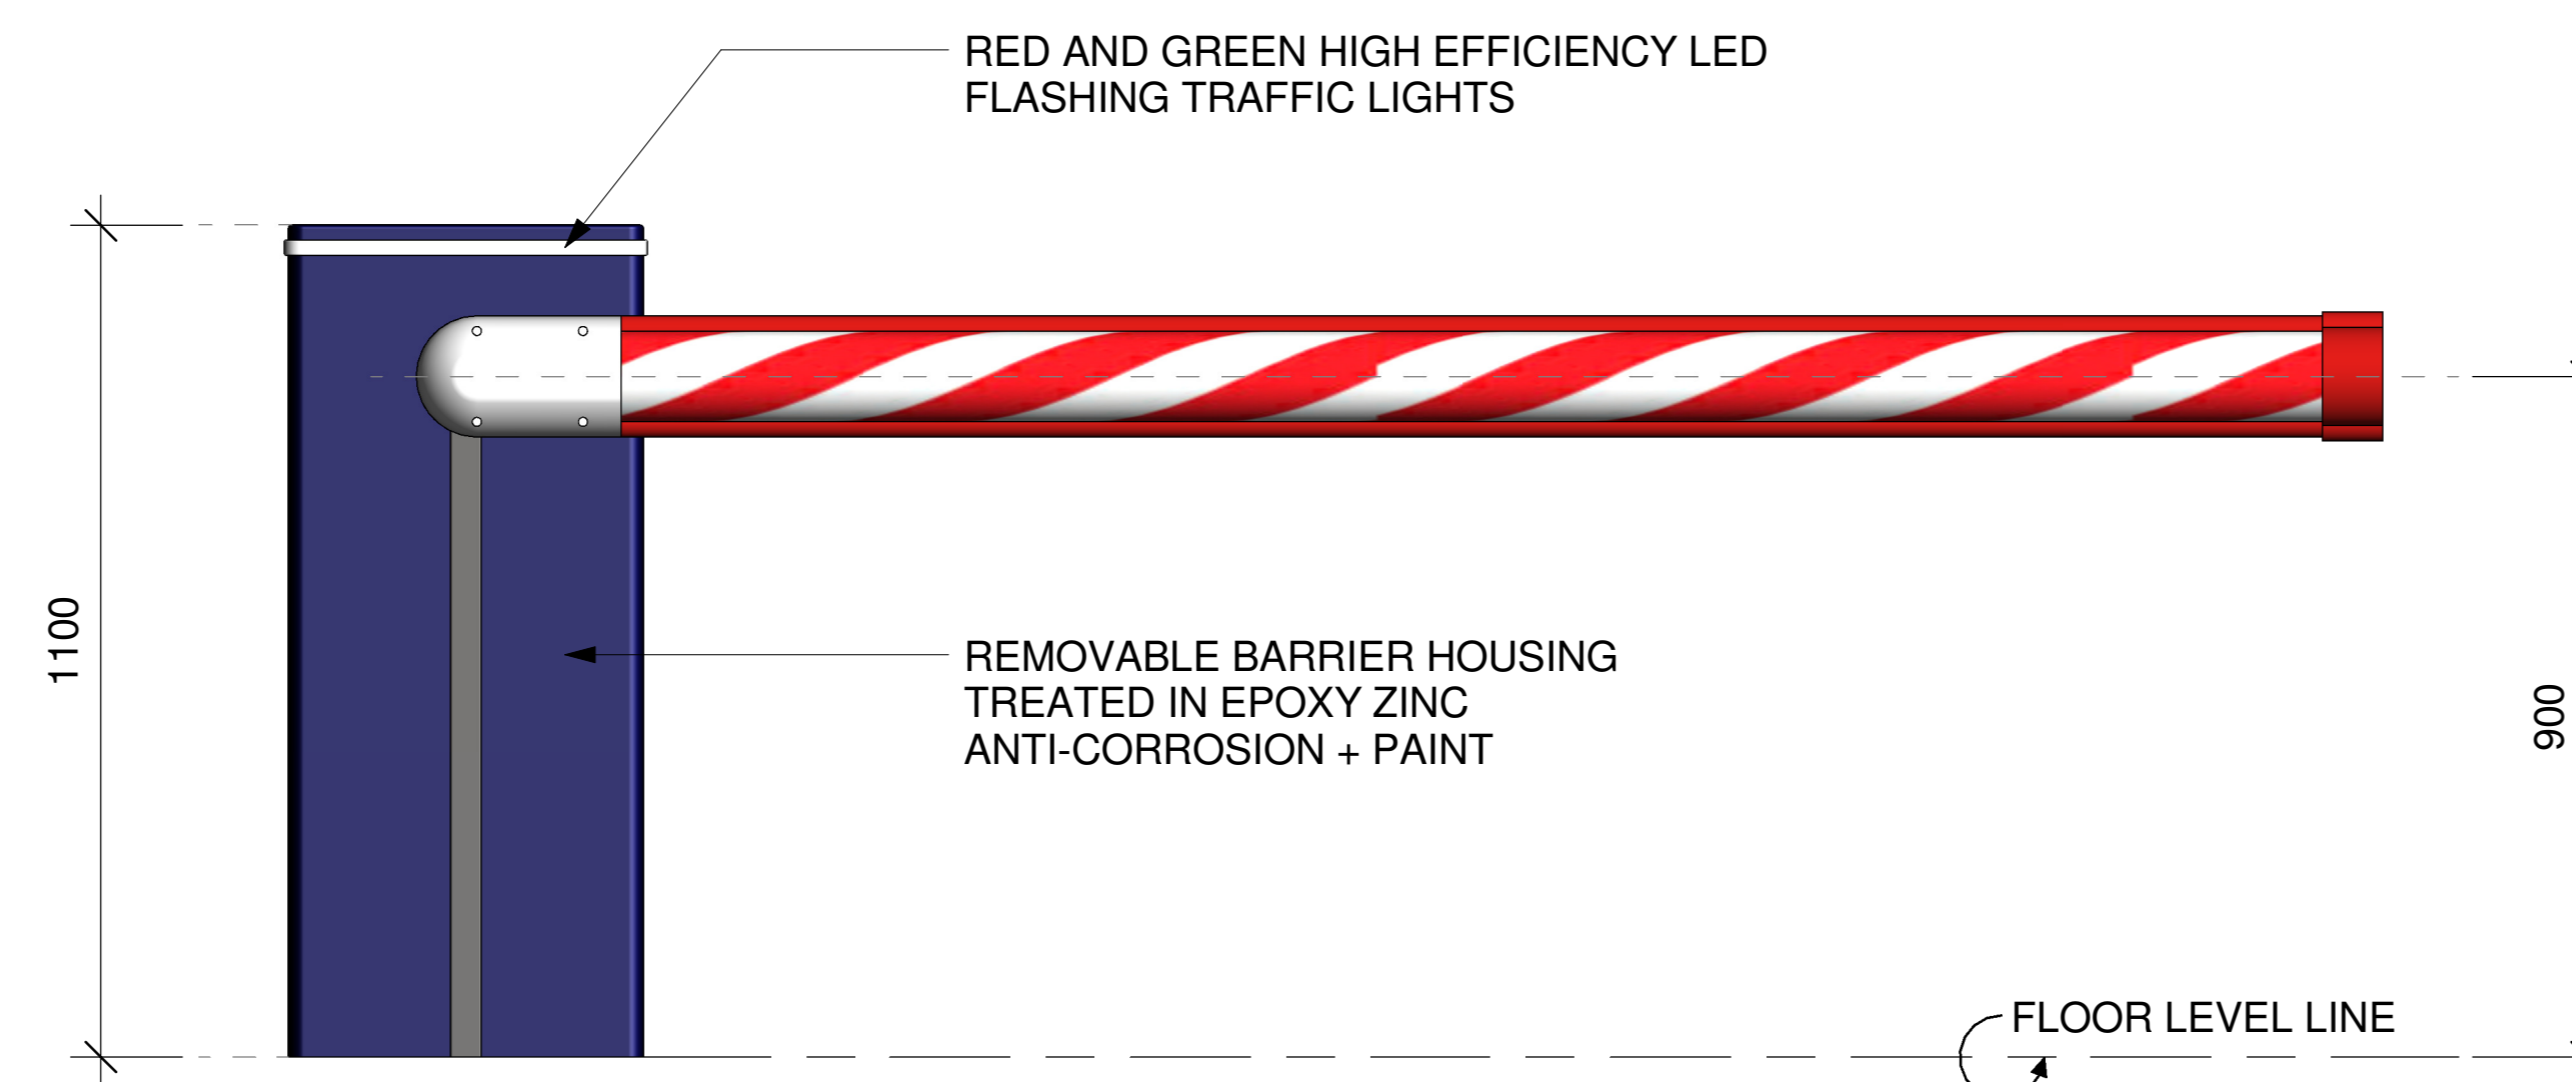

5 FRONT ELEVATION VIEW
SCALE: 1:10 MTS.

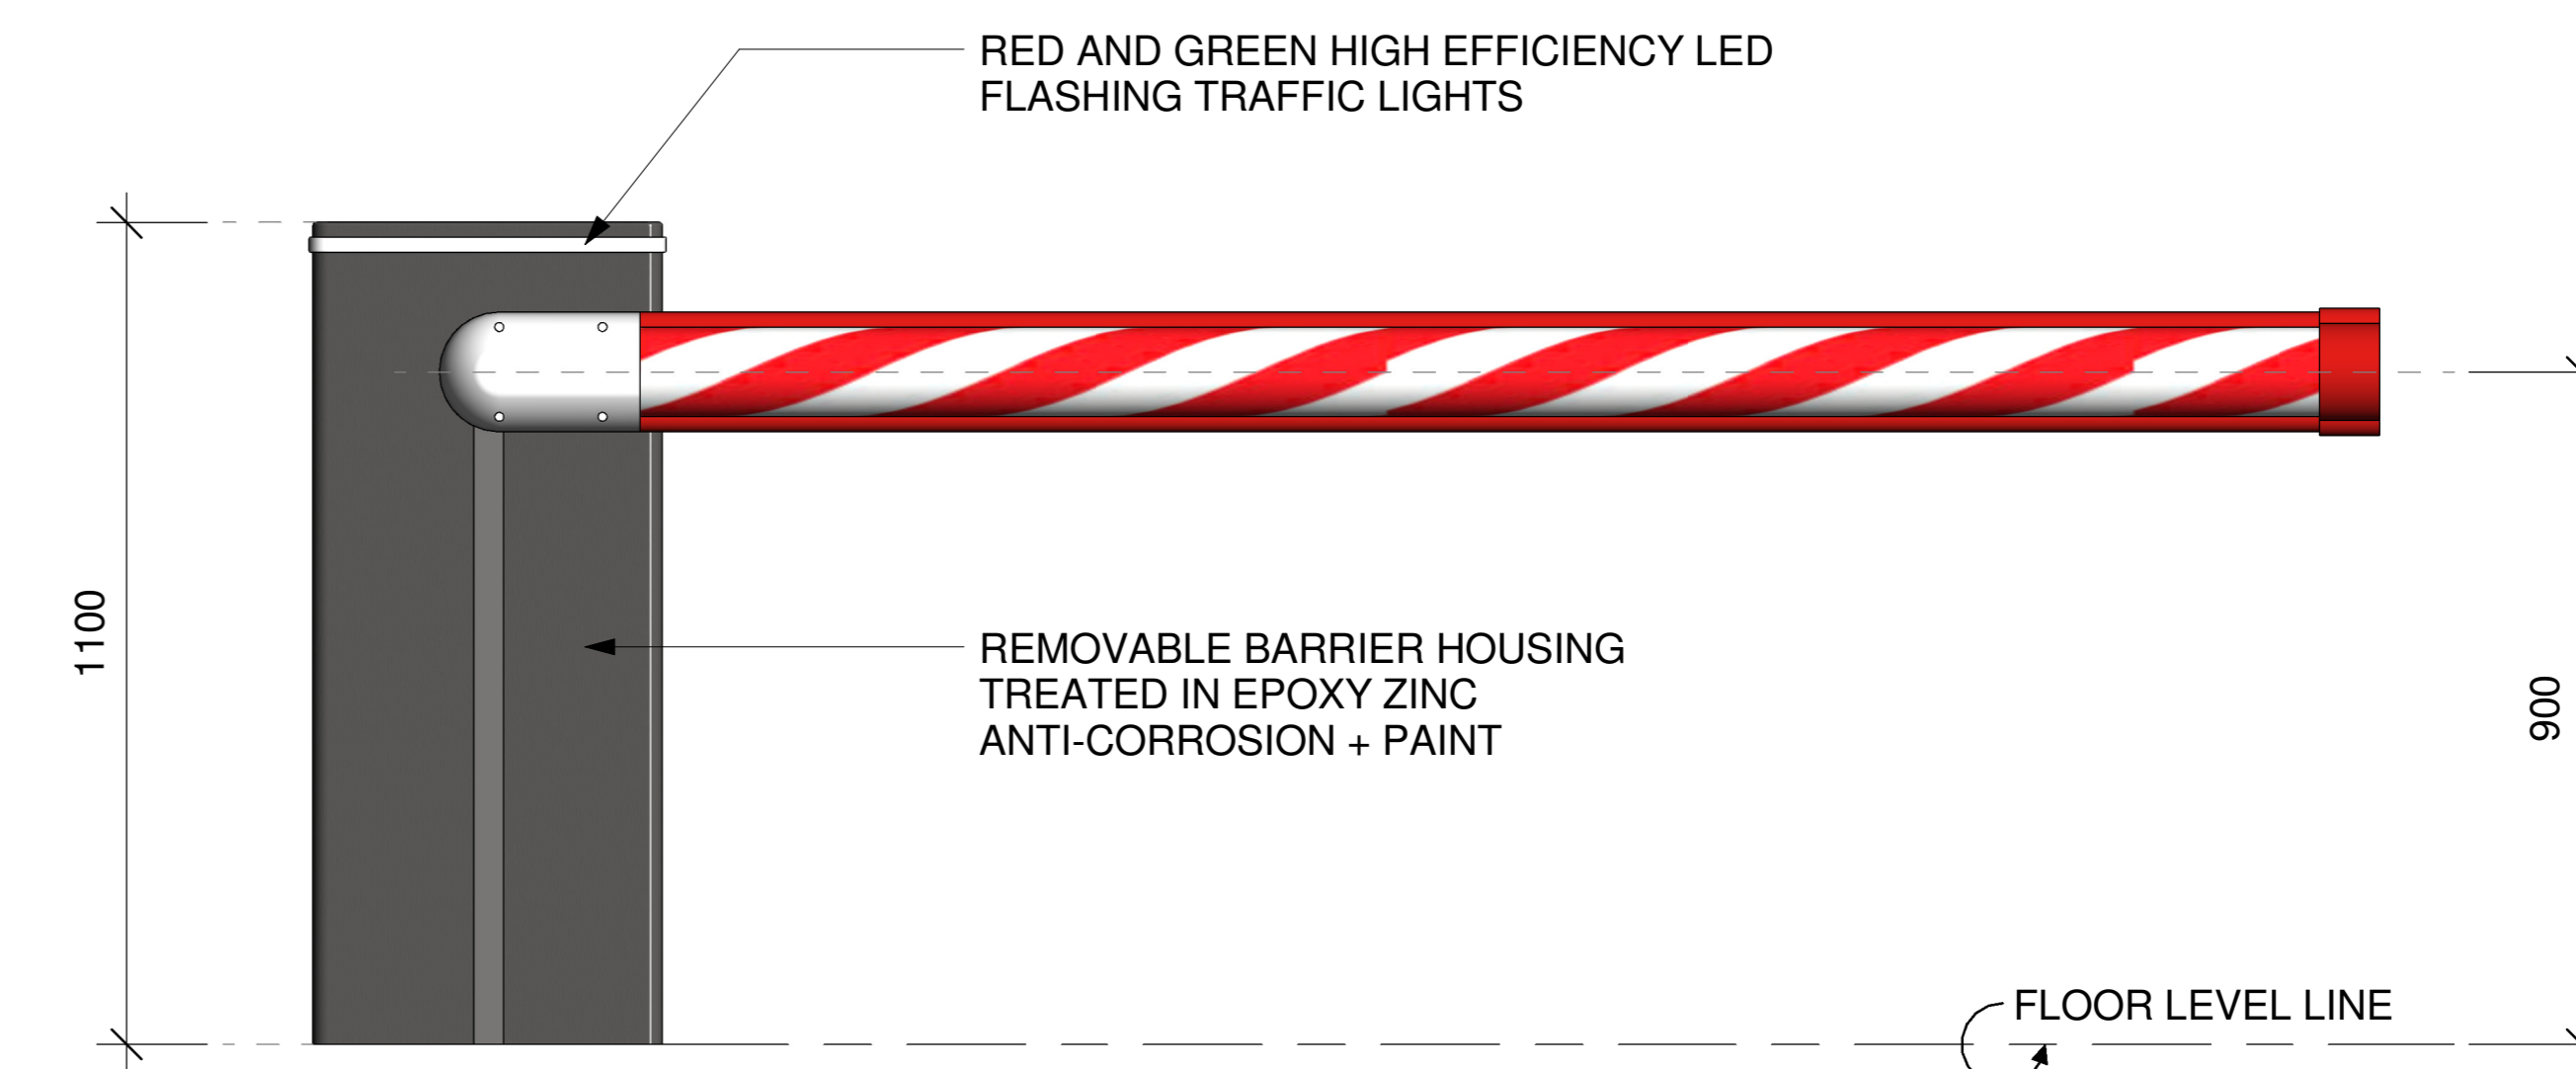

6 FRONT ELEVATION VIEW
SCALE: 1:10 MTS.



www.ultigroup.co.nz
sales@ultigroup.co.nz
Phone: 0800 807 753
68 McLaughlins Road, Wiri, Auckland, 2104

© UltiGroup LTD, 2017

Ulti Automatic Barrier Arm

No.	Description	Date
1	CHECKED & CODED BY TS	06.02.2017

PLAN VIEW, ELEVATION AND 3D VIEW	
Project Number	-
Date	06.01.2017
Drawn By	J.ENRIQUEZ
BARRIERARM-AUTO-001	
Scale	As indicated

NOTE:
CONTACT ULTI GROUP FOR ANY CUSTOMISATIONS
AND TO DISCUSS PROJECT SPECIFIC INFORMATION