

NOTE:
CONTACT ULTI GROUP FOR ANY CUSTOMISATIONS AND TO DISCUSS PROJECT SPECIFIC INFORMATION

www.ultigroup.co.nz
hello@ultigroup.co.nz
Phone: 0800 807 753
105 Glover Road, Hawera, 4610

SPECIFICATIONS :

RELEASED VERSION NO. : **VERSION 1**

PRODUCT GROUP : **ROLLOUT CONTAINER SHELTER**

PRODUCT ID : **00000**

APPLICATION : **EXTERNAL ONLY**

STANDARD SIZE : **4500 mm WIDE x 3525 mm HIGH x 3000 mm LENGTH**

MINIMUM SIZE : **3000 mm WIDE x 3025 mm HIGH x 1500 mm LENGTH**

MAXIMUM SIZE : **5000 mm WIDE x 5025 mm HIGH x 12000 mm LENGTH**

STANDARD FRAME MATERIAL : **75 x 75 mm ALUMINIUM PROFILE WITH GALVANISED STEEL FLOOR GUIDES**

STANDARD FRAME COLOUR : **MILL FINISH ALUMINIUM**

STANDARD CURTAIN MATERIAL : **600 gr/m² REINFORCED PVC CURTAIN**

CURTAIN COLOUR : **RAL 6018 - STANDARD**

NOTES :

*APPLICABLE TO CONTAINER SIZES:

- 20 FT. STANDARD CONTAINER
- 20 FT. REEFER CONTAINER
- 20 FT. HIGH CUBE CONTAINER
- 40 FT. STANDARD CONTAINER
- 40 FT. REEFER CONTAINER
- 40 FT. HIGH CUBE CONTAINER

* FOR AUTOMATED OPERATION, STOWED LENGTH IS 800 mm

* FOR MANUAL OPERATION, STANDARD INCLUSION IS HOLD -OPEN LATCHES

* LEVEL SURFACE IS REQUIRED FOR THE TRACKS

TITLE:
ULTI ROLLOUT CONTAINER SHELTER - PVC 3000 mm STANDARD

SHEET NO. : 1 OF 1
DATE : AUG. 30, 2021

DRAWING NUMBER :


ROLLOUTCON-PVC-3000-STD-001

APPROVED BY : J.PRESTIDGE


DRAWN BY : J.ENRIQUEZ

SCALE : As indicated **SHT. SIZE :** A0


*All dimensions are in millimeters unless otherwise specified

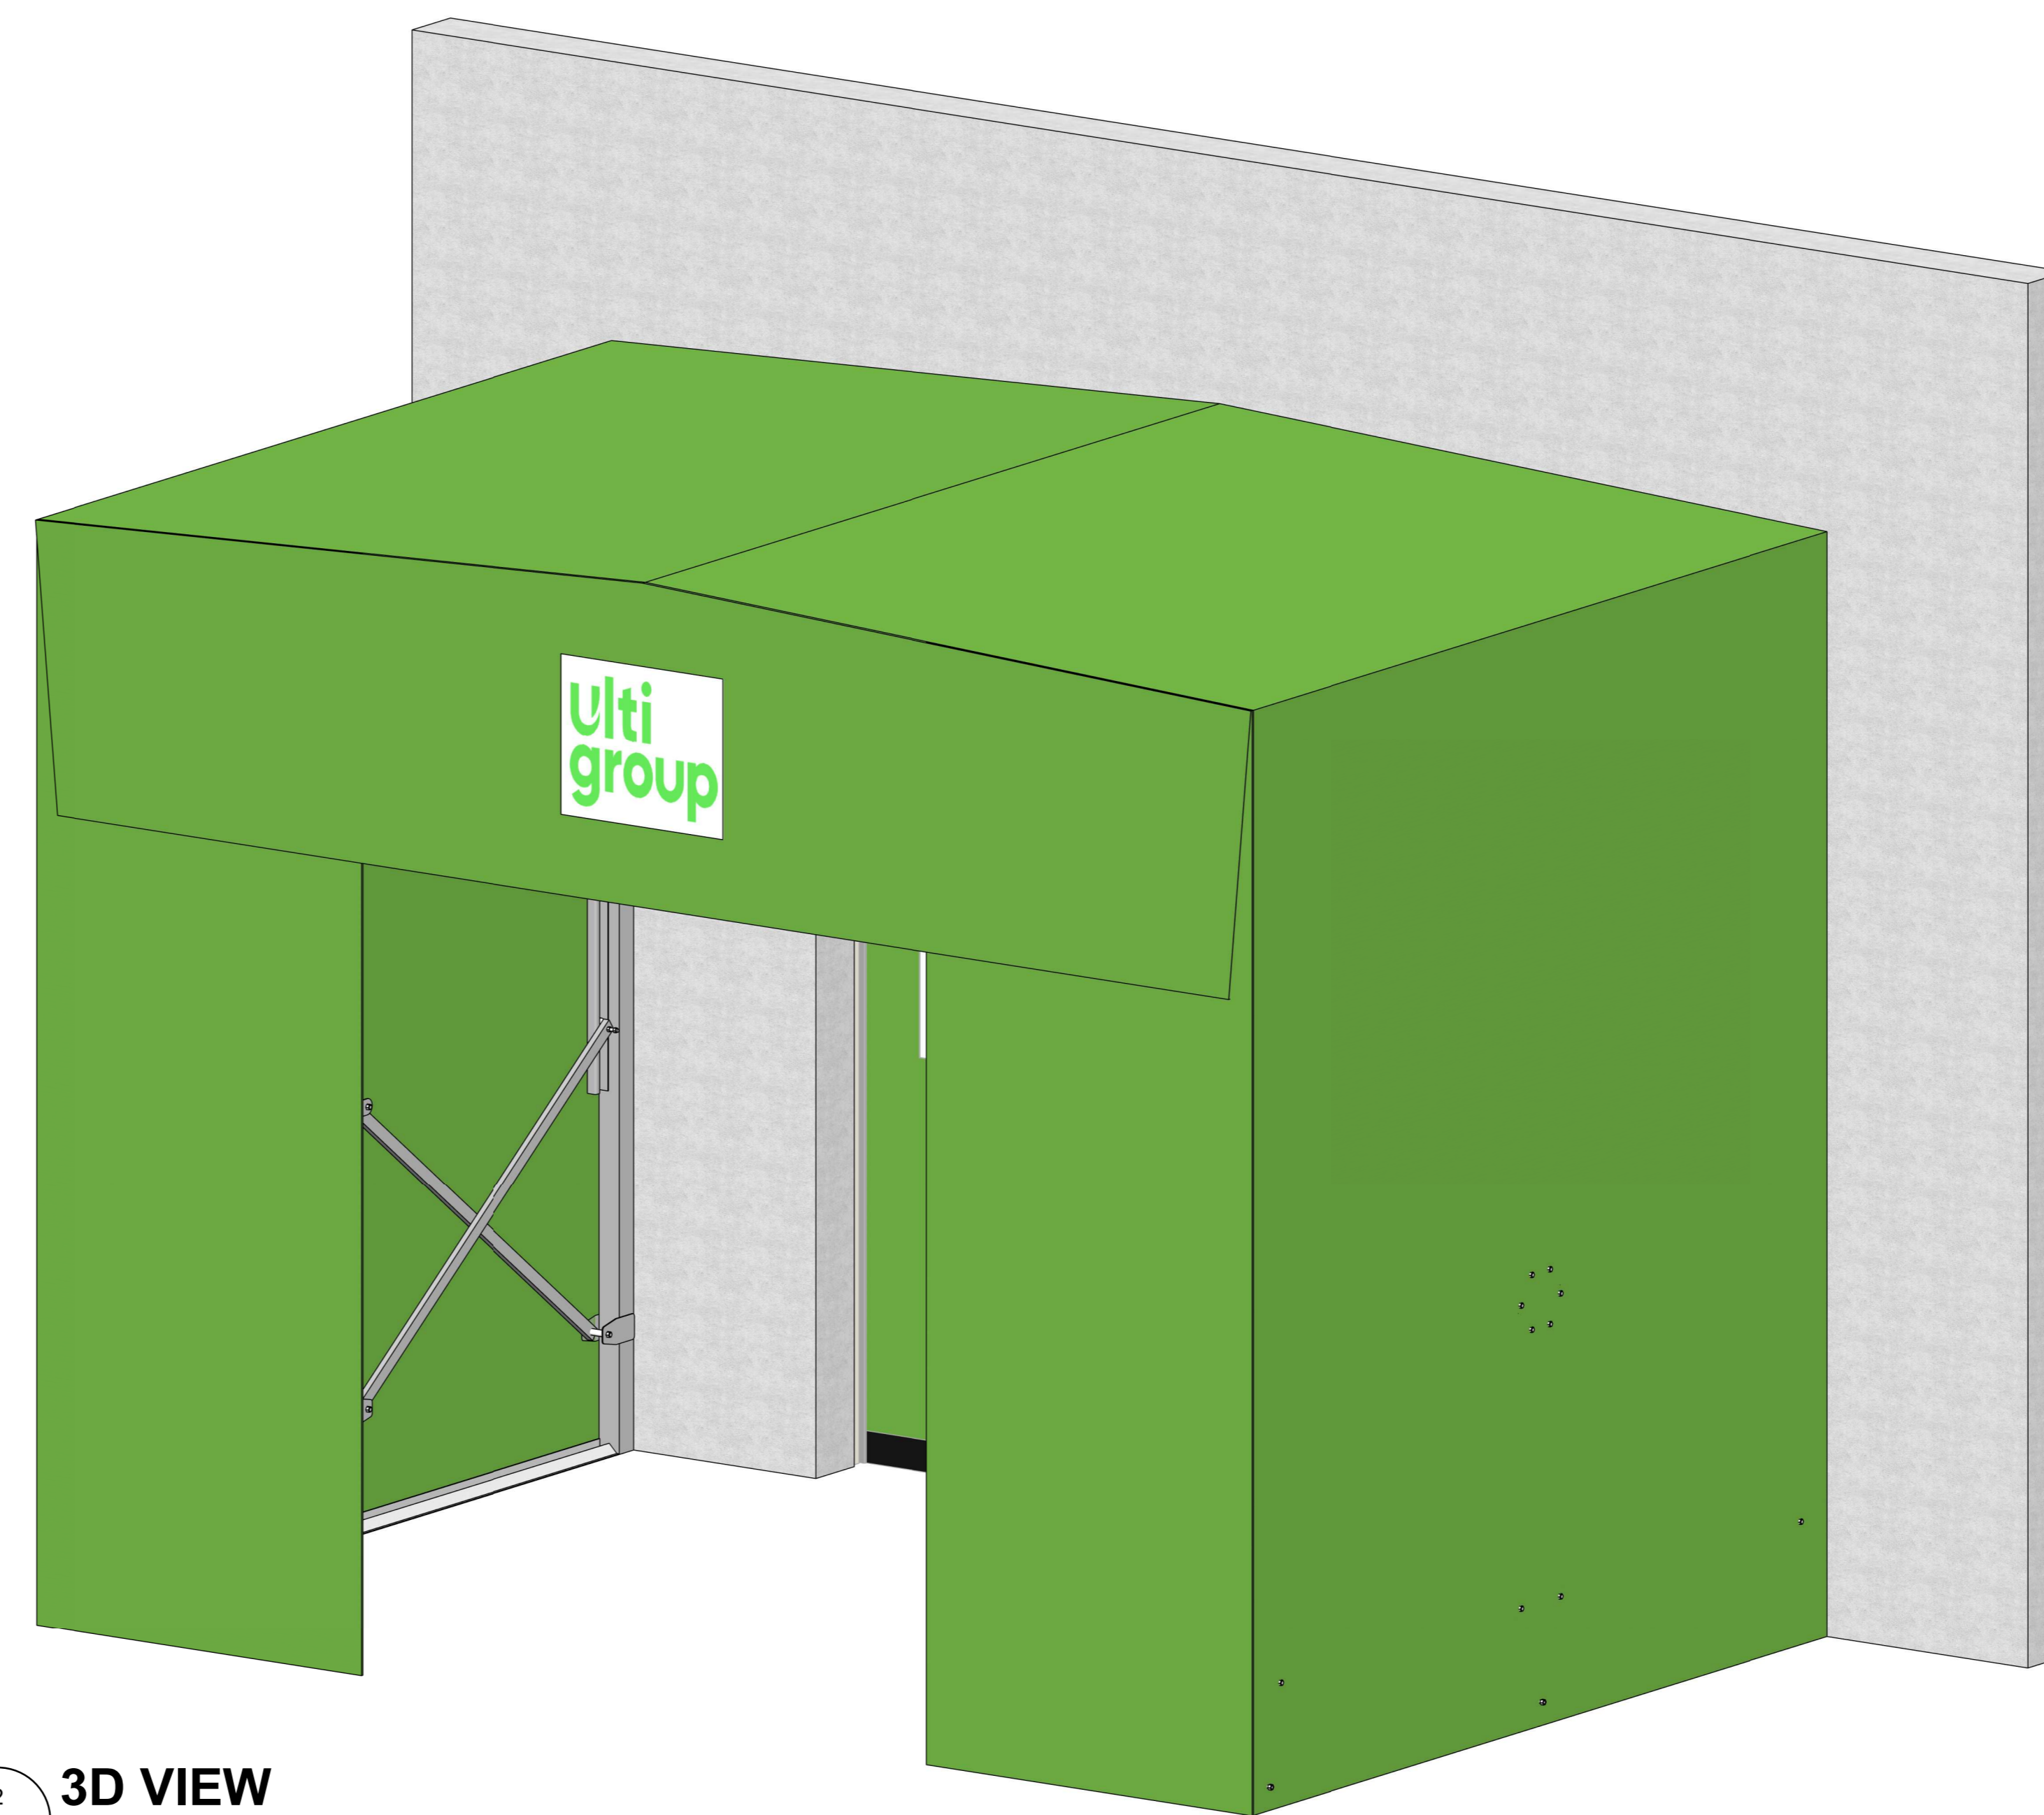


2 3D VIEW
SCALE: N.T.S.

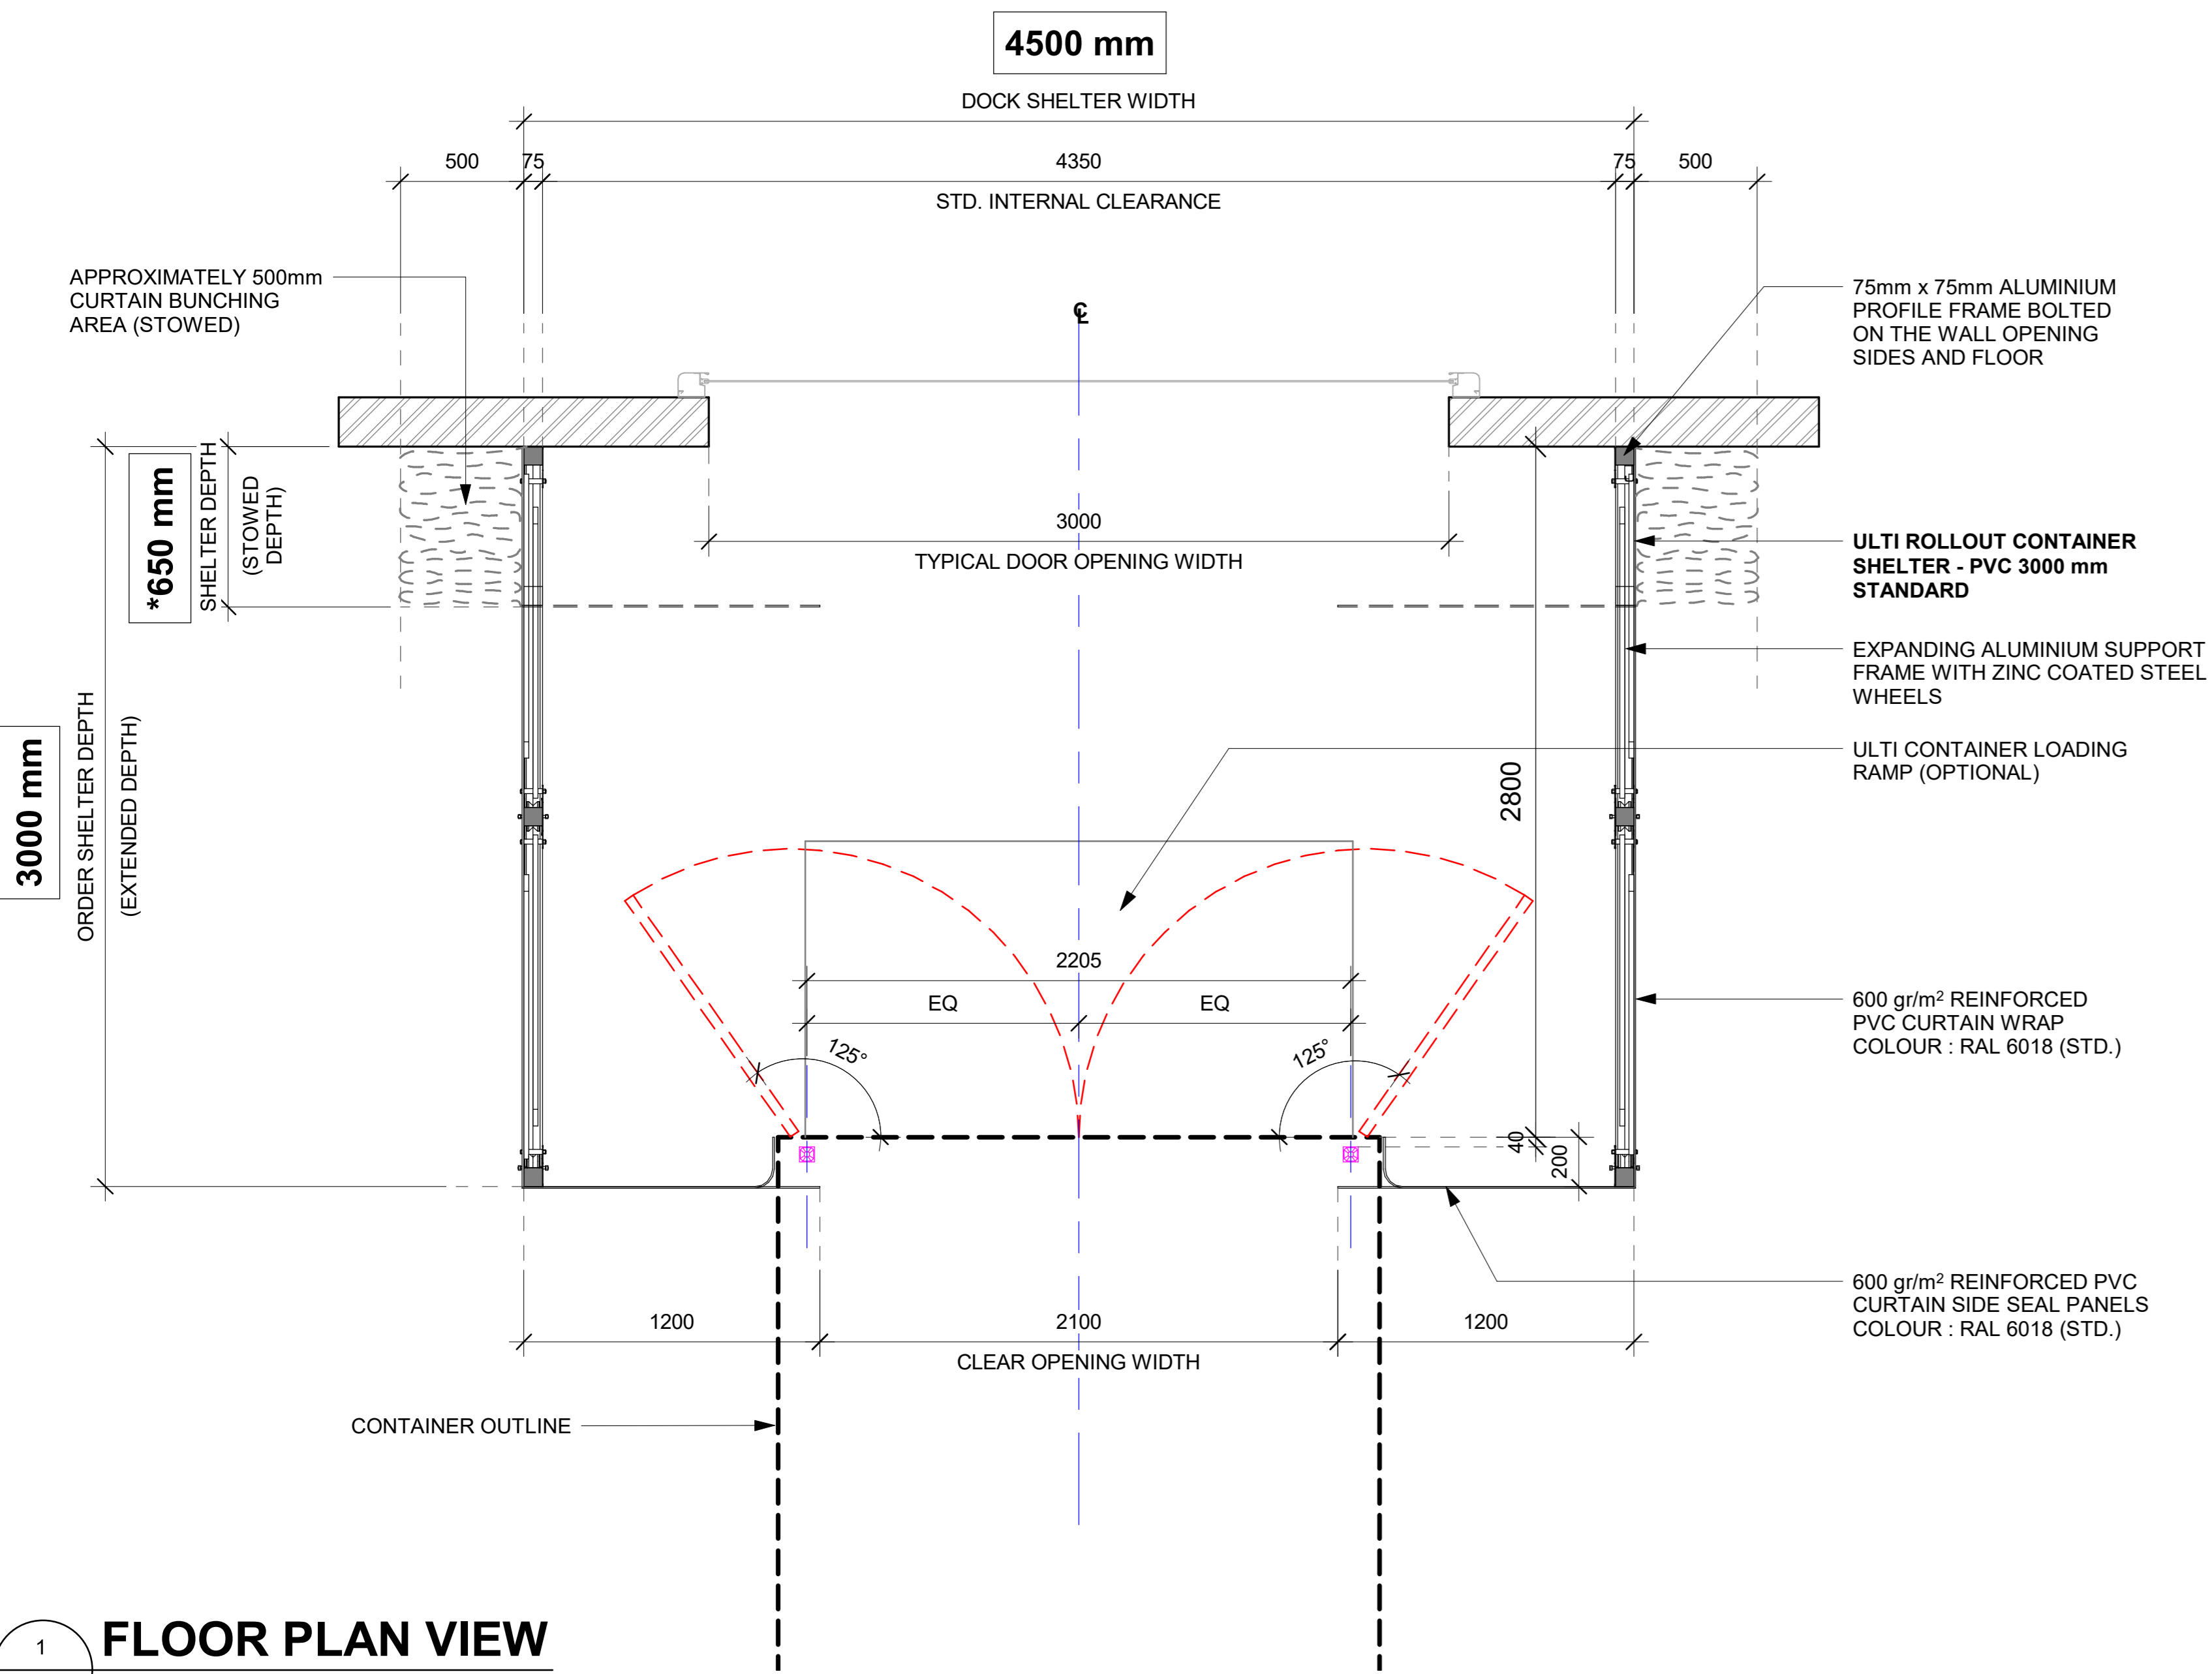


1 FLOOR PLAN VIEW
SCALE: 1:20 MTS.

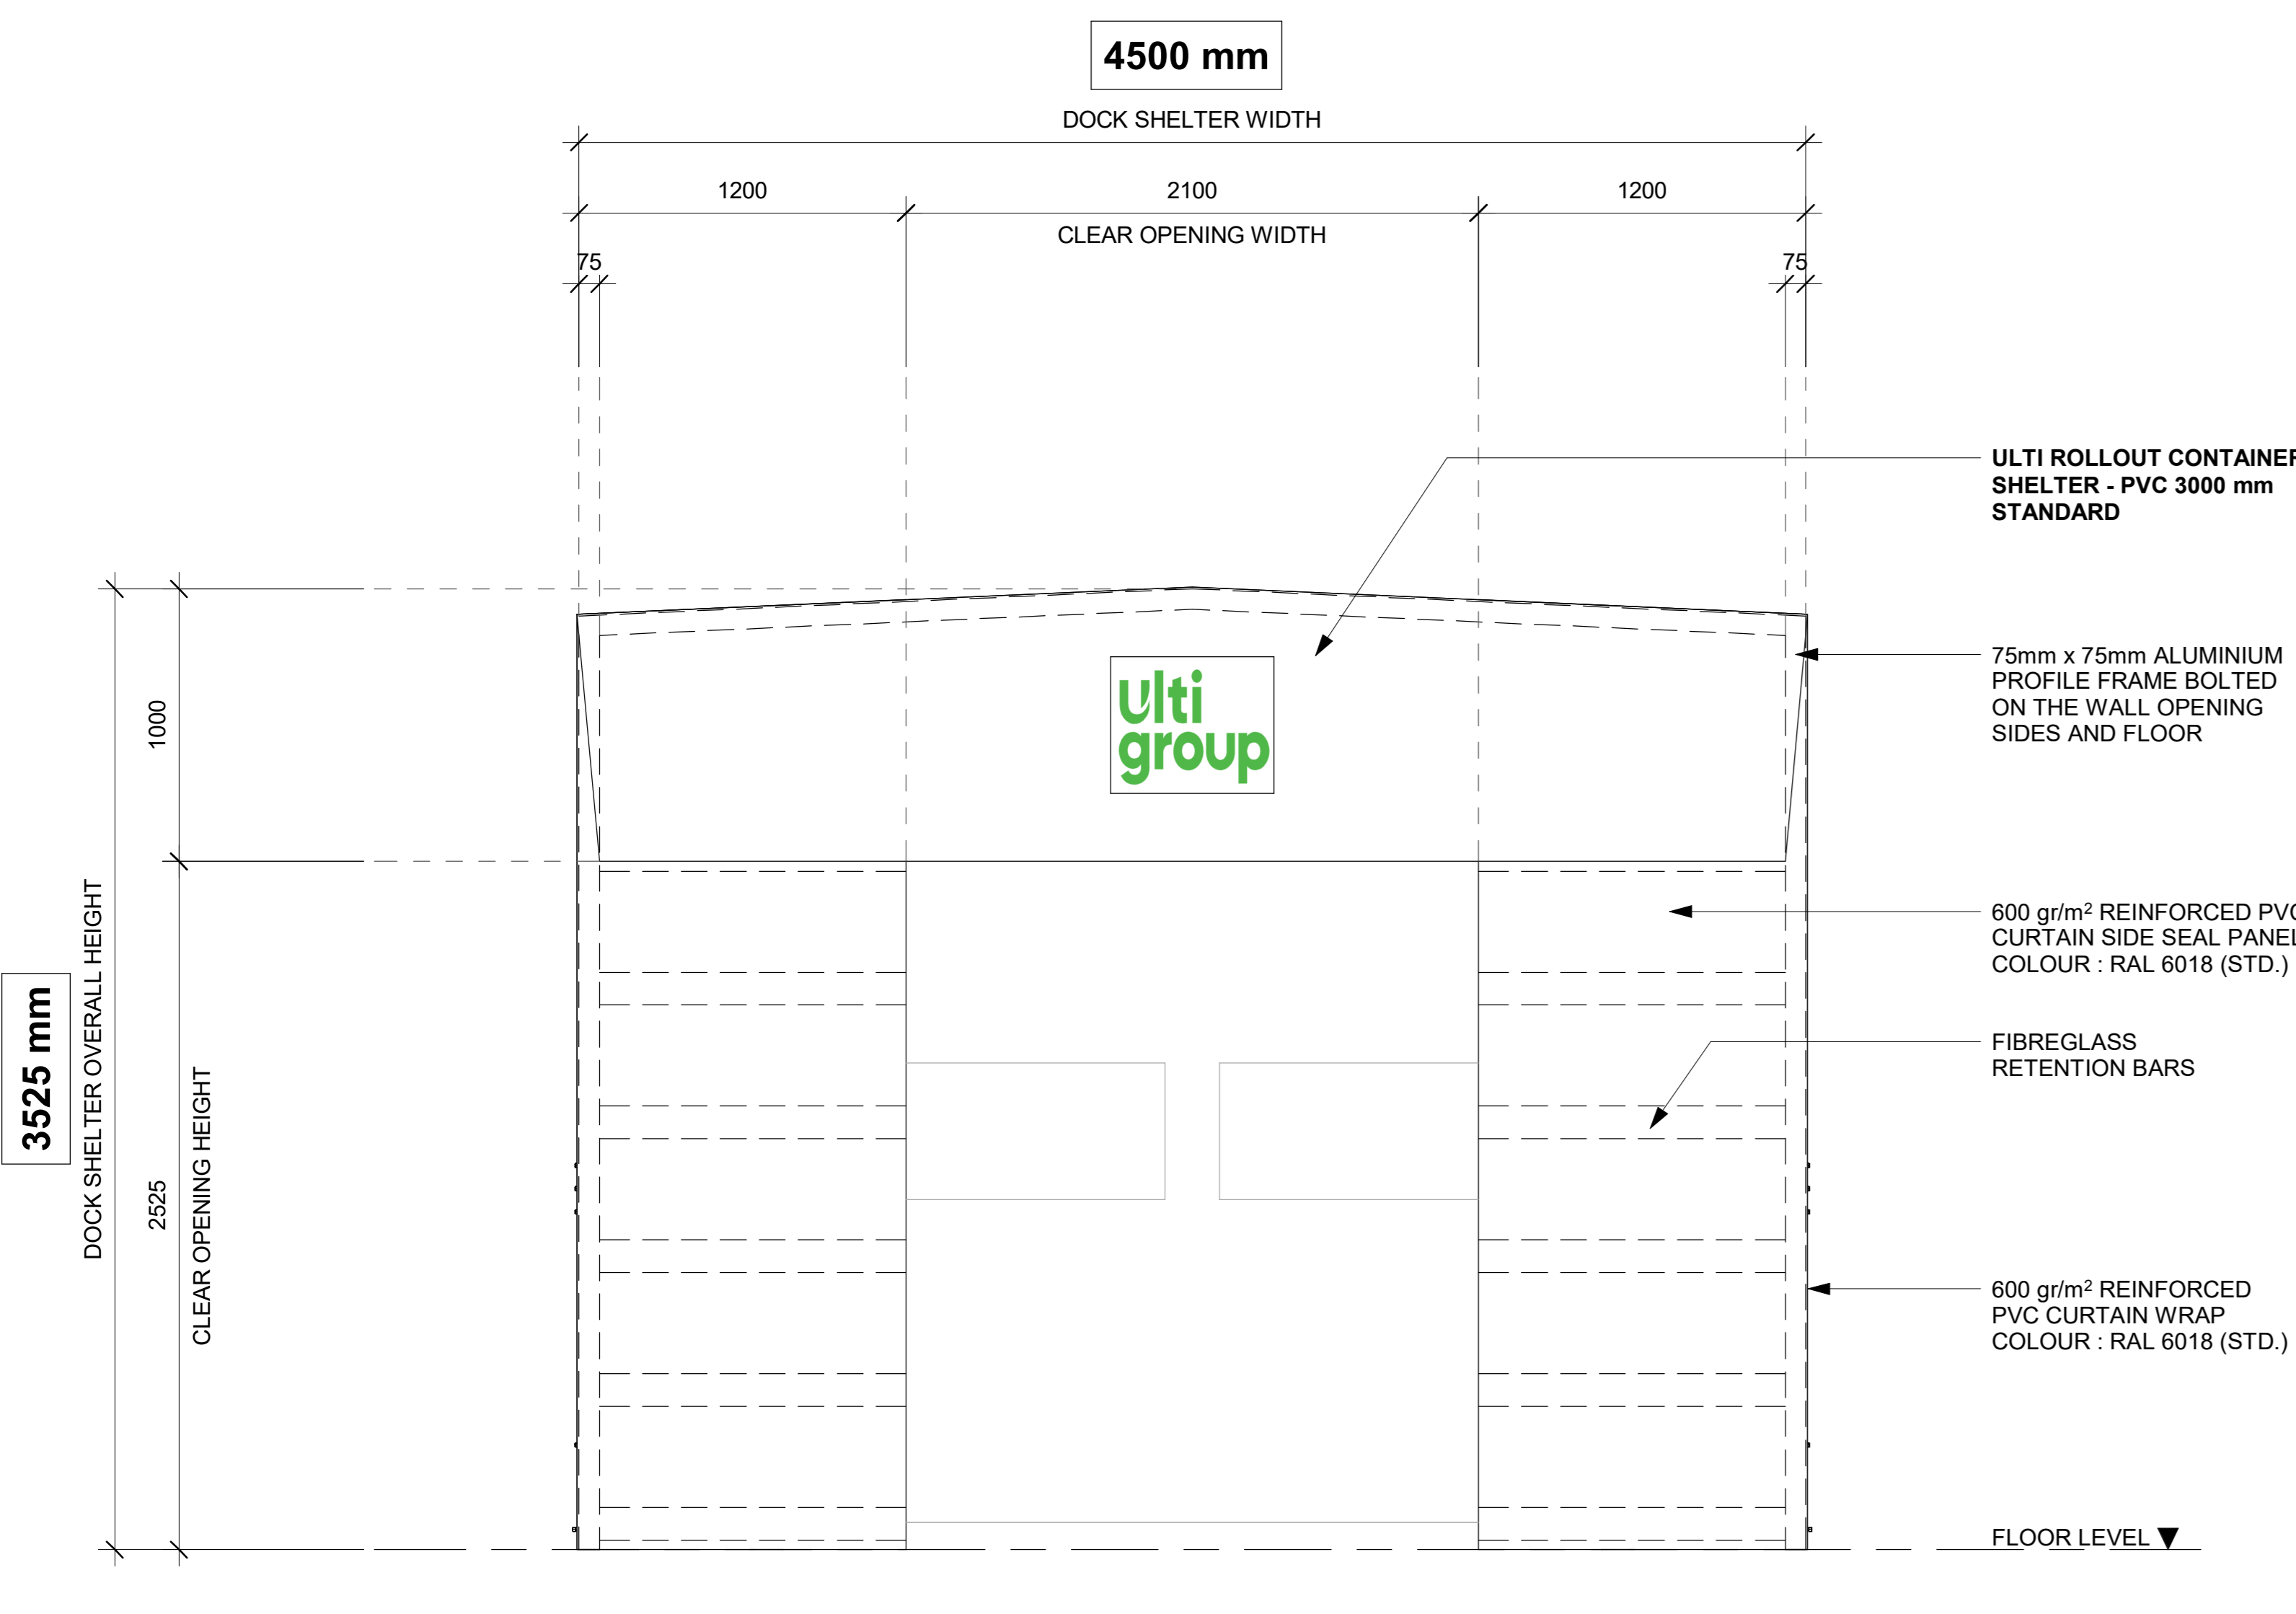

3 FRONT ELEVATION VIEW
SCALE: 1:20 MTS.

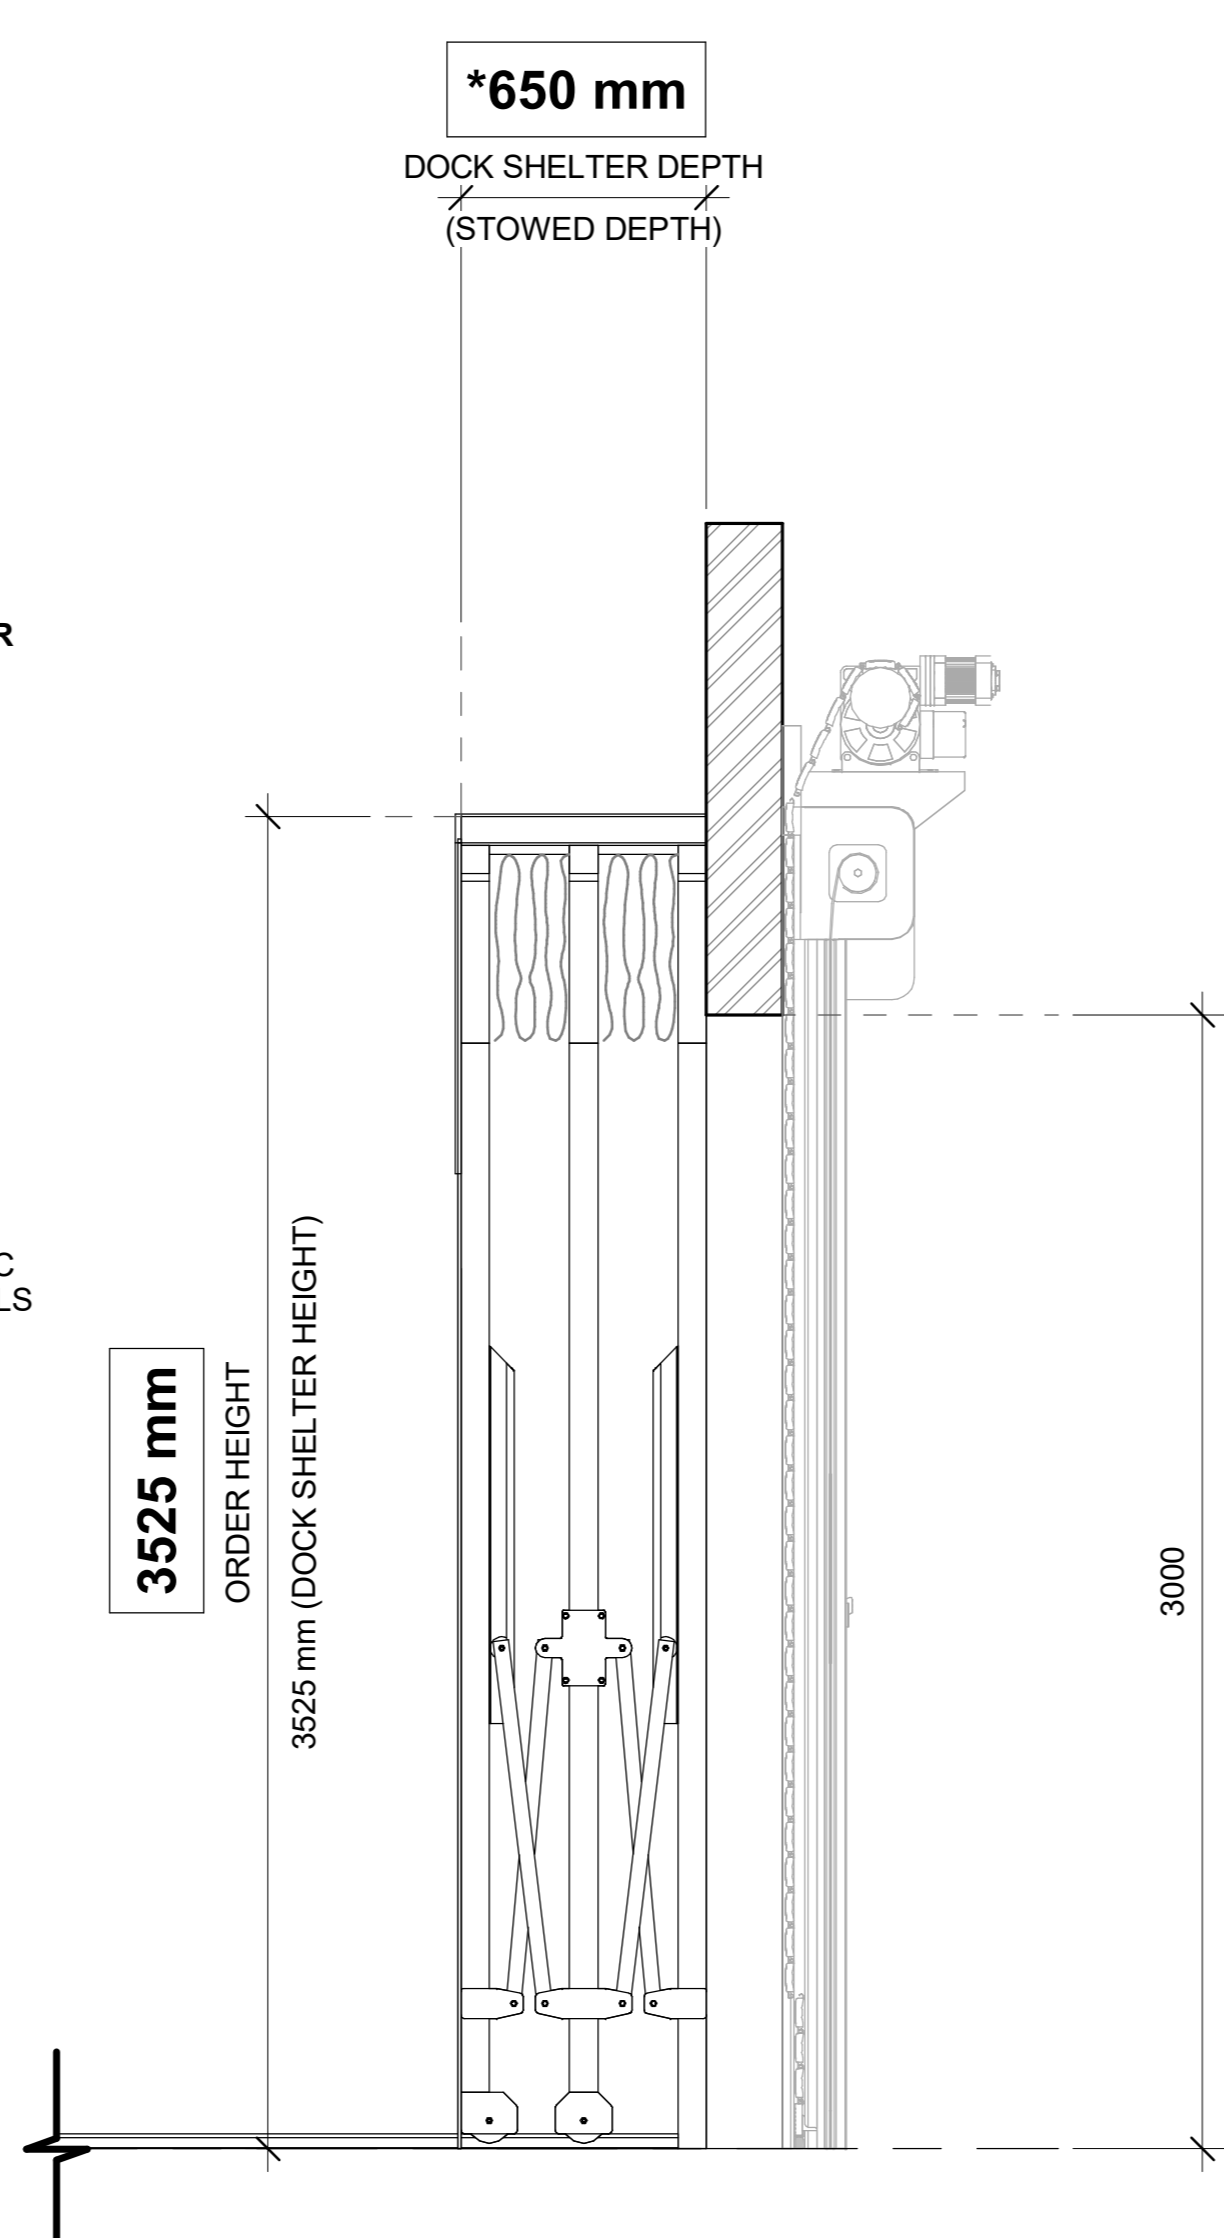

4 SIDE ELEVATION VIEW
SCALE: 1:20 MTS.

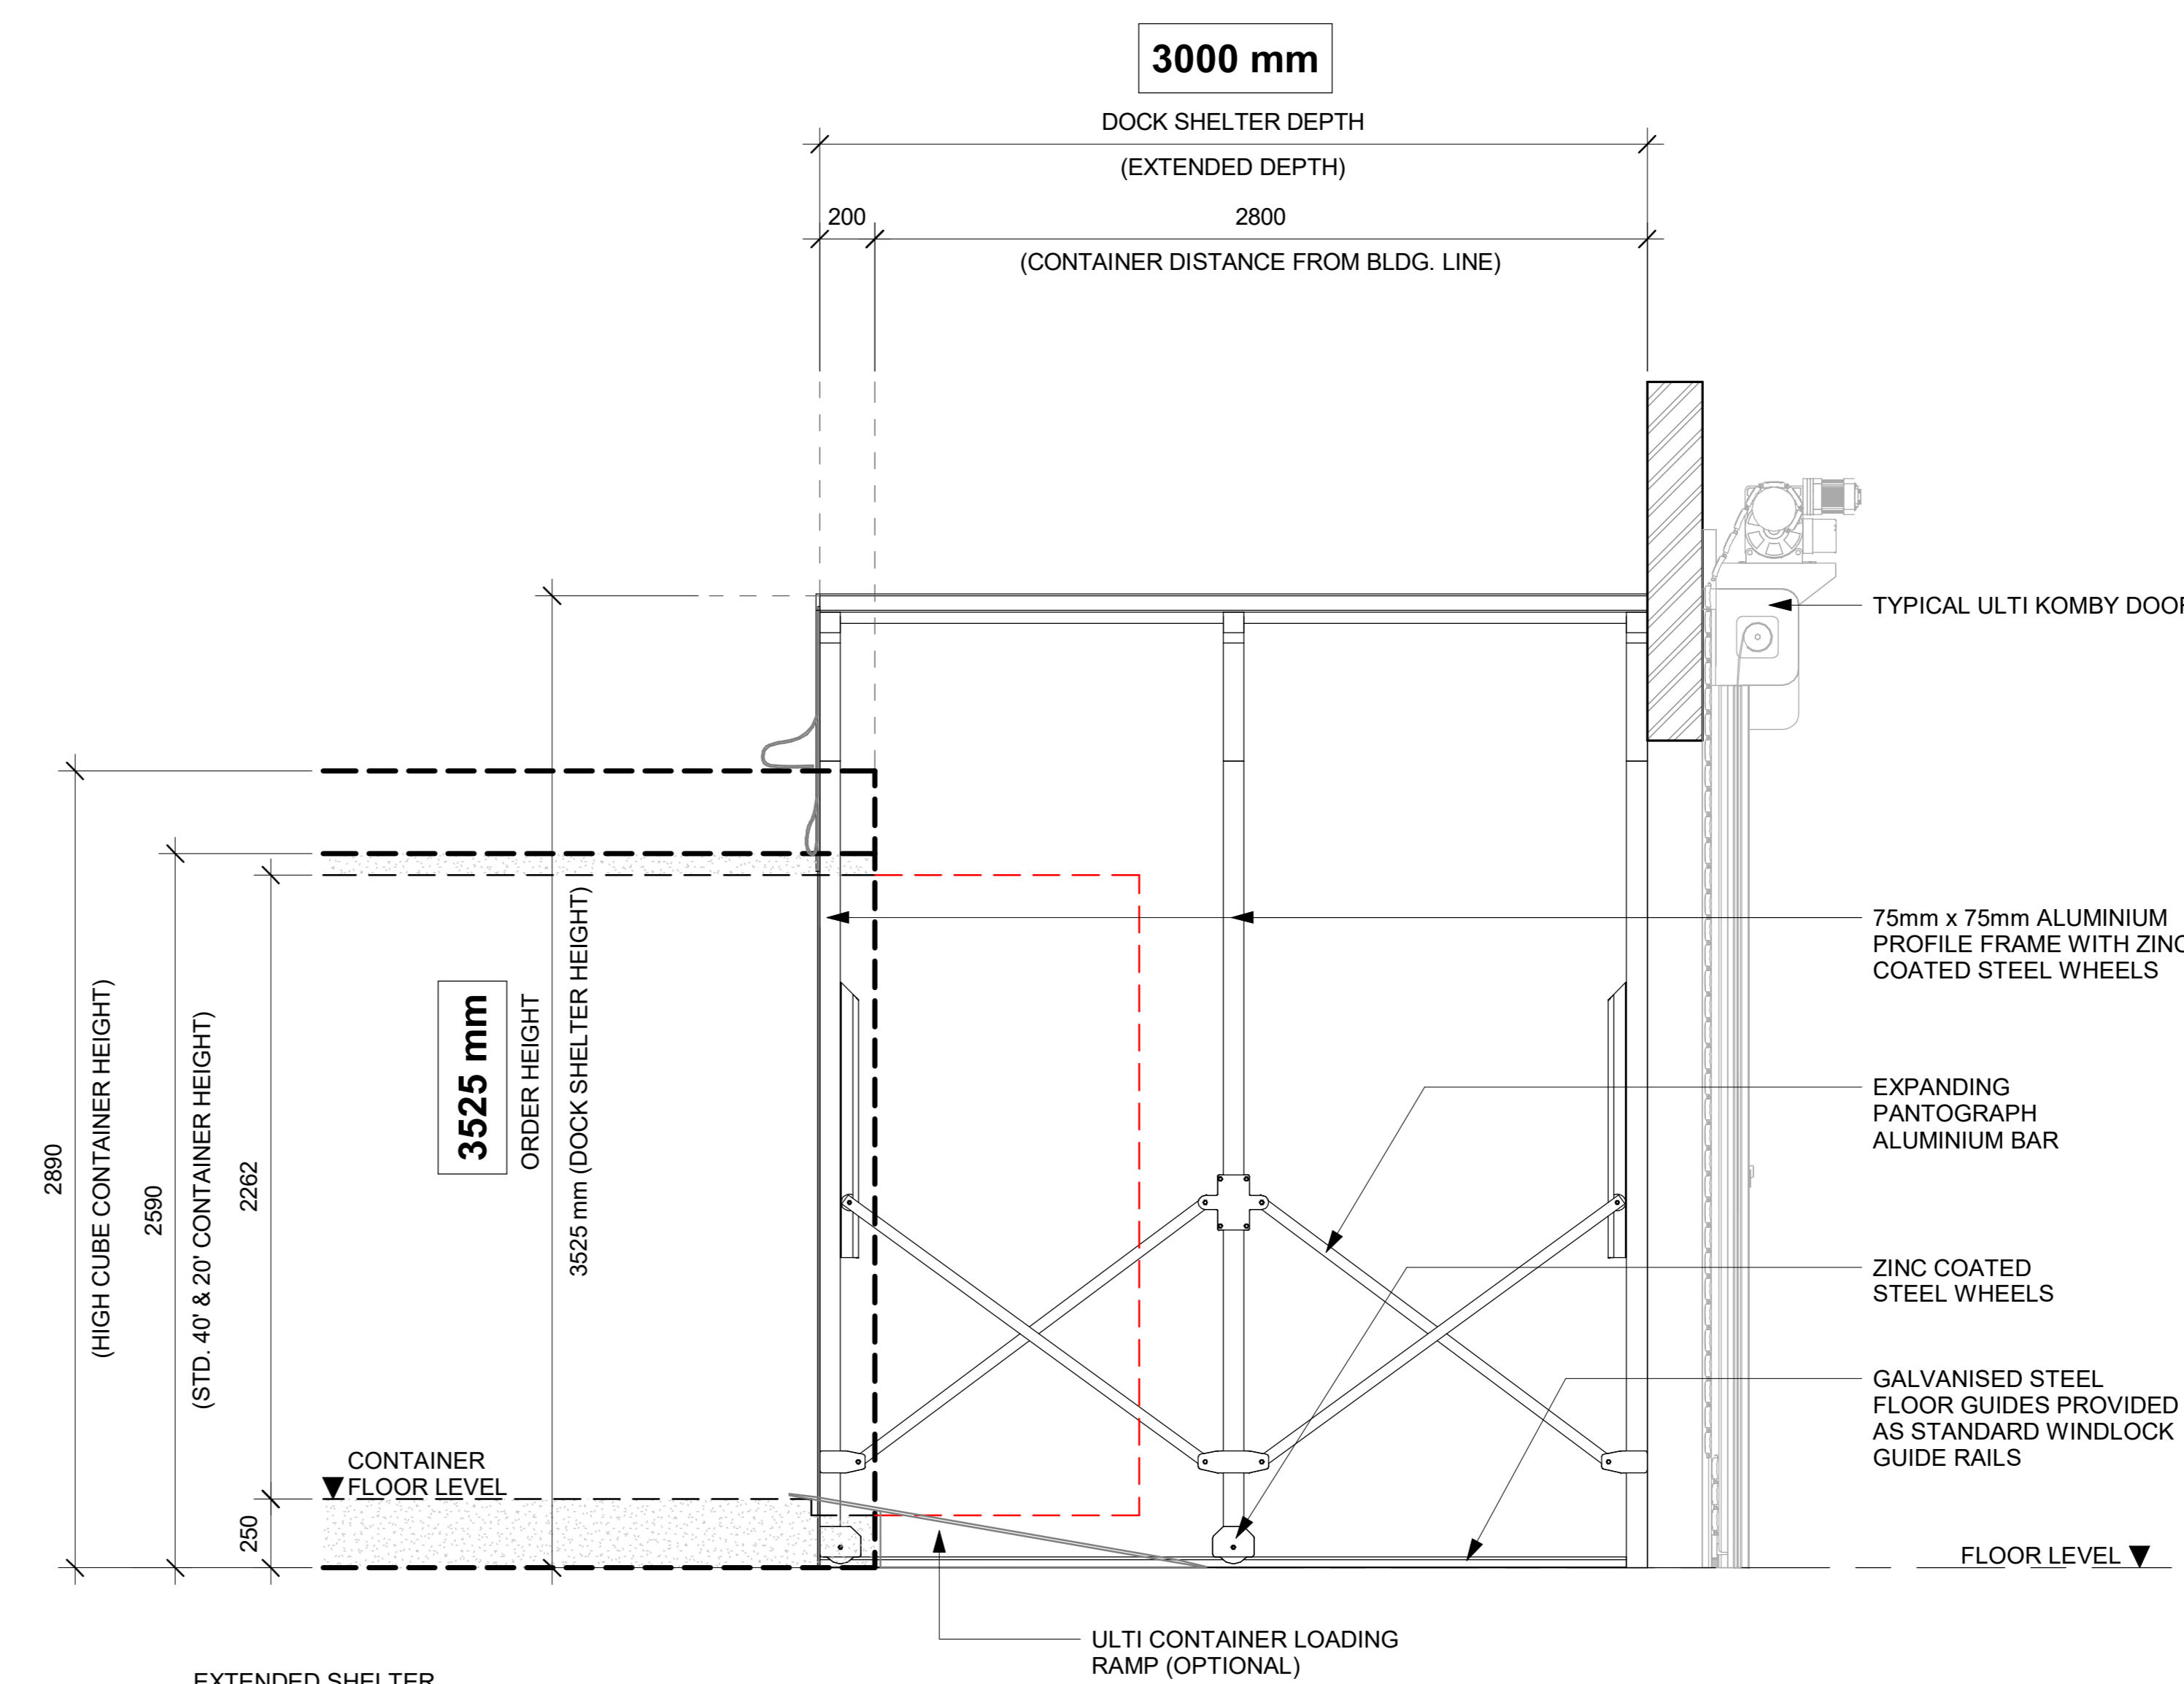

5 SIDE ELEVATION VIEW
SCALE: 1:20 MTS.