

3.1 - A Series 132

Suite overview

Potter Interior Systems new series of partitioning systems incorporates a number of new design elements and is still interchangeable with existing systems.

Potters have consulted architects, designers, builders and glazing companies and have designed an aluminium system to suit all design and budget requirements.

A Series 132 provides a central line glazing with numerous configurations and design options offering a complete partition system for plasterboard and glazing.

A Series 132 has the following features:

- Standard profile size of 132mm x 25mm. or 132mm x 50mm
- Standard wall size based around 92mm steel stud with one layer of plaster board up to two layers on each side.
- Can also achieve 150mm stud with one layer each side.
- Can accommodate glass thicknesses between 6mm - 12.38mm
- Door thicknesses between 38mm - 50mm can be used.
- Shadowline details optional

Specification


The Masterspec branded section 5211PP POTTER ALUMINIUM INTERNAL PARTITIONS is available for download from the following resources.

www.masterspec.co.nz

www.potters.co.nz

www.eboss.co.nz

www.productspec.co.nz

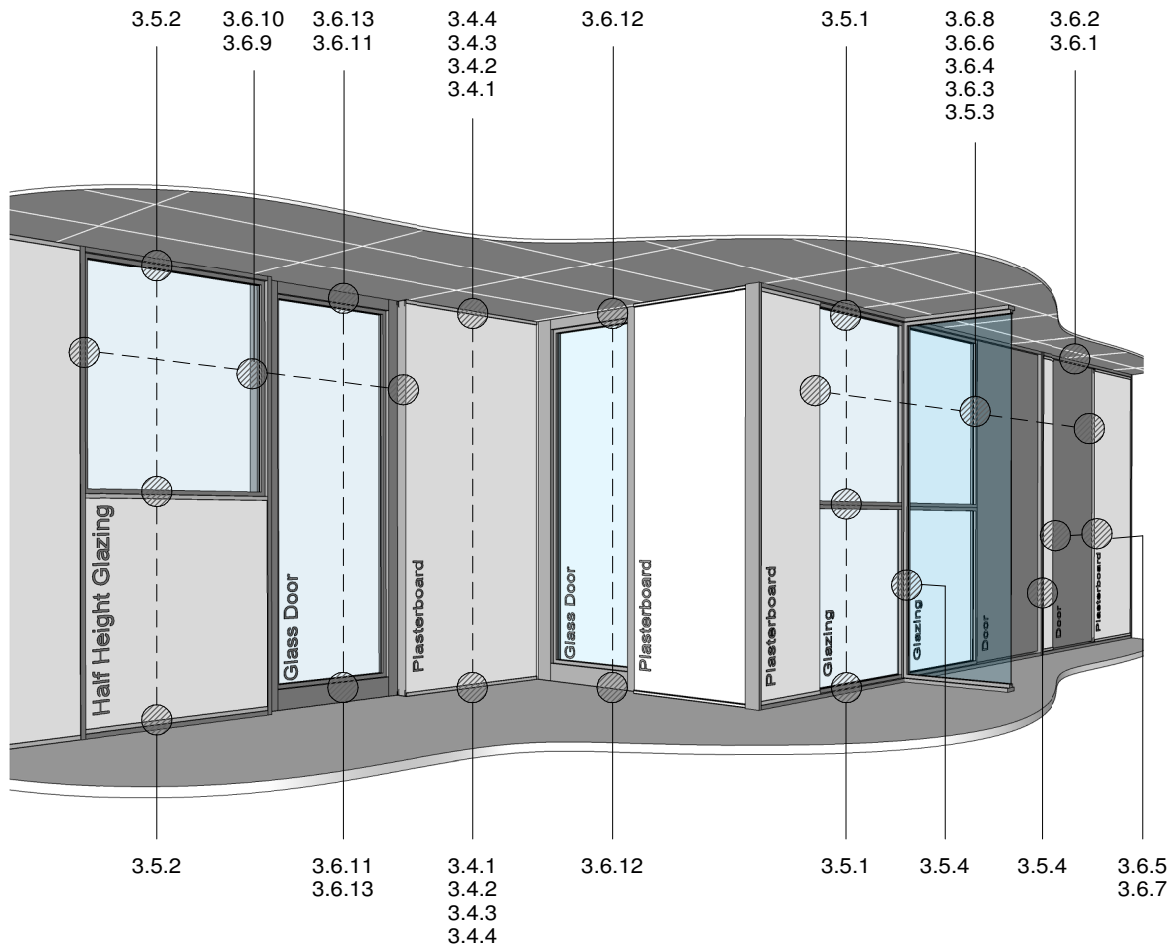

**TIPS FOR ARCHITECTS AND DESIGNERS:
TYPICAL FOR ALL SUITES**

- 6MM - 12.38MM MAXIMUM LAMINATED GLASS SIZE
- 13MM PLASTERBOARD ONLY
- 105MM PROFILES = 64MM STUD
- 132MM PROFILES = 92MM STUD
- FOR SOUND TRANSMISSION CLASS POINTS (STC) REFER TO THE POTTERS WEBSITE WWW.POTTERS.CO.NZ IN THE "PARTITIONING" SECTION

**POTTER ALUMINIUM SYSTEMS
A SERIES 132 DETAIL REFERENCES**

3.2.1

SHEET

SCALE


10/01/2011
ISSUED DATE

0800 POTTER (0800 768 837) WWW.POTTERS.CO.NZ
DETAILS SUBJECT TO CHANGE WITHOUT NOTICE


CSR




PAS009
100MM SKIRTING

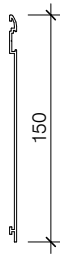


PAS009/B
150MM SKIRTING

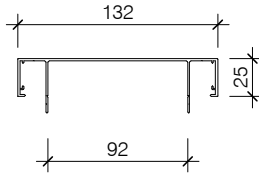


PAS310
132 HEAD/SILL TRACK

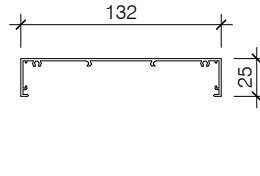


PAS310/A
132 CAPPING HEAD/FRA

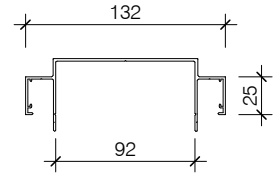


PAS310/C
132 SHADOWLINE HEADTRACK

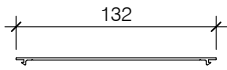


PAS311
132 FLAT TERMINATION CAP

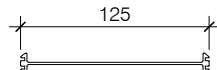


PAS311/D
132 JOINTING PLATE

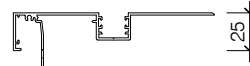


PAS313/A
ADJUSTABLE MULTI TRACK A (144-176MM)

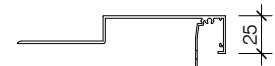


PAS313/B
ADJUSTABLE MULTI TRACK B (144-176MM)

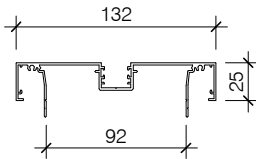


PAS314
132 PLASTERBOARD POCKET CAPPING/FRA

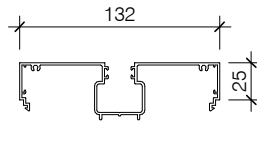

PAS314/A
132 GLAZING ADAPTOR

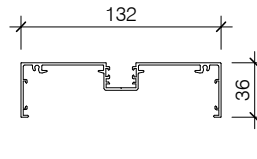

PAS315
132 MEDIUM POCKET CAPPING/FRA

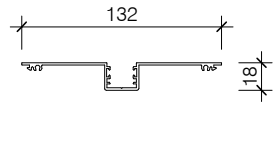


PAS316
132 SNAP IN POCKET




PAS317
132 CLIP IN 40MM DOOR STOP




PAS318
132 CLIP IN 50MM DOOR STOP

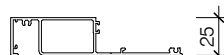


PAS319
132 GLAZING SILL

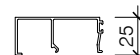

PAS320
132 GLAZING BEAD

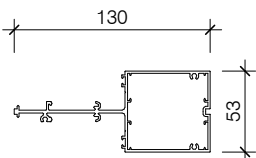

PAS321
132 GLAZING SILL TRANSOM

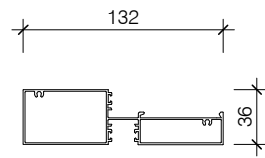


PAS321/A
132 GLAZING SILL/TRANSOM



PAS322
TRANSOM BEAD



PAS023
105 POCKET FLUSH FILLER

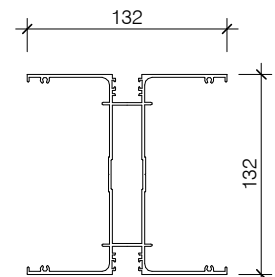

PAS324
132 CORNER POST

POTTER ALUMINIUM SYSTEMS
A SERIES 132 STANDARD SUITE PROFILES


3.3.1
SHEET

1 : 5 @ A4
SCALE


10/01/2011
ISSUED DATE

0800 POTTER (0800 768 837) WWW.POTTERS.CO.NZ
DETAILS SUBJECT TO CHANGE WITHOUT NOTICE


CSR

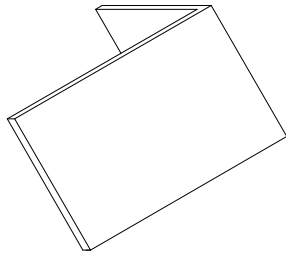


STAKE/1

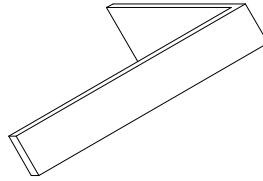

STAKE/3

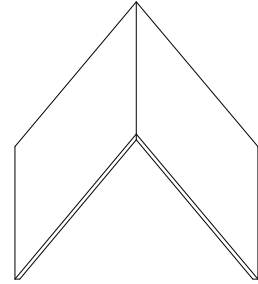

STAKE/8

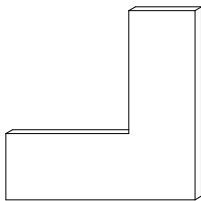

STAKE/6




STAKE/7



PVC SKIRTING INFILL


 UNIVERSAL
 JAMBSEAL


JAMBSEAL INFILL

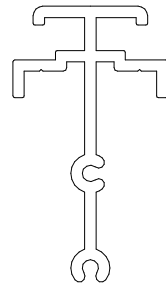
 ACE CAPTIVE
 WEDGE

 GLAZING POST
 SPIGOT



POTTER ALUMINIUM SYSTEMS
A SERIES 132 ACCESSORIES
3.3.2
 SHEET

 1 : 2 @ A4
 SCALE

 10/01/2011
 ISSUED DATE

 0800 POTTER (0800 768 837) WWW.POTTERS.CO.NZ
 DETAILS SUBJECT TO CHANGE WITHOUT NOTICE

CSR

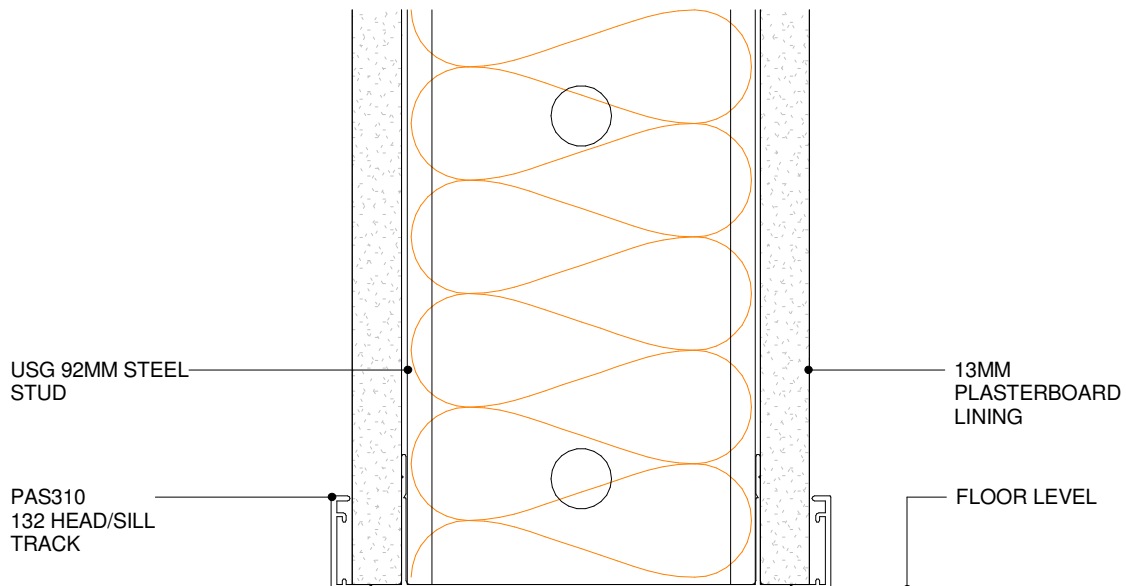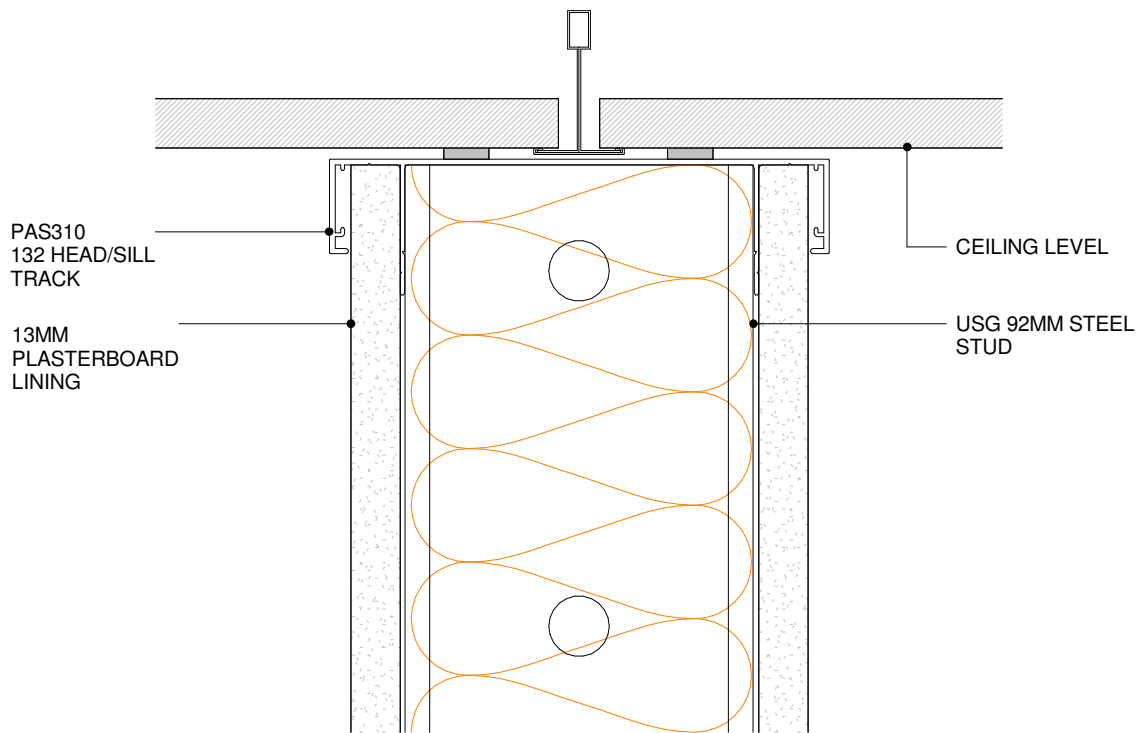

POTTER ALUMINIUM SYSTEMS
A SERIES 132 92MM - STEEL STUD WALL
CROSS SECTION



3.4.1
 SHEET

1 : 2 @ A4
 SCALE

10/01/2011
 ISSUED DATE

0800 POTTER (0800 768 837) WWW.POTTERS.CO.NZ
 DETAILS SUBJECT TO CHANGE WITHOUT NOTICE



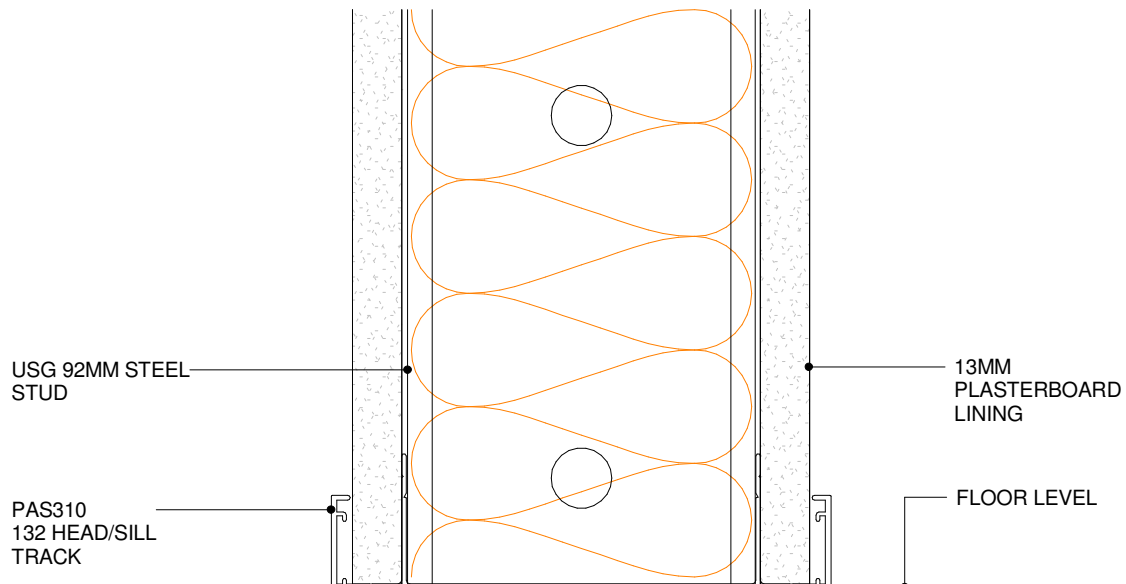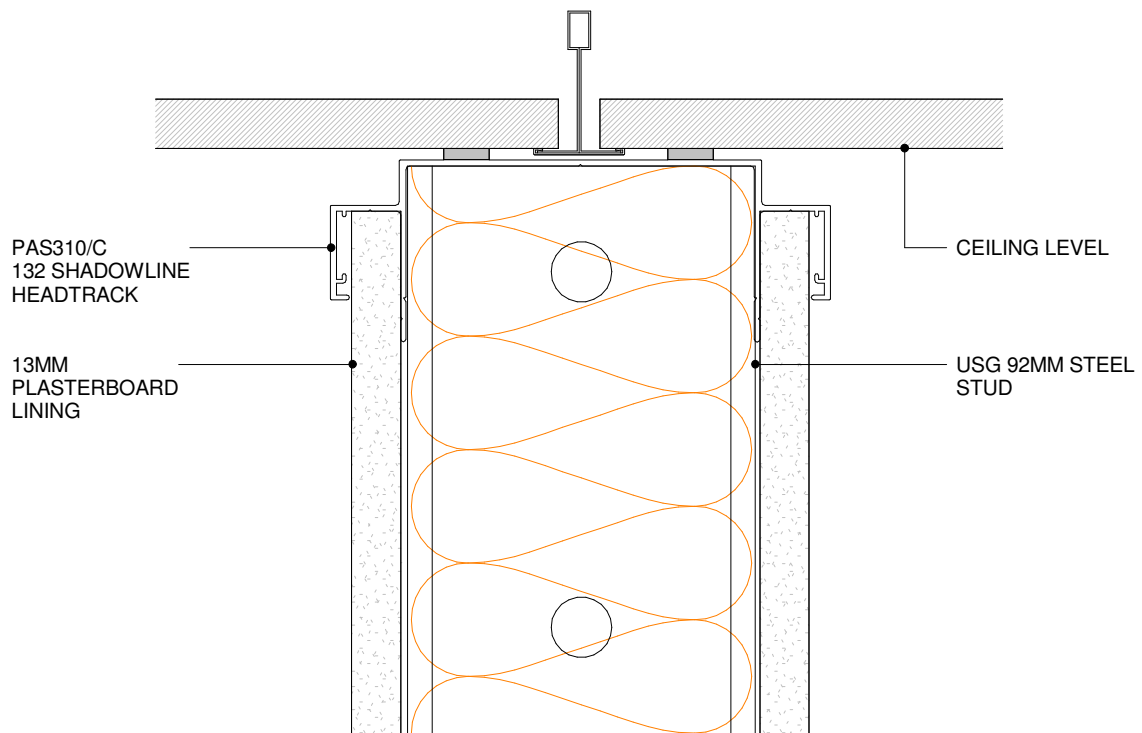

POTTER ALUMINIUM SYSTEMS
A SERIES 132 92MM - STEEL STUD WALL NEGATIVE DETAIL
CROSS SECTION

3.4.2



SHEET

1 : 2 @ A4
SCALE

10/01/2011
ISSUED DATE

0800 POTTER (0800 768 837) WWW.POTTERS.CO.NZ
 DETAILS SUBJECT TO CHANGE WITHOUT NOTICE


CSR

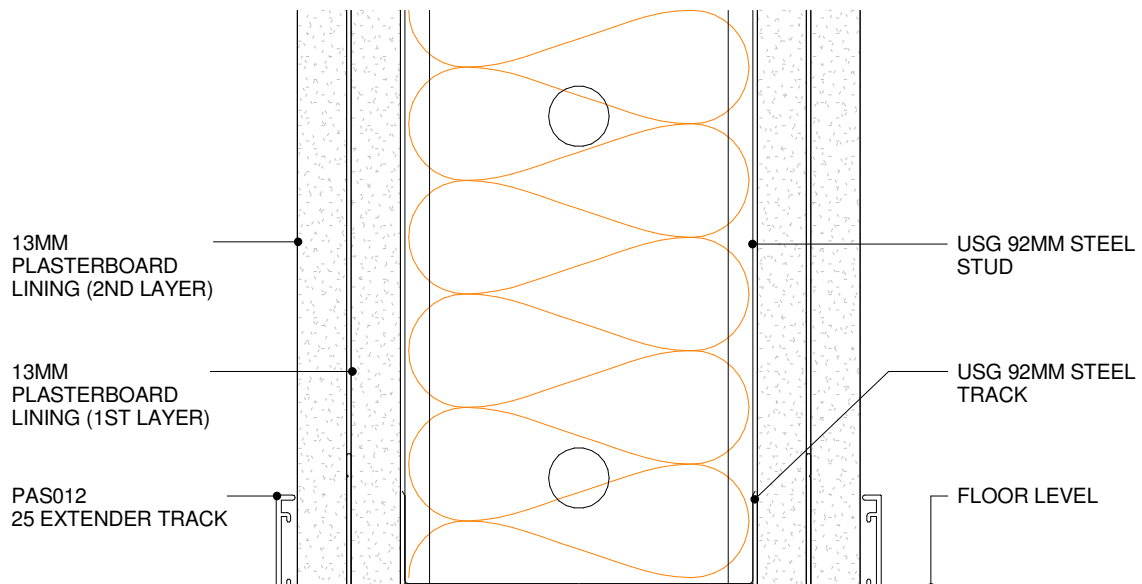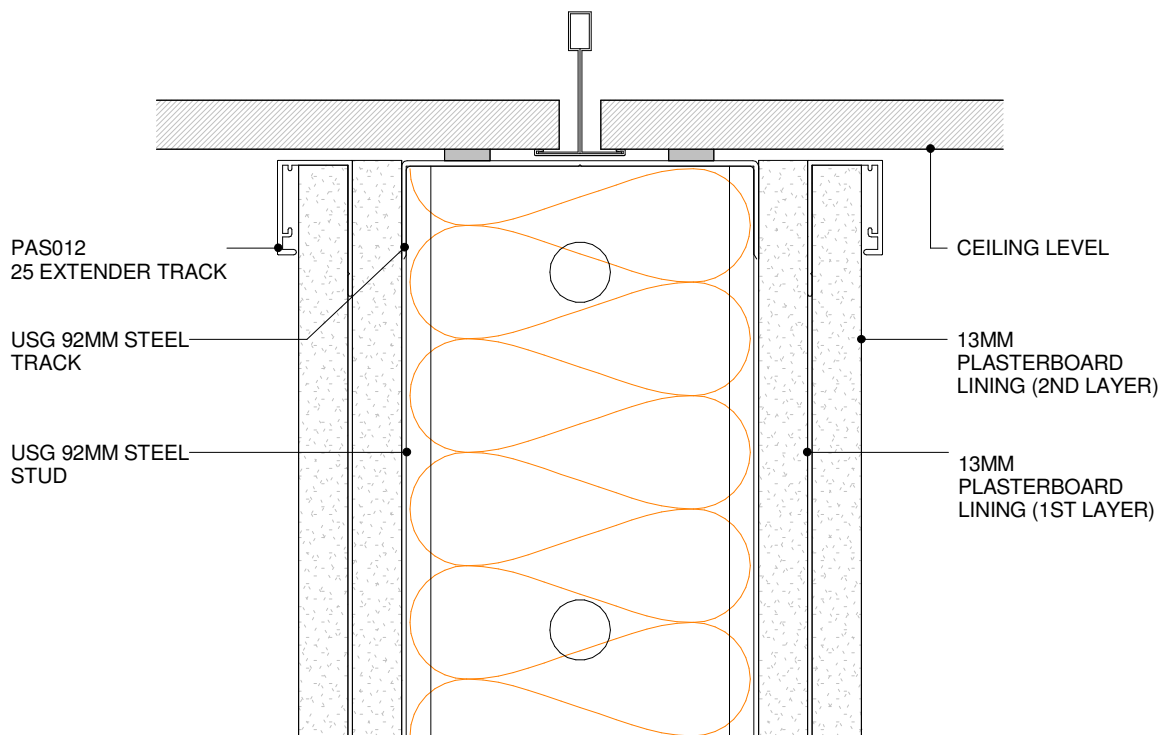

POTTER ALUMINIUM SYSTEMS
A SERIES 132 92MM - ADJUSTABLE MULTI-TRACK STEEL STUD WALL
CROSS SECTION

3.4.3



SHEET

1 : 2 @ A4
SCALE

10/01/2011
ISSUED DATE

0800 POTTER (0800 768 837) WWW.POTTERS.CO.NZ
DETAILS SUBJECT TO CHANGE WITHOUT NOTICE


CSR

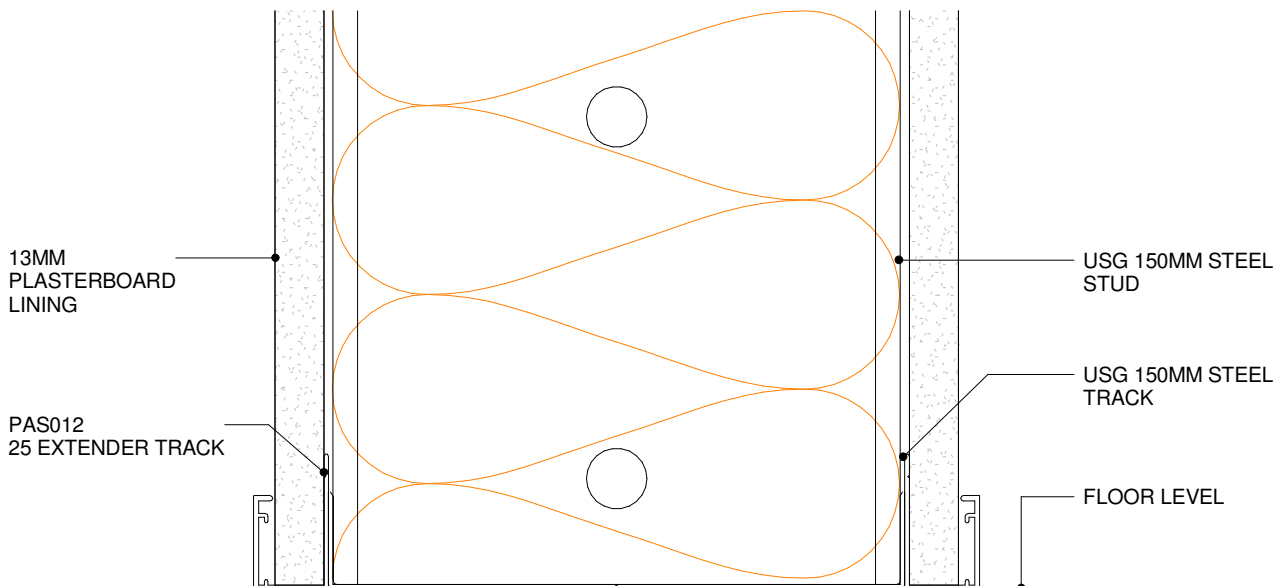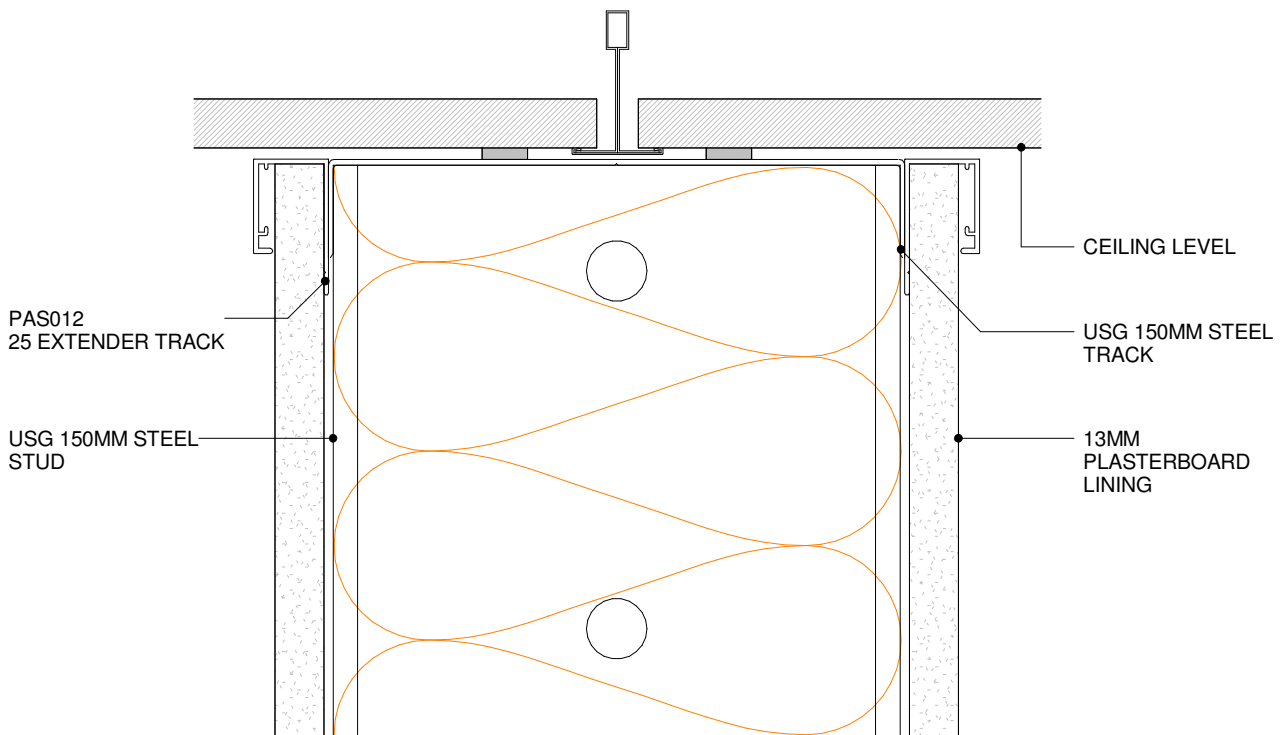

POTTER ALUMINIUM SYSTEMS
A SERIES 132 150MM STEEL STUD WALL
CROSS SECTION

3.4.4




SHEET

1 : 2 @ A4
 SCALE

10/01/2011
 ISSUED DATE

0800 POTTER (0800 768 837) WWW.POTTERS.CO.NZ
 DETAILS SUBJECT TO CHANGE WITHOUT NOTICE



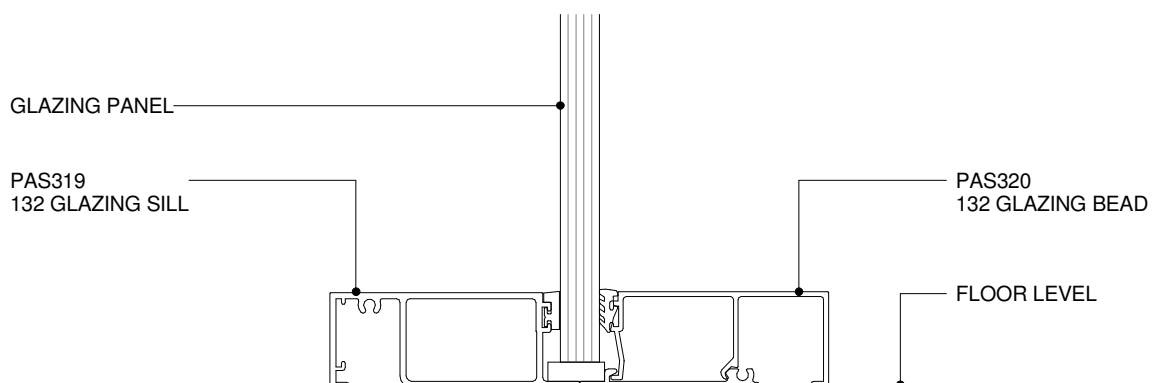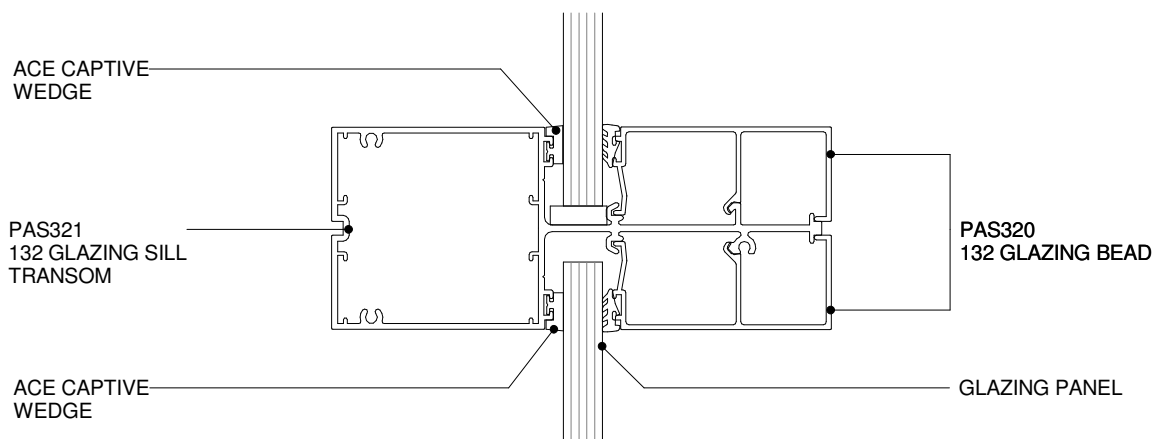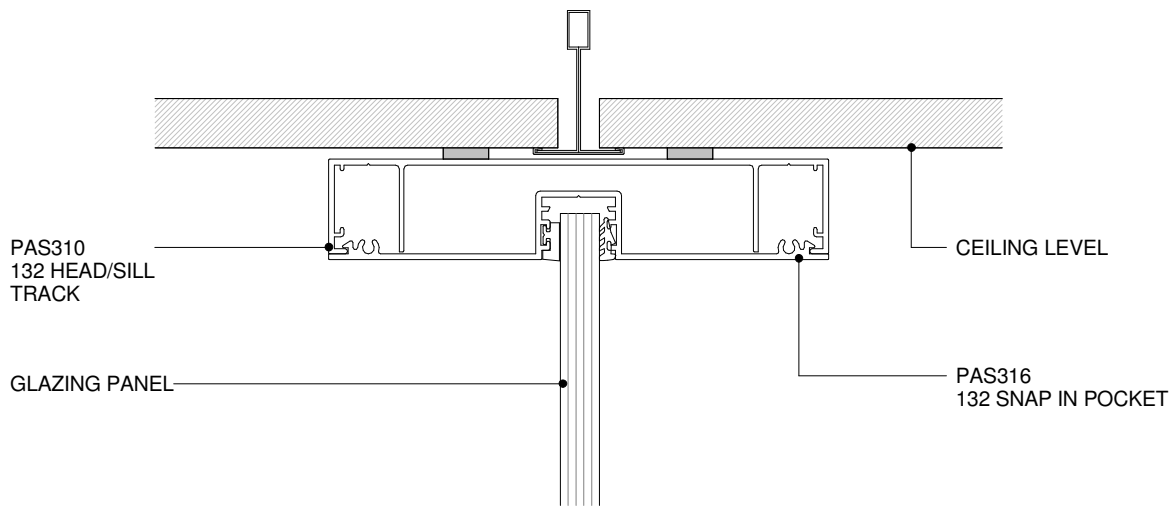

POTTER ALUMINIUM SYSTEMS
A SERIES 132 92MM - GLAZING TRANSOM
CROSS SECTION


3.5.1
SHEET

1 : 2 @ A4
SCALE

10/01/2011
ISSUED DATE

0800 POTTER (0800 768 837) WWW.POTTERS.CO.NZ
 DETAILS SUBJECT TO CHANGE WITHOUT NOTICE


CSR

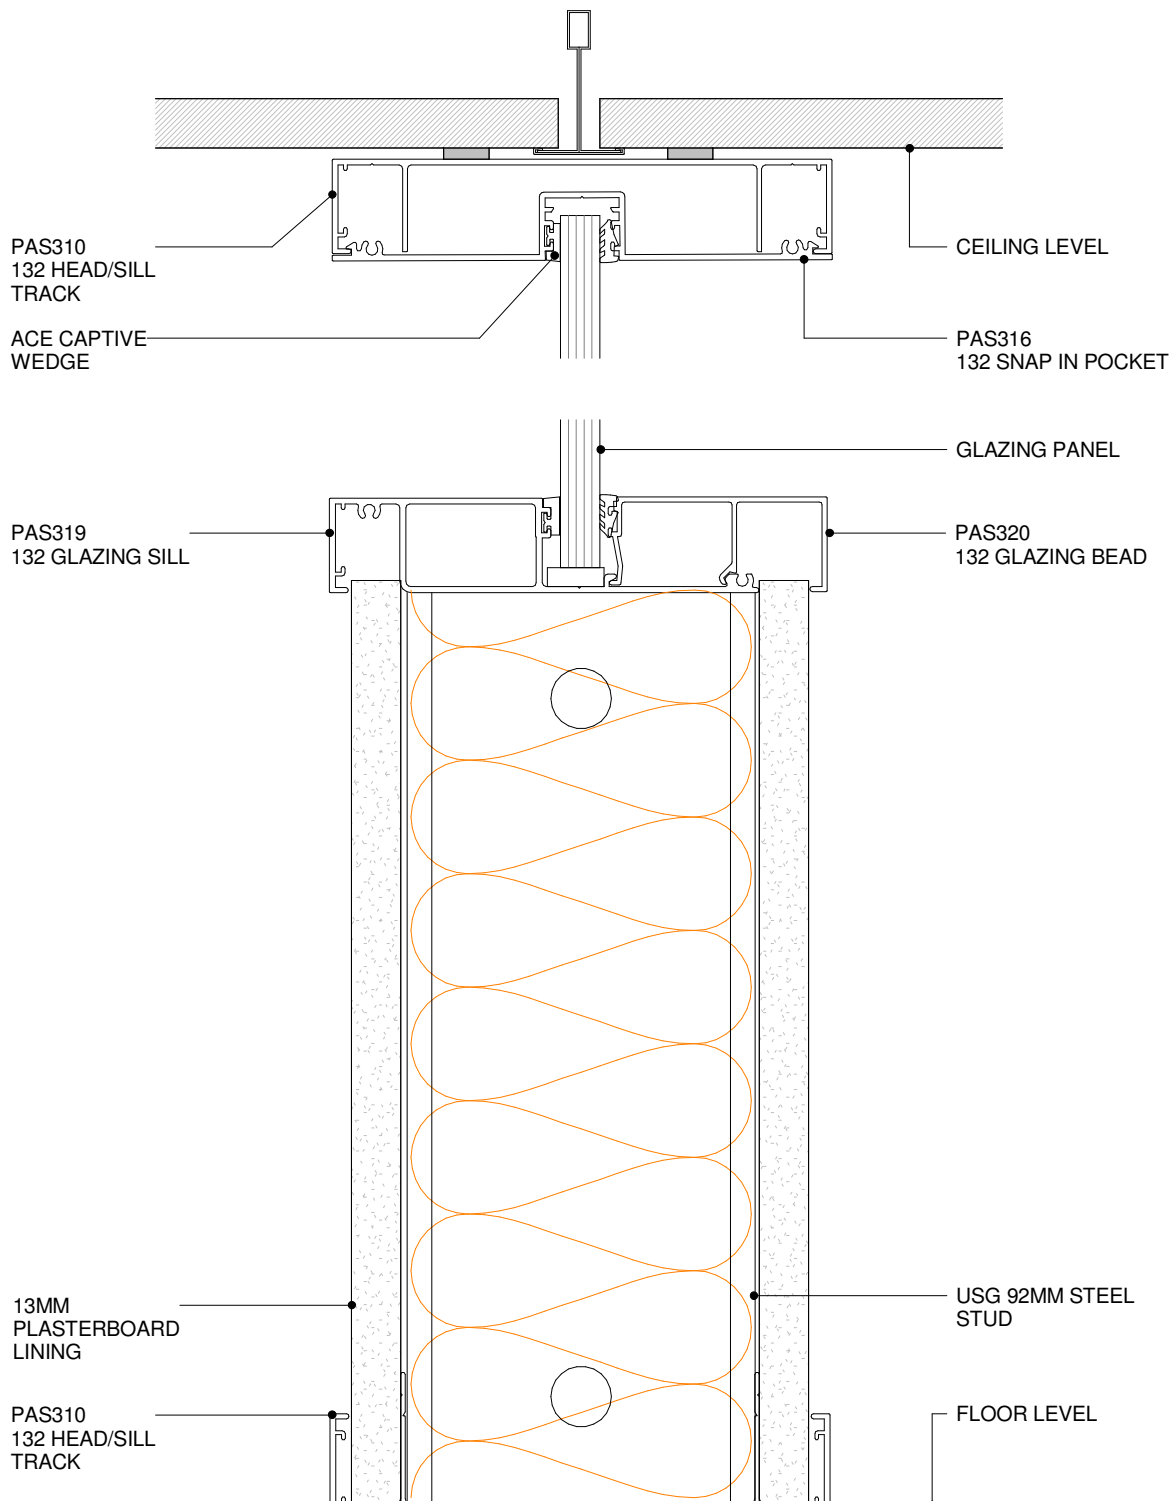

POTTER ALUMINIUM SYSTEMS
A SERIES 132 92MM - HALF HEIGHT GLAZING
CROSS SECTION


3.5.2
 SHEET

1 : 2 @ A4
 SCALE

10/01/2011
 ISSUED DATE

0800 POTTER (0800 768 837) WWW.POTTERS.CO.NZ
 DETAILS SUBJECT TO CHANGE WITHOUT NOTICE



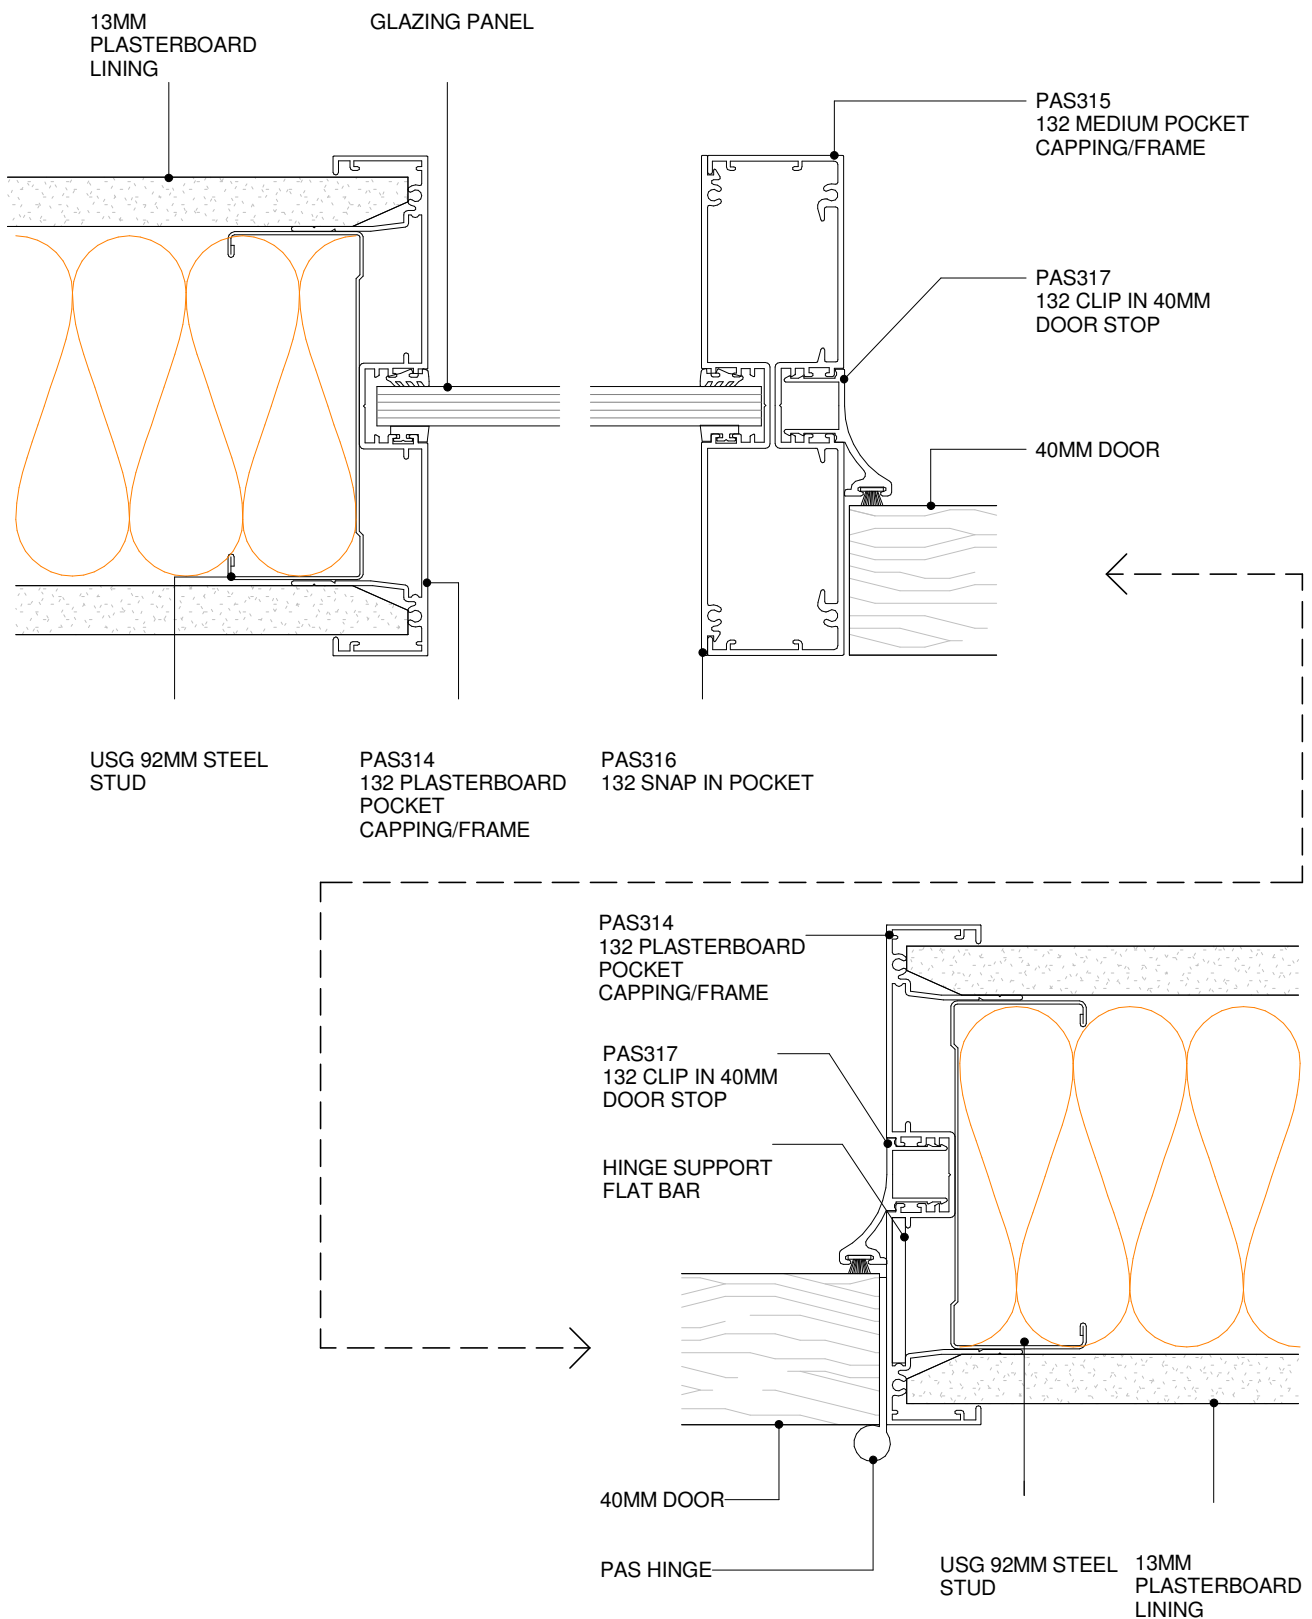

POTTER ALUMINIUM SYSTEMS
A SERIES 132 92MM - MULLION & DOOR WALL SECTION
PLAN VIEW

3.5.3


SHEET

1 : 2 @ A4
SCALE

10/01/2011
ISSUED DATE

0800 POTTER (0800 768 837) WWW.POTTERS.CO.NZ
DETAILS SUBJECT TO CHANGE WITHOUT NOTICE



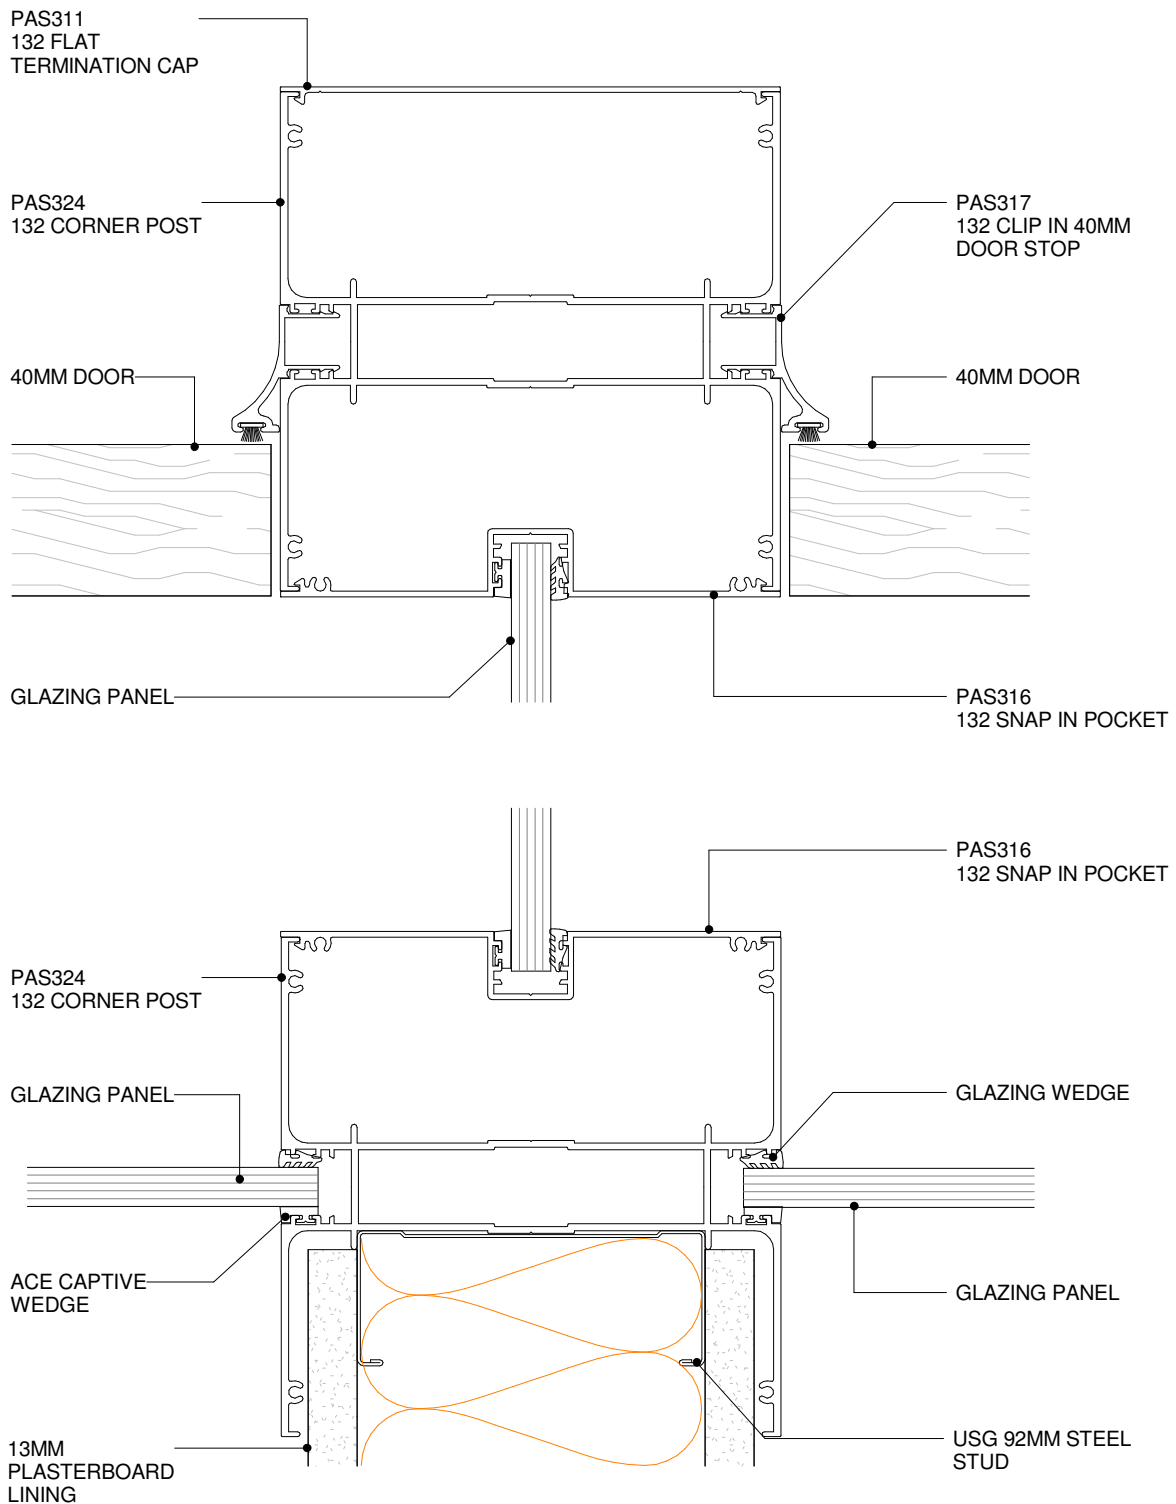

POTTER ALUMINIUM SYSTEMS
A SERIES 132 92MM - LARGE GLAZING POSTS
PLAN VIEW



3.5.4
 SHEET

1 : 2 @ A4
 SCALE

10/01/2011
 ISSUED DATE

0800 POTTER (0800 768 837) WWW.POTTERS.CO.NZ
 DETAILS SUBJECT TO CHANGE WITHOUT NOTICE


CSR

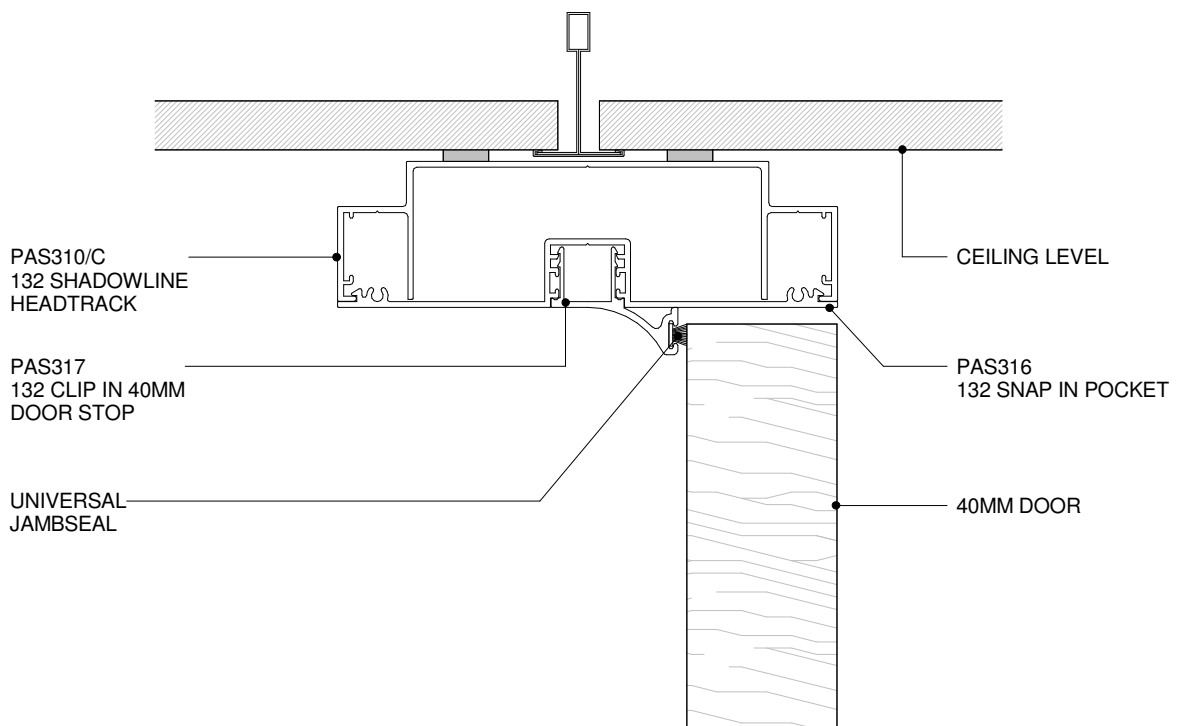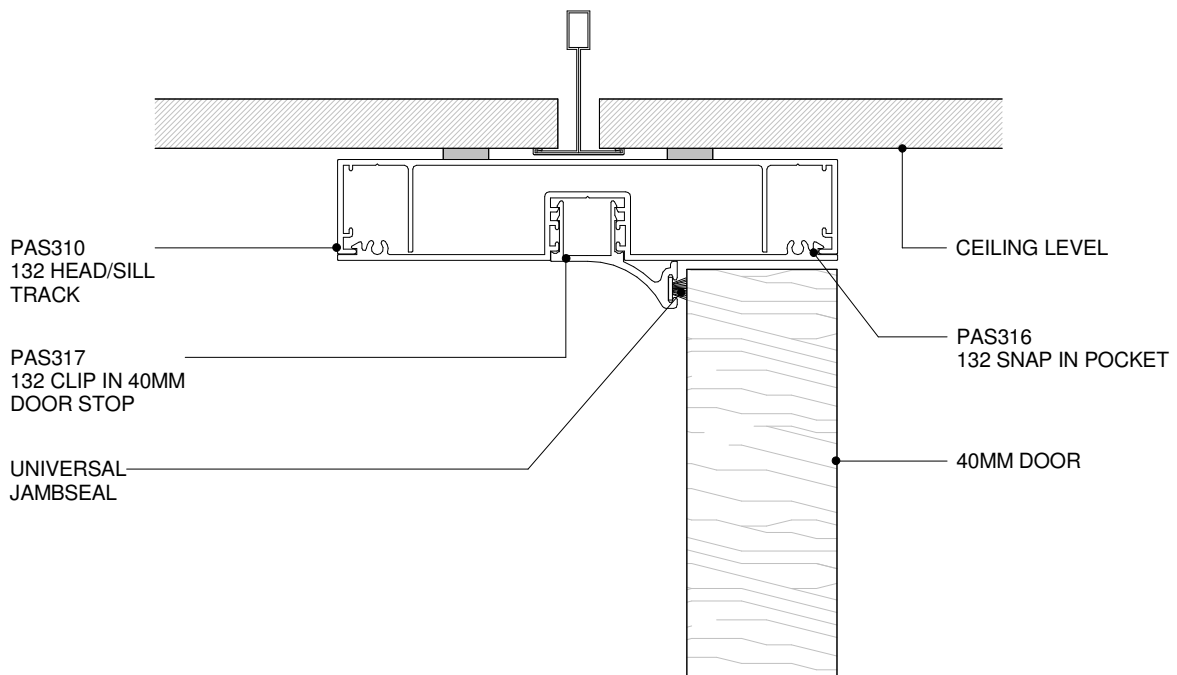

POTTER ALUMINIUM SYSTEMS
A SERIES 132 92MM - 40MM DOOR HEADTRACK
CROSS SECTION



3.6.1
 SHEET

1 : 2 @ A4
 SCALE

10/01/2011
 ISSUED DATE

0800 POTTER (0800 768 837) WWW.POTTERS.CO.NZ
 DETAILS SUBJECT TO CHANGE WITHOUT NOTICE



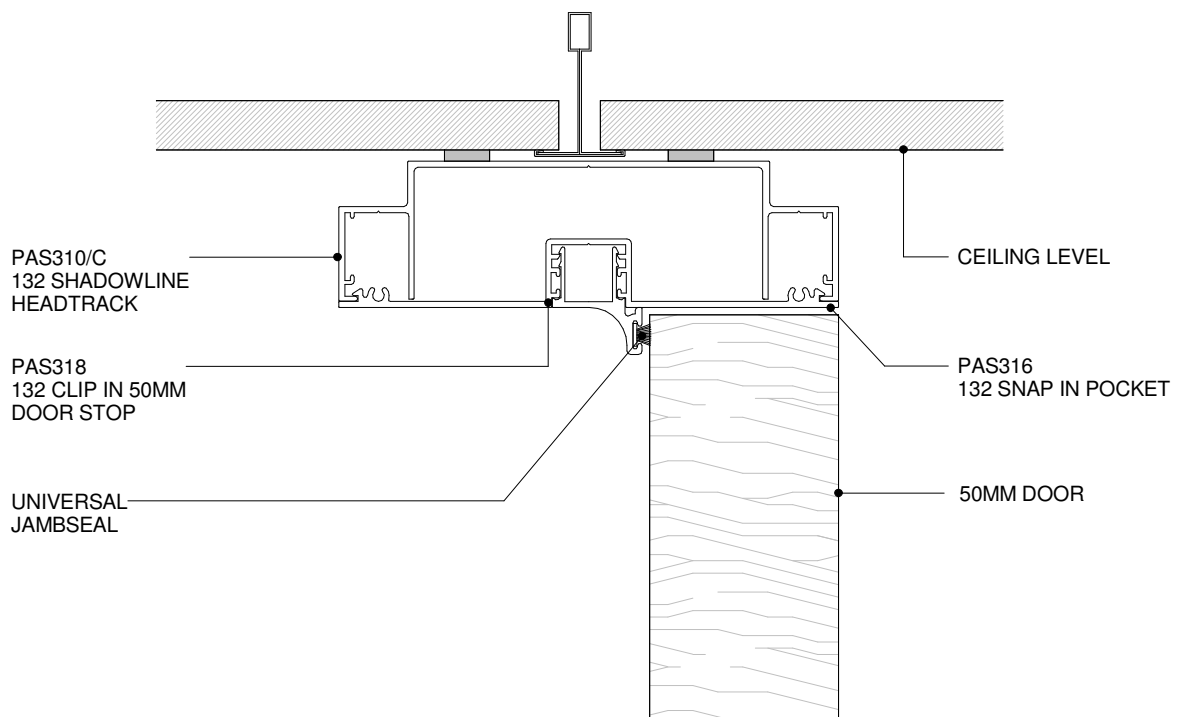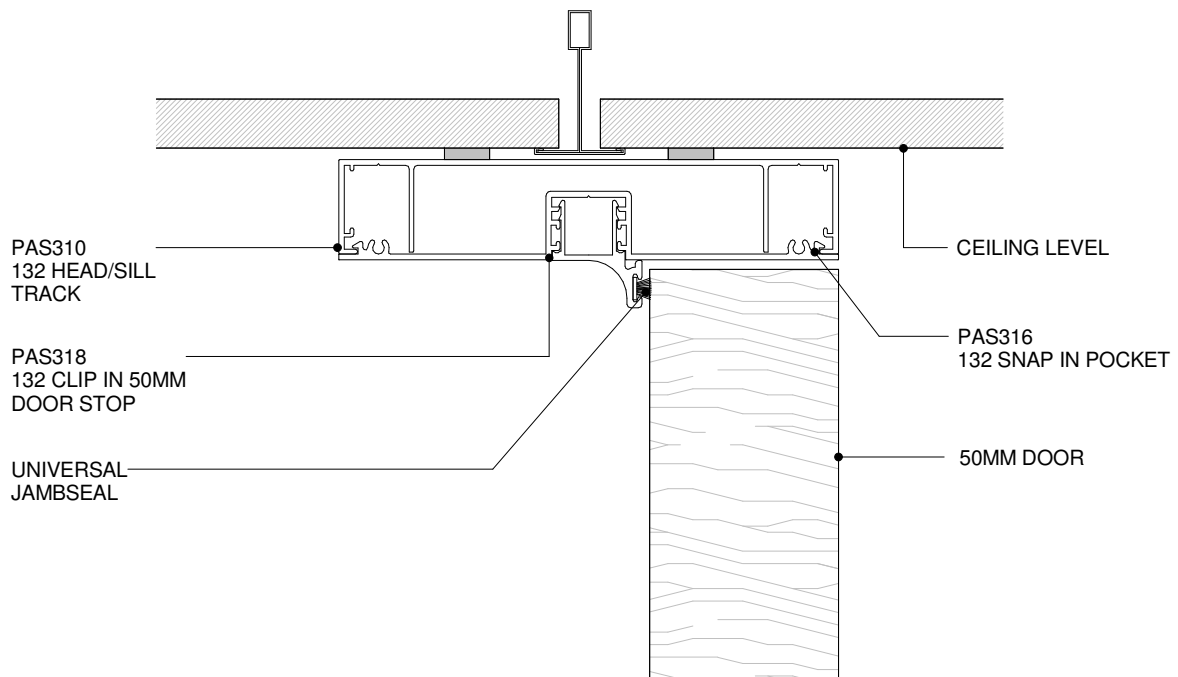

POTTER ALUMINIUM SYSTEMS
A SERIES 132 92MM - 50MM DOOR HEADTRACK
CROSS SECTION

3.6.2


SHEET

1 : 2 @ A4
 SCALE

10/01/2011
 ISSUED DATE

0800 POTTER (0800 768 837) WWW.POTTERS.CO.NZ
 DETAILS SUBJECT TO CHANGE WITHOUT NOTICE



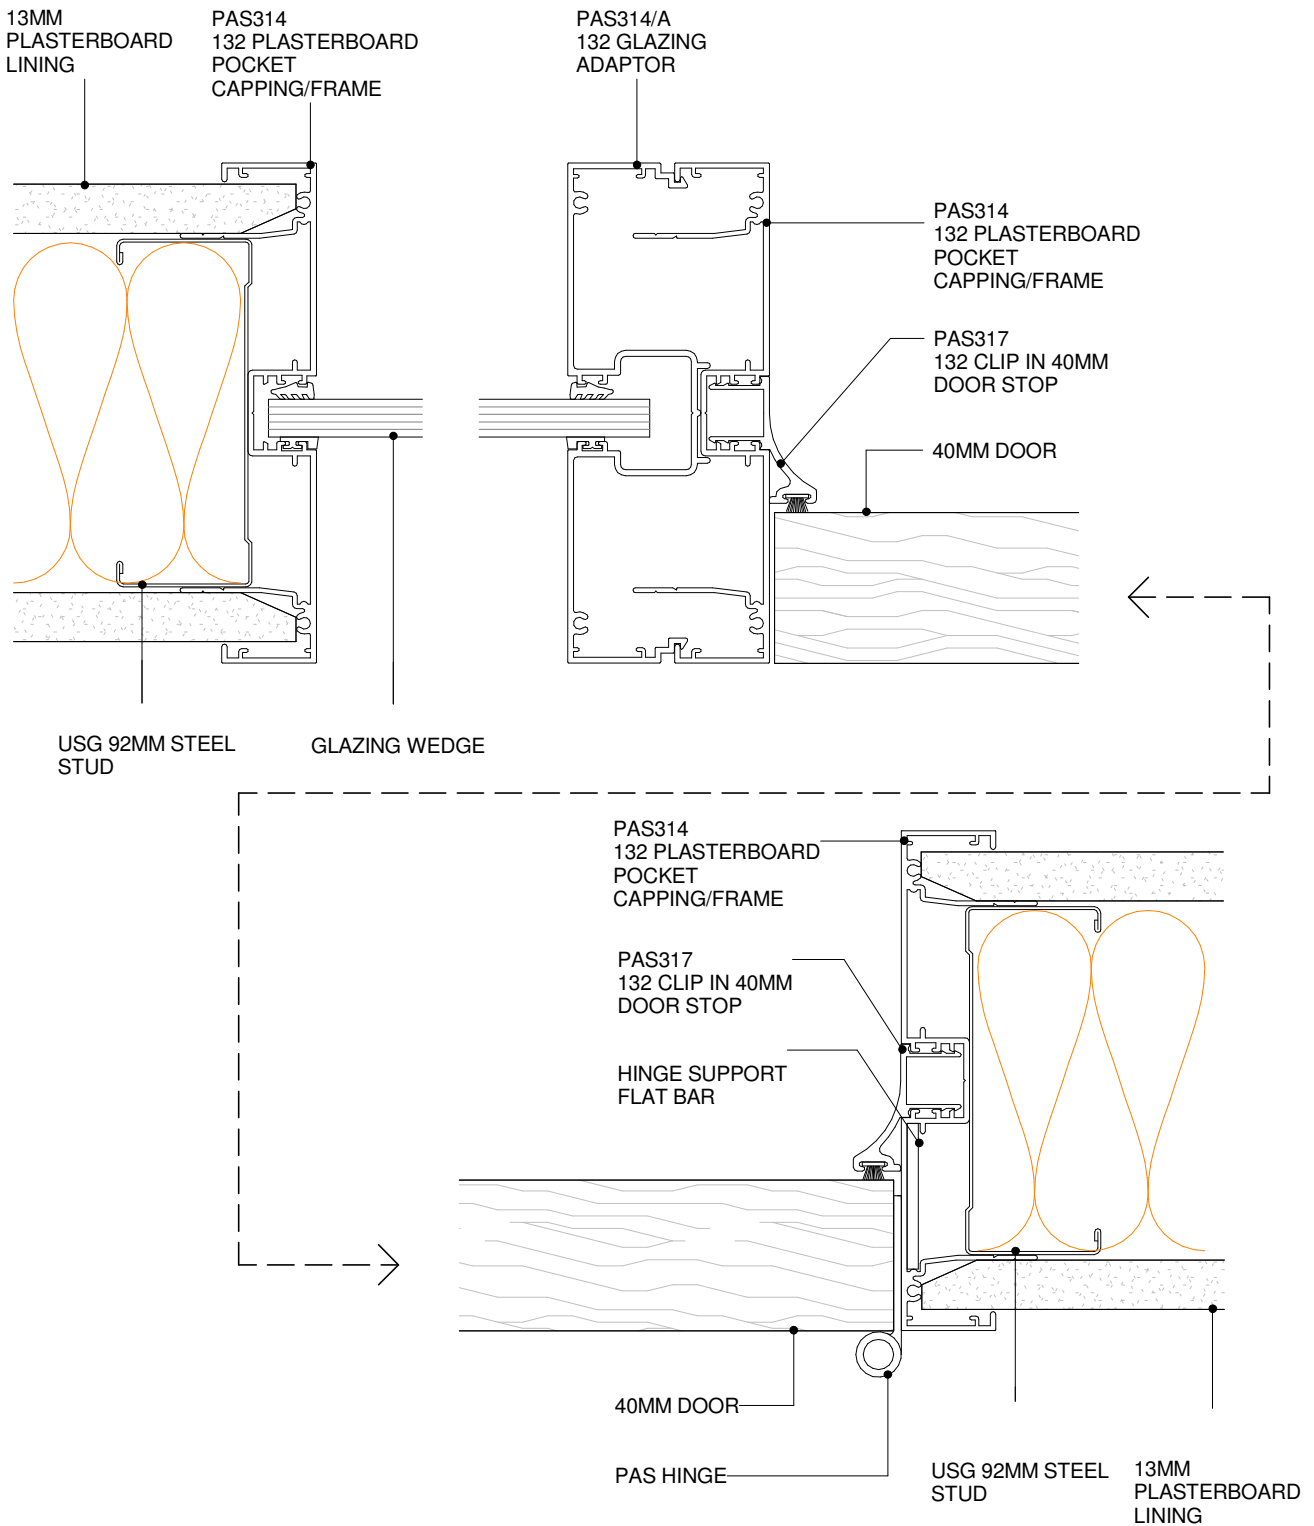

POTTER ALUMINIUM SYSTEMS
A SERIES 132 150MM - 40MM DOOR TO HEADTRACK
PLAN VIEW


3.6.3
SHEET

1 : 2 @ A4
SCALE

10/01/2011
ISSUED DATE

0800 POTTER (0800 768 837) WWW.POTTERS.CO.NZ
 DETAILS SUBJECT TO CHANGE WITHOUT NOTICE



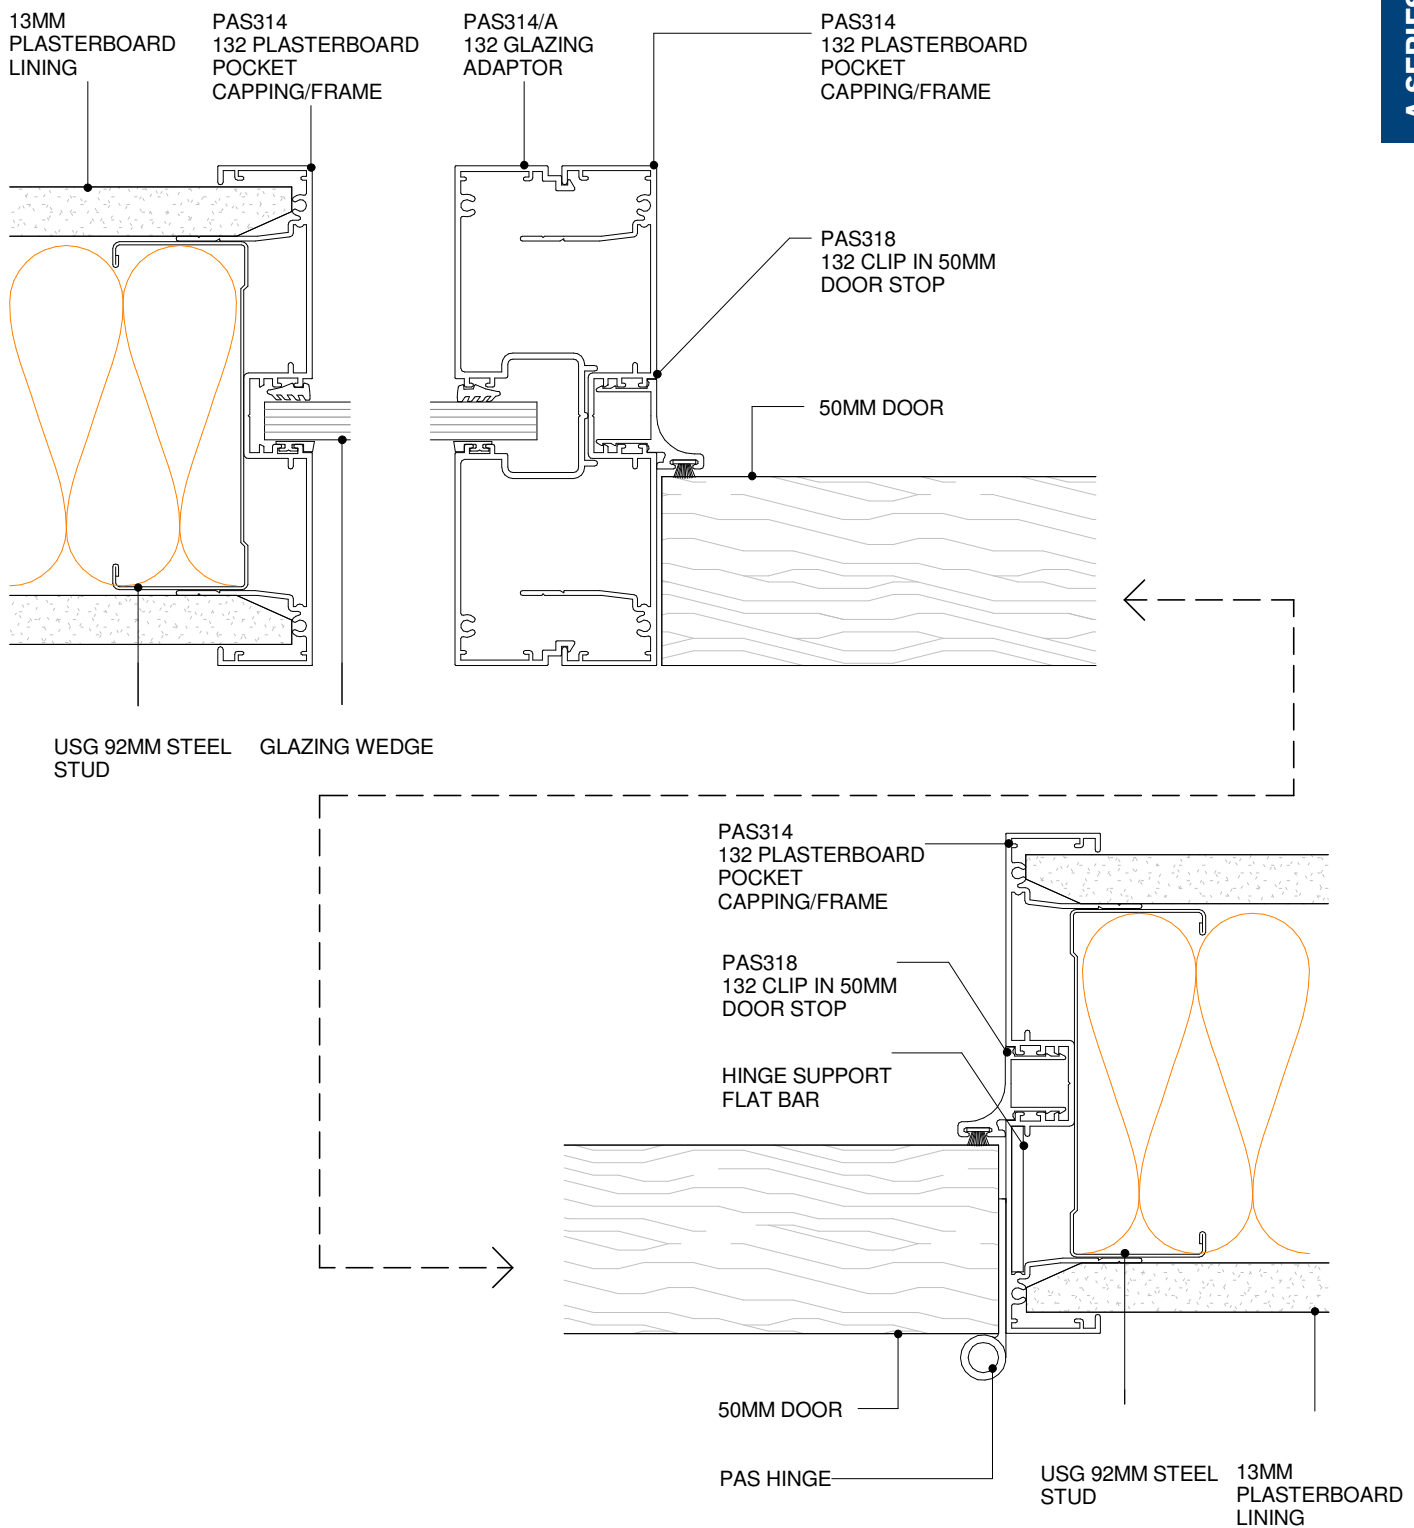

POTTER ALUMINIUM SYSTEMS
A SERIES 132 150MM - 50MM DOOR TO HEADTRACK
PLAN VIEW



3.6.4
 SHEET

1 : 2 @ A4
 SCALE

10/01/2011
 ISSUED DATE

0800 POTTER (0800 768 837) WWW.POTTERS.CO.NZ
 DETAILS SUBJECT TO CHANGE WITHOUT NOTICE


CSR

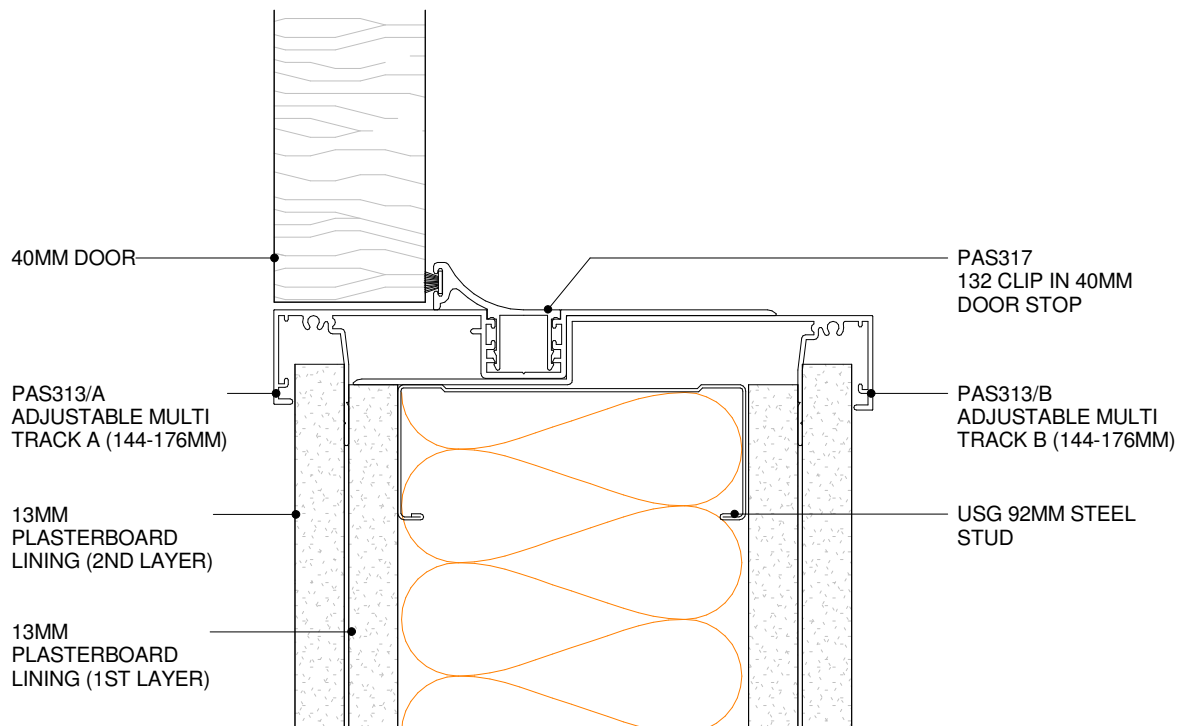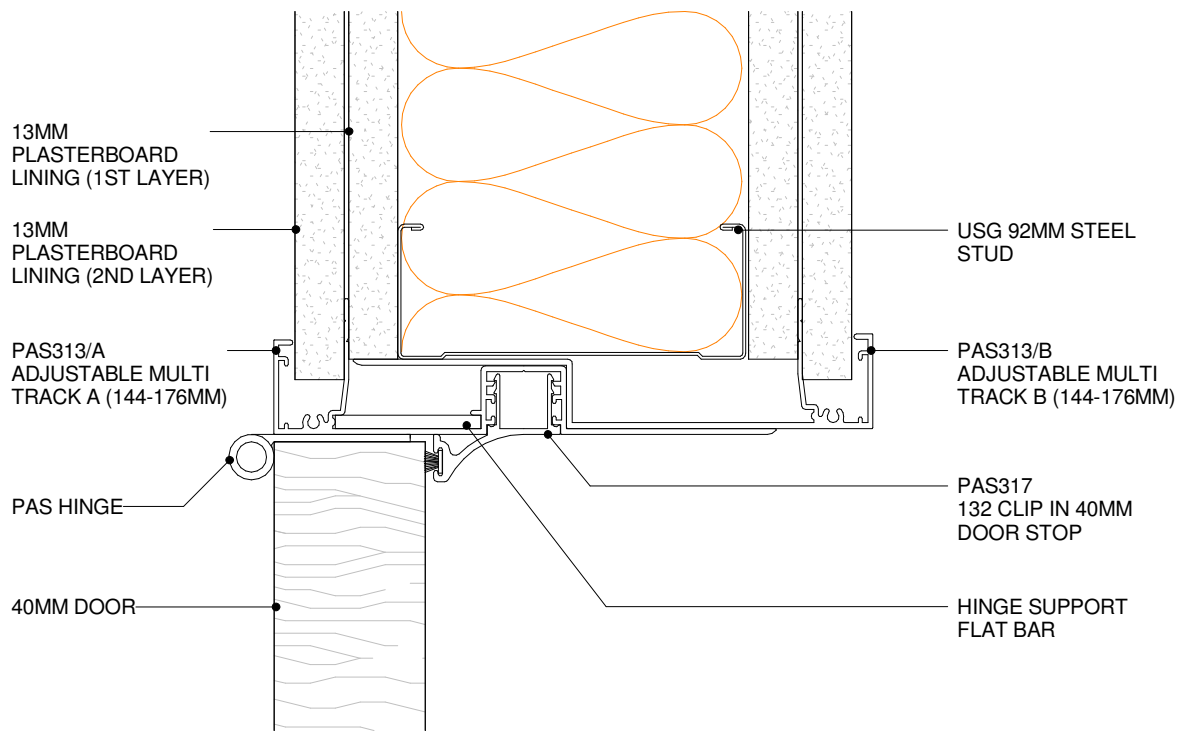

POTTER ALUMINIUM SYSTEMS
A SERIES 132 92MM - ADJUSTABLE MULTI-TRACK DOOR DETAIL
PLAN VIEW

3.6.5


SHEET

1 : 2 @ A4
 SCALE

10/01/2011
 ISSUED DATE

0800 POTTER (0800 768 837) WWW.POTTERS.CO.NZ
 DETAILS SUBJECT TO CHANGE WITHOUT NOTICE

CSR

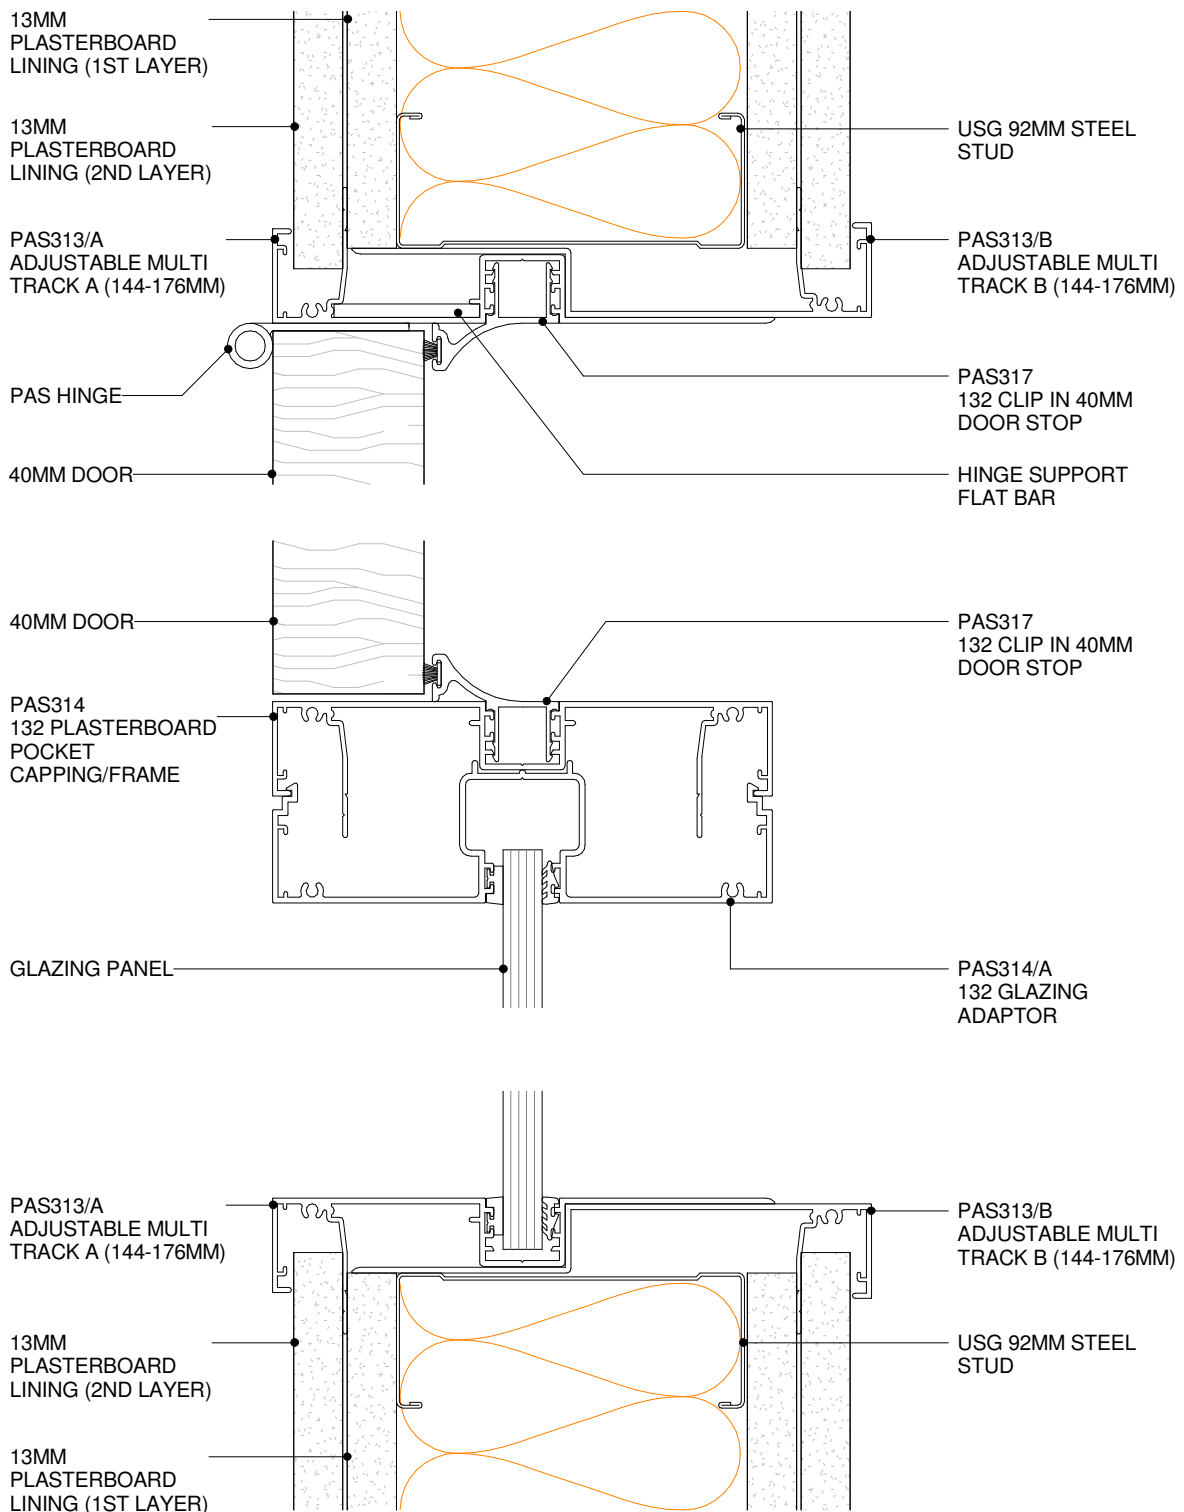

POTTER ALUMINIUM SYSTEMS
A SERIES 132 92MM - ADJUSTABLE MULTI-TRACK DOOR DETAIL 2
PLAN VIEW



3.6.6
 SHEET

1 : 2 @ A4
 SCALE

10/01/2011
 ISSUED DATE

0800 POTTER (0800 768 837) WWW.POTTERS.CO.NZ
 DETAILS SUBJECT TO CHANGE WITHOUT NOTICE

CSR

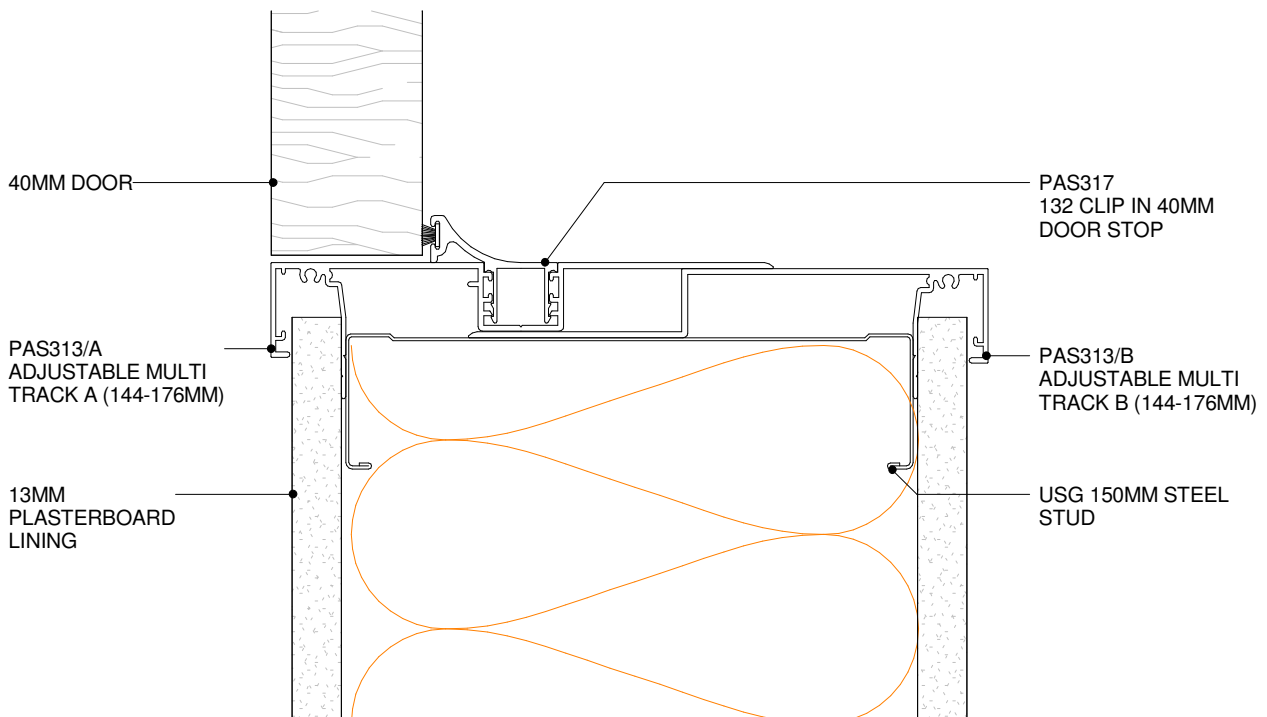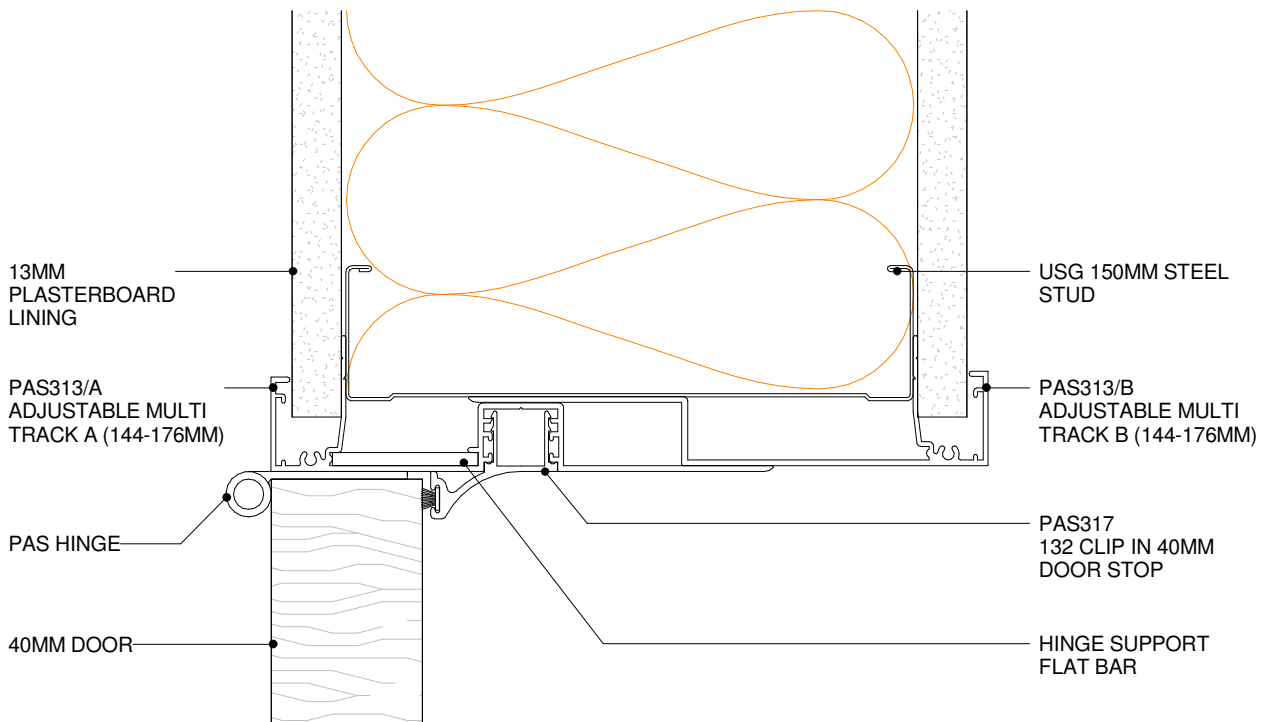

POTTER ALUMINIUM SYSTEMS
A SERIES 132 150MM - ADJUSTABLE MULTI-TRACK DOOR DETAIL
PLAN VIEW


3.6.7
 SHEET

1 : 2 @ A4
 SCALE

10/01/2011
 ISSUED DATE

0800 POTTER (0800 768 837) WWW.POTTERS.CO.NZ
 DETAILS SUBJECT TO CHANGE WITHOUT NOTICE



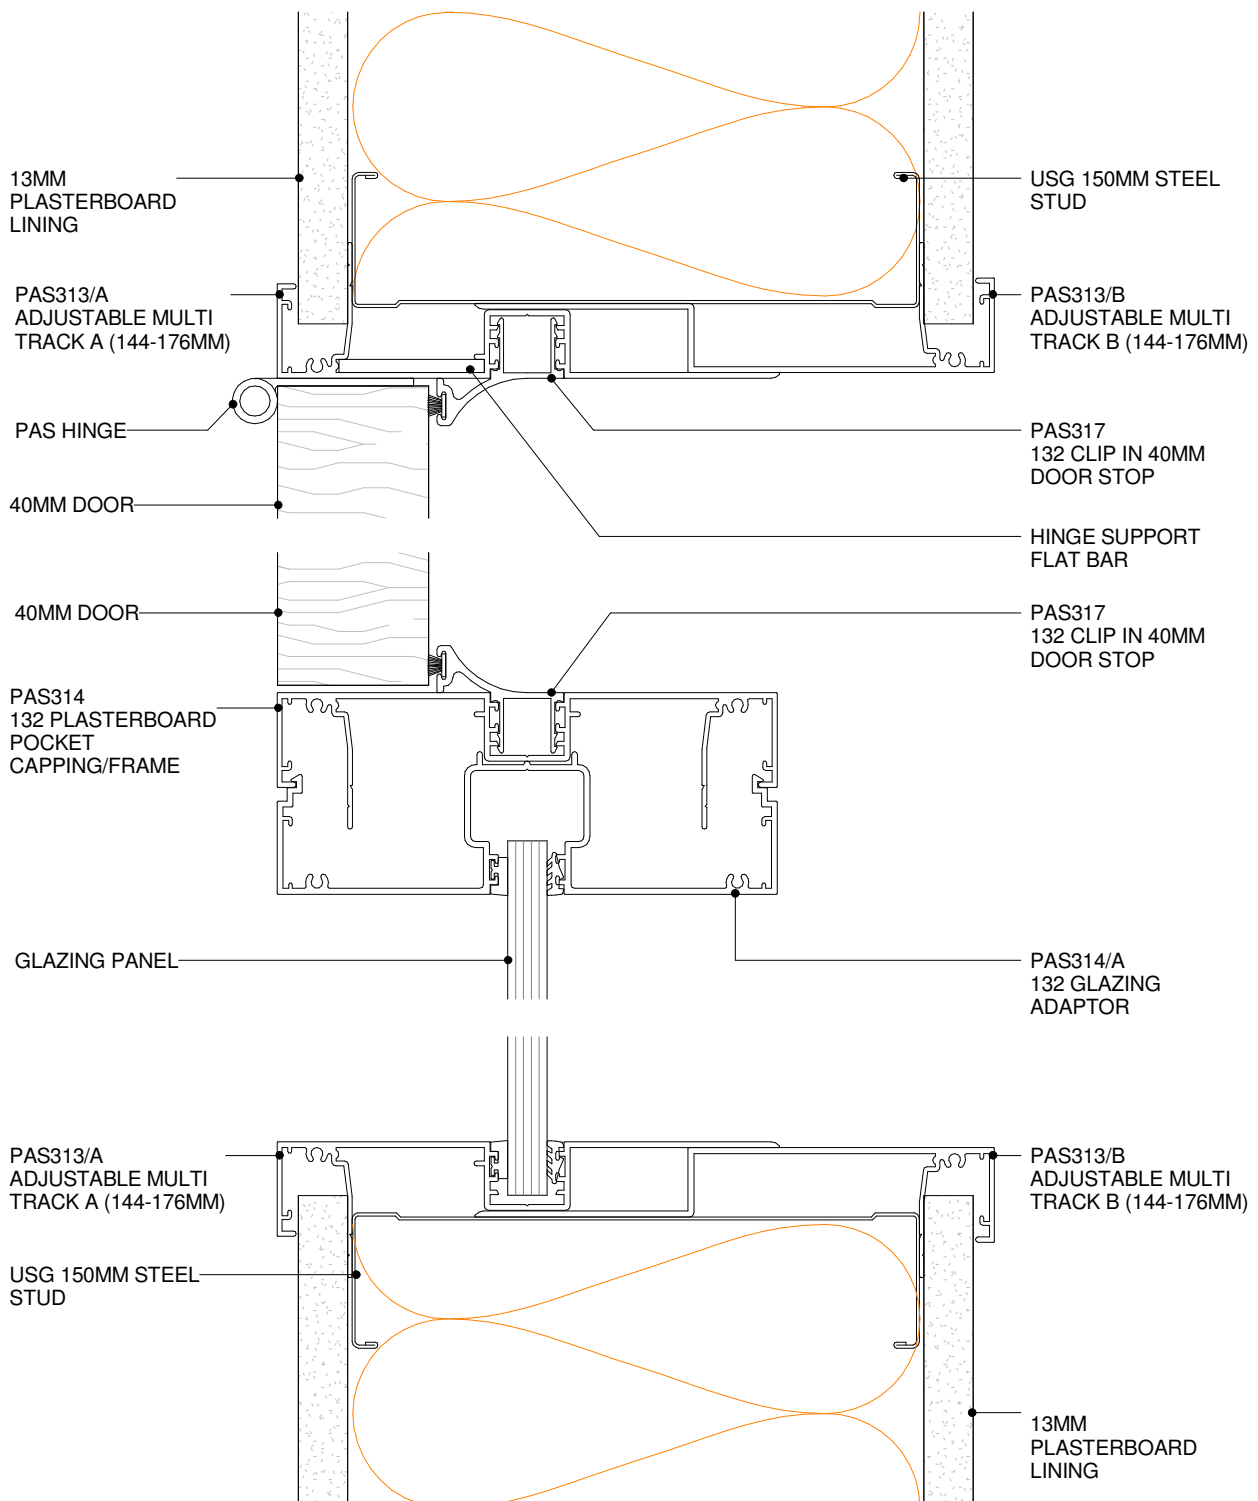

POTTER ALUMINIUM SYSTEMS
A SERIES 132 150MM - ADJUSTABLE MULTI-TRACK DOOR DETAIL 2
PLAN VIEW

3.6.8


SHEET

1 : 2 @ A4
 SCALE

10/01/2011
 ISSUED DATE

0800 POTTER (0800 768 837) WWW.POTTERS.CO.NZ
 DETAILS SUBJECT TO CHANGE WITHOUT NOTICE

CSR

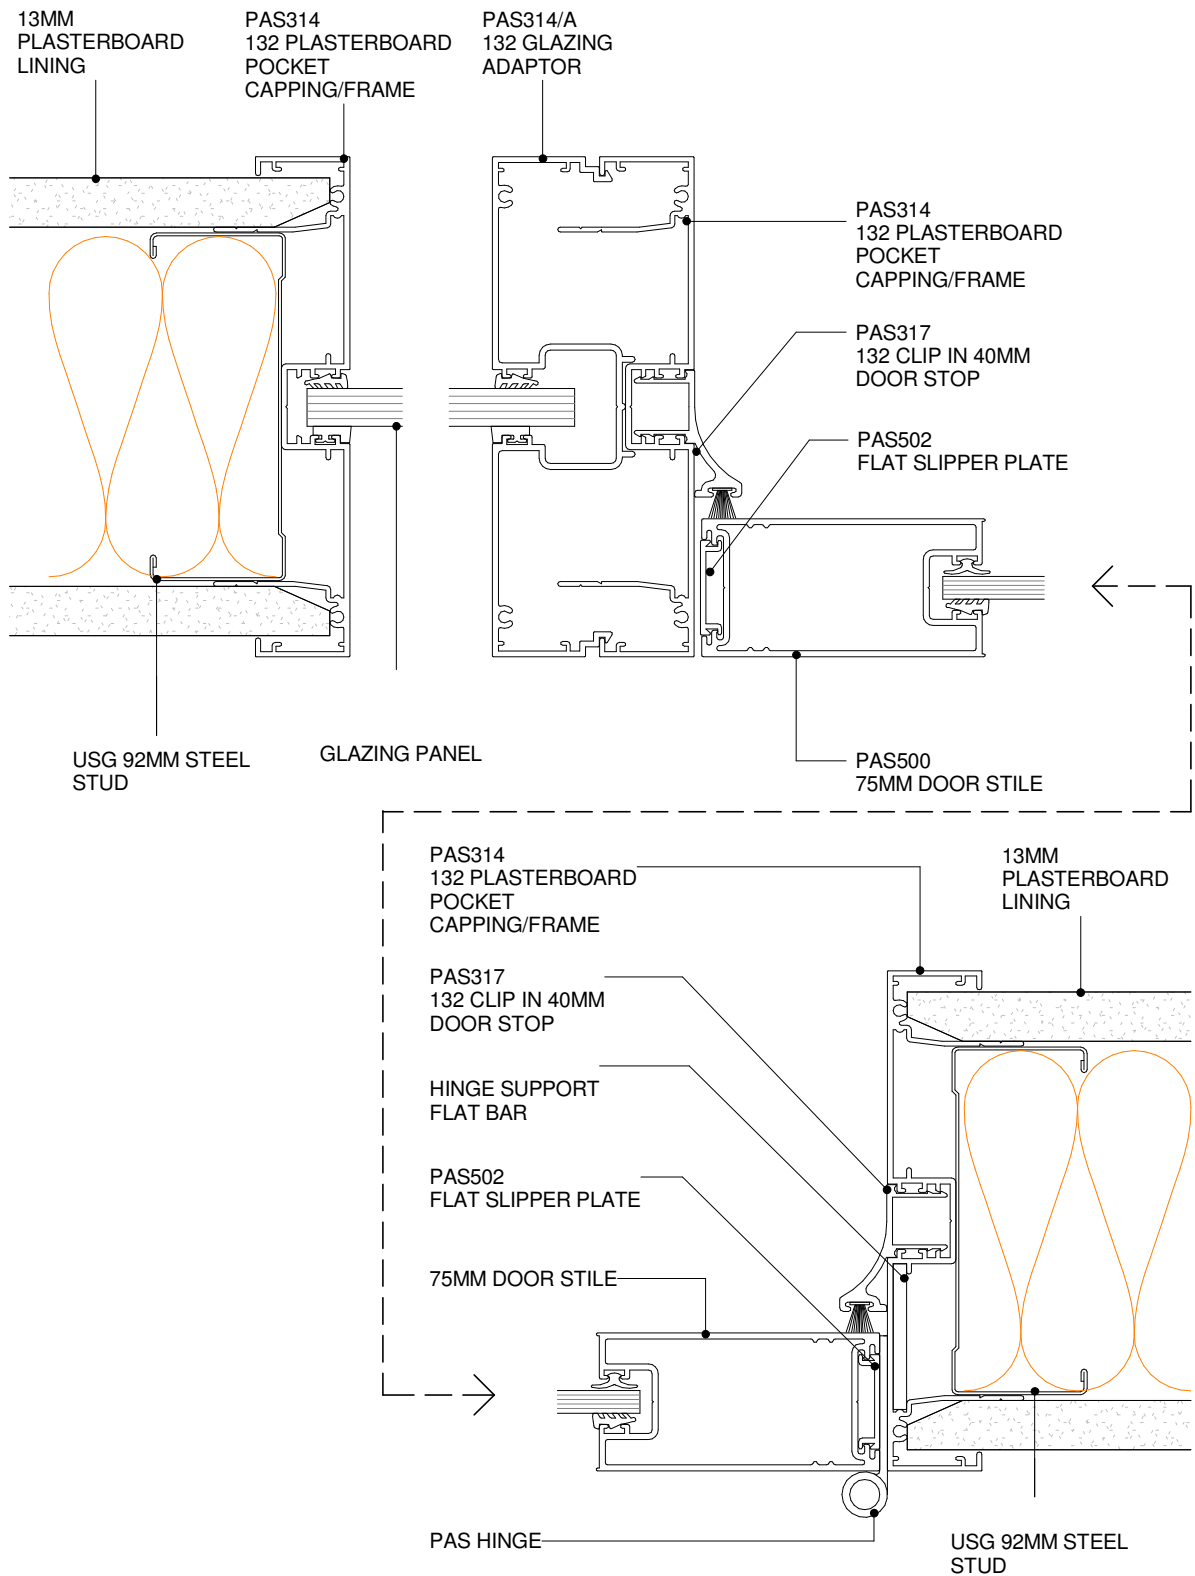

POTTER ALUMINIUM SYSTEMS
A SERIES 132 50MM - MULLION & DS SERIES 75MM DOOR
PLAN VIEW


3.6.9
 SHEET

1 : 2 @ A4
 SCALE

10/01/2011
 ISSUED DATE

0800 POTTER (0800 768 837) WWW.POTTERS.CO.NZ
 DETAILS SUBJECT TO CHANGE WITHOUT NOTICE



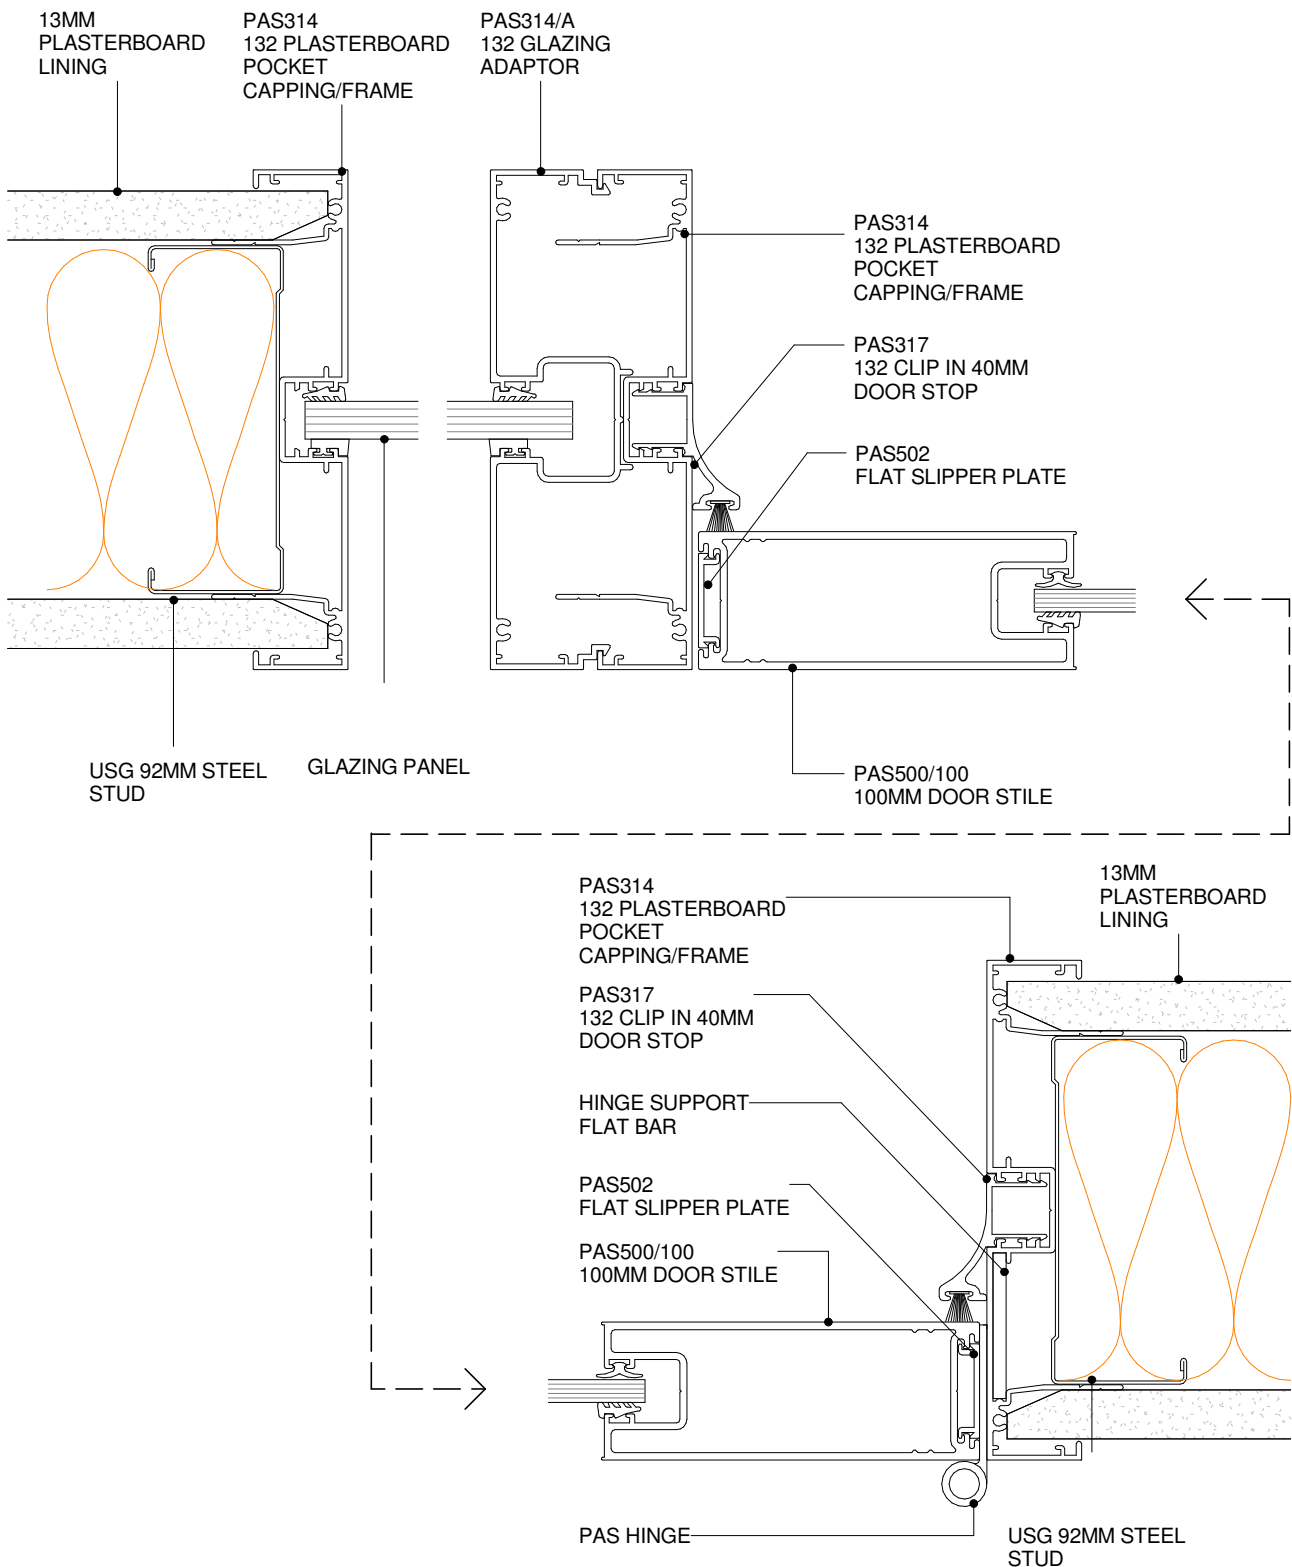

POTTER ALUMINIUM SYSTEMS
A SERIES 132 50MM - MULLION & DS SERIES 100MM DOOR
PLAN VIEW

3.6.10


SHEET

1 : 2 @ A4
 SCALE

10/01/2011
 ISSUED DATE

0800 POTTER (0800 768 837) WWW.POTTERS.CO.NZ
 DETAILS SUBJECT TO CHANGE WITHOUT NOTICE

CSR

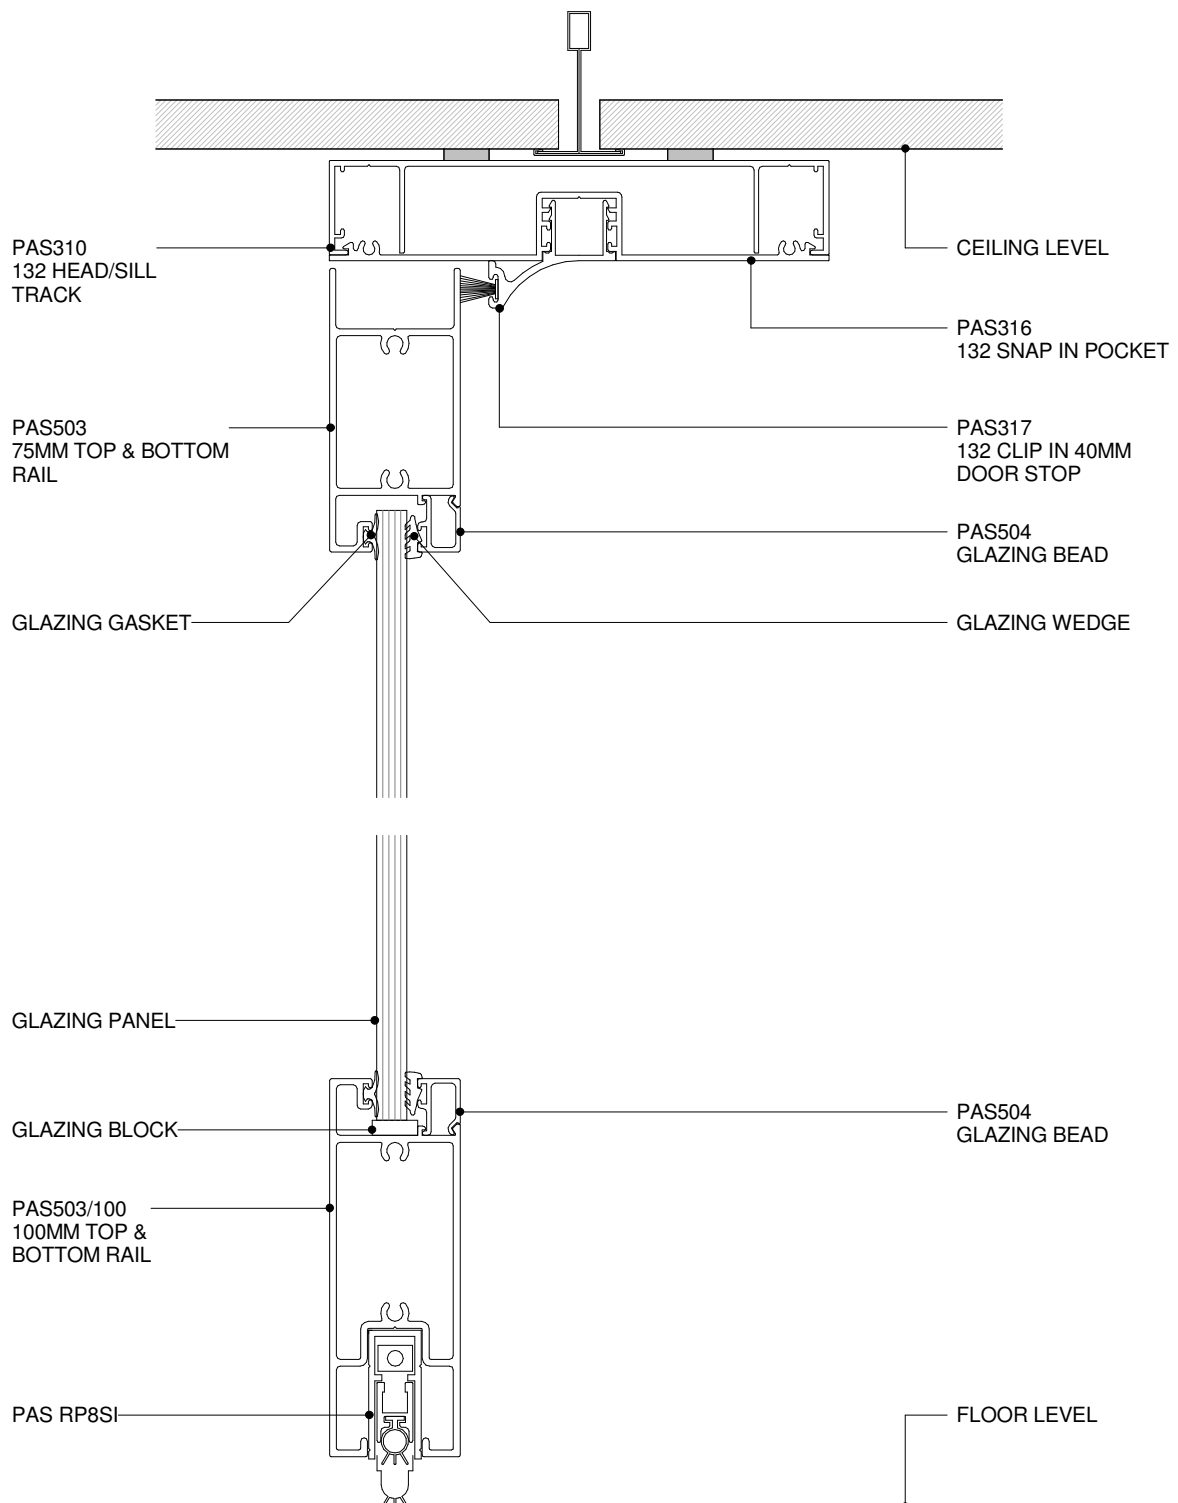

POTTER ALUMINIUM SYSTEMS
A SERIES 132 92MM - DOOR WITH RP8SI DOOR SEAL
CROSS SECTION


3.6.11
 SHEET

1 : 2 @ A4
 SCALE

10/01/2011
 ISSUED DATE

0800 POTTER (0800 768 837) WWW.POTTERS.CO.NZ
 DETAILS SUBJECT TO CHANGE WITHOUT NOTICE


CSR

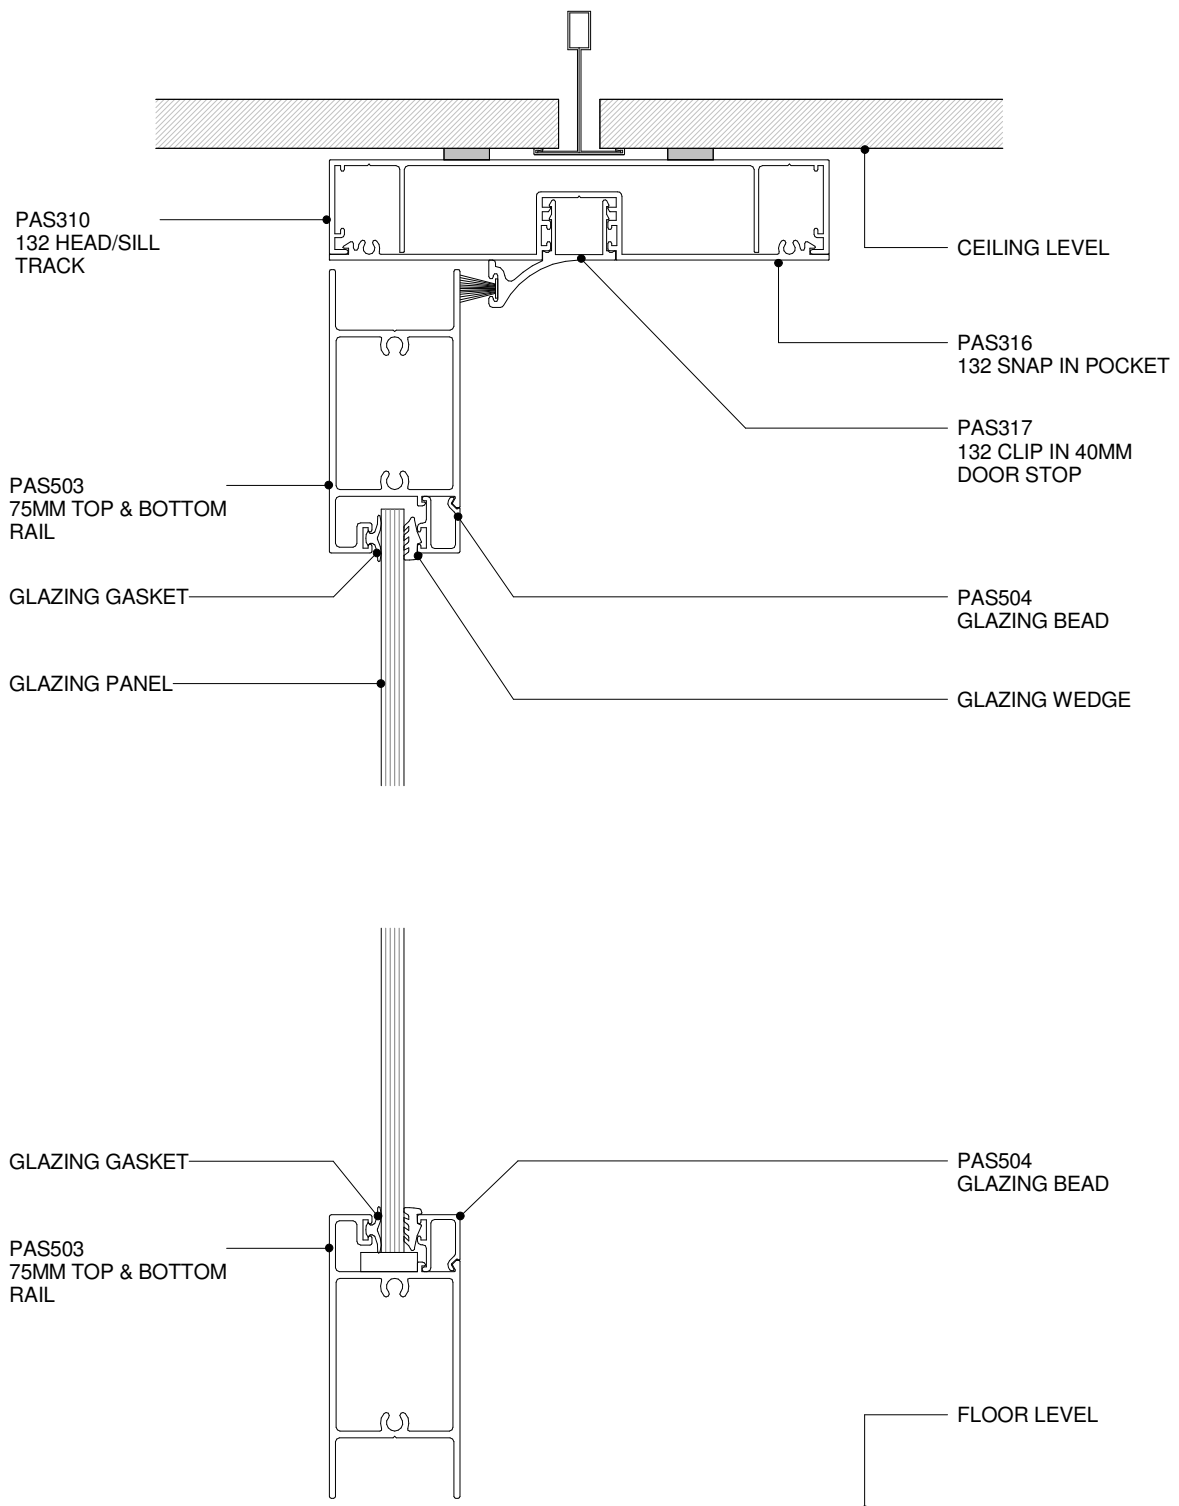

POTTER ALUMINIUM SYSTEMS
A SERIES 132 92MM - DS SERIES 75MM DOOR
CROSS SECTION


3.6.12
 SHEET

1 : 2 @ A4
 SCALE

10/01/2011
 ISSUED DATE

0800 POTTER (0800 768 837) WWW.POTTERS.CO.NZ
 DETAILS SUBJECT TO CHANGE WITHOUT NOTICE


CSR

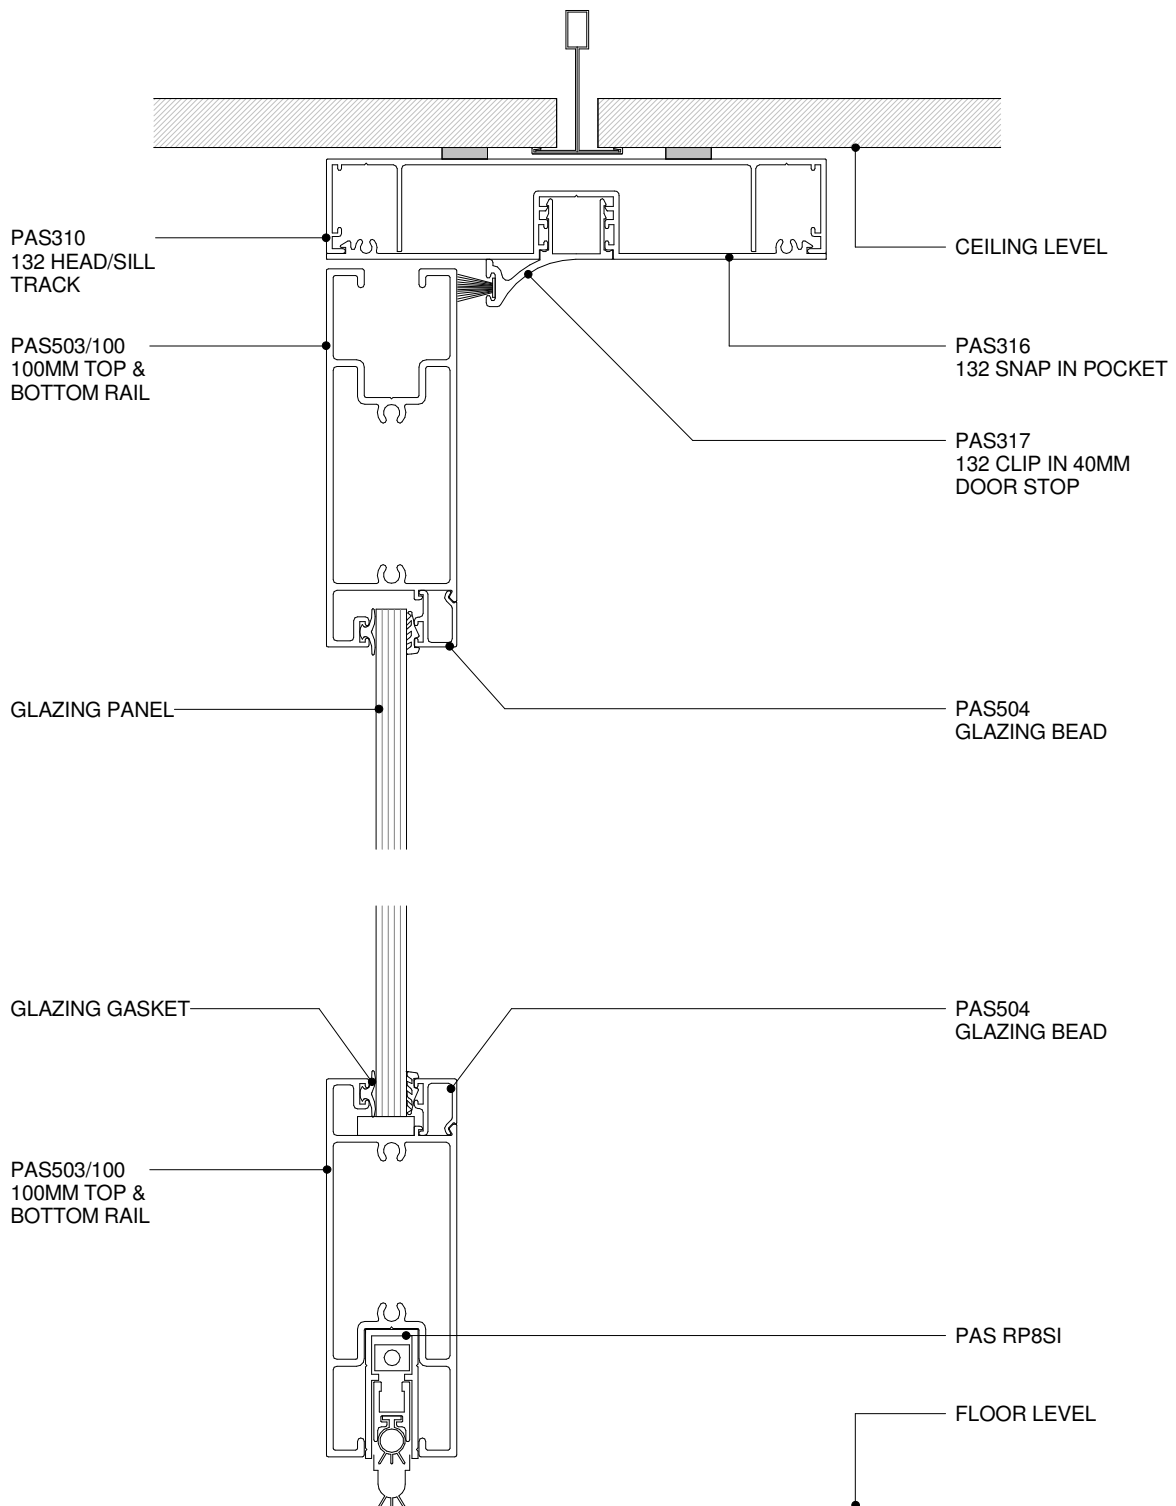

POTTER ALUMINIUM SYSTEMS
A SERIES 132 92MM - DS SERIES 100MM DOOR & RP8SI DOOR SEAL
CROSS SECTION

3.6.13

SHEET

1 : 2 @ A4
SCALE

10/01/2011
ISSUED DATE

0800 POTTER (0800 768 837) WWW.POTTERS.CO.NZ
DETAILS SUBJECT TO CHANGE WITHOUT NOTICE

CSR