


Plan views of tree grates

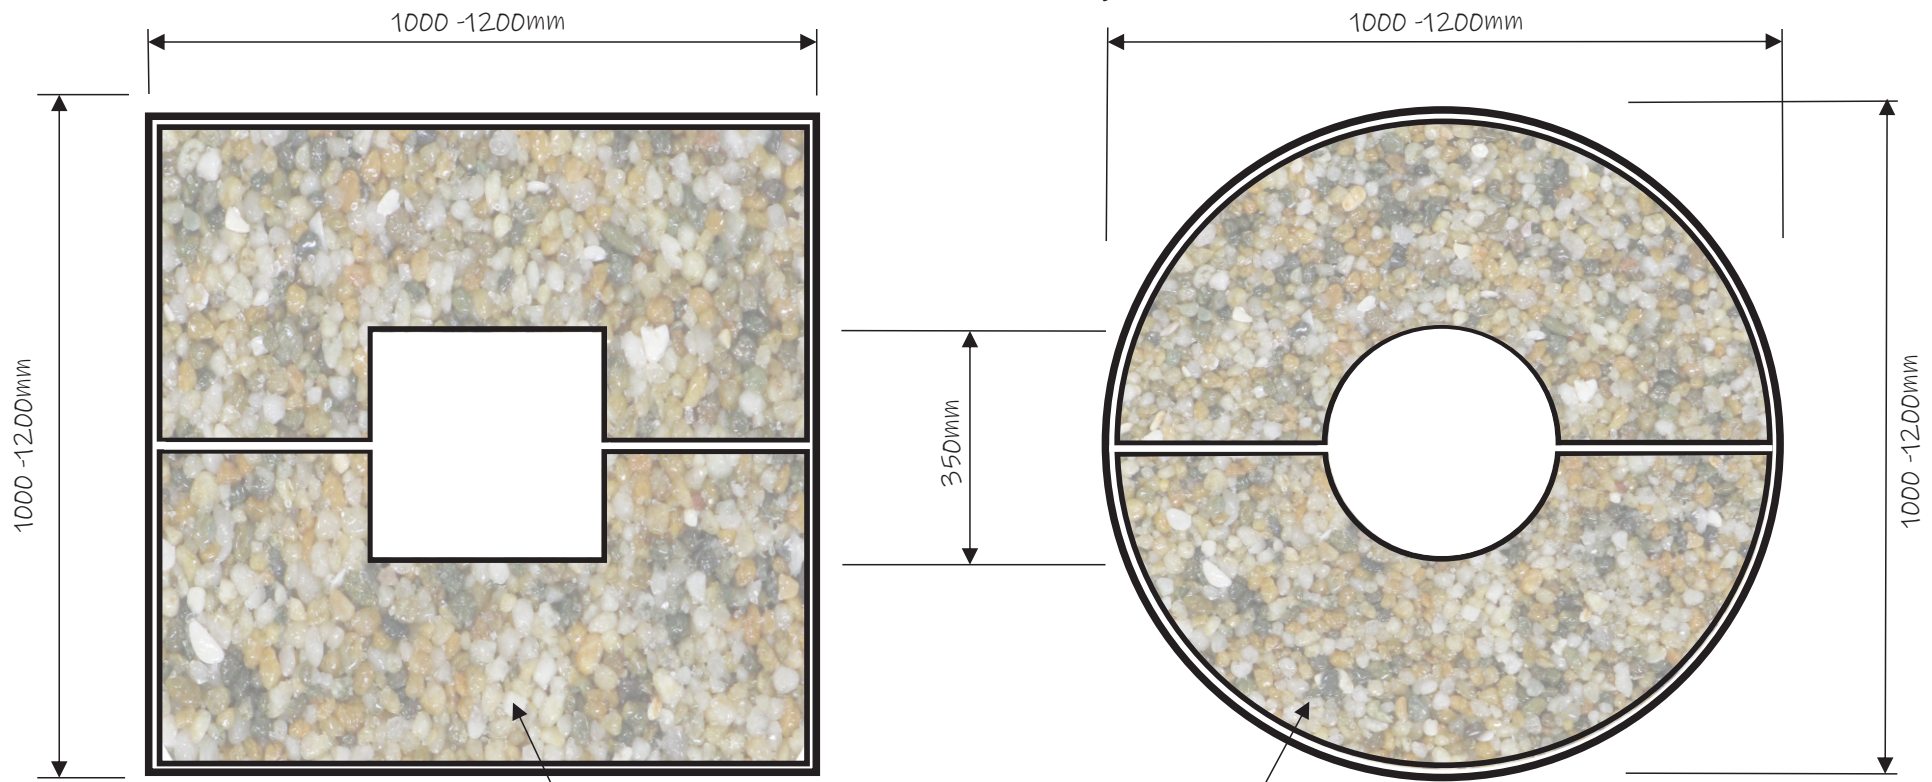

Various StoneSet porous surface course

50mm x 8mm
Angle Grate

Section elevation

60mm x 10mm
Angle Frame

150mm x 100mm
concrete footing

Frame can be fixed
to concrete footing

- Galvanised or powder coated frames and grates
- Tree frames as optional extra.
- Easily installed by main contractor.
- Various StoneSet porous surface course options
- UV stable resin and no loose stone
- Slip resistance to D.69 average value - Class 5
- 10 year guarantee

StoneGrate Specification Detail



© Copyright of these drawings is sole property of StoneSet NZ Ltd