


**IMPORTANT NOTE :**  
 ENSURE ADEQUATE VENTILATION TO PERIMETER TRIM AND TOP OF DECK (GRATES, VENTS, GAPS IN TRIM)

**OUTDURE QWICKBUILD PROPRIETARY DECK FRAME & SUPPORT SYSTEM**

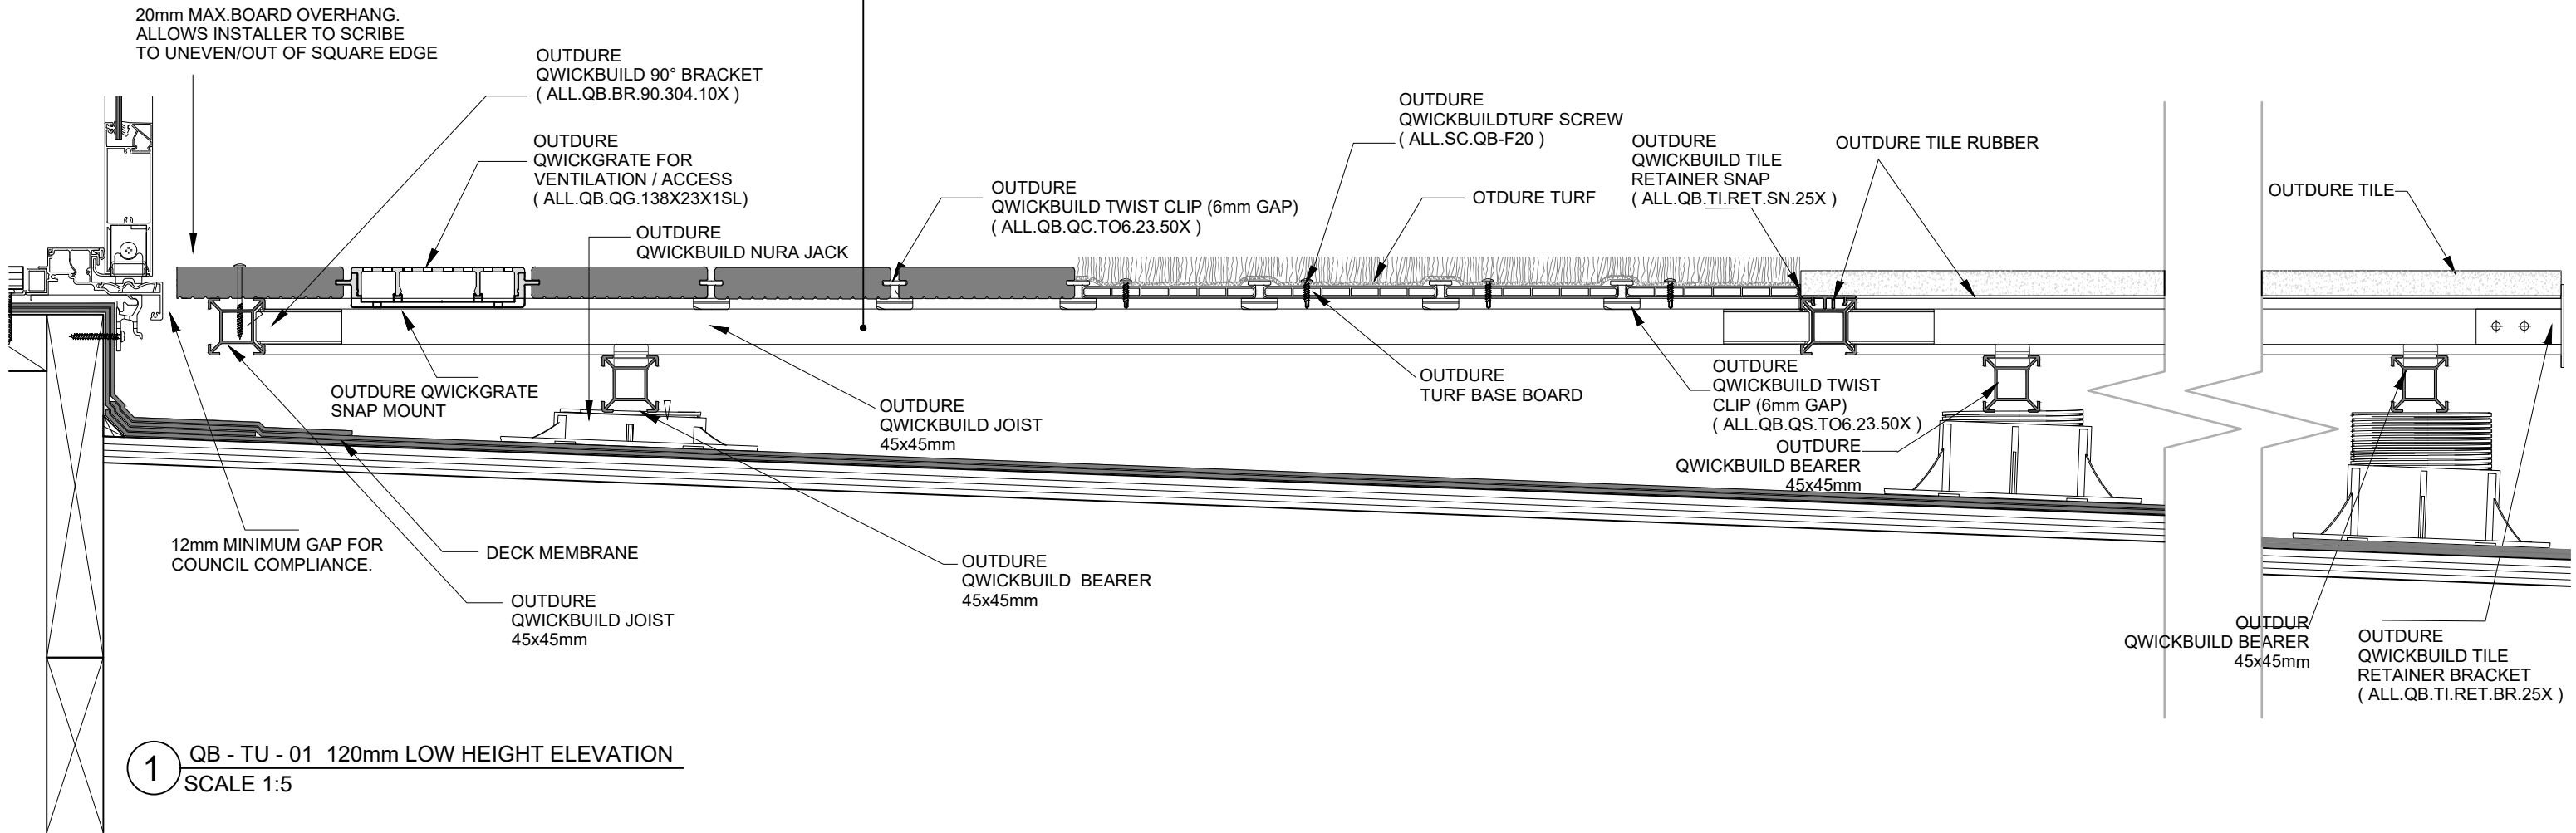

**1** QB - TU - 01 120mm LOW HEIGHT ELEVATION  
 SCALE 1:5

**TURF SCREW - SC.QB-F20:**  
 140 mm SPACING ON TURF EDGE OR JOIN