




1 **PLAN VIEW- GRIN 150**  
SCALE: 1:5 MTS.

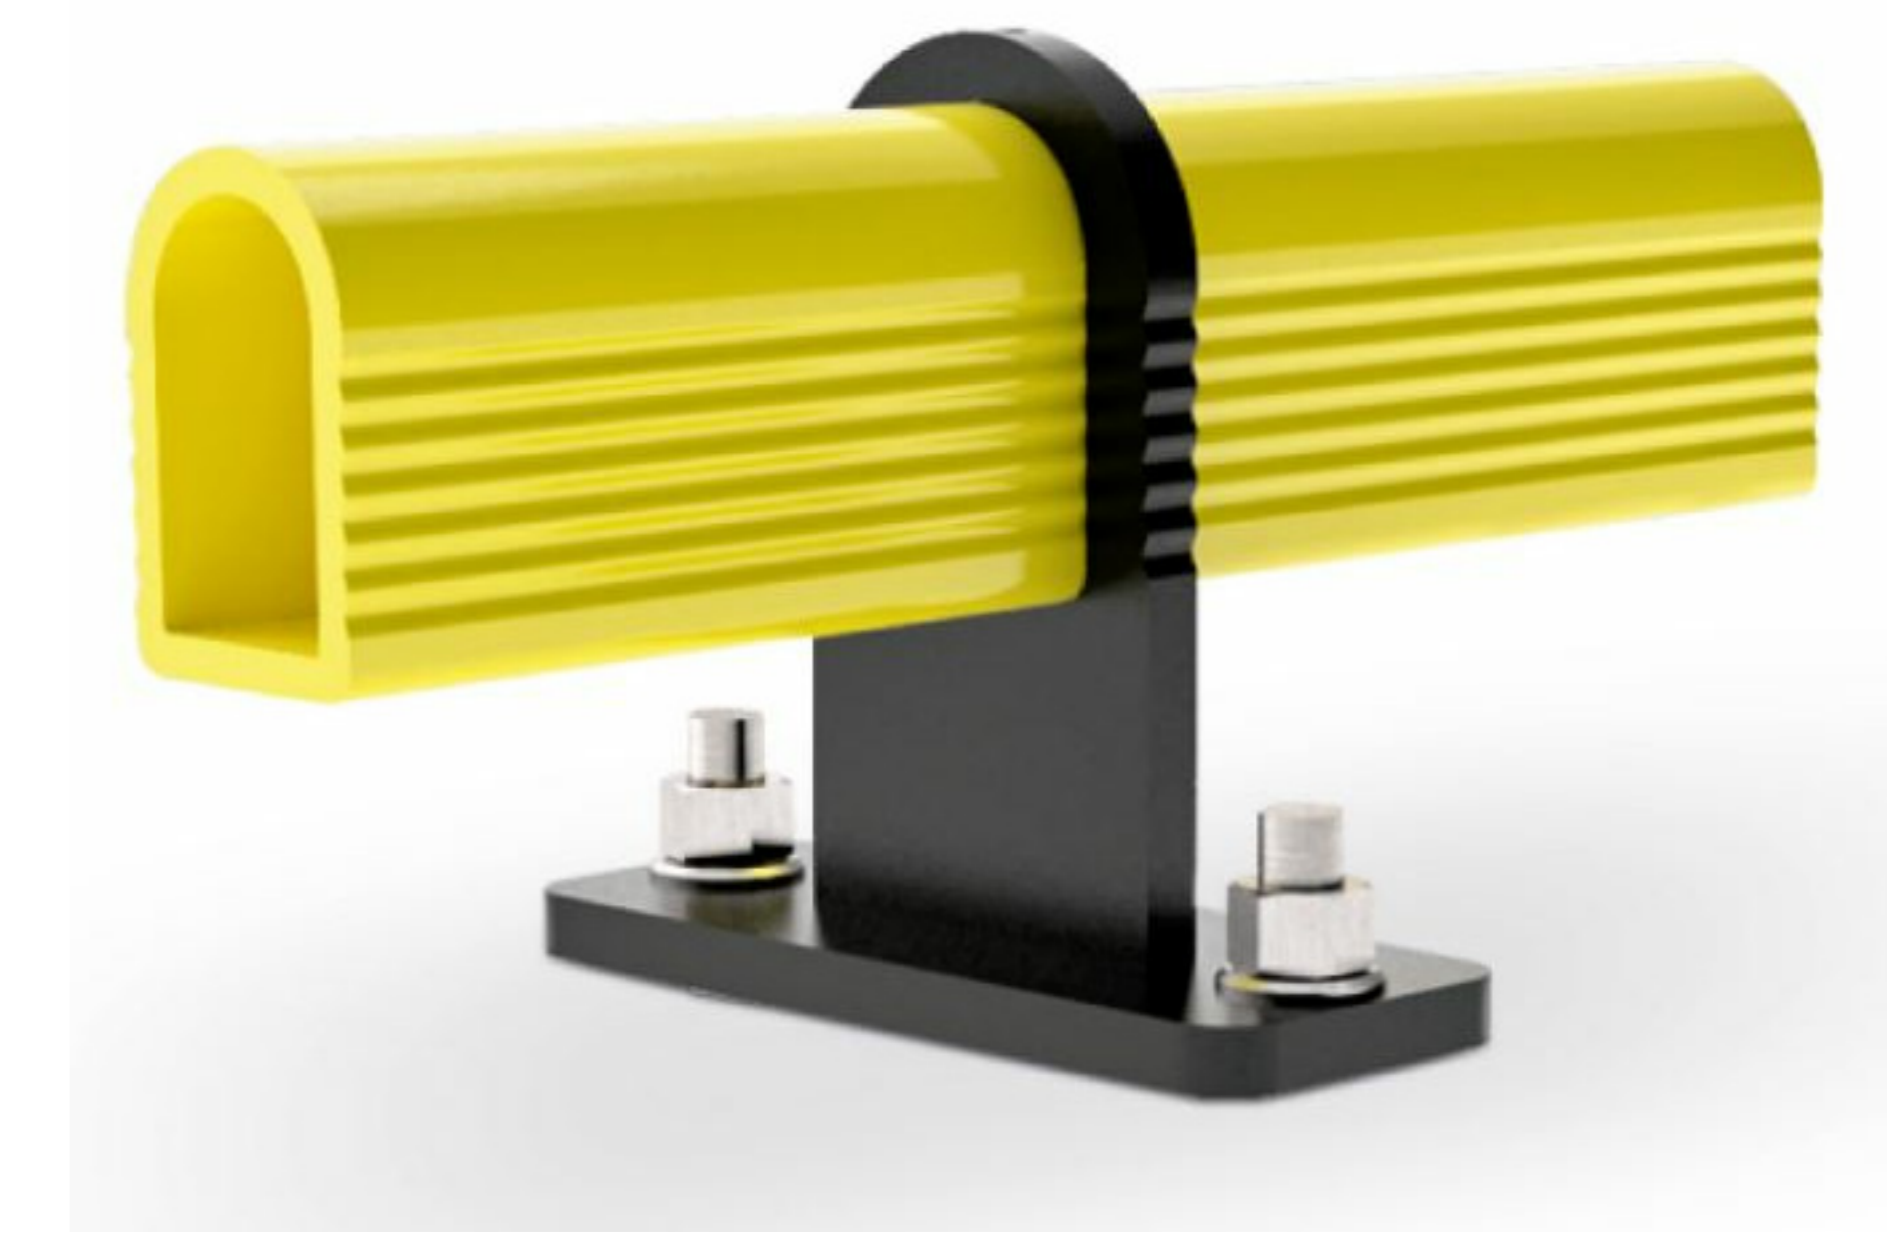


3 **3D SECTIONAL VIEW - GRIN 150**  
SCALE: N.T.S.

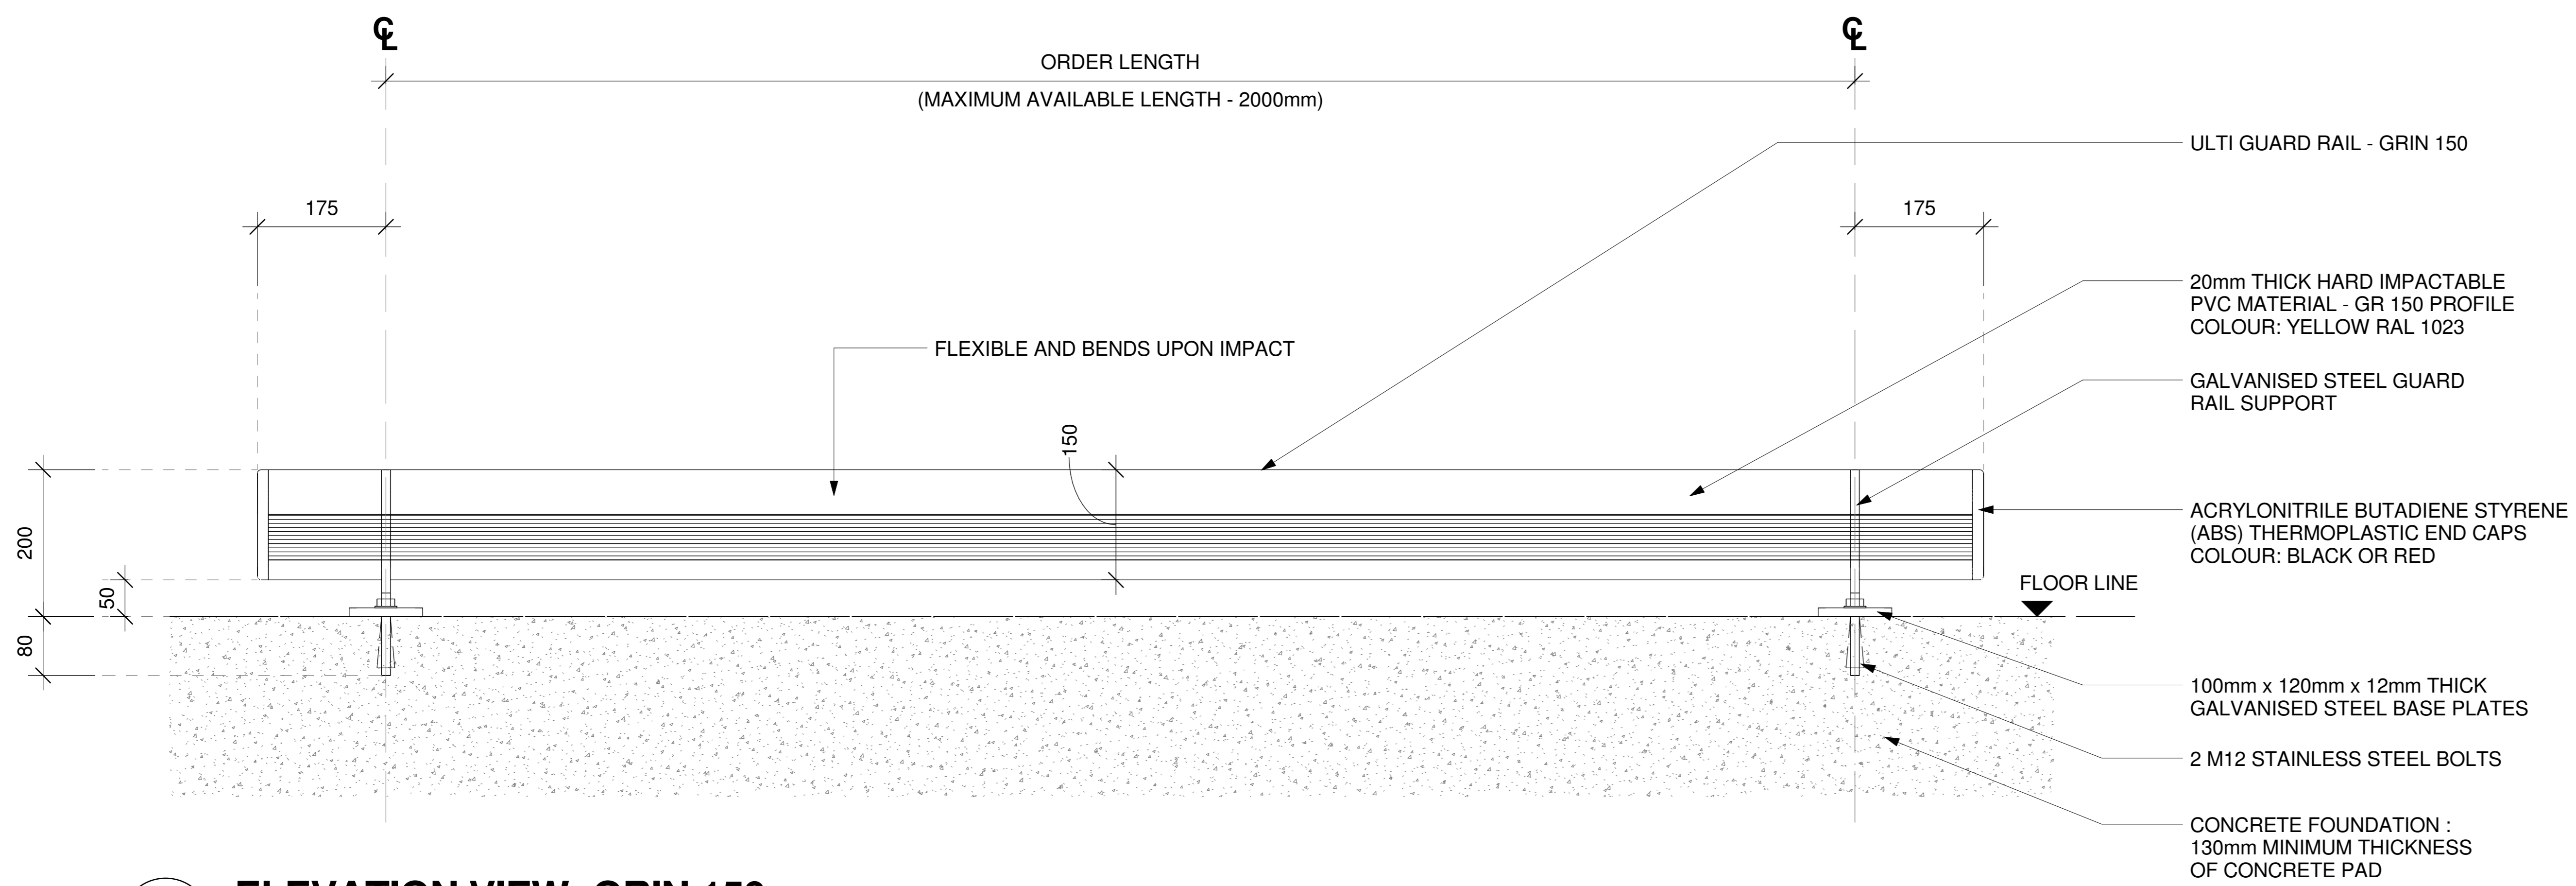

2 **ELEVATION VIEW- GRIN 150**  
SCALE: 1:5 MTS.

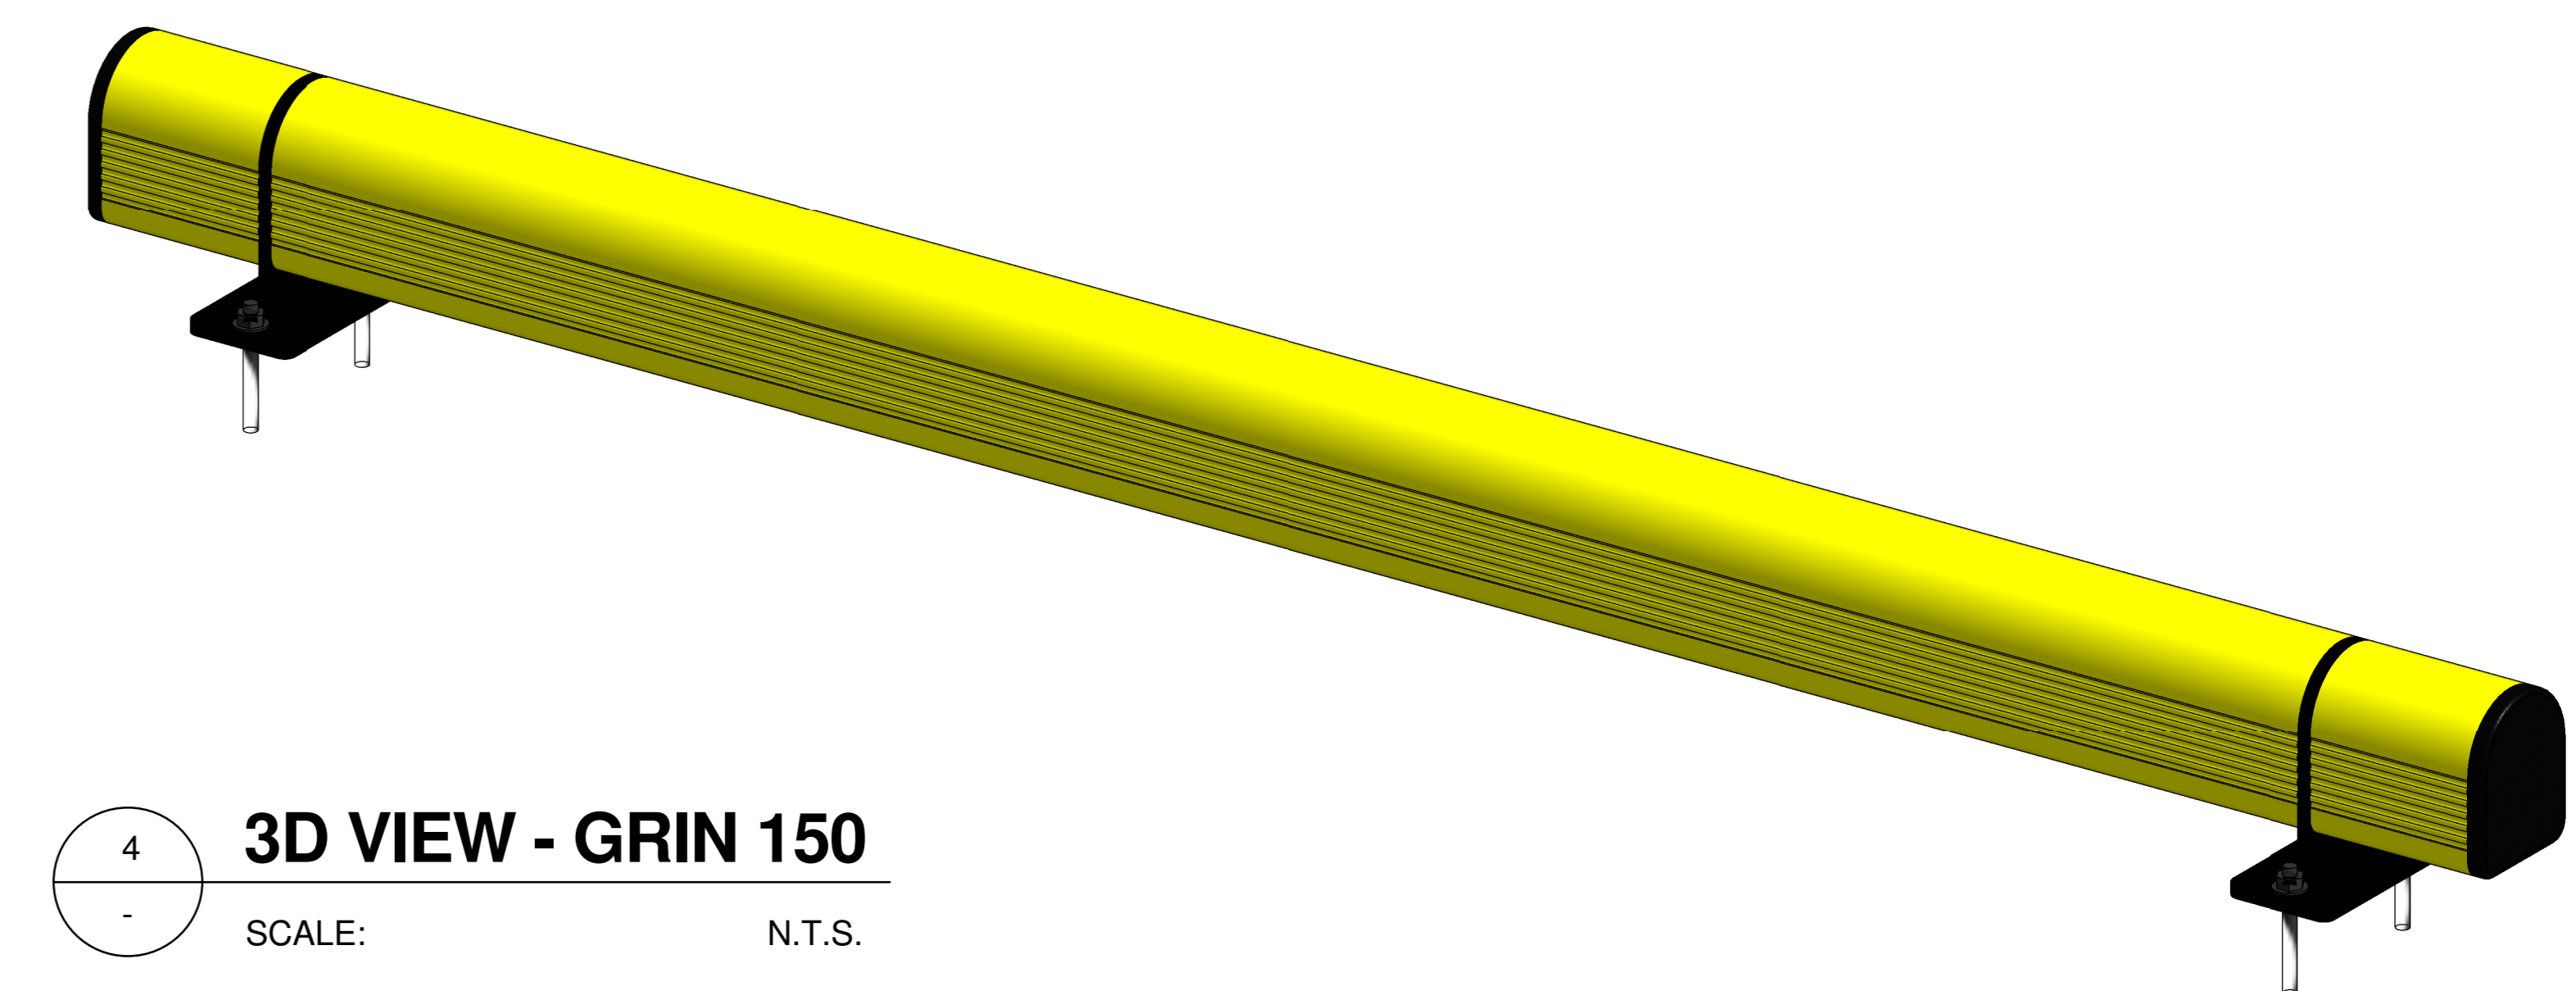

4 **3D VIEW - GRIN 150**  
SCALE: N.T.S.

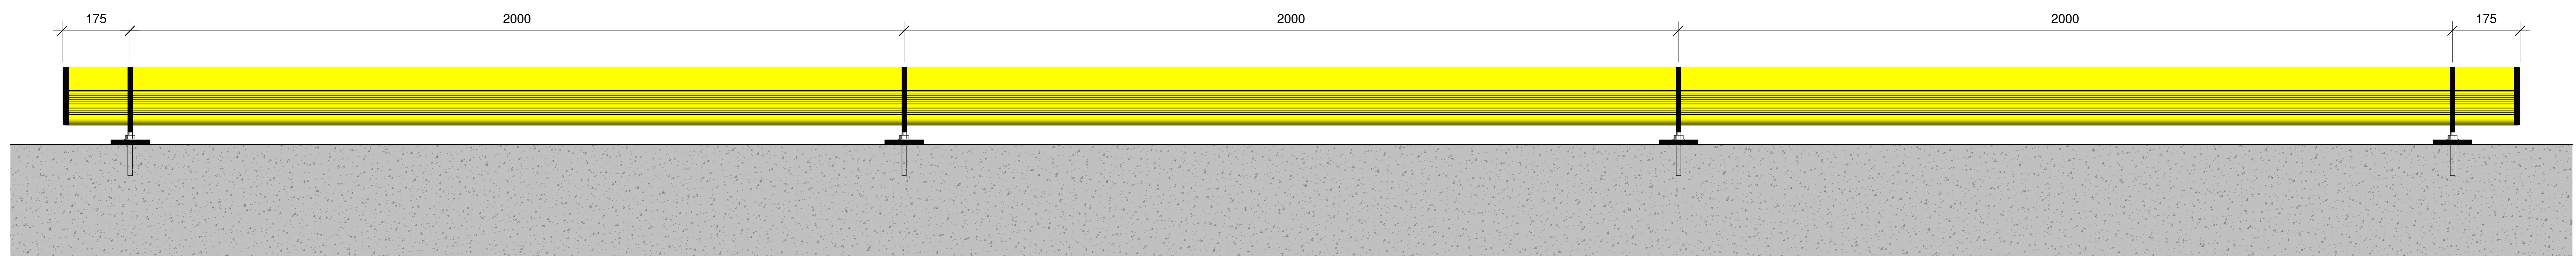

5 **LONG STRETCH OF GRIN 150 (SAMPLE VIEW)**  
SCALE: 1:5 MTS.



©UlitiGroup LTD, 2016

www.ulitigroup.co.nz  
sales@ulitigroup.co.nz  
Phone: 0800 807 753  
17 McKee Street, Te Rapa, Hamilton, 3200

# Uliti Guard Rail - GRIN 150

No.	Description	Date
1	CHECKED BY TS	12.06.2016

PLAN VIEW, ELEVATION AND 3D VIEW	
Project Number	-
Date	11.10.2016
Drawn By	J.ENRIQUEZ
GUARDRAIL-GRIN150-001	
Scale	As indicated

**NOTE:**  
CONTACT ULTI GROUP FOR ANY CUSTOMISATIONS  
AND TO DISCUSS PROJECT SPECIFIC INFORMATION