




**1 IMPACT BARRIER SECTION DETAIL**  
SCALE: 1:2 MTS.

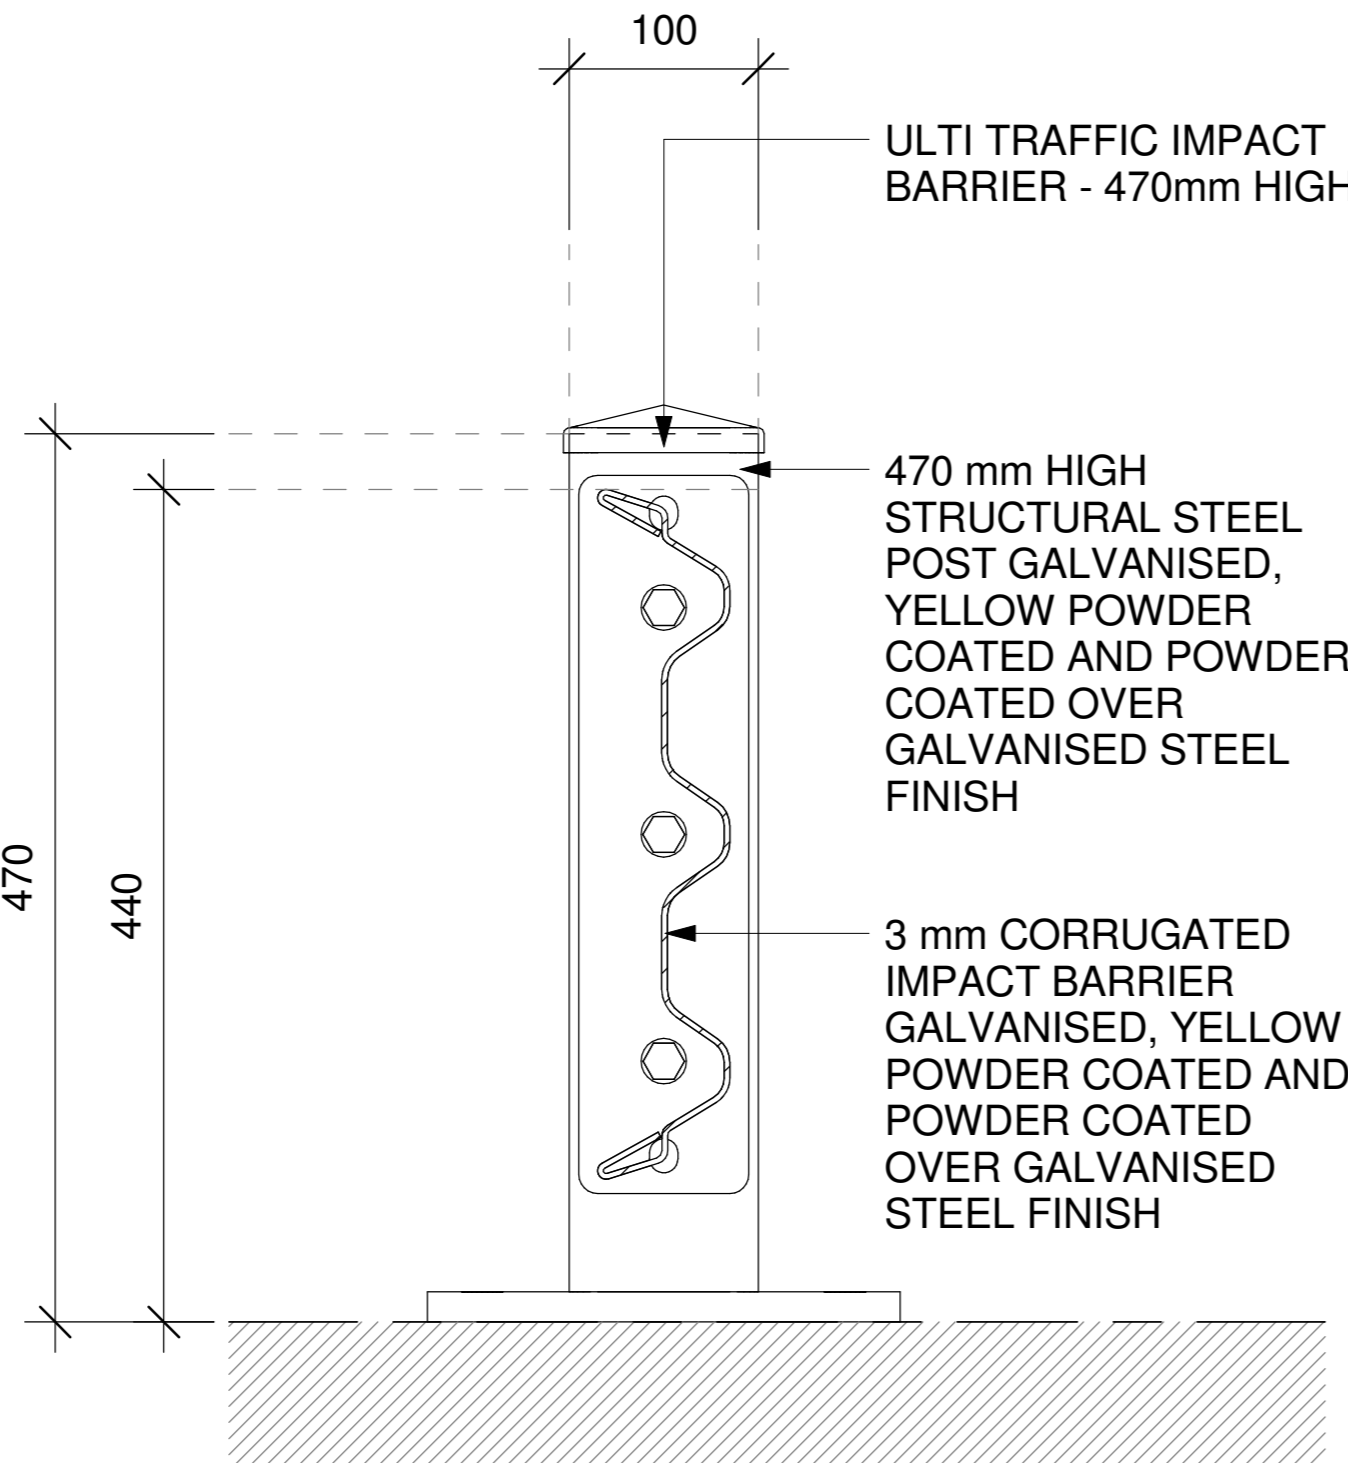


**3 470 mm HIGH SECTION**  
SCALE: 1:4 MTS.

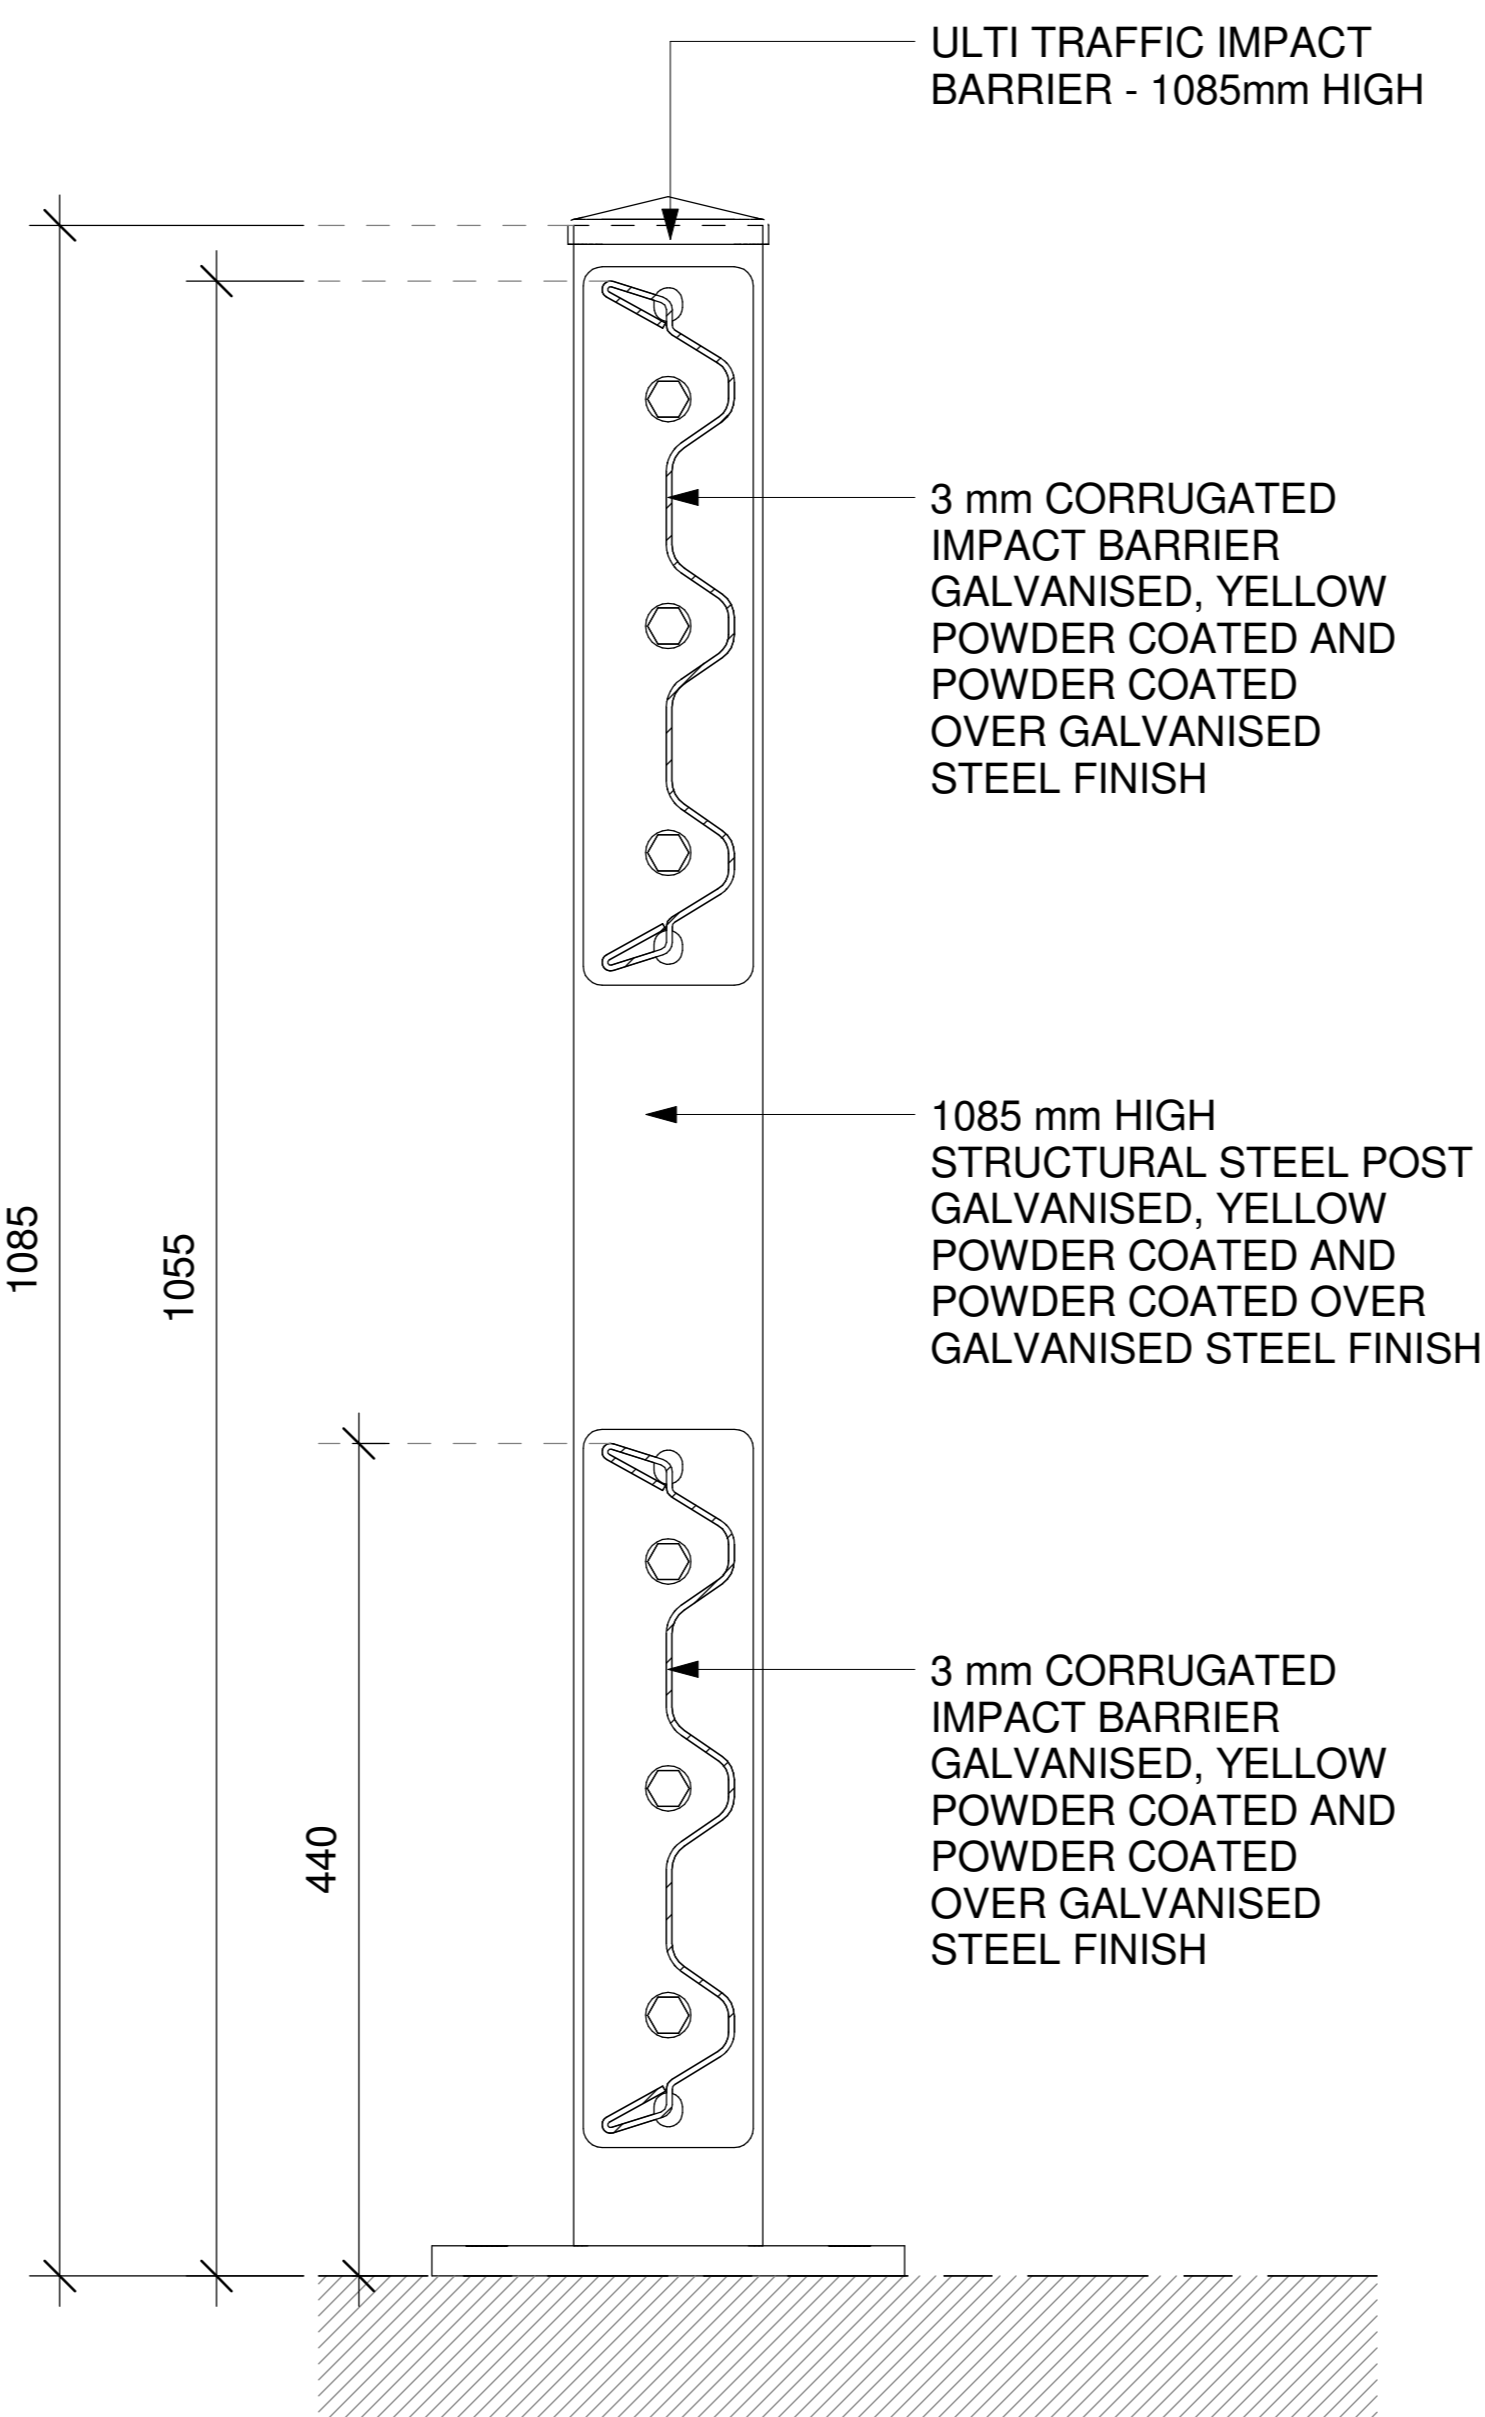



**4 1085 mm HIGH SECTION**  
SCALE: 1:4 MTS.

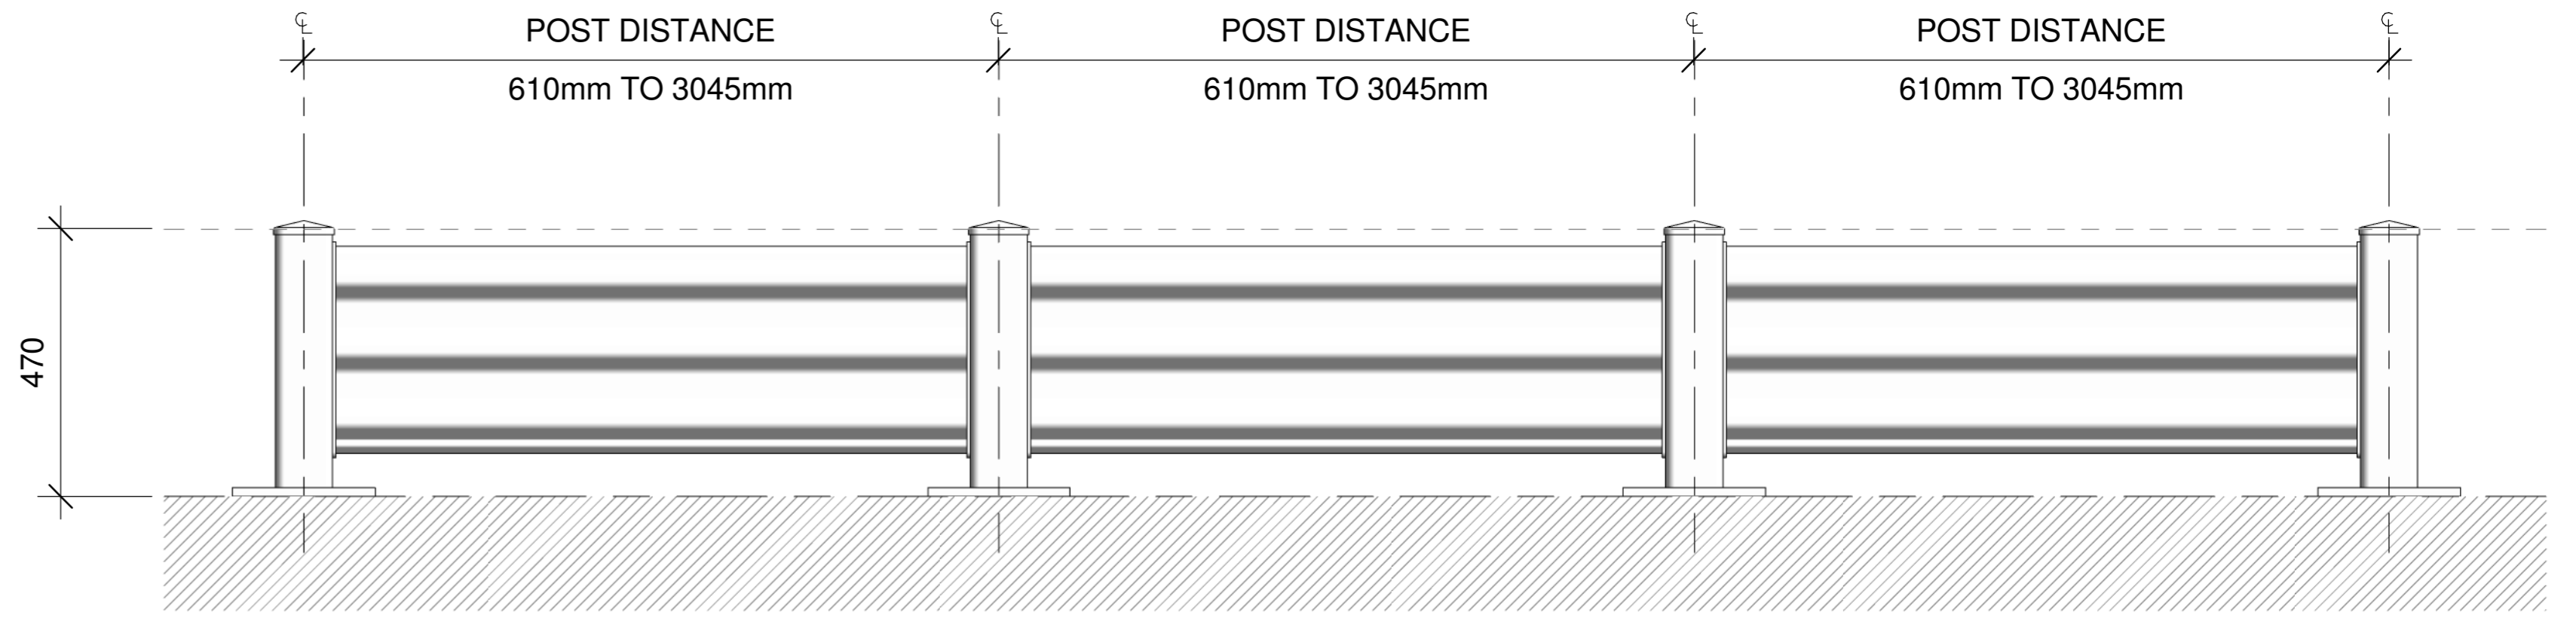

**5 470 mm HIGH ELEVATION**  
SCALE: 1:10 MTS.

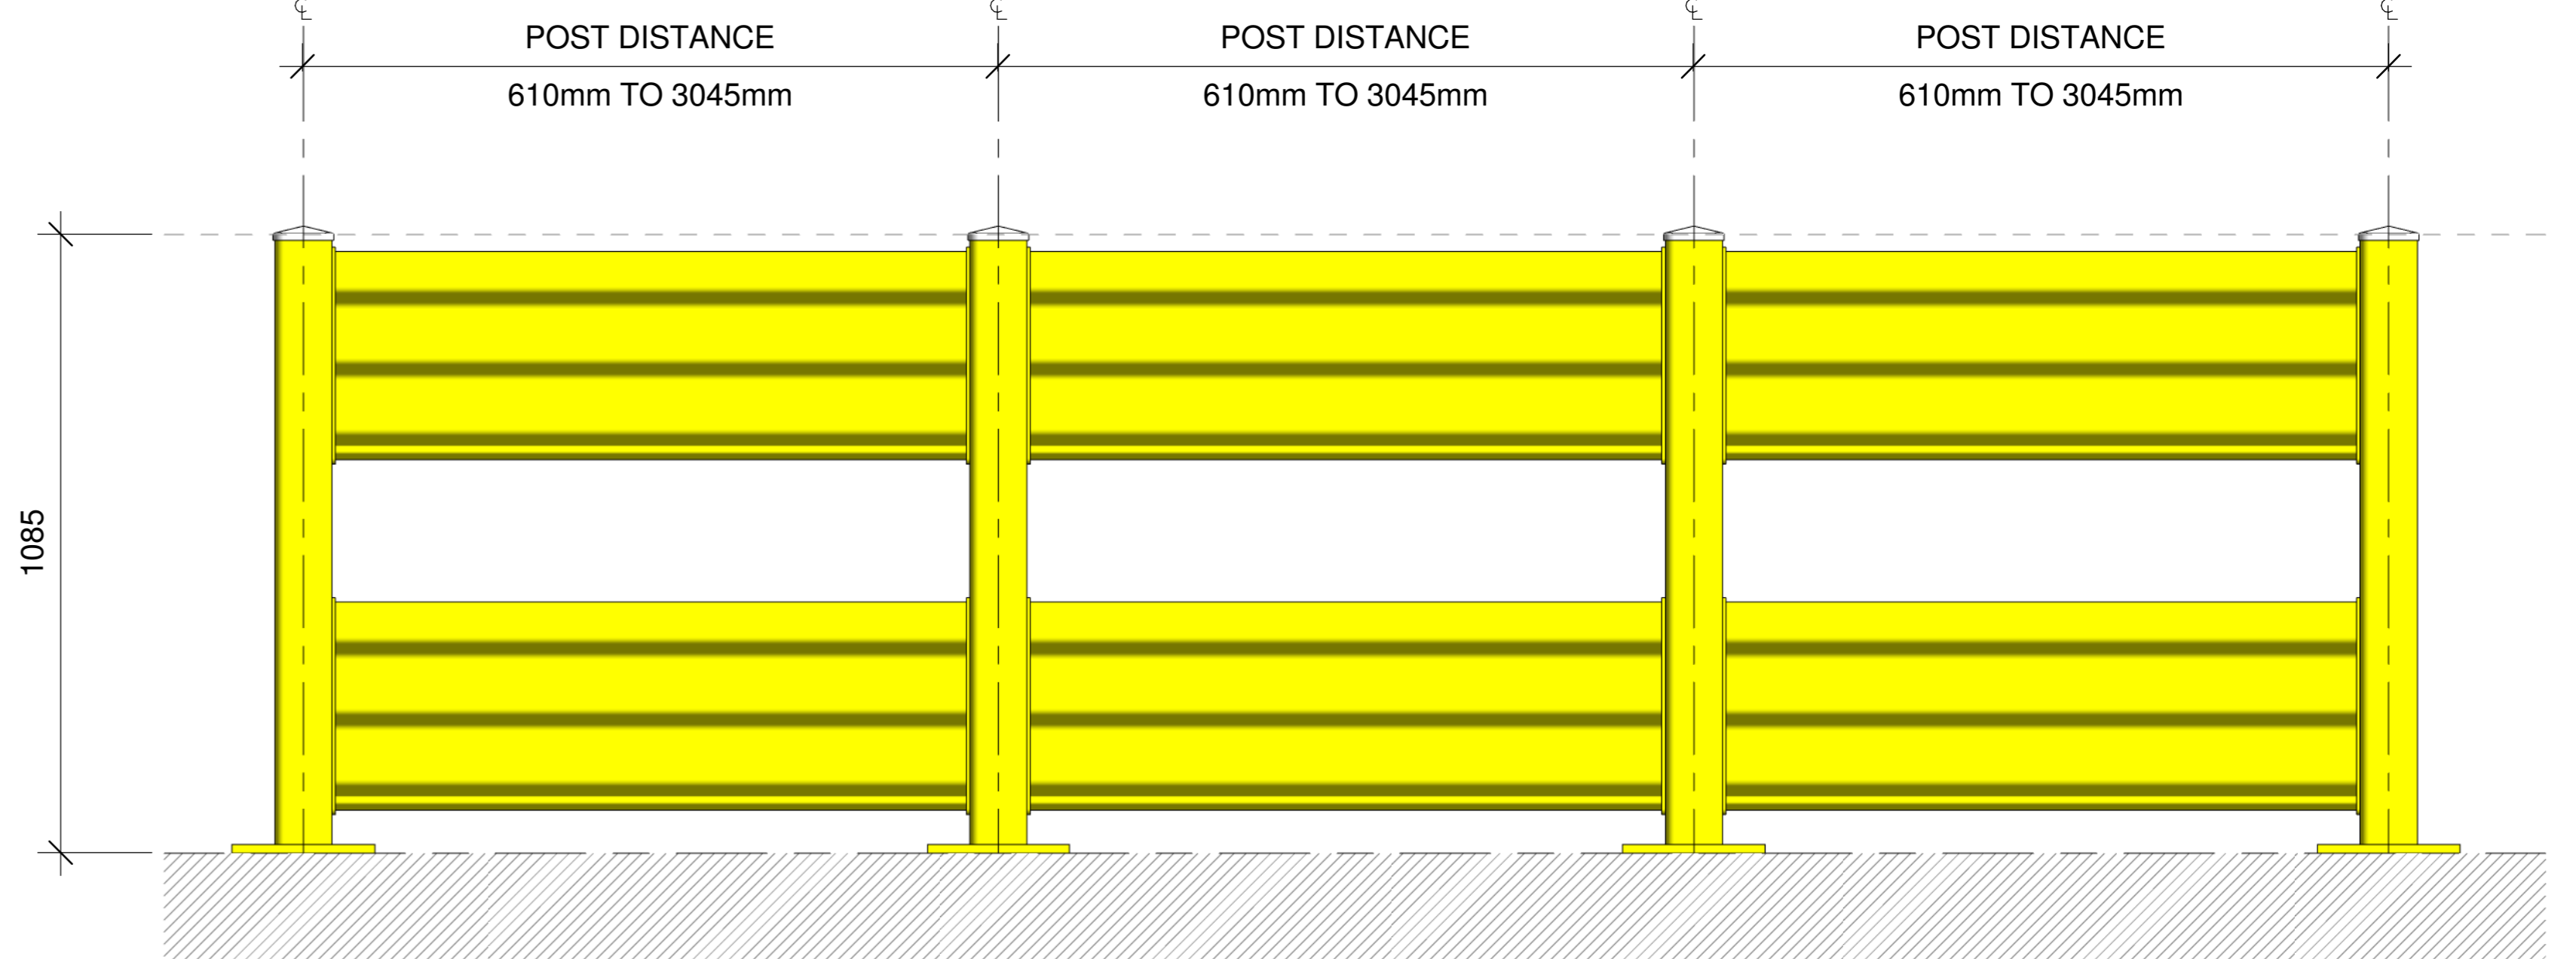


**6 1085 mm HIGH ELEVATION**  
SCALE: 1:10 MTS.

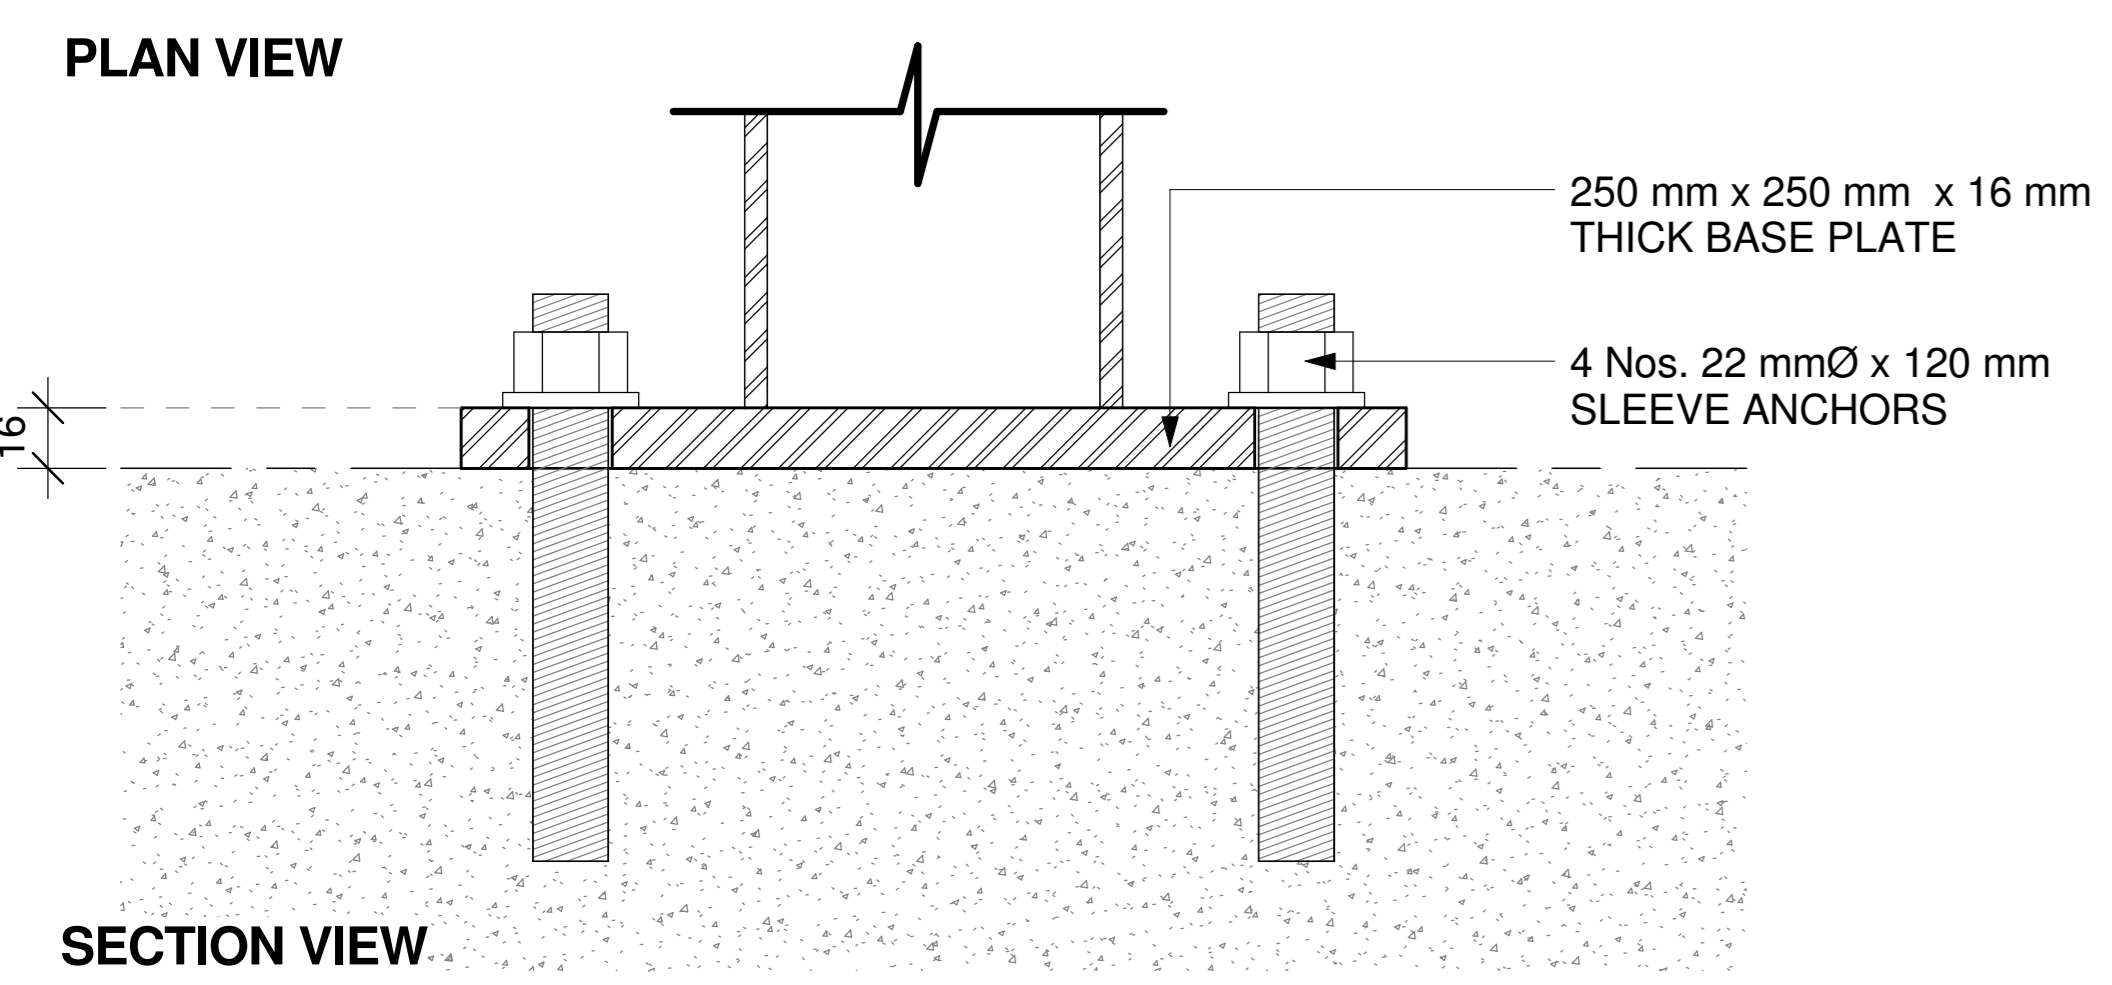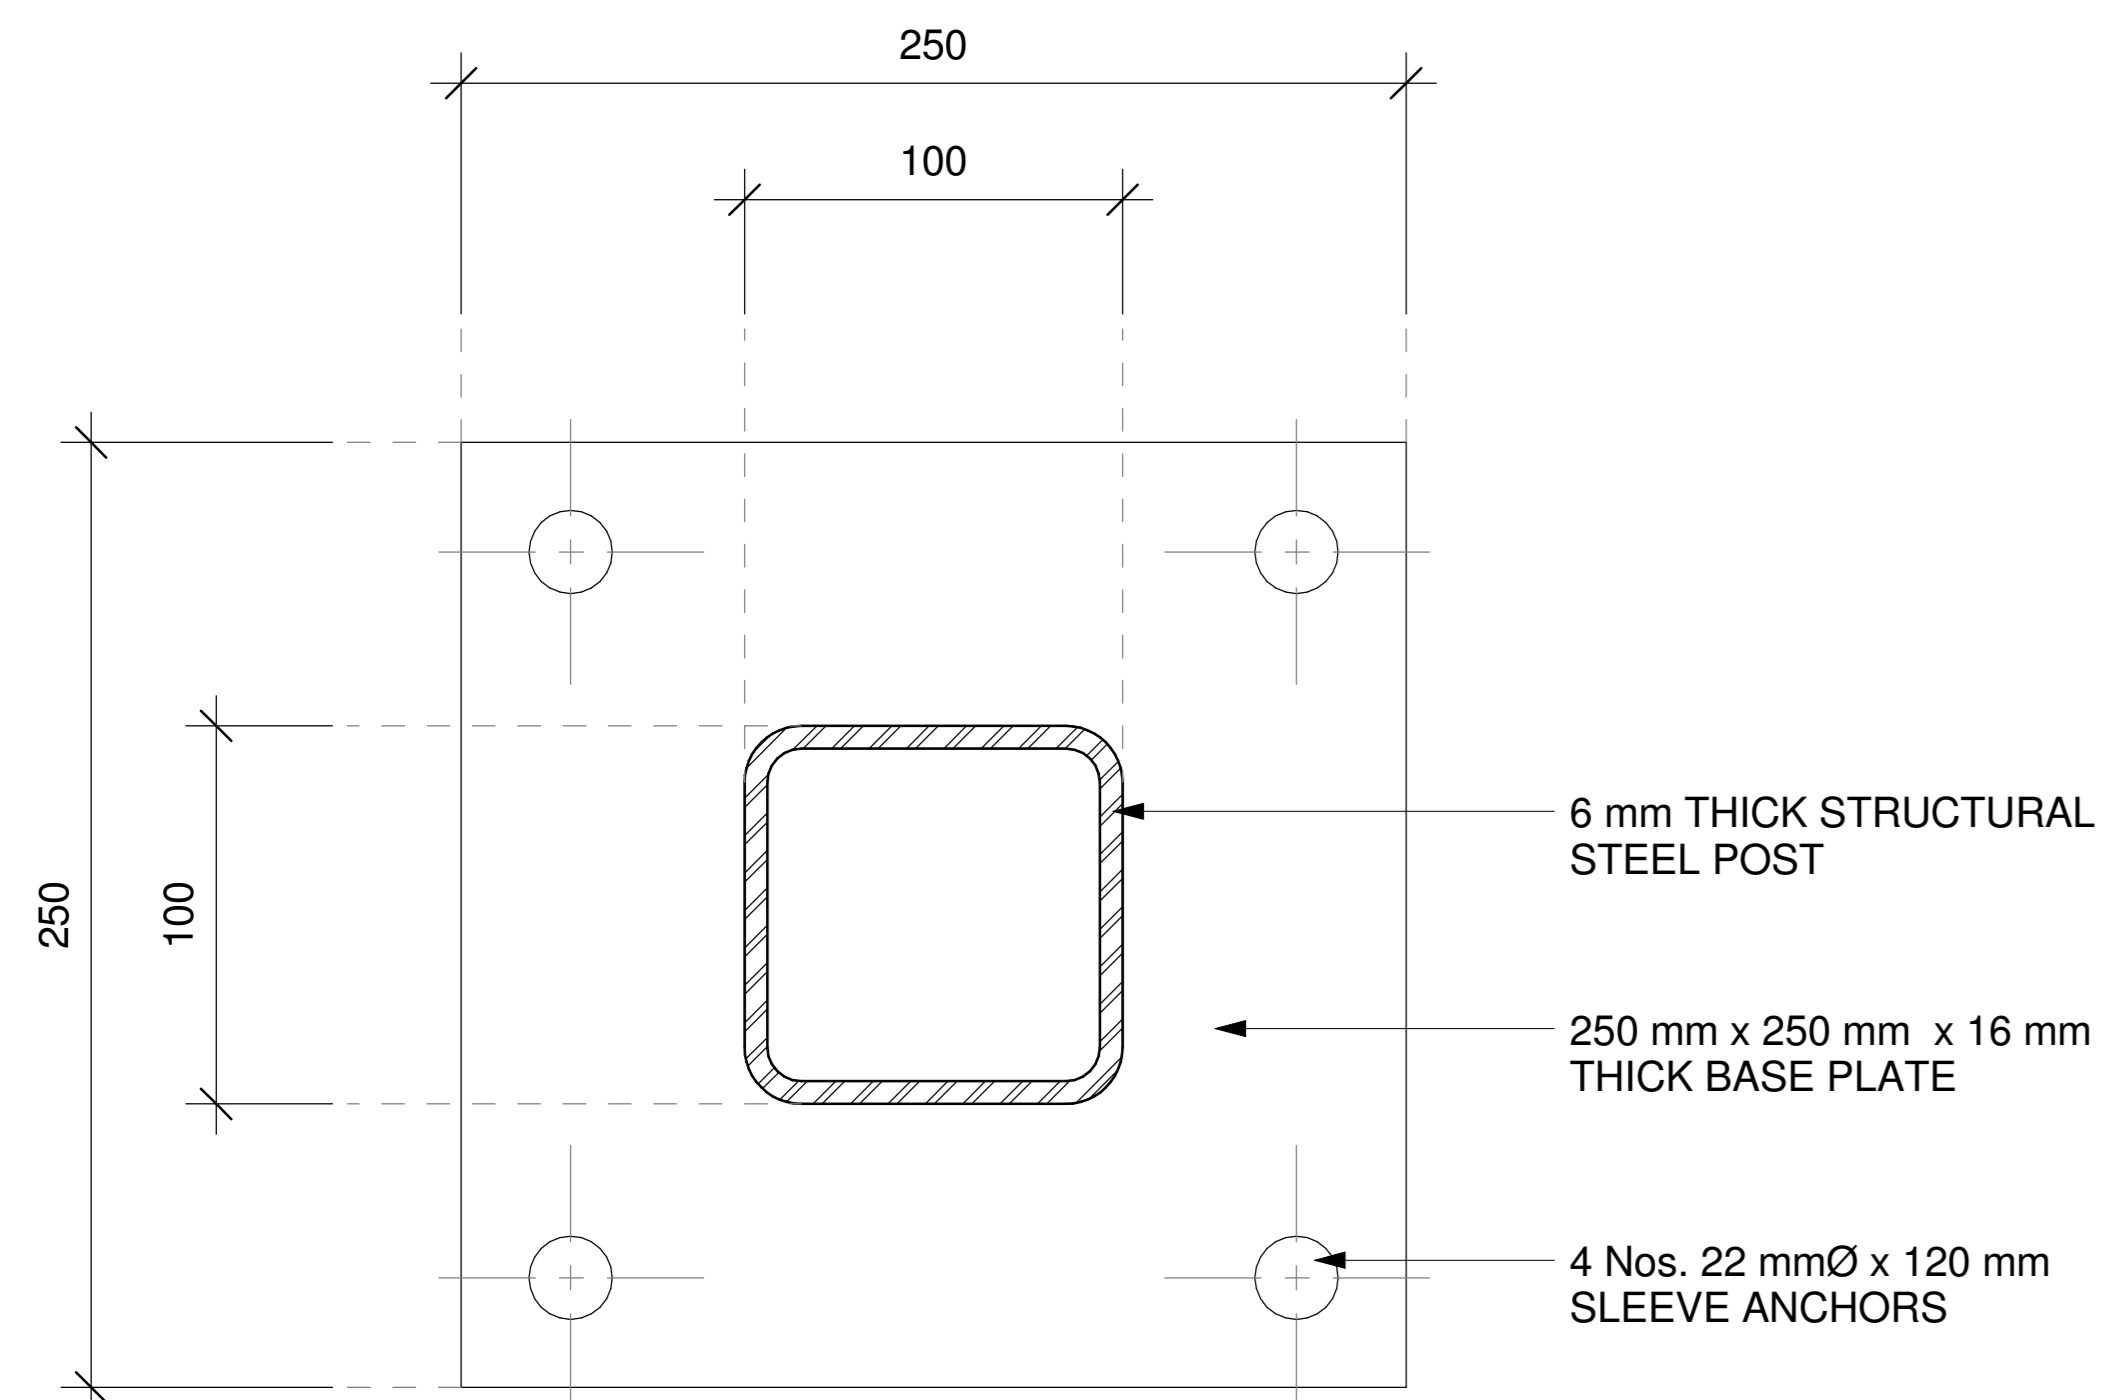

**2 BASE PLATE DETAIL**  
SCALE: 1:2 MTS.

**7 3D VIEW**  
SCALE: N.T.S.

**NOTE :**  
1. IMPACT BARRIER AND STRUCTURAL STEEL POST AVAILABLE IN GALVANISED FINISH, YELLOW POWDER COATED FINISH AND YELLOW POWDER COATED OVER GALVANISED FINISH.  
2. HARDWARE SUPPLIED INCLUDES BARRIER MOUNTING BOLTS AND ANCHOR BOLTS FOR SECURING TO THE FLOOR.

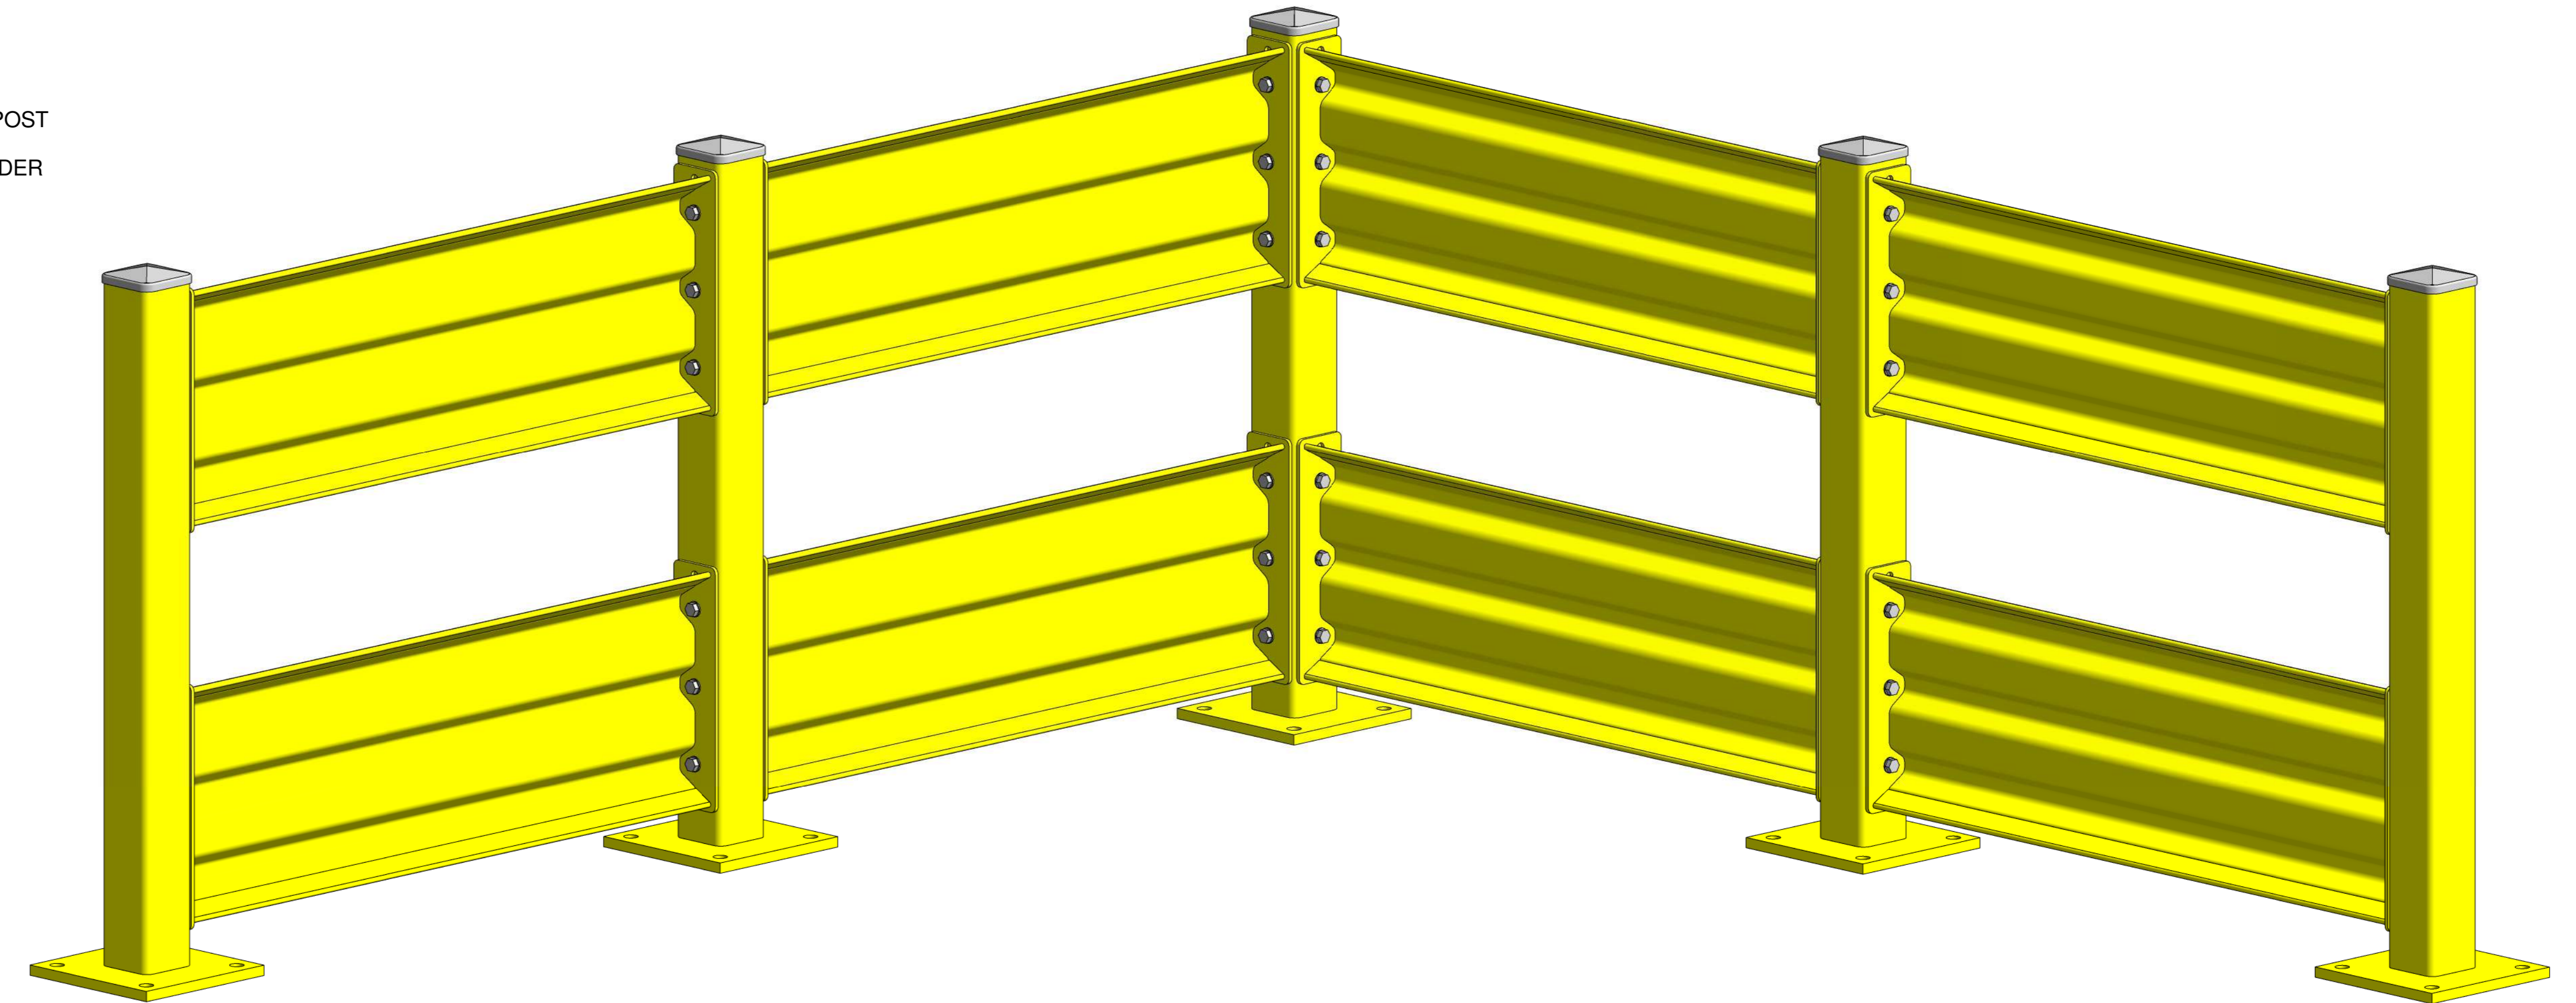

**NOTE:** CONTACT ULTI GROUP FOR ANY CUSTOMISATIONS AND TO DISCUSS PROJECT SPECIFIC INFORMATION

**UlitiGroup**  
SPECIALIST ACCESSWAY SOLUTIONS

www.ultigroup.co.nz  
sales@ultigroup.co.nz  
Phone: 0800 807 753  
68 McLaughlins Road, Wiri, Auckland, 2104

© UlitiGroup LTD, 2017

# Uliti Traffic Impact Barrier

No.	Description	Date
1	APPROVED BY JP	SEP.07.2017

PLAN VIEW, ELEVATION AND 3D VIEW	
Project Number	-
Date	JULY.12.2017
Drawn By	J.ENRIQUEZ
TFCIMPACT-BARRIER-001	
Scale	As indicated