




1 **ELEVATION VIEW (STANDARD)**
SCALE: 1:6 MTS.

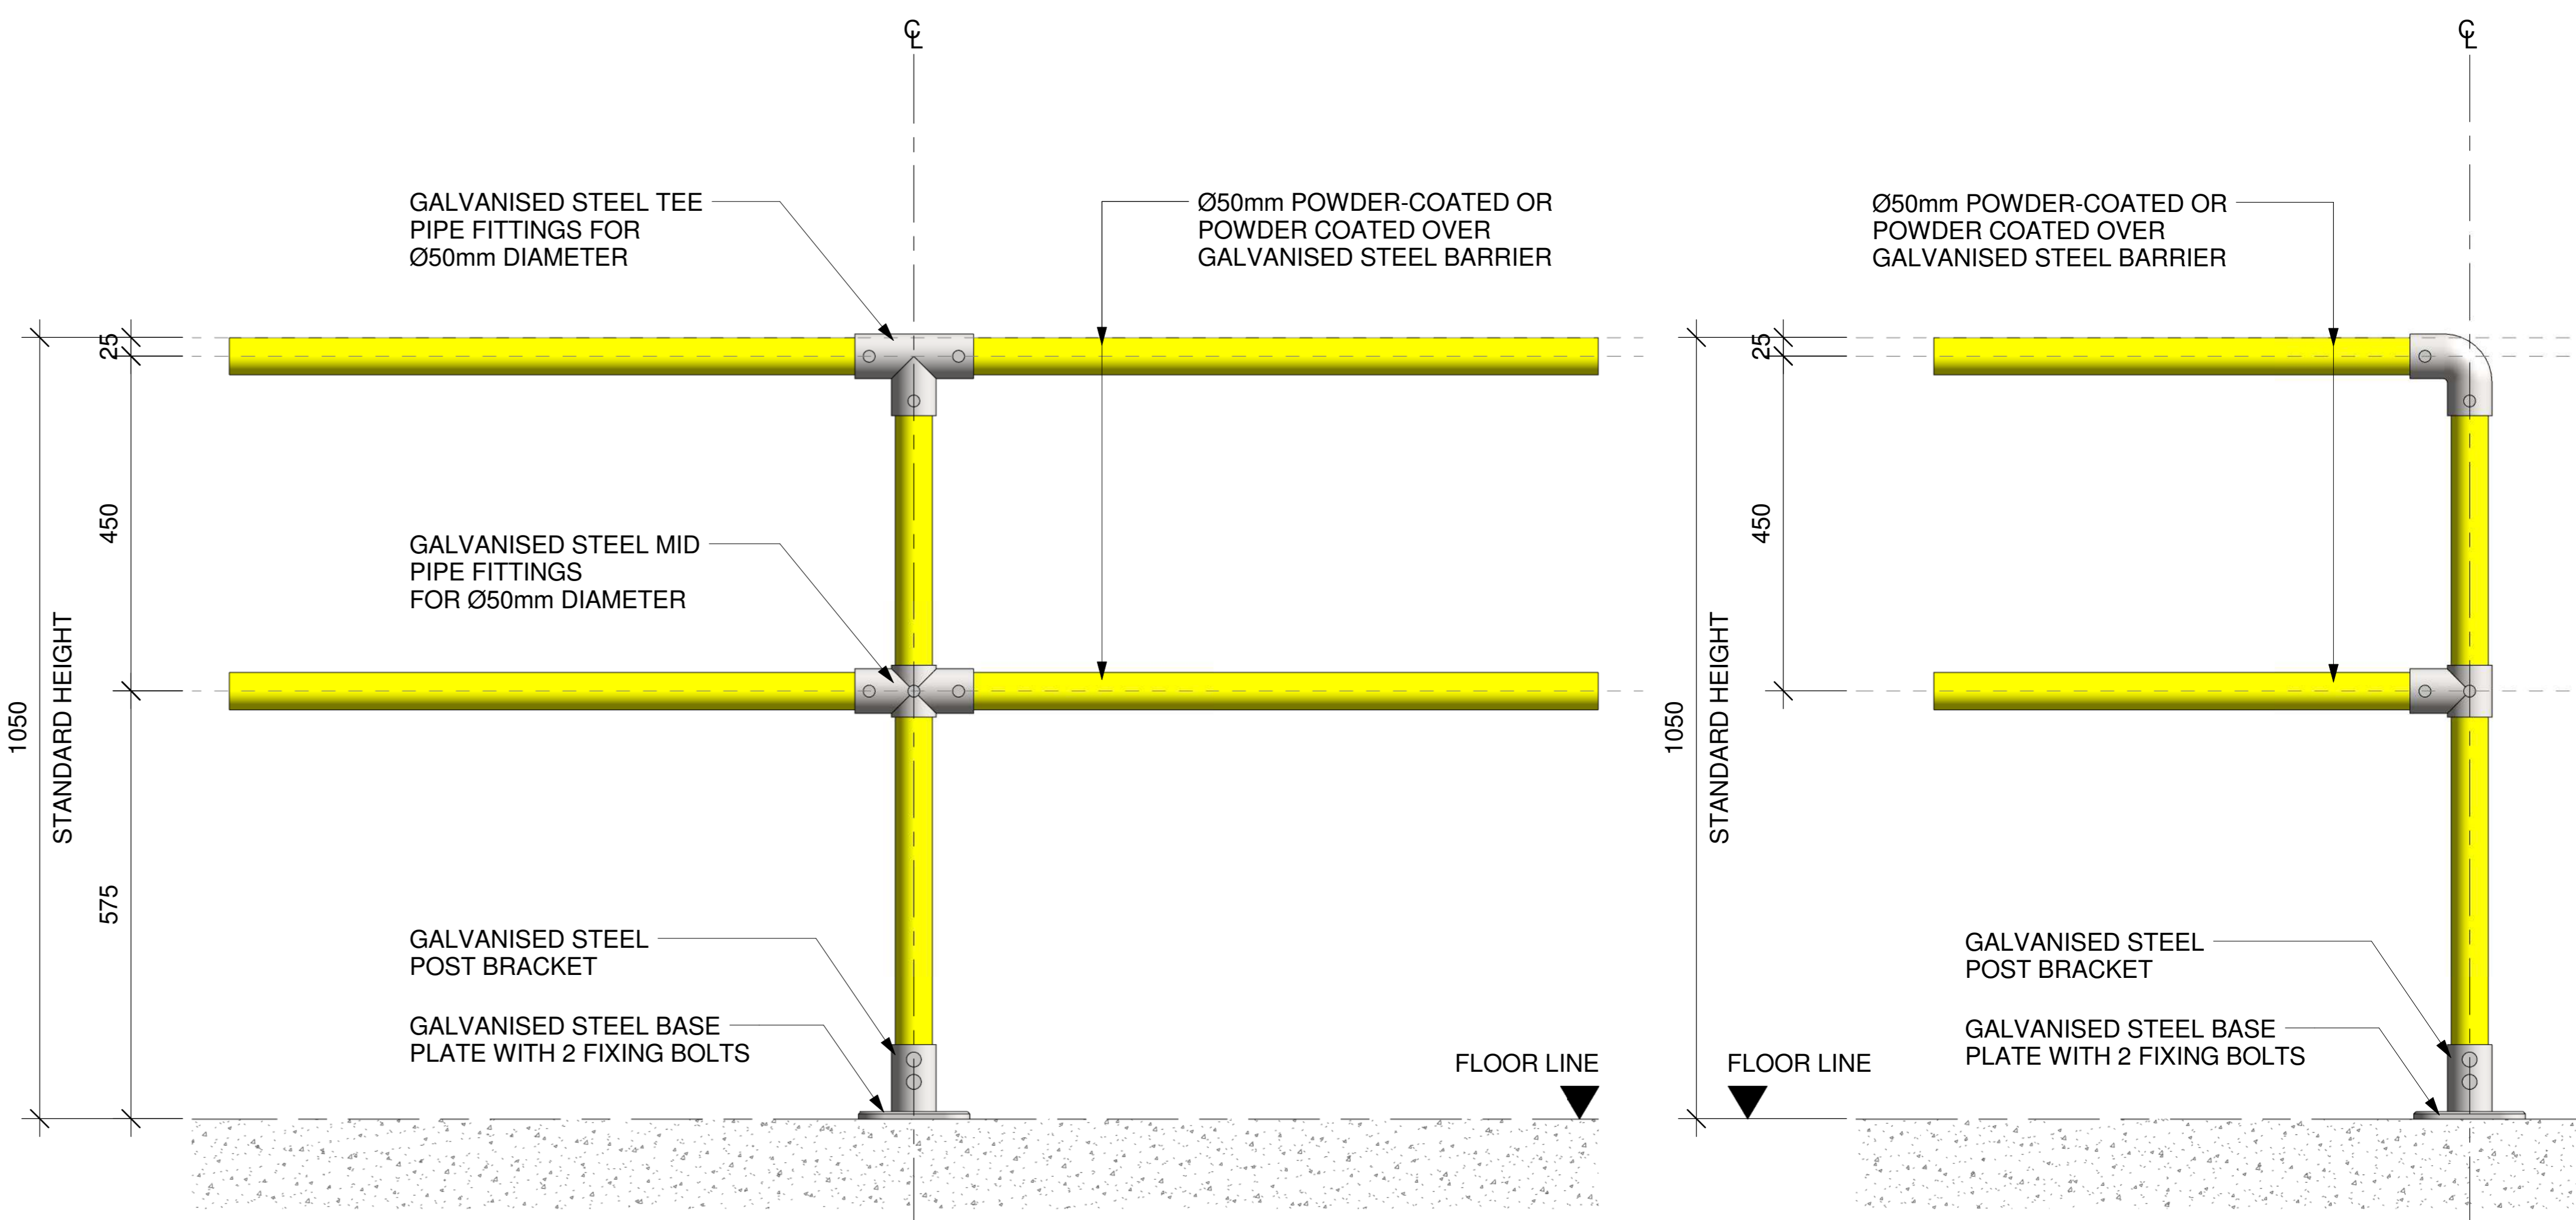


2 **ELEVATION VIEW (MIDDLE CONNECTION)**
SCALE: 1:6 MTS.

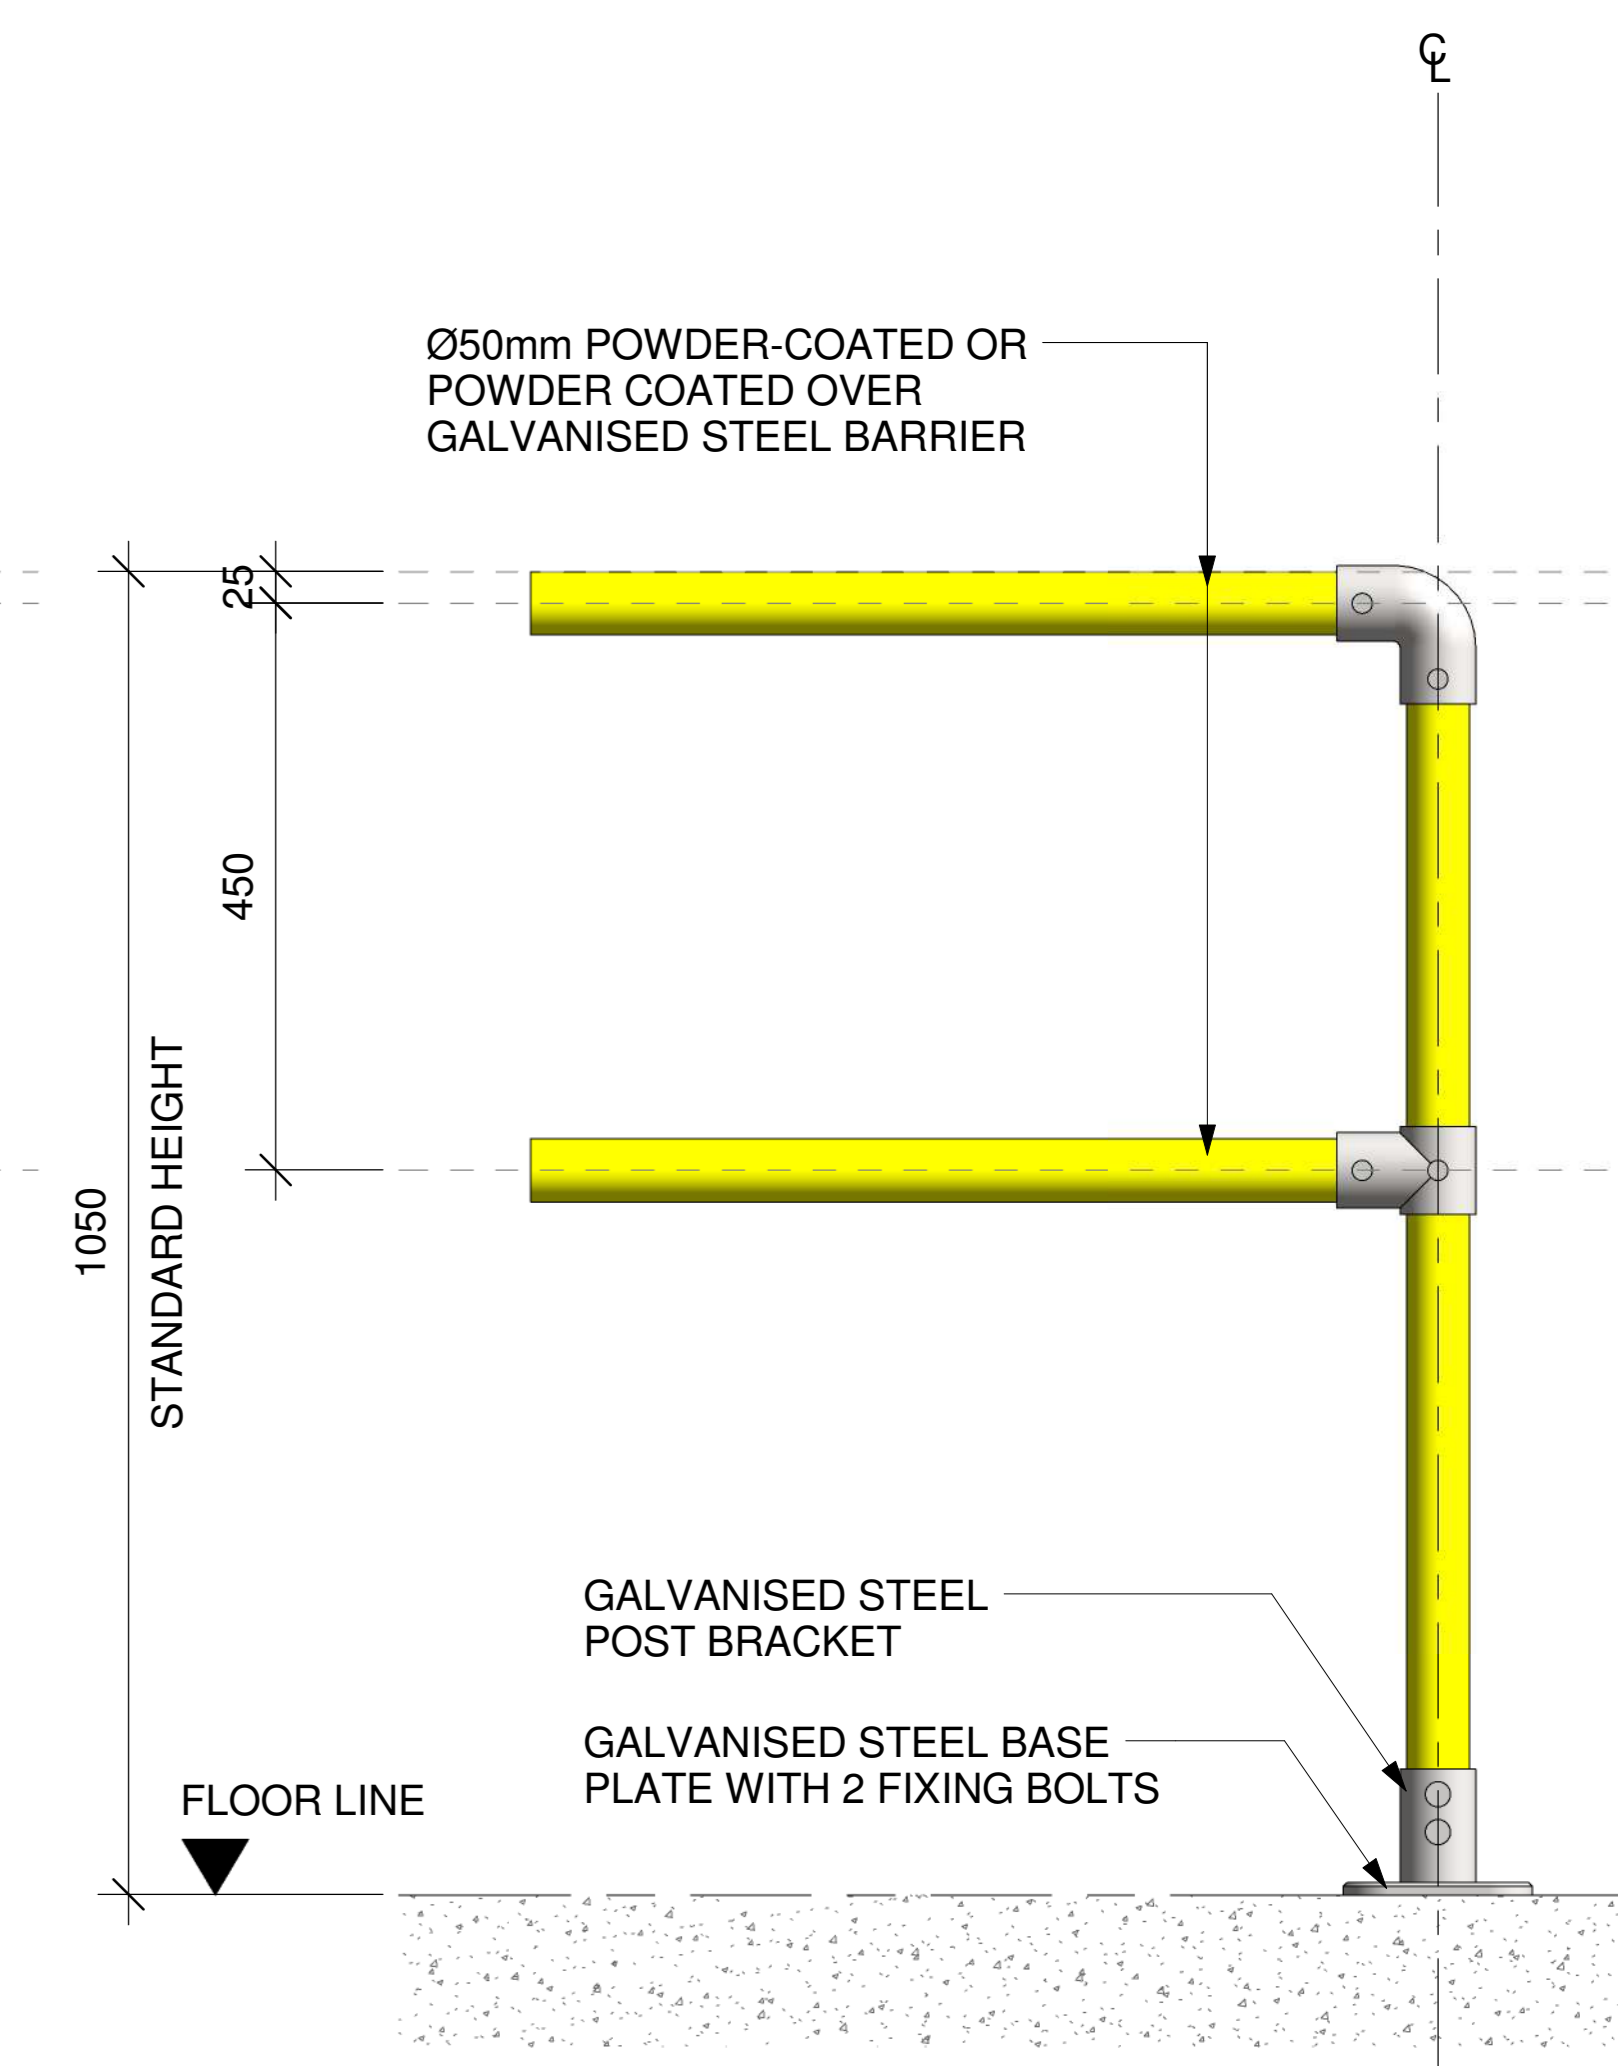


3 **ELEVATION VIEW (END SECTION)**
SCALE: 1:6 MTS.

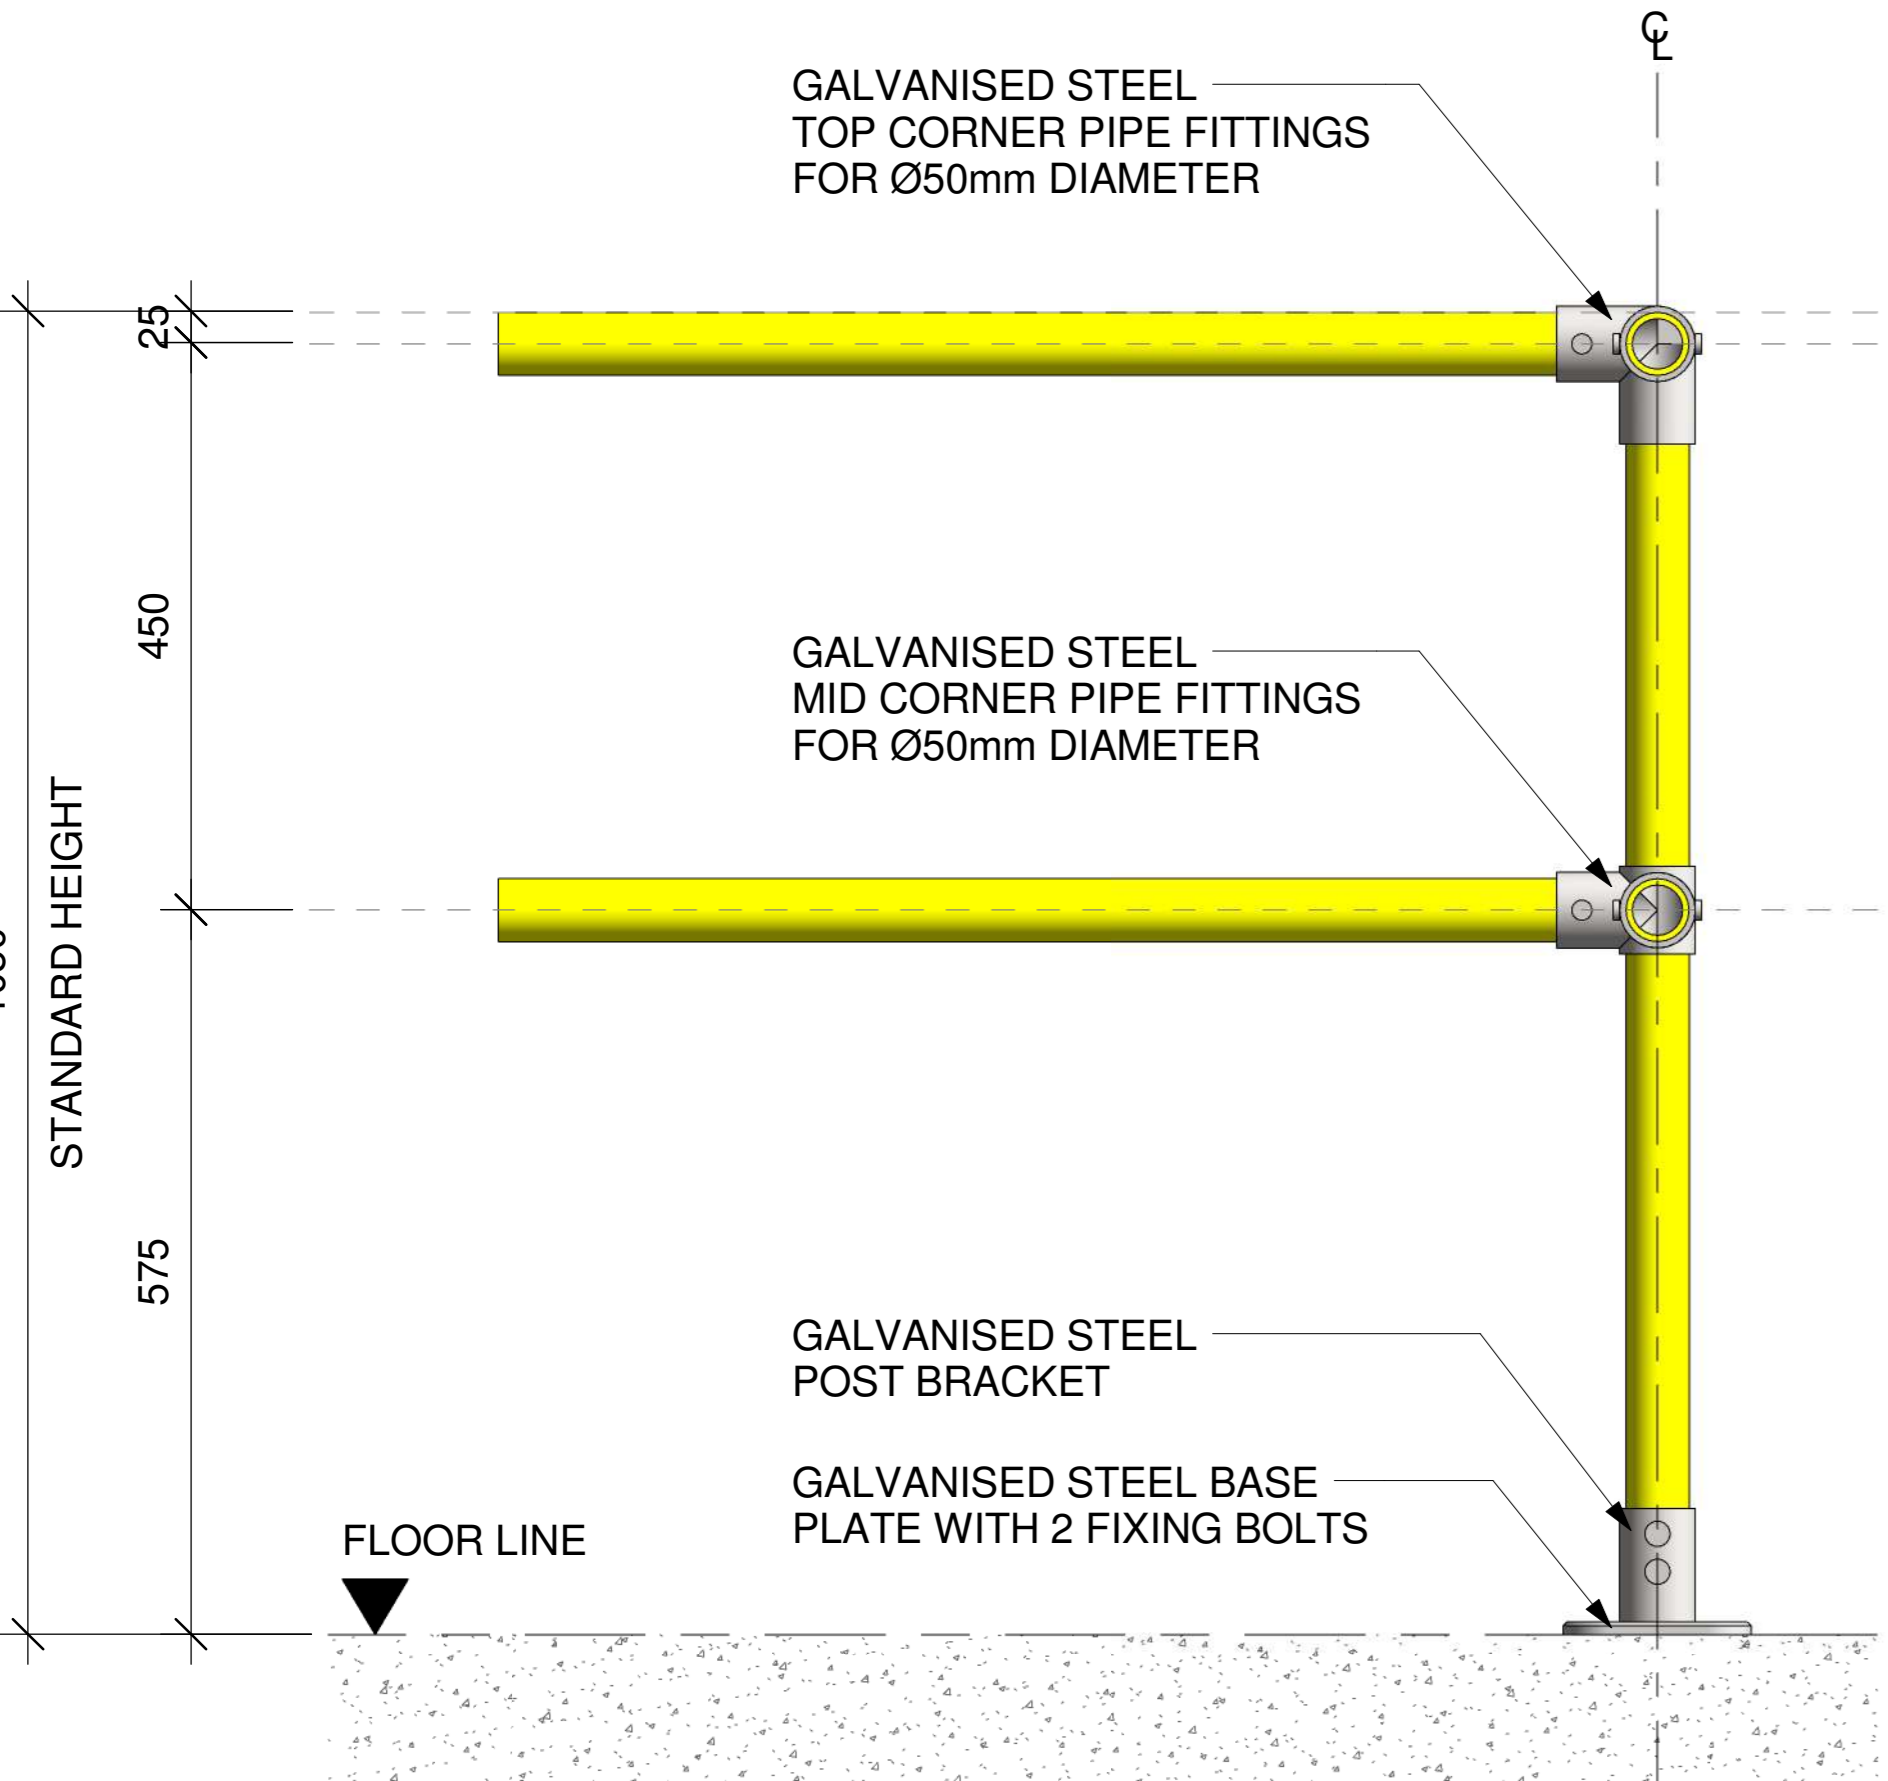

4 **ELEVATION VIEW (CORNER SECTION)**
SCALE: 1:6 MTS.

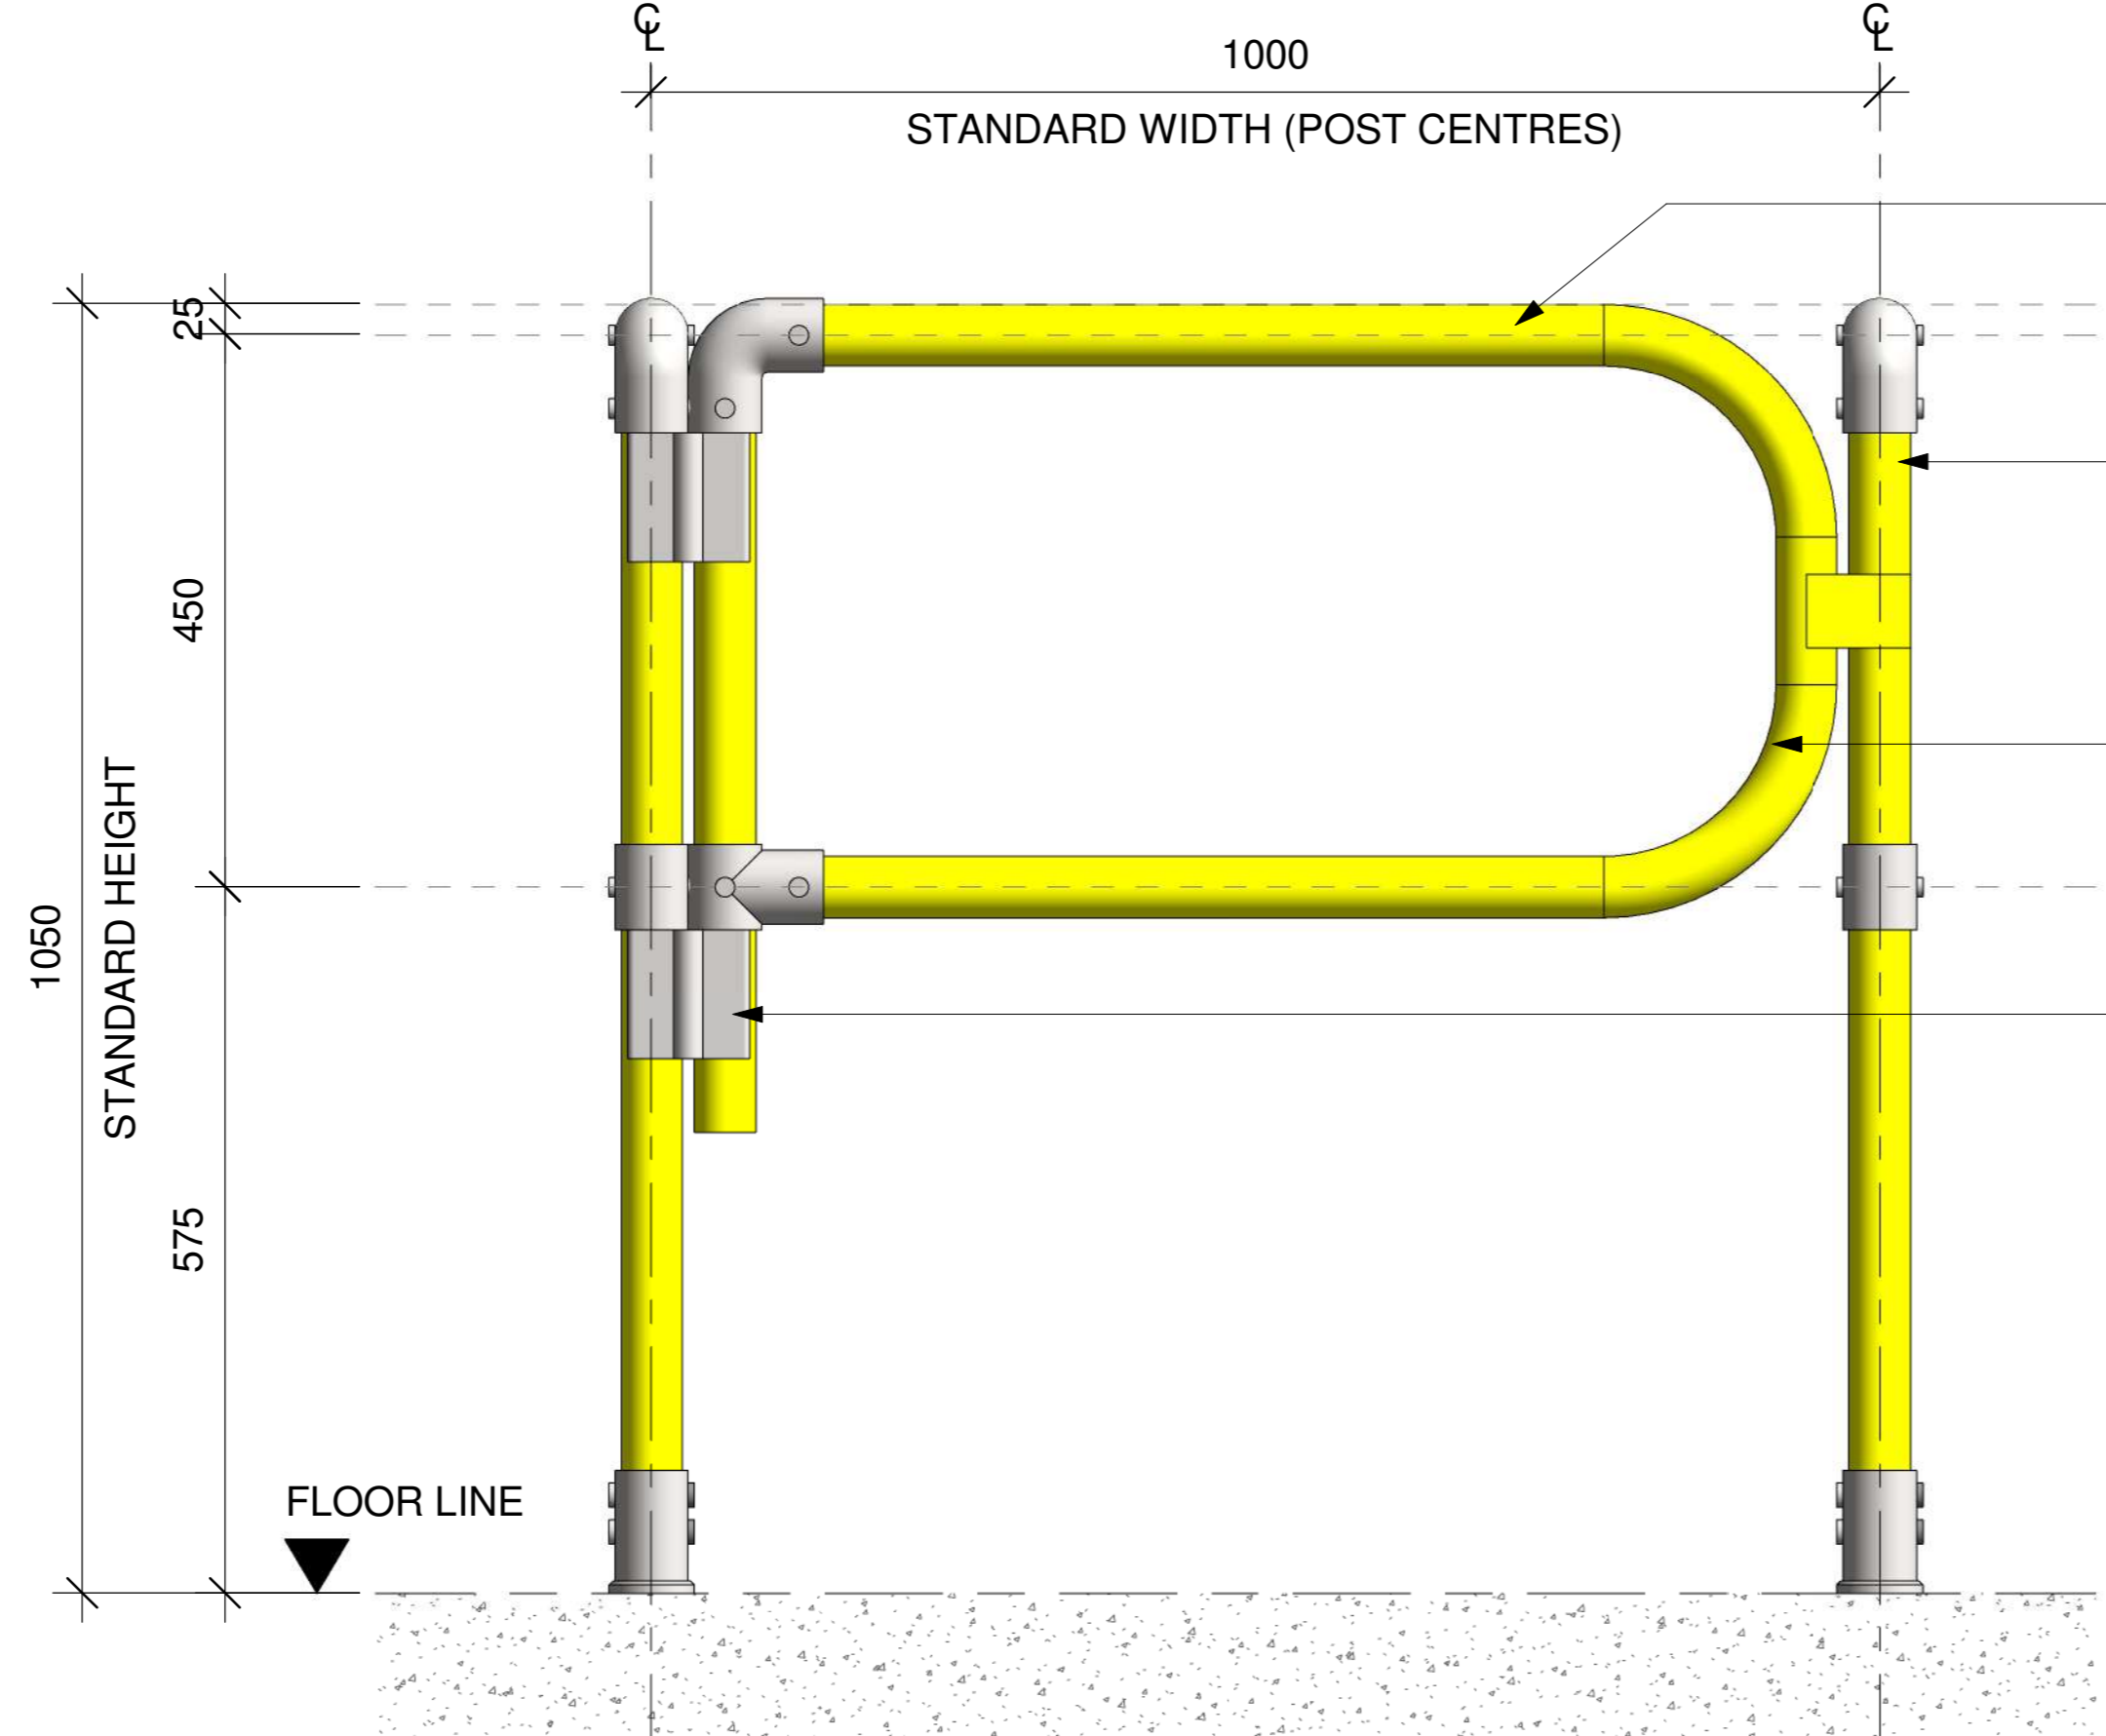

5 **ELEVATION VIEW (PEDESTRIAN GATE)**
SCALE: 1:6 MTS.

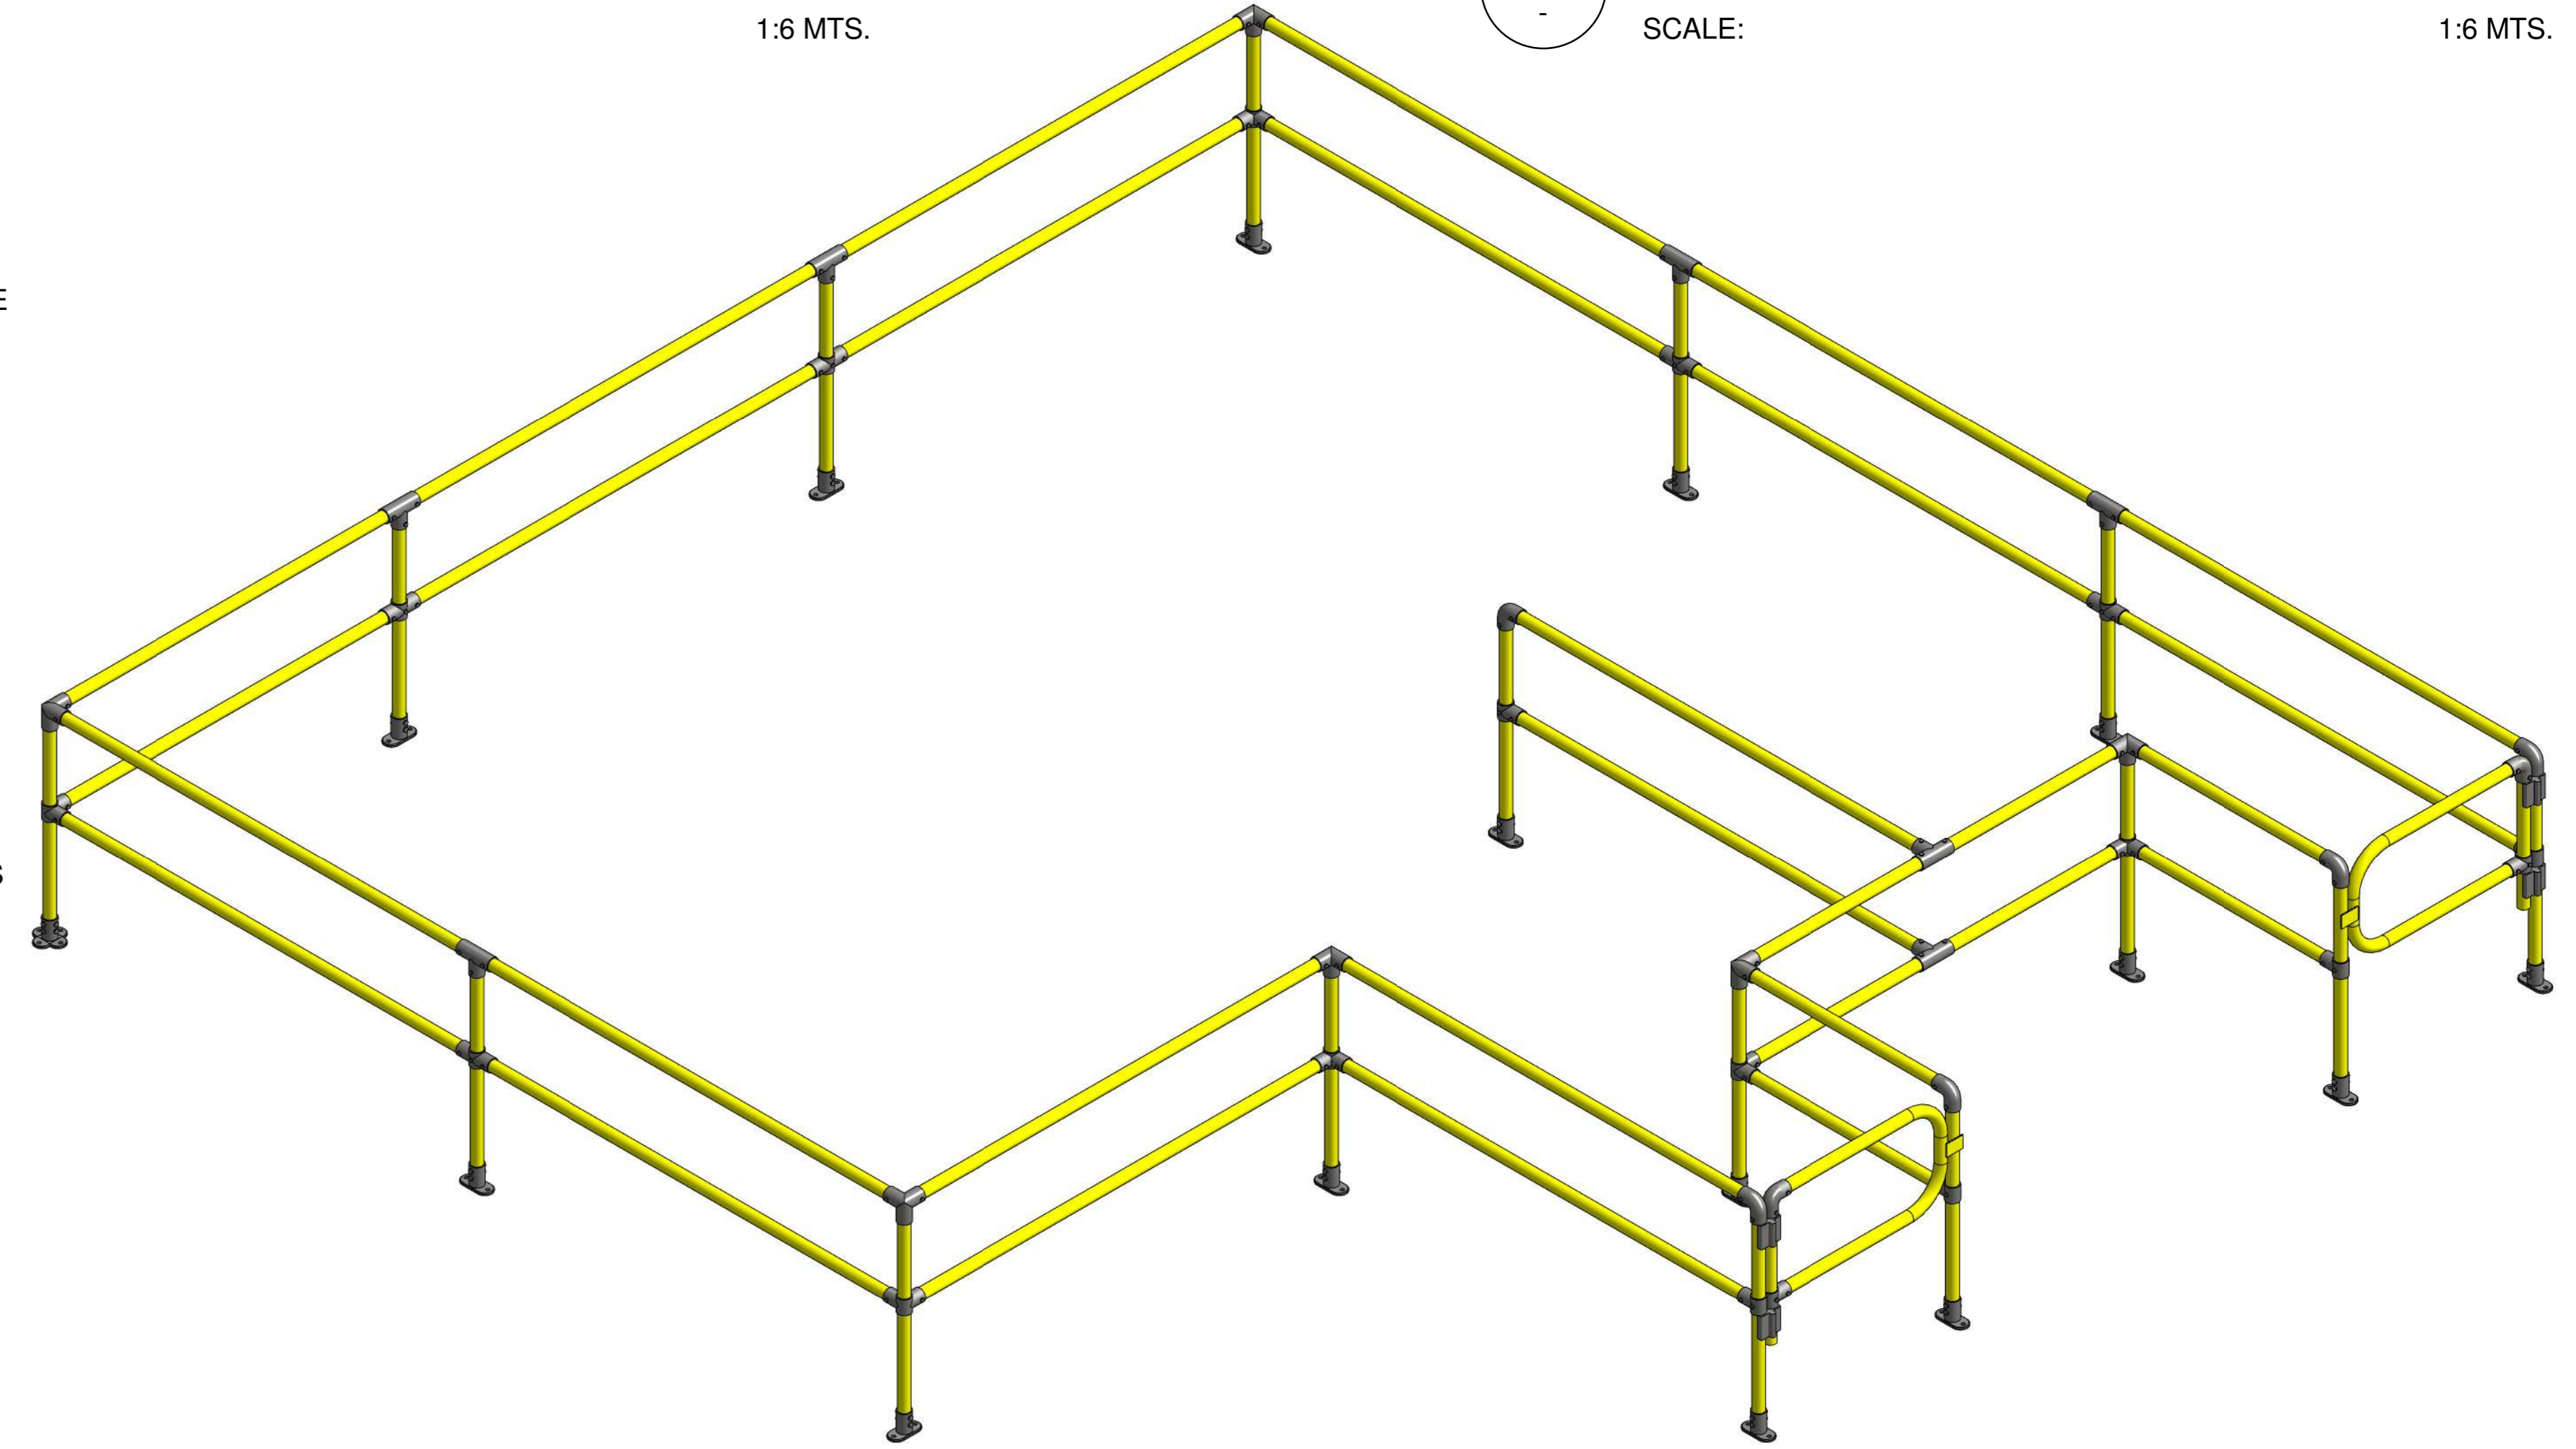

6 **3D VIEW - SAMPLE CONFIGURATION**
SCALE: N.T.S.

NOTE:
CONTACT ULTI GROUP FOR ANY CUSTOMISATIONS
AND TO DISCUSS PROJECT SPECIFIC INFORMATION

www.ultigroup.co.nz
sales@ultigroup.co.nz
Phone: 0800 807 753
68 McLaughlins Road, Wiri, Auckland, 2104

©UltiGroup LTD, 2017

Ulti Pedestrian Barrier

No.	Description	Date

PLAN VIEW, ELEVATION AND 3D VIEW	
Project Number	-
Date	SEPTEMBER.08.2017
Drawn By	J.ENRIQUEZ
PEDBARRIER-001	
Scale	As indicated @ A0