


Note: this drawing is outside the scope of BRANZ Appraisal 510 (2013)

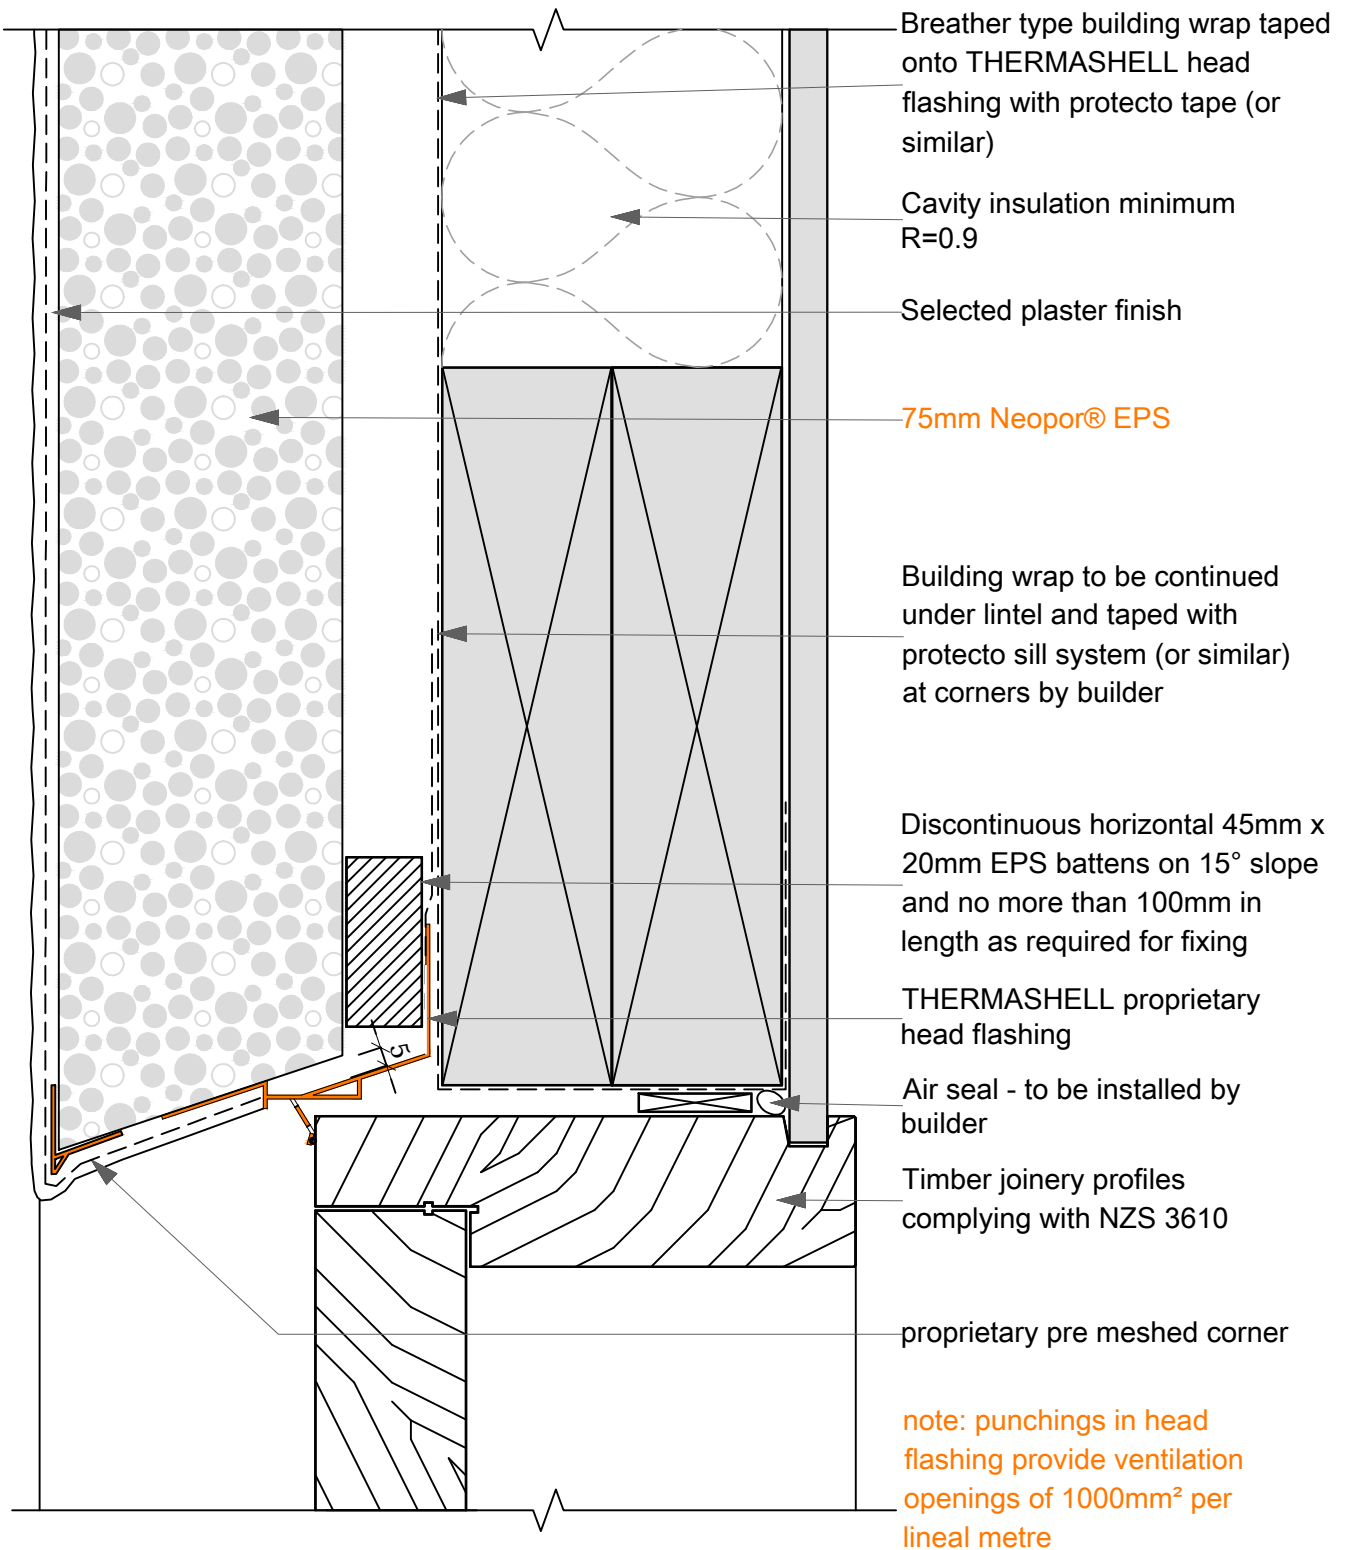

**04A**  
SCALE: 1:2

**Window Head: Timber Joinery**  
THERMASHELL