


Note: this drawing is outside the scope of BRANZ Appraisal 510 (2013)

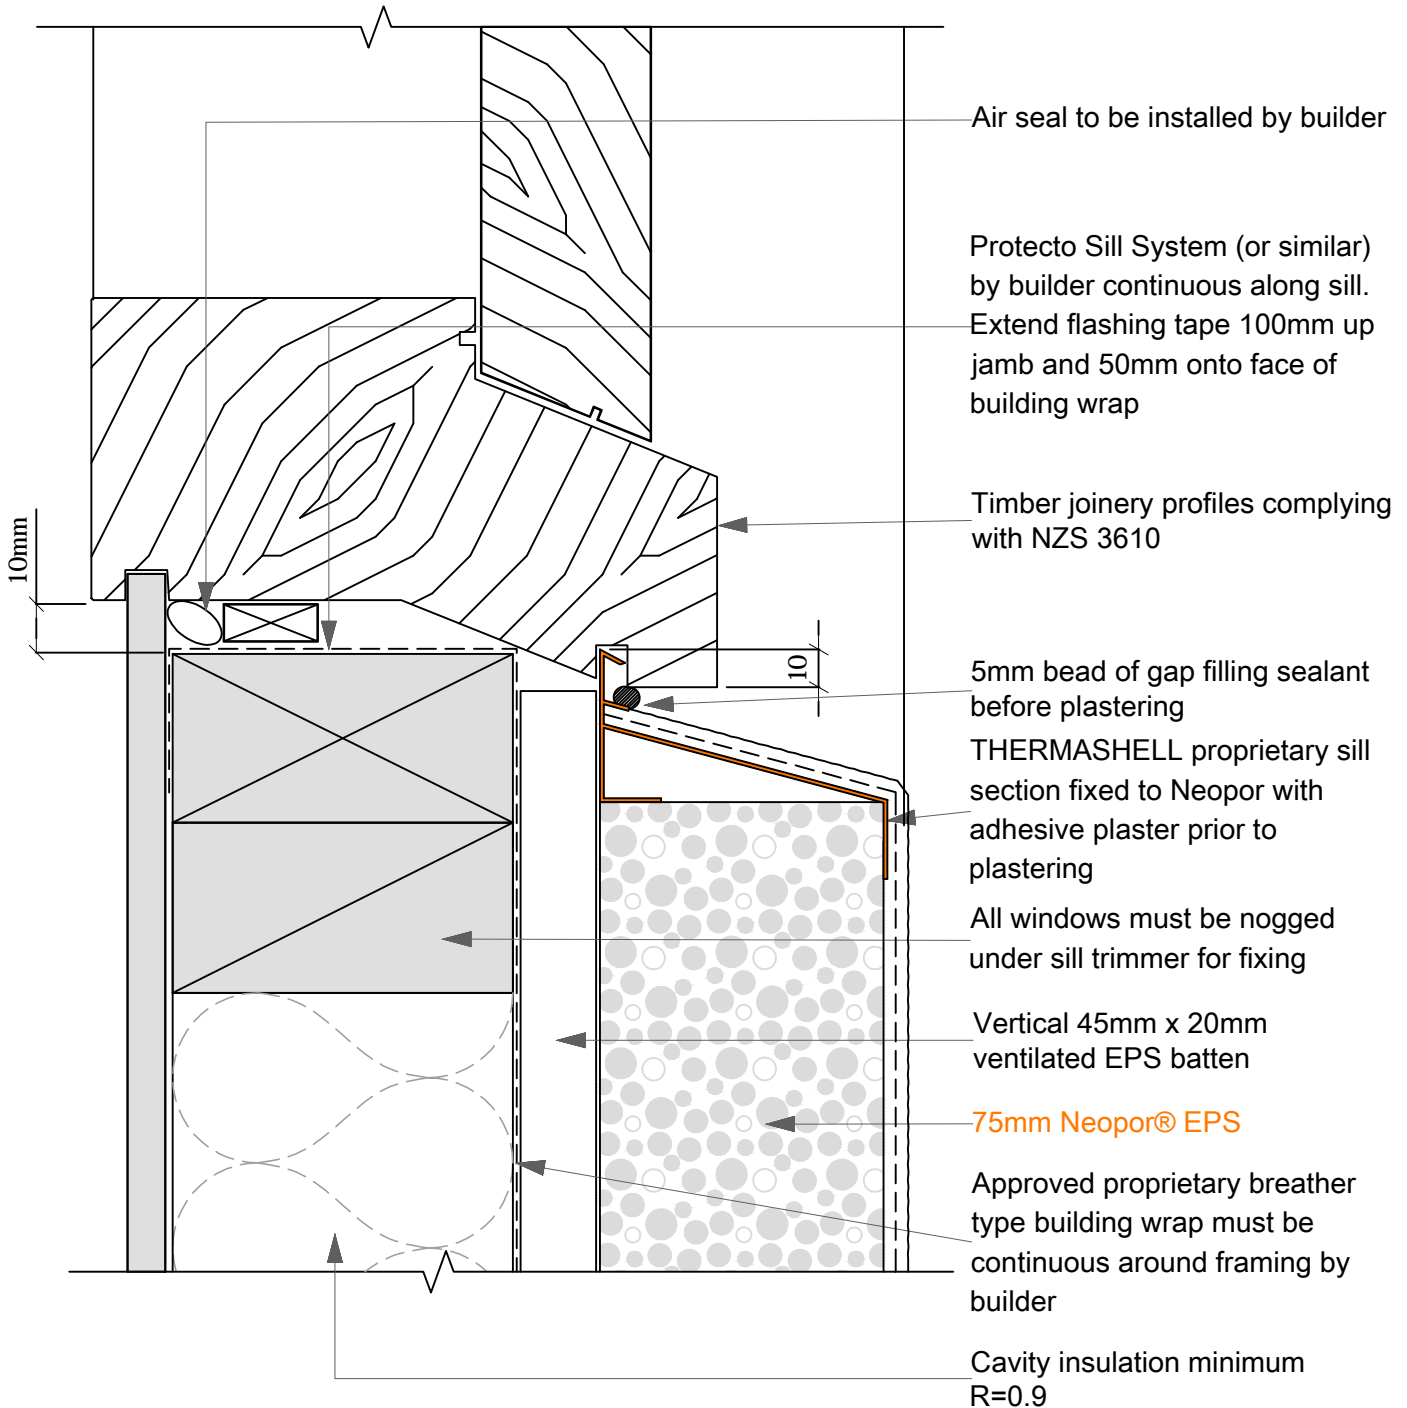

**04C**  
SCALE: 1:2

## Window Sill: Timber Joinery

THERMASHELL