




1 **PLAN VIEW - DP 150**
SCALE: 1:5 MTS.

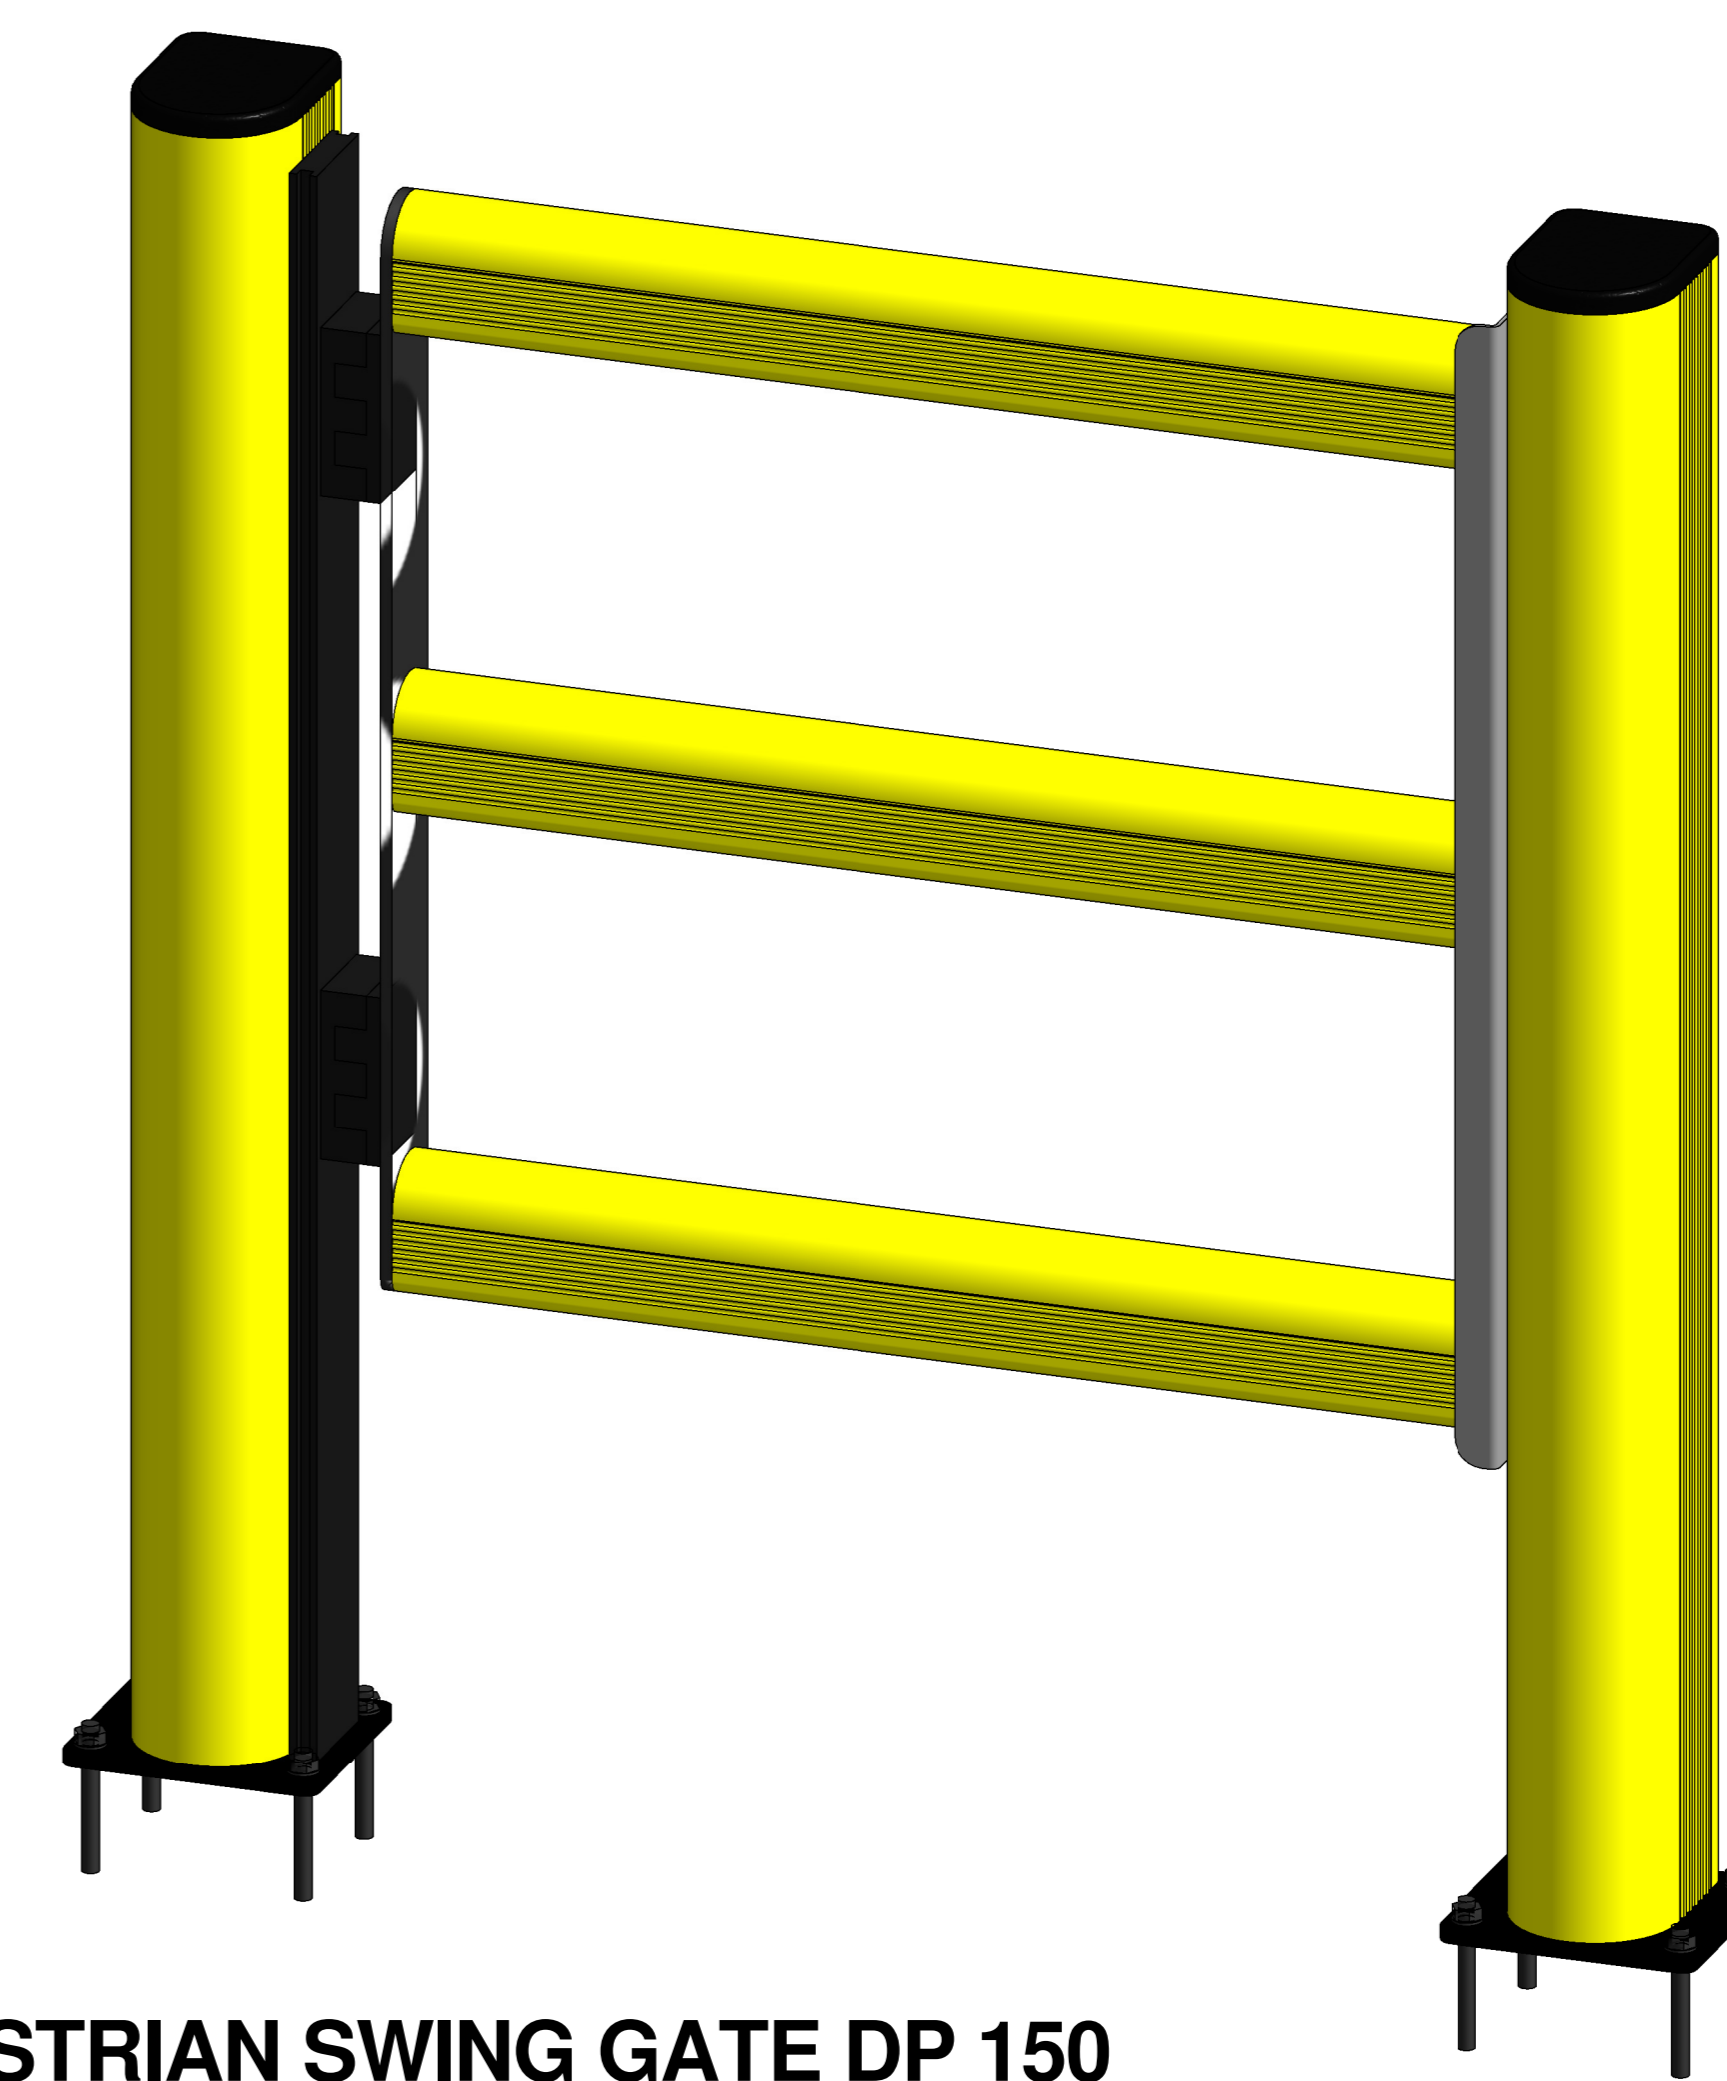

3 **3D VIEW - PEDESTRIAN SWING GATE DP 150**
SCALE: N.T.S.

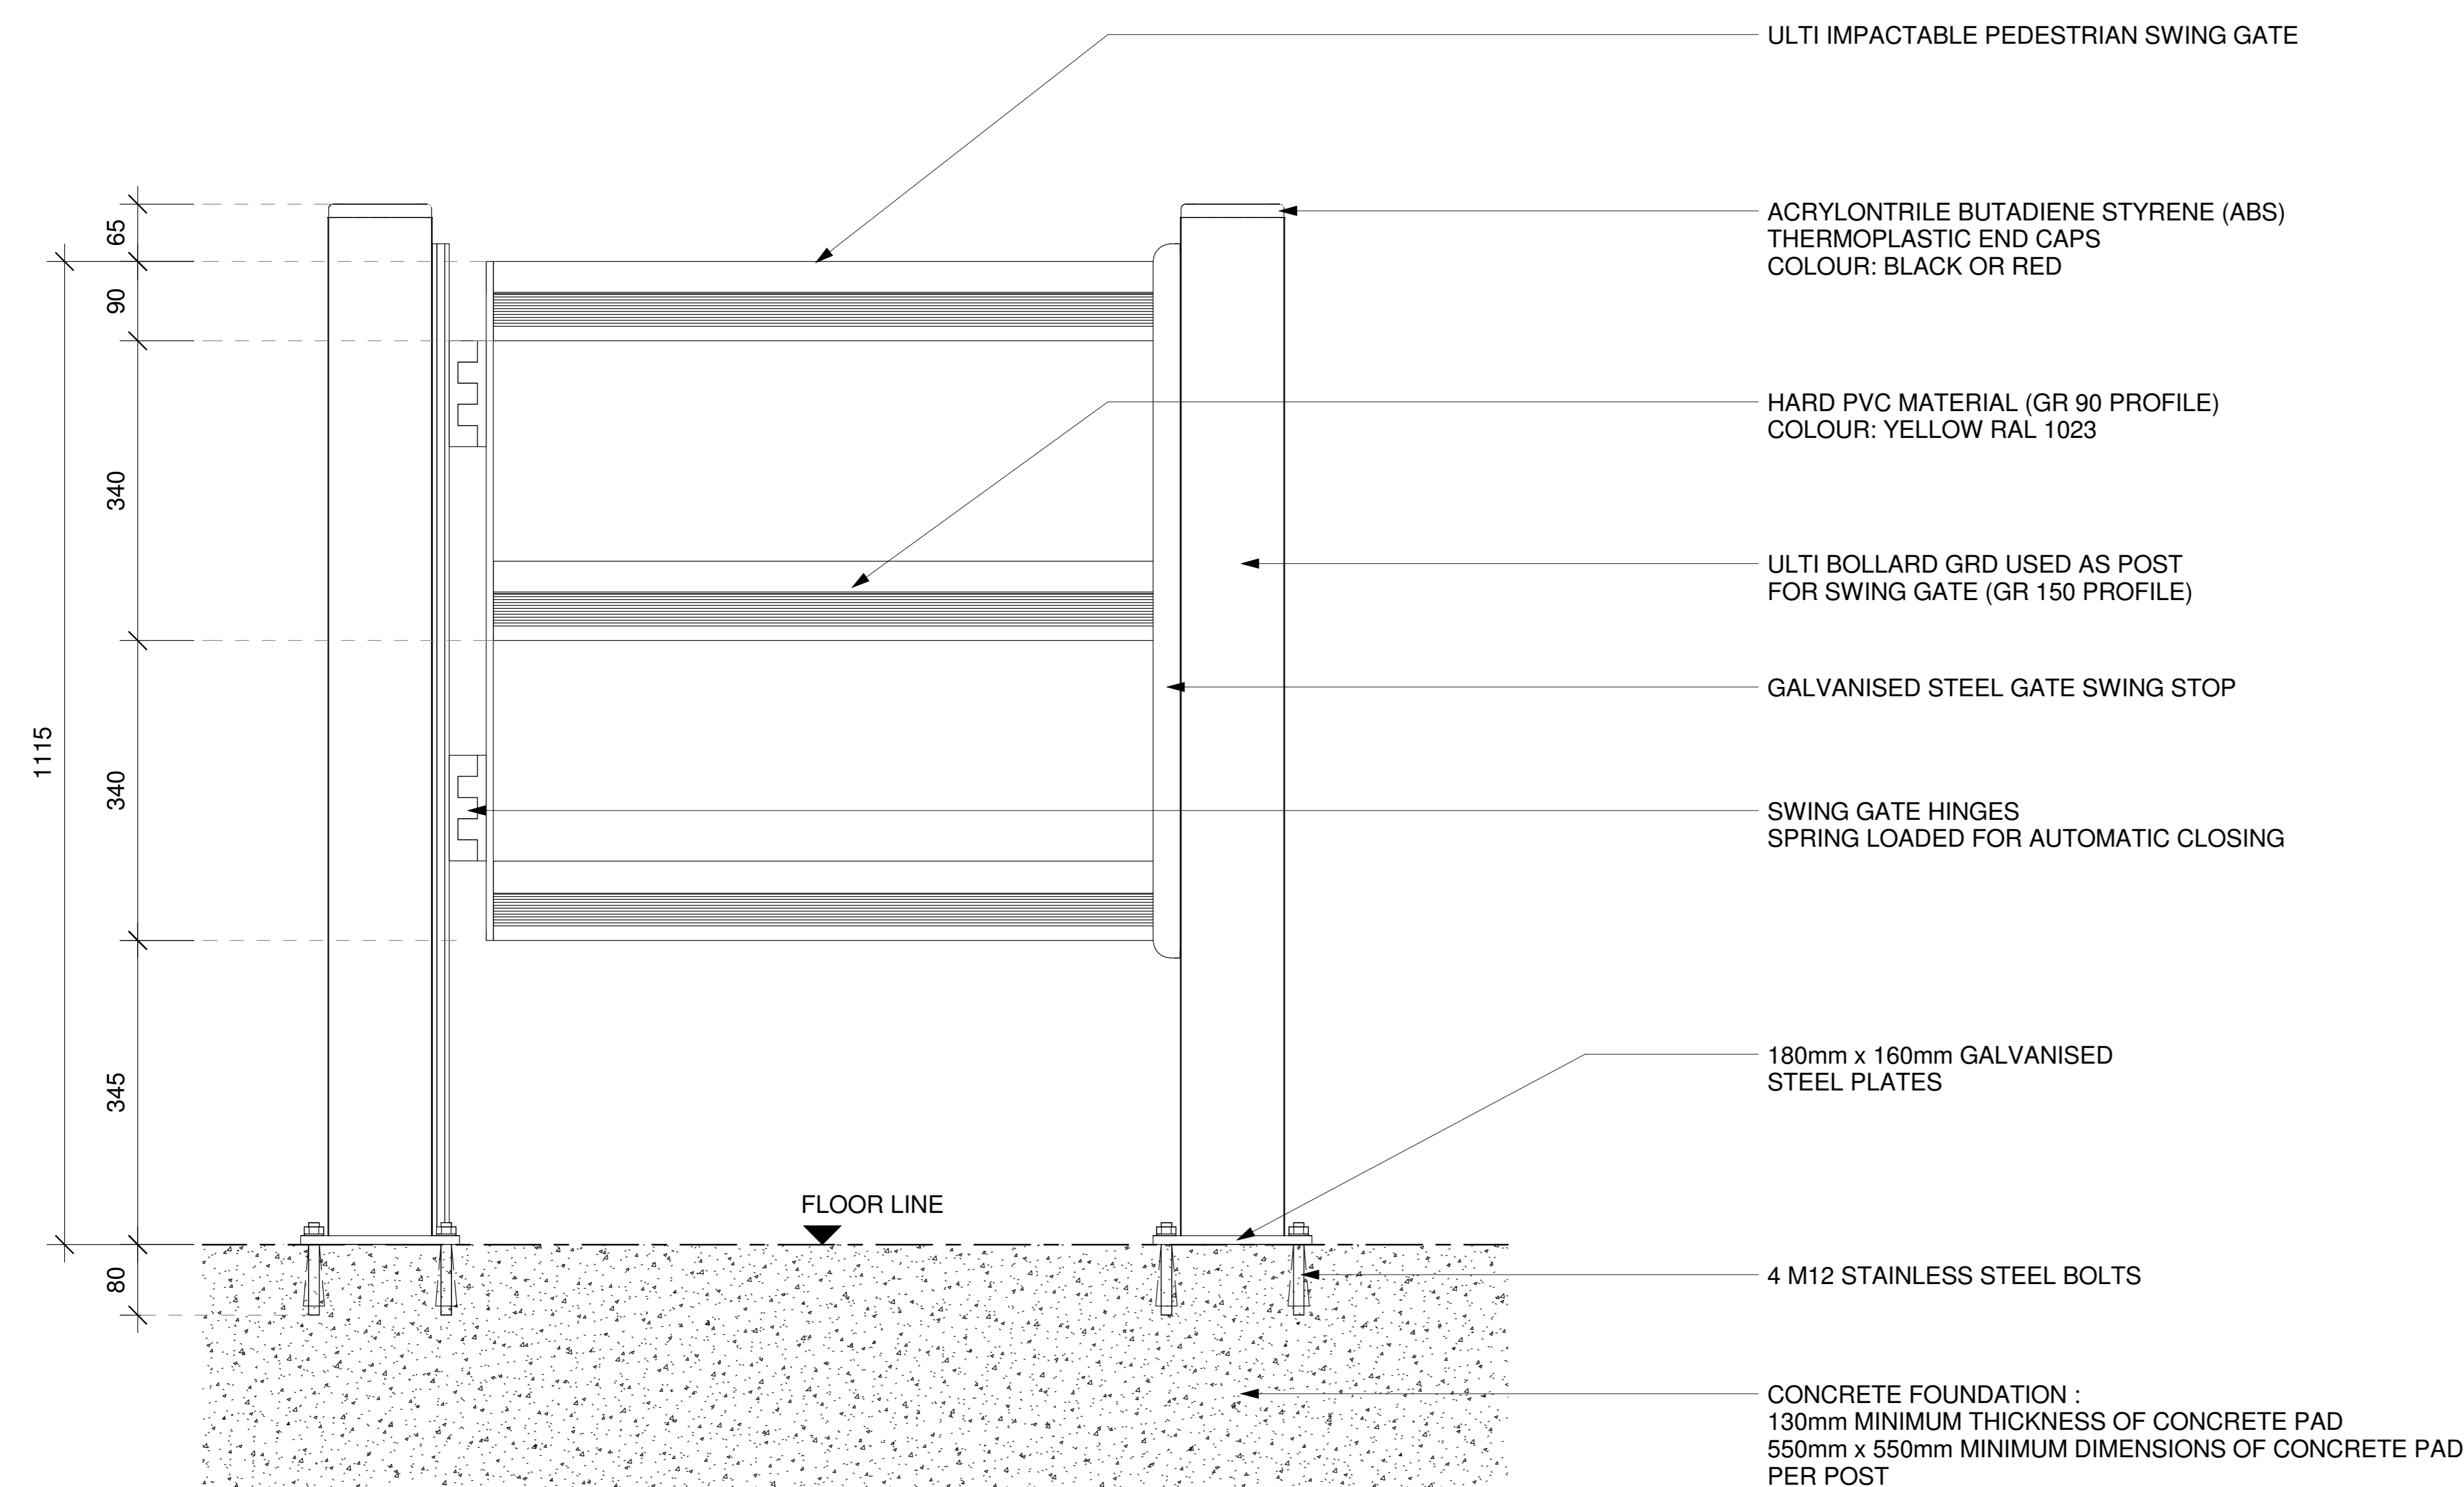

2 **ELEVATION VIEW- DP 150**
SCALE: 1:5 MTS.

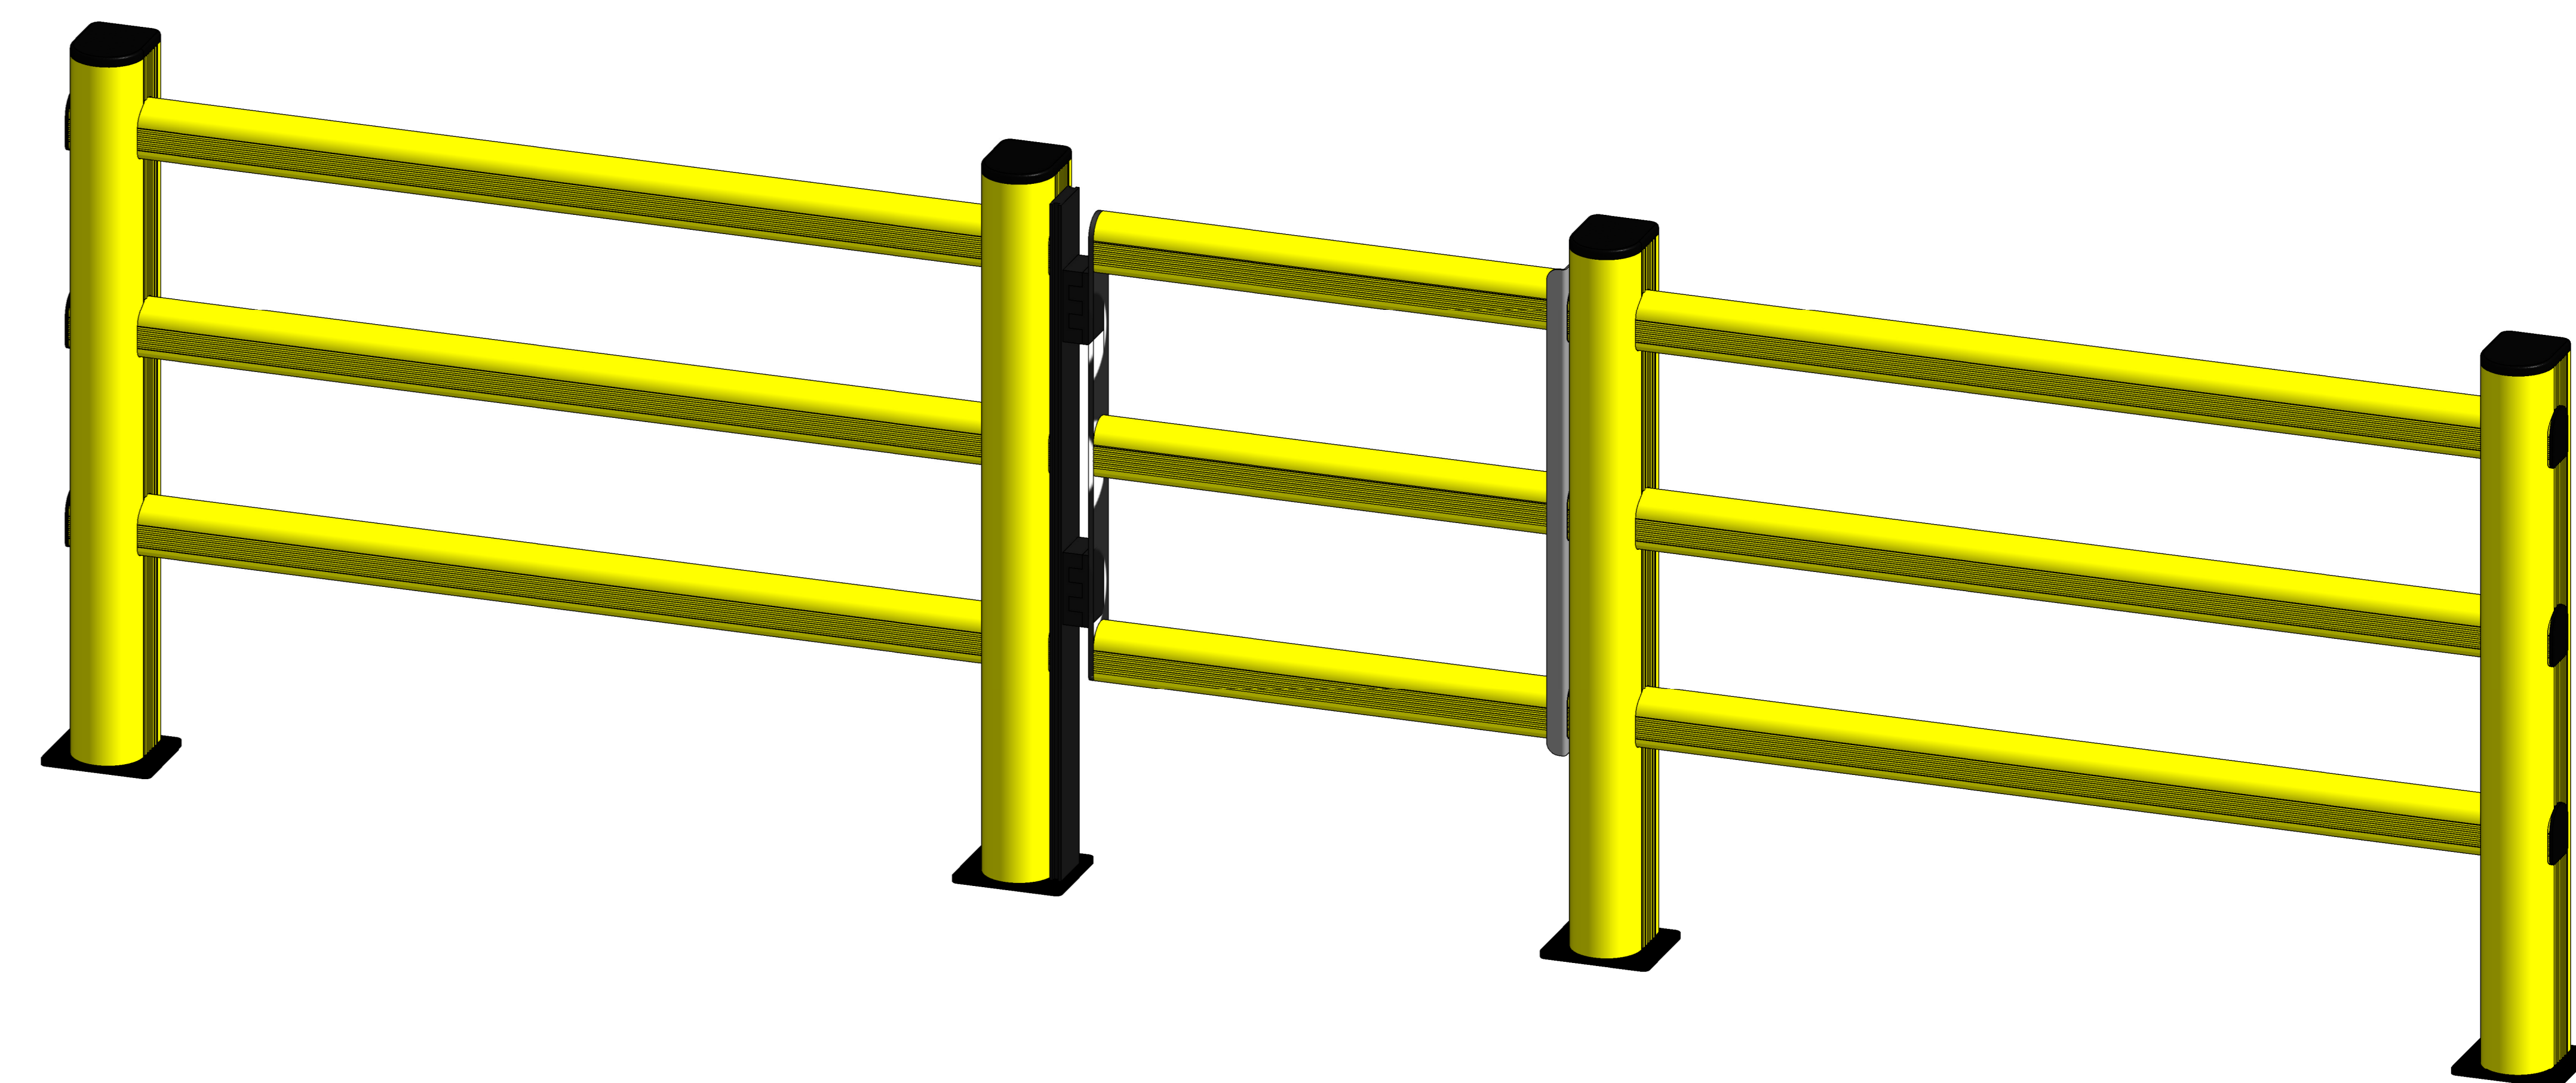

4 **3D VIEW - PEDESTRIAN SWING GATE DP 150
with PEDESTRIAN WALKWAY BARRIER PED 150**
SCALE: N.T.S.

NOTE:
CONTACT ULTI GROUP FOR ANY CUSTOMISATIONS
AND TO DISCUSS PROJECT SPECIFIC INFORMATION



Ulti Impactable Pedestrian Swing Gate

No.	Description	Date
1	CHECKED BY TS	12.06.2016

PLAN VIEW, ELEVATION AND 3D VIEW	
Project Number	-
Date	11.09.2016
Drawn By	J.ENRIQUEZ
GUARDRAIL-GATE-001	
Scale	As indicated