


BRANZ Appraised
Appraisal No.510 [2013]

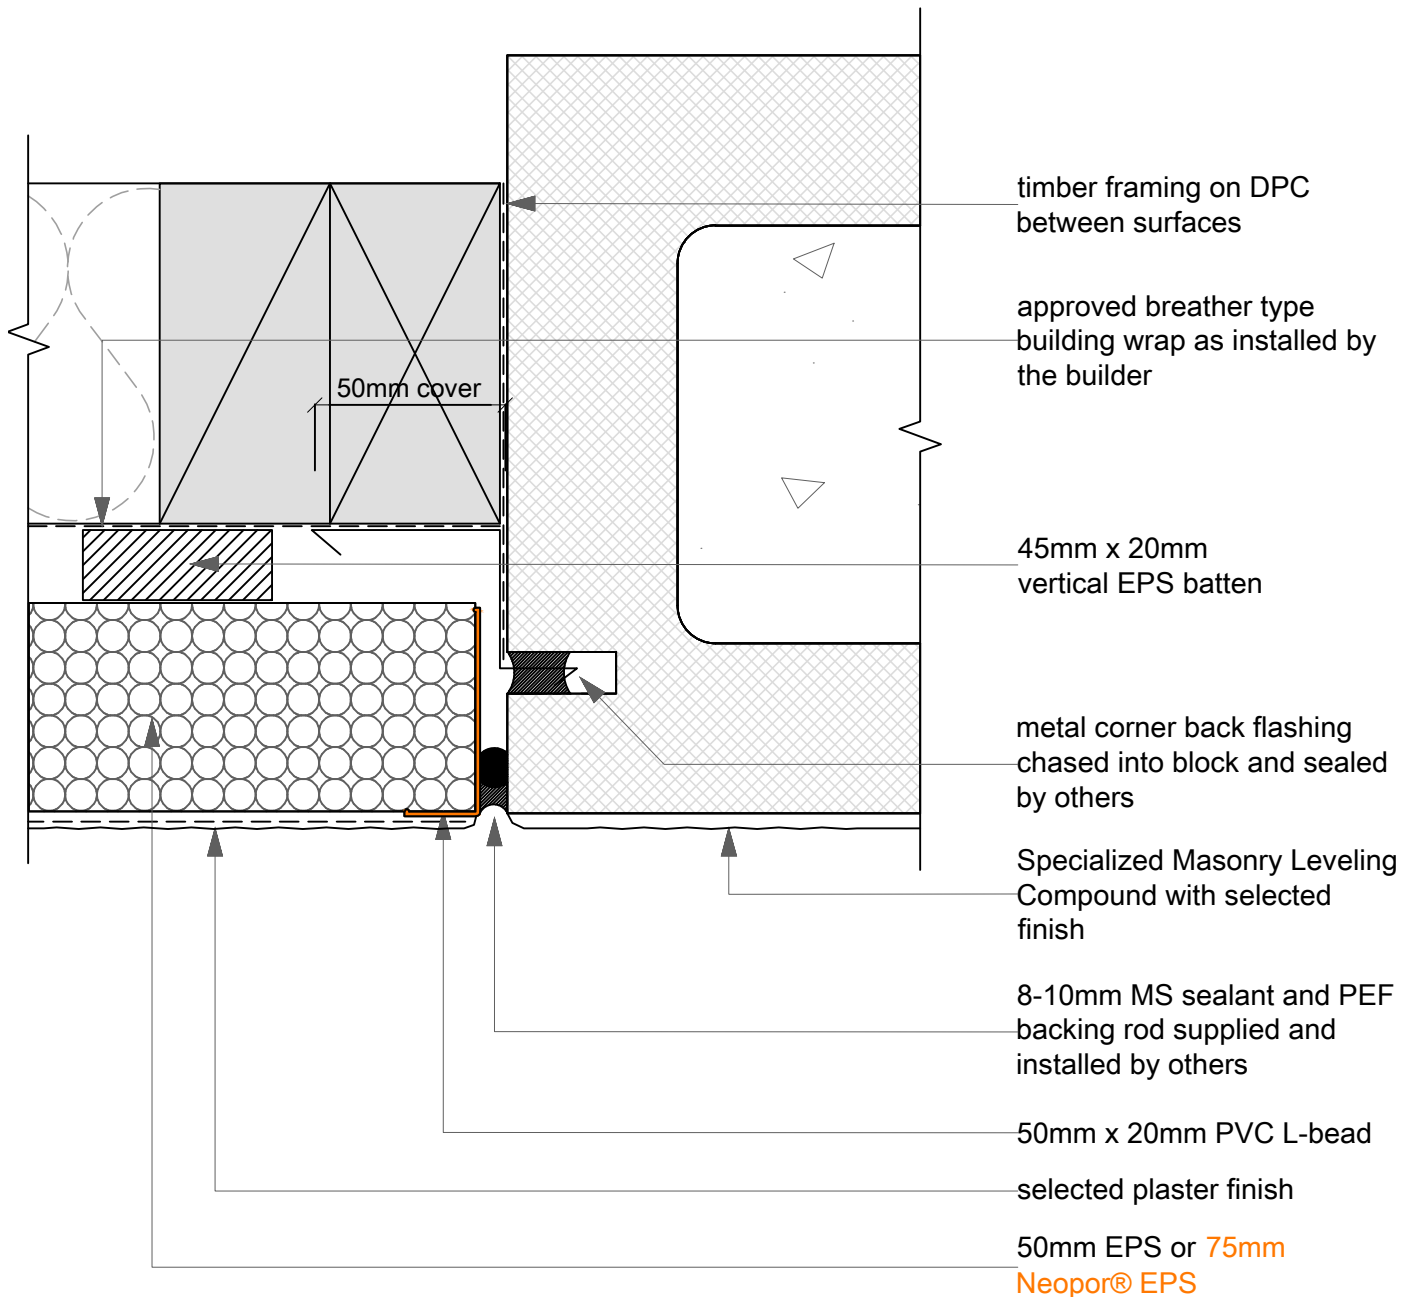

17F
SCALE: 1:2

Wall: Vertical Joint - CONCRETE BLOCK CAVITECLAD