


Note: This drawing is outside the scope of BRANZ Appraisal 510 (2013)

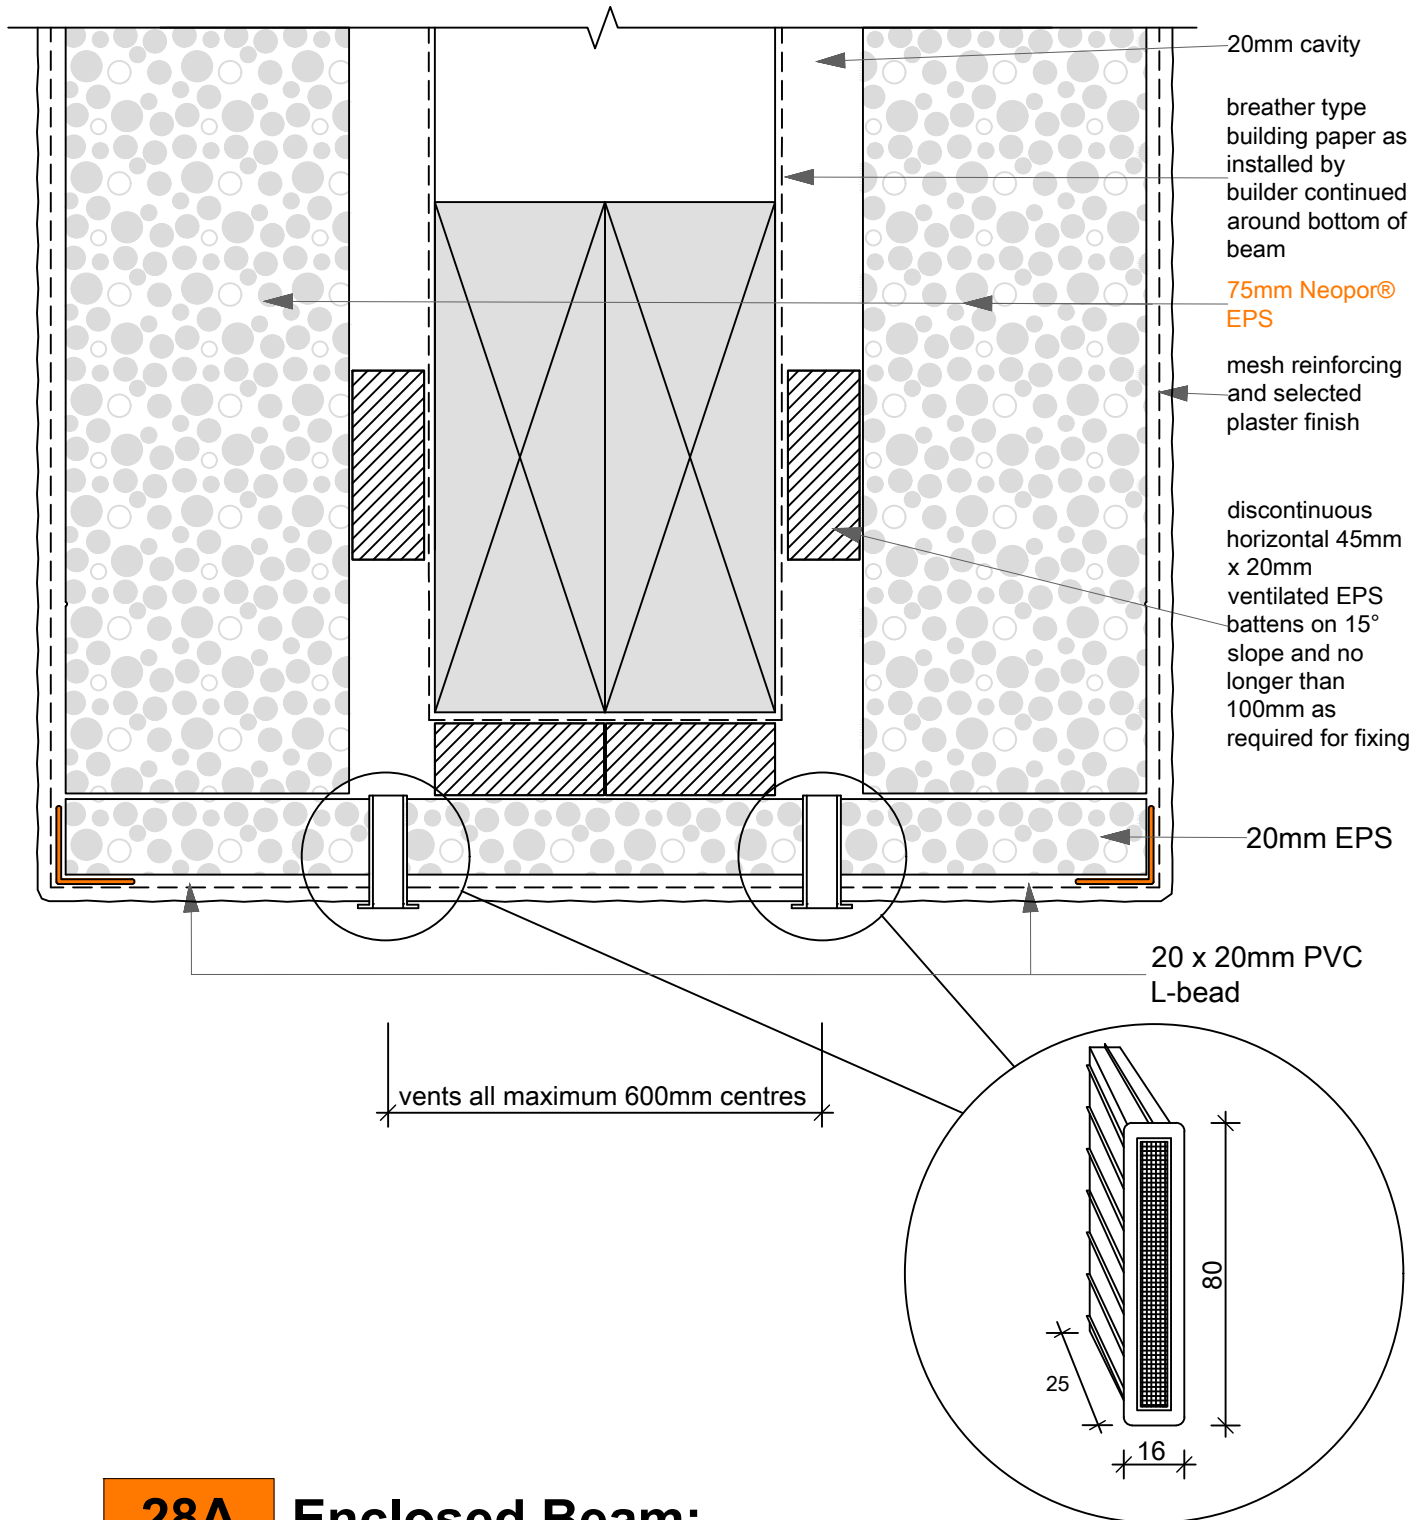

28A
SCALE: 1:2

Enclosed Beam:
THERMASHELL