


**BRANZ Appraised**  
Appraisal No.510 [2013]

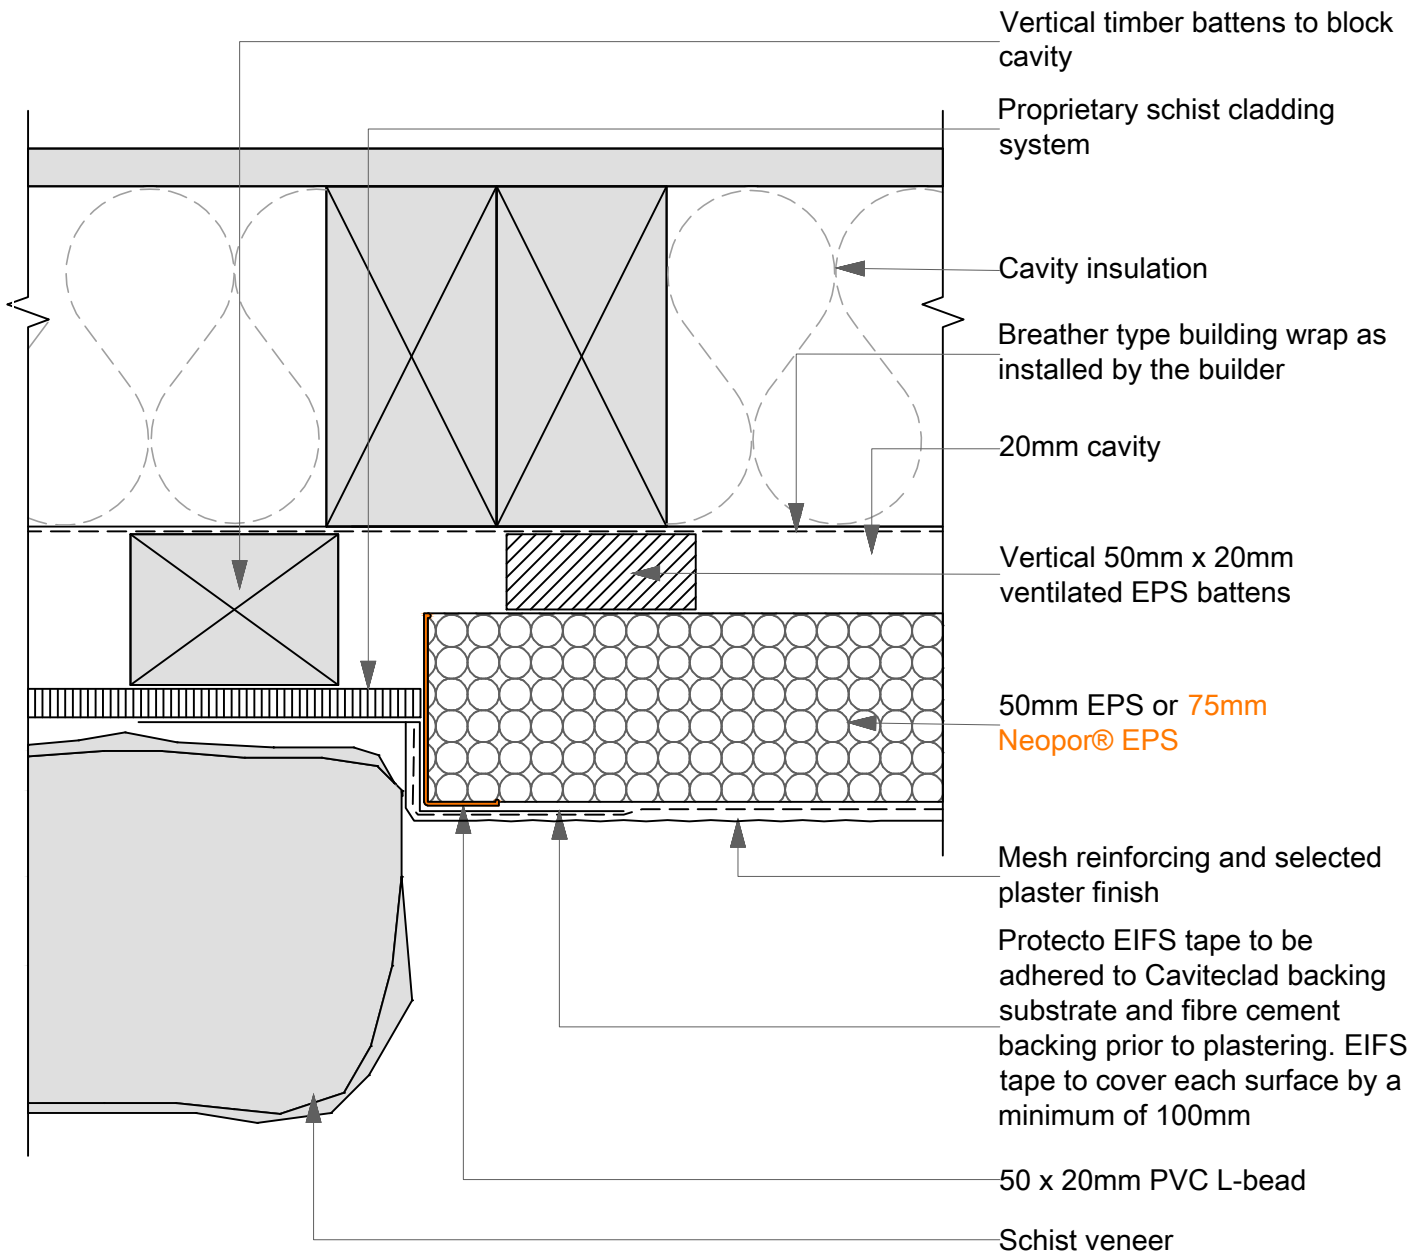

**Note: The CAVITECLAD system must be installed and painted prior to schist being applied**

**17G**  
SCALE: 1:2

**Wall: Vertical Joint - SCHIST**  
**CAVITECLAD**