


BRANZ Appraised
Appraisal No.510 [2013]

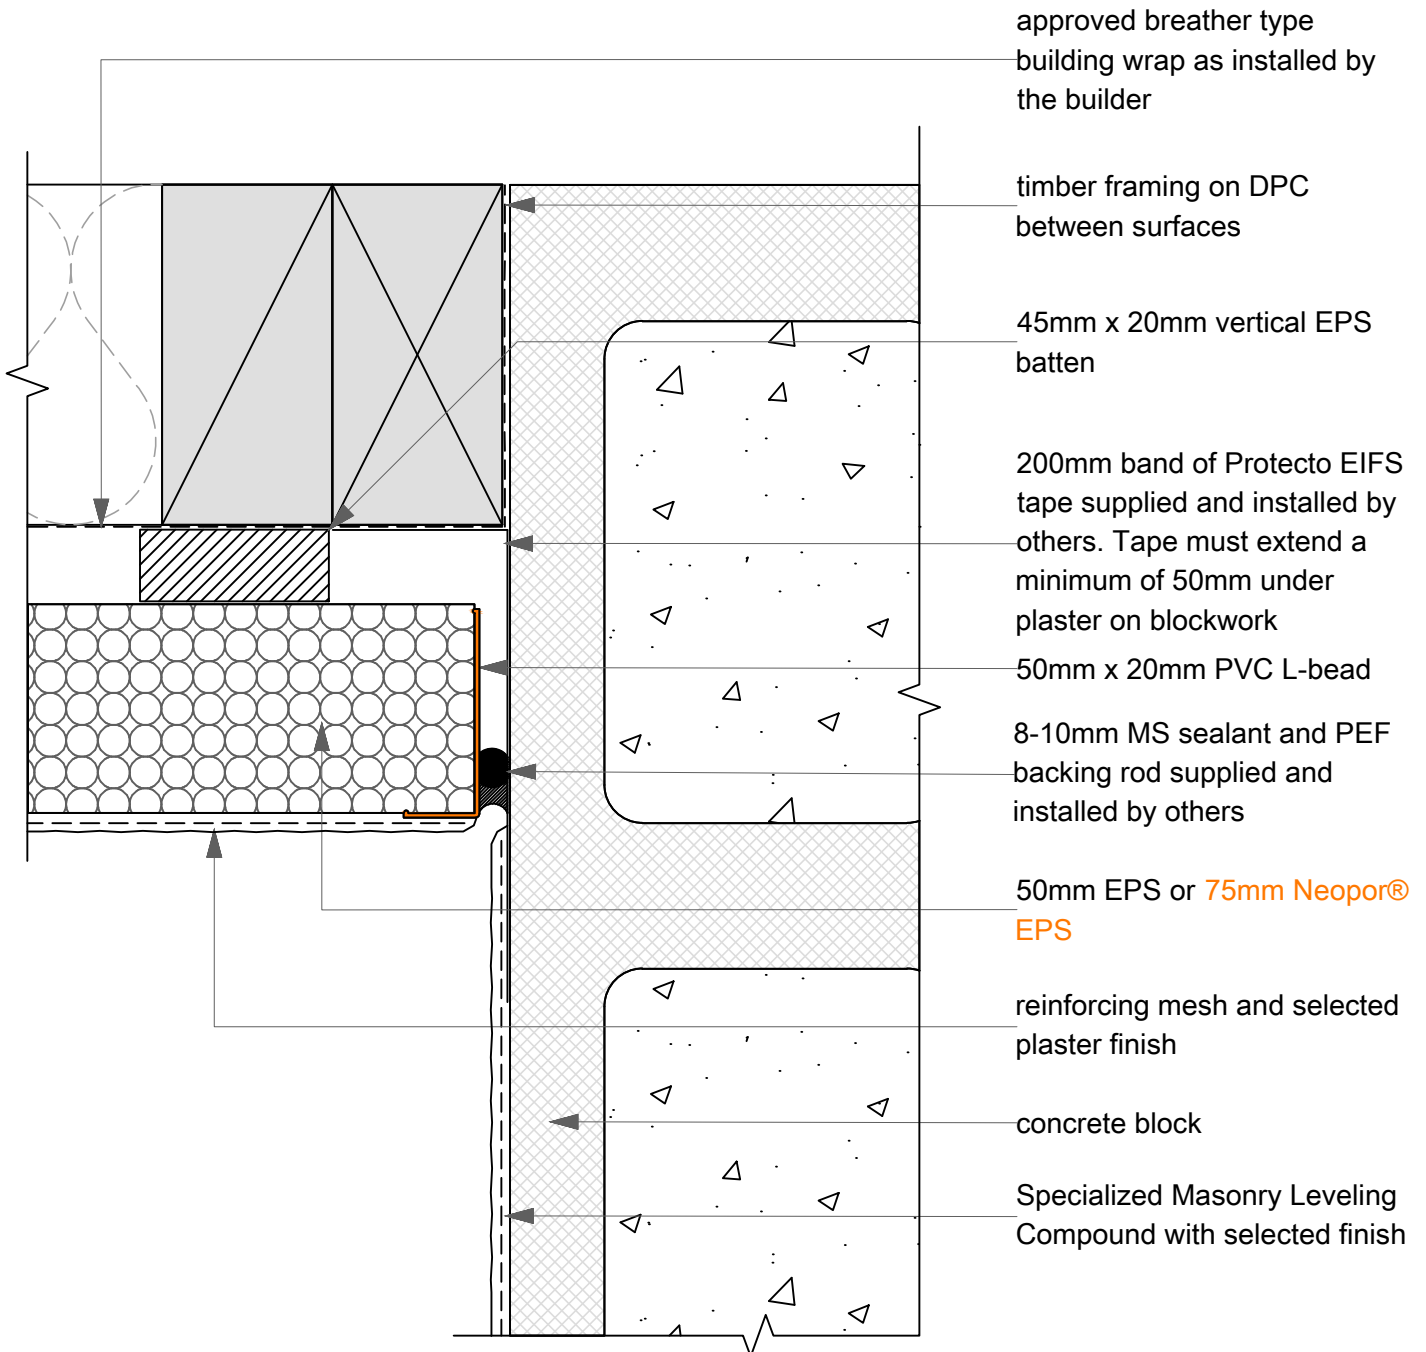

05F
SCALE: 1:2

Wall: Internal Corner - CONCRETE BLOCK
CAVITECLAD