


BRANZ Appraised
Appraisal No.510 [2013]

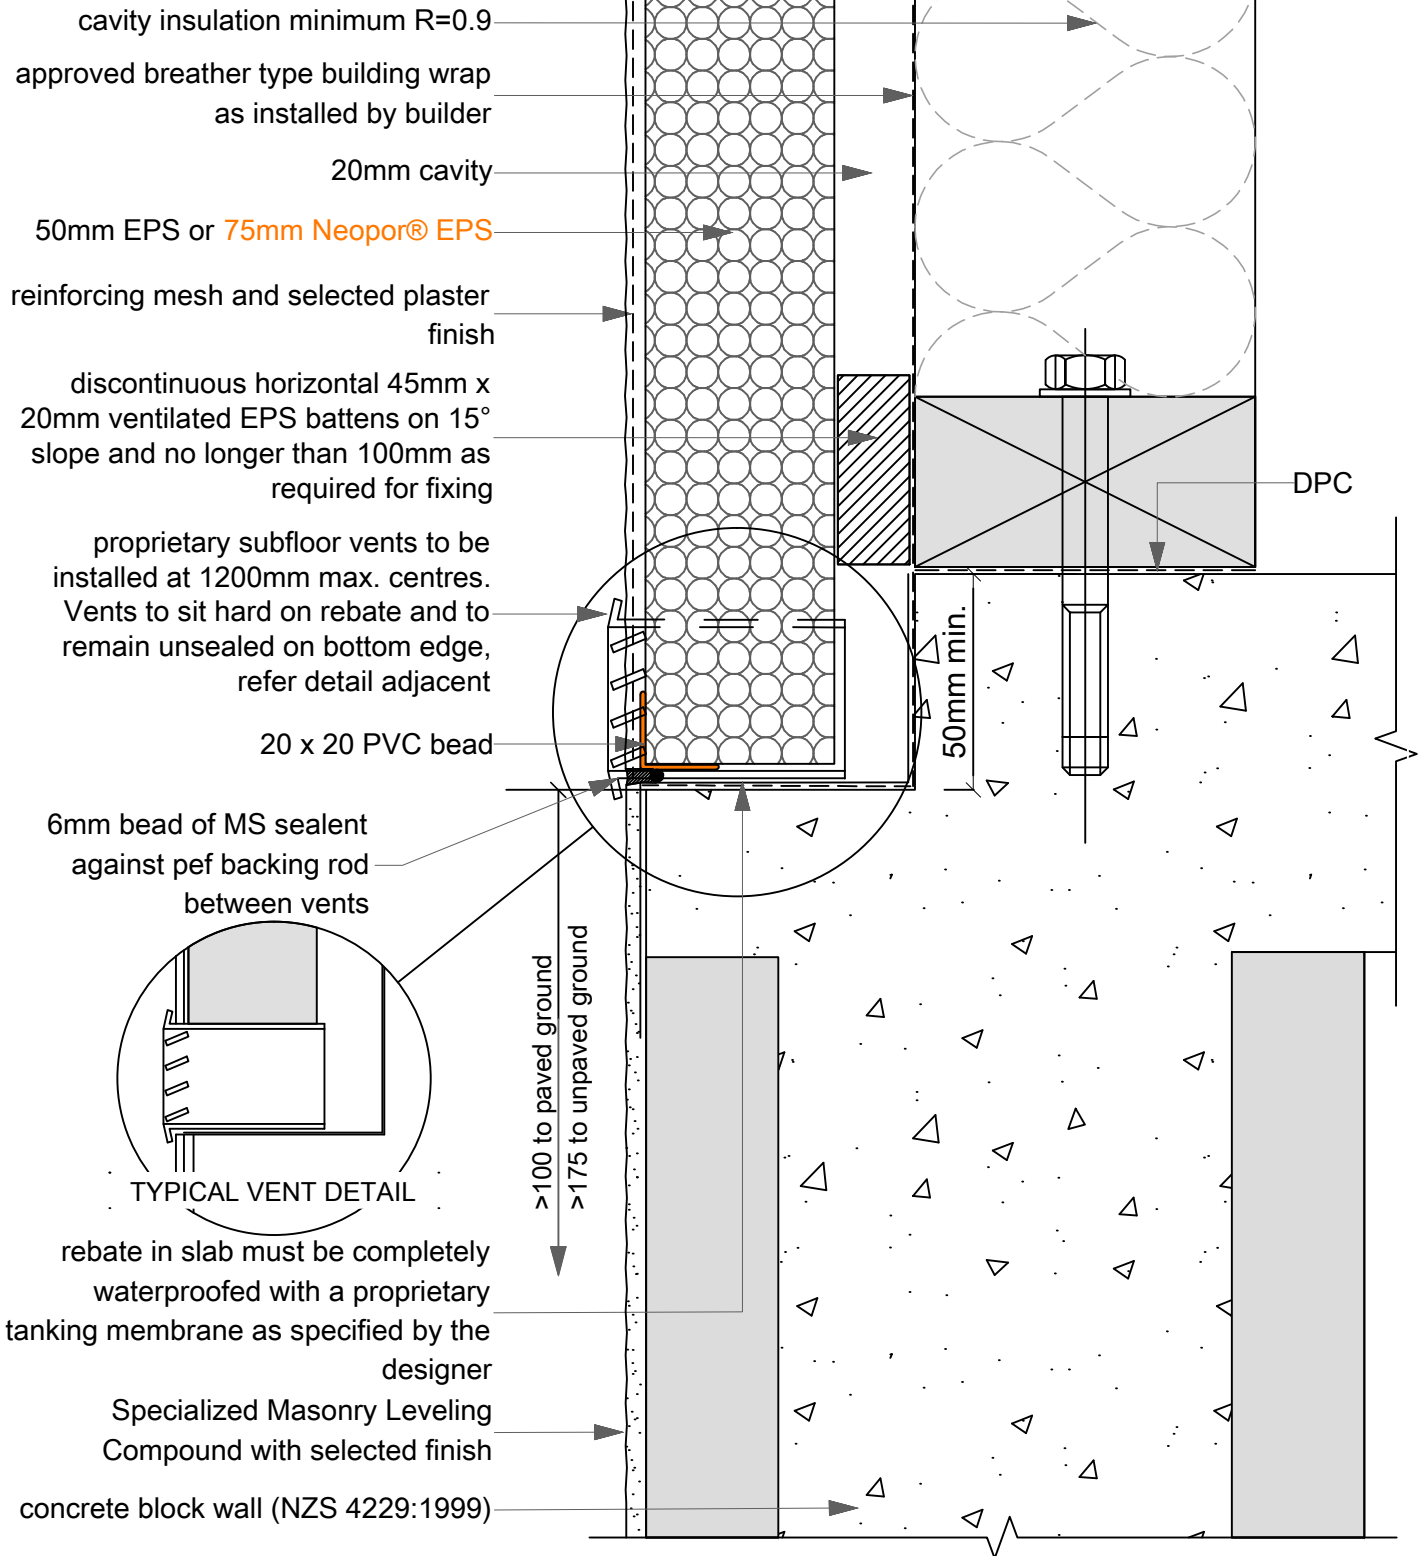

06E
SCALE: 1:2

Wall / Floor: REBATED CONCRETE SLAB (Sealed at Base)
CAVITECLAD