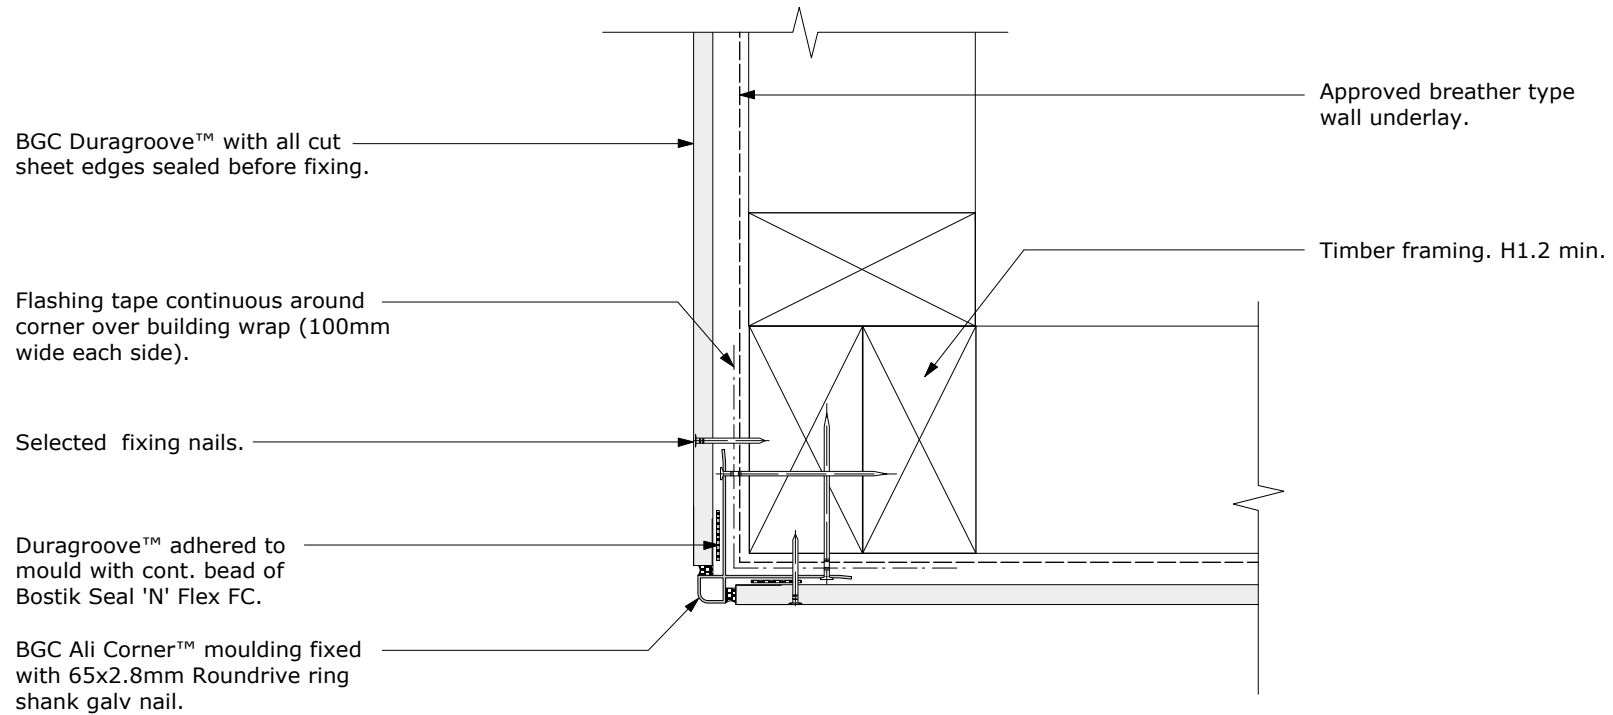


BGC**Fibre Cement**PROFILE **BGC Duragroove™**DATE **Nov 2011**DETAIL **External Corner - Direct Fix**SCALE **1:3 @ A4**DETAIL NO. **D 13**