


Note: this drawing is outside the scope of BRANZ Appraisal 510 (2013)

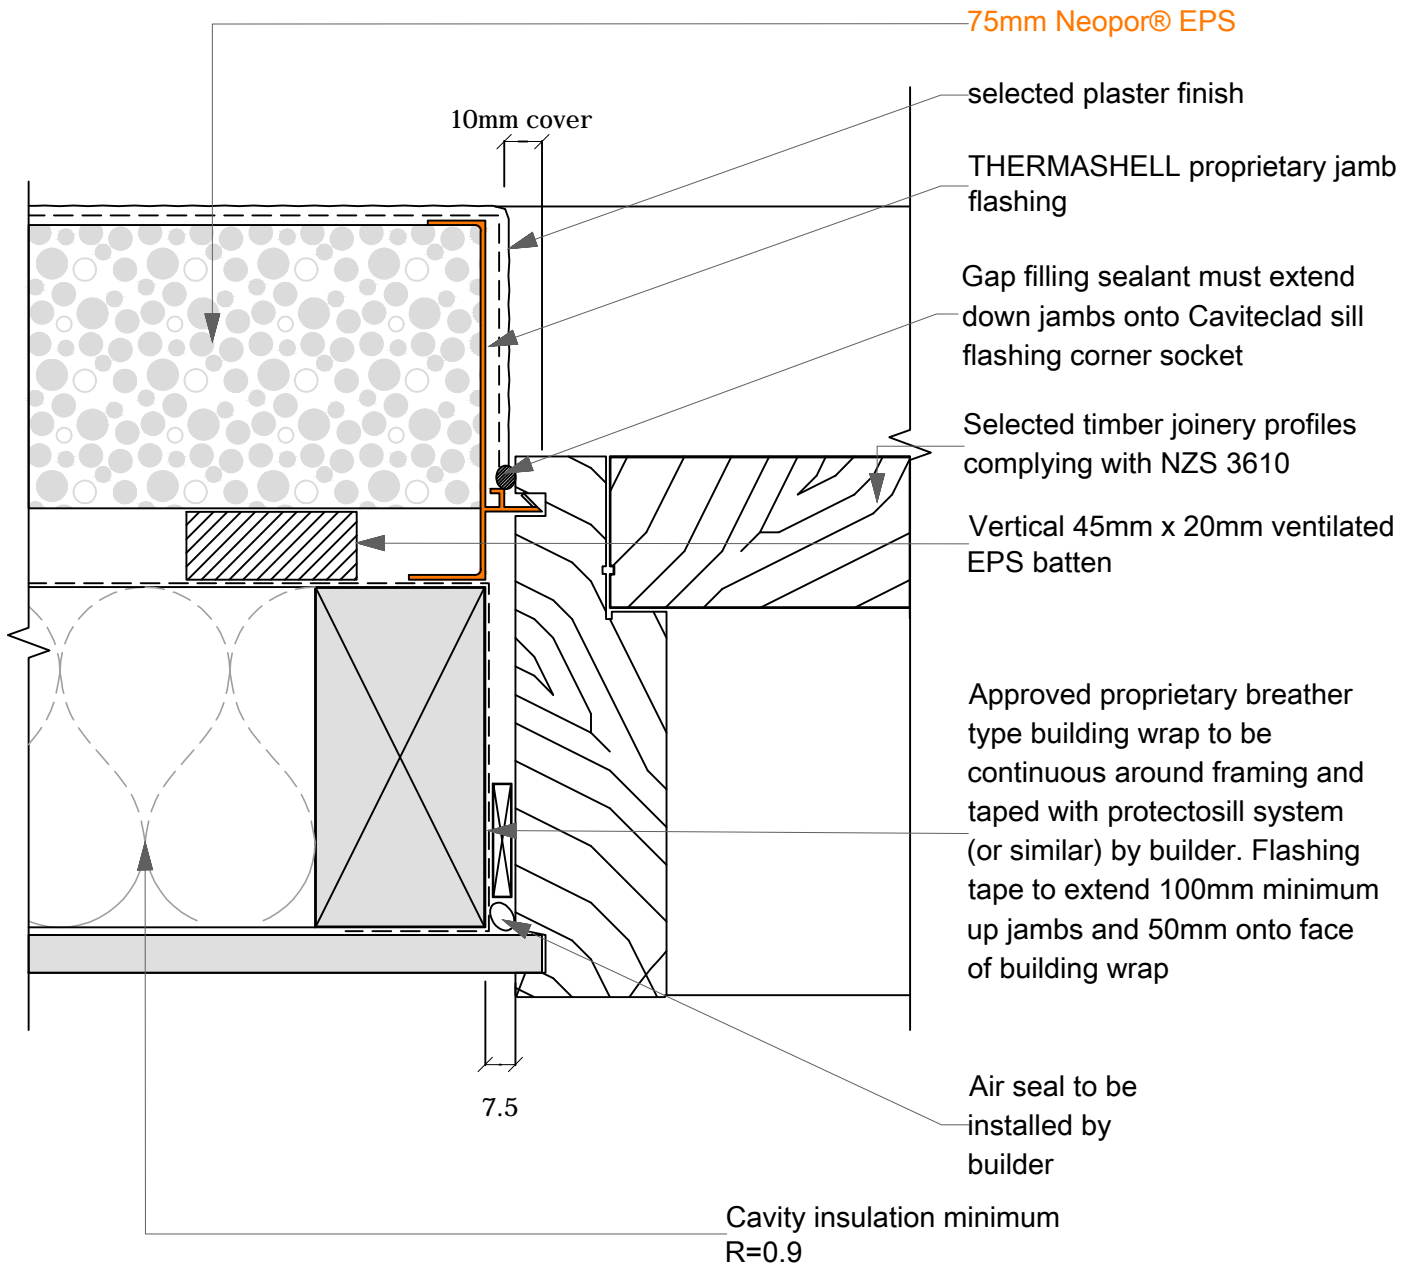

note: punchings in head flashing provide ventilation openings of 1000mm² per lineal metre

04B
SCALE: 1:2

Window Jamb: Timber Joinery

THERMASHELL