




Fibre Cement

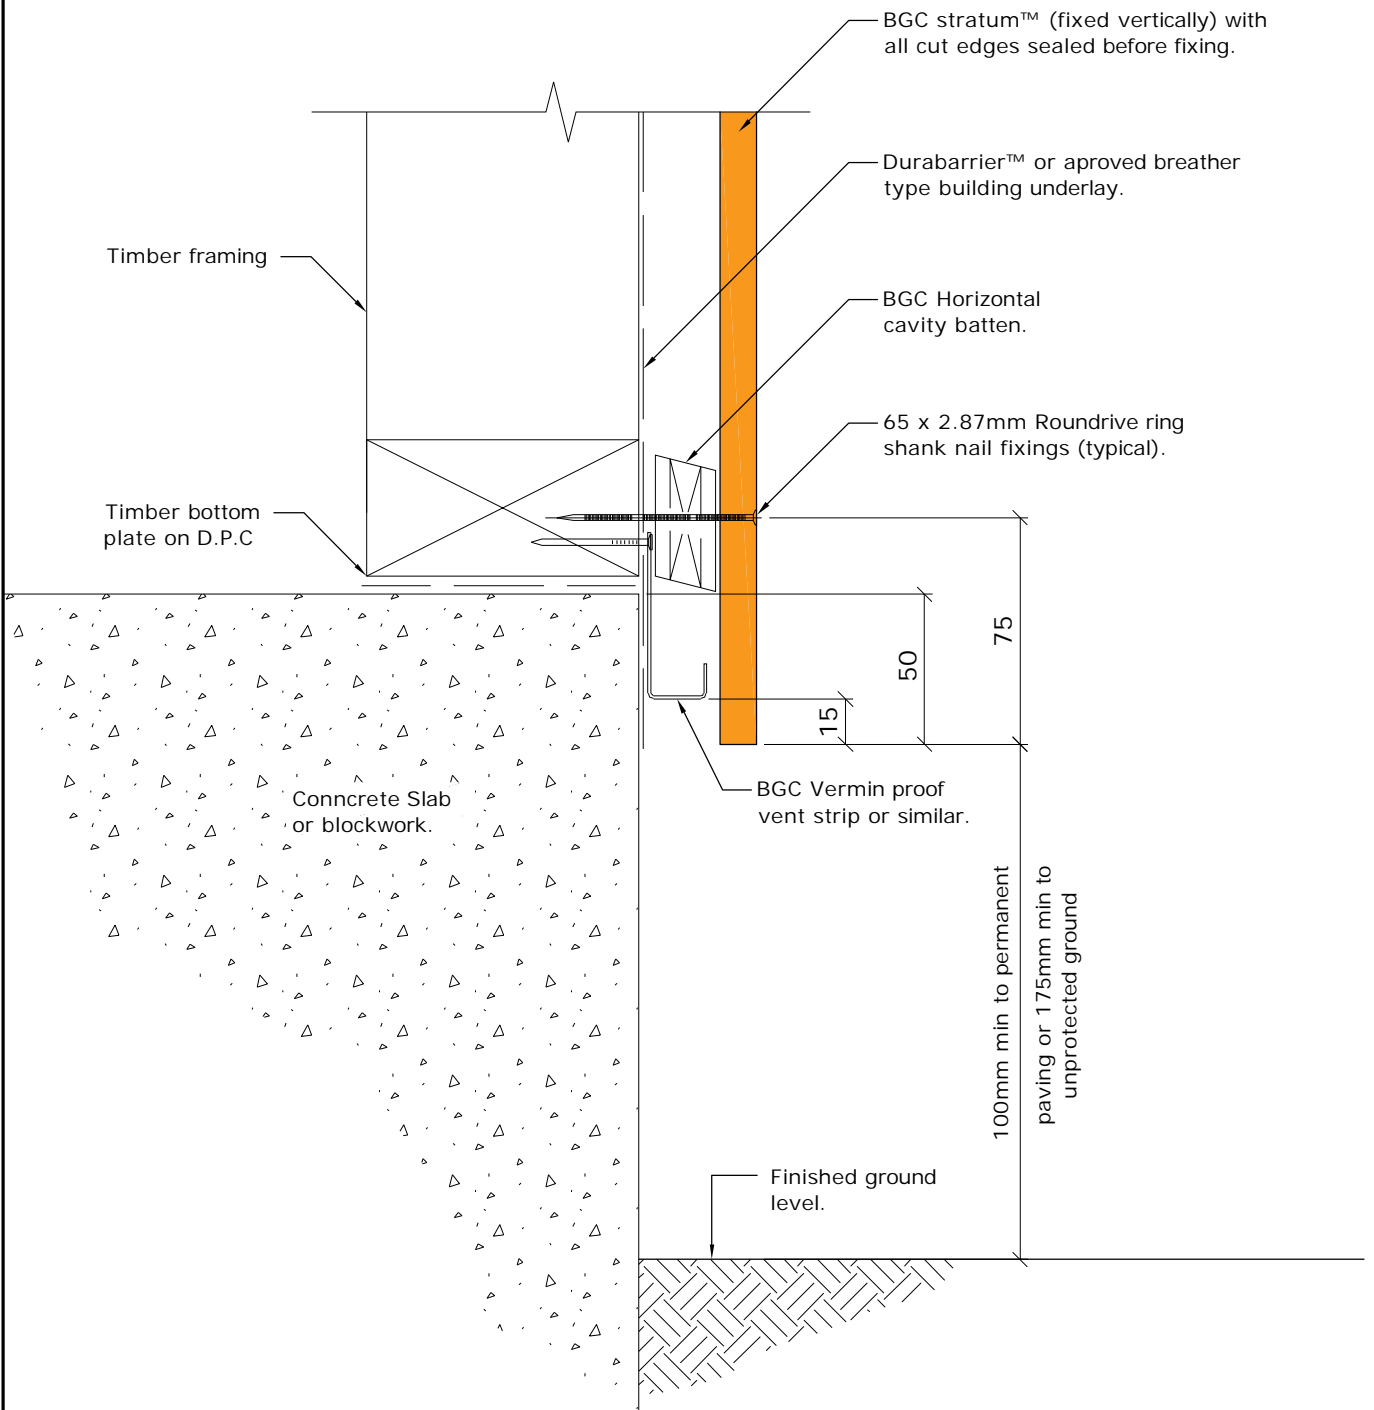

PROFILE **BGC Stratum™ and Stratum™ Duo (Vertical Installation)**

DETAIL **Foundation Detail**

DATE **May 2019**

SCALE **1:2.5 @ A4**

DETAIL NO. **SV-01**