


BRANZ Appraised
Appraisal No.510 [2013]

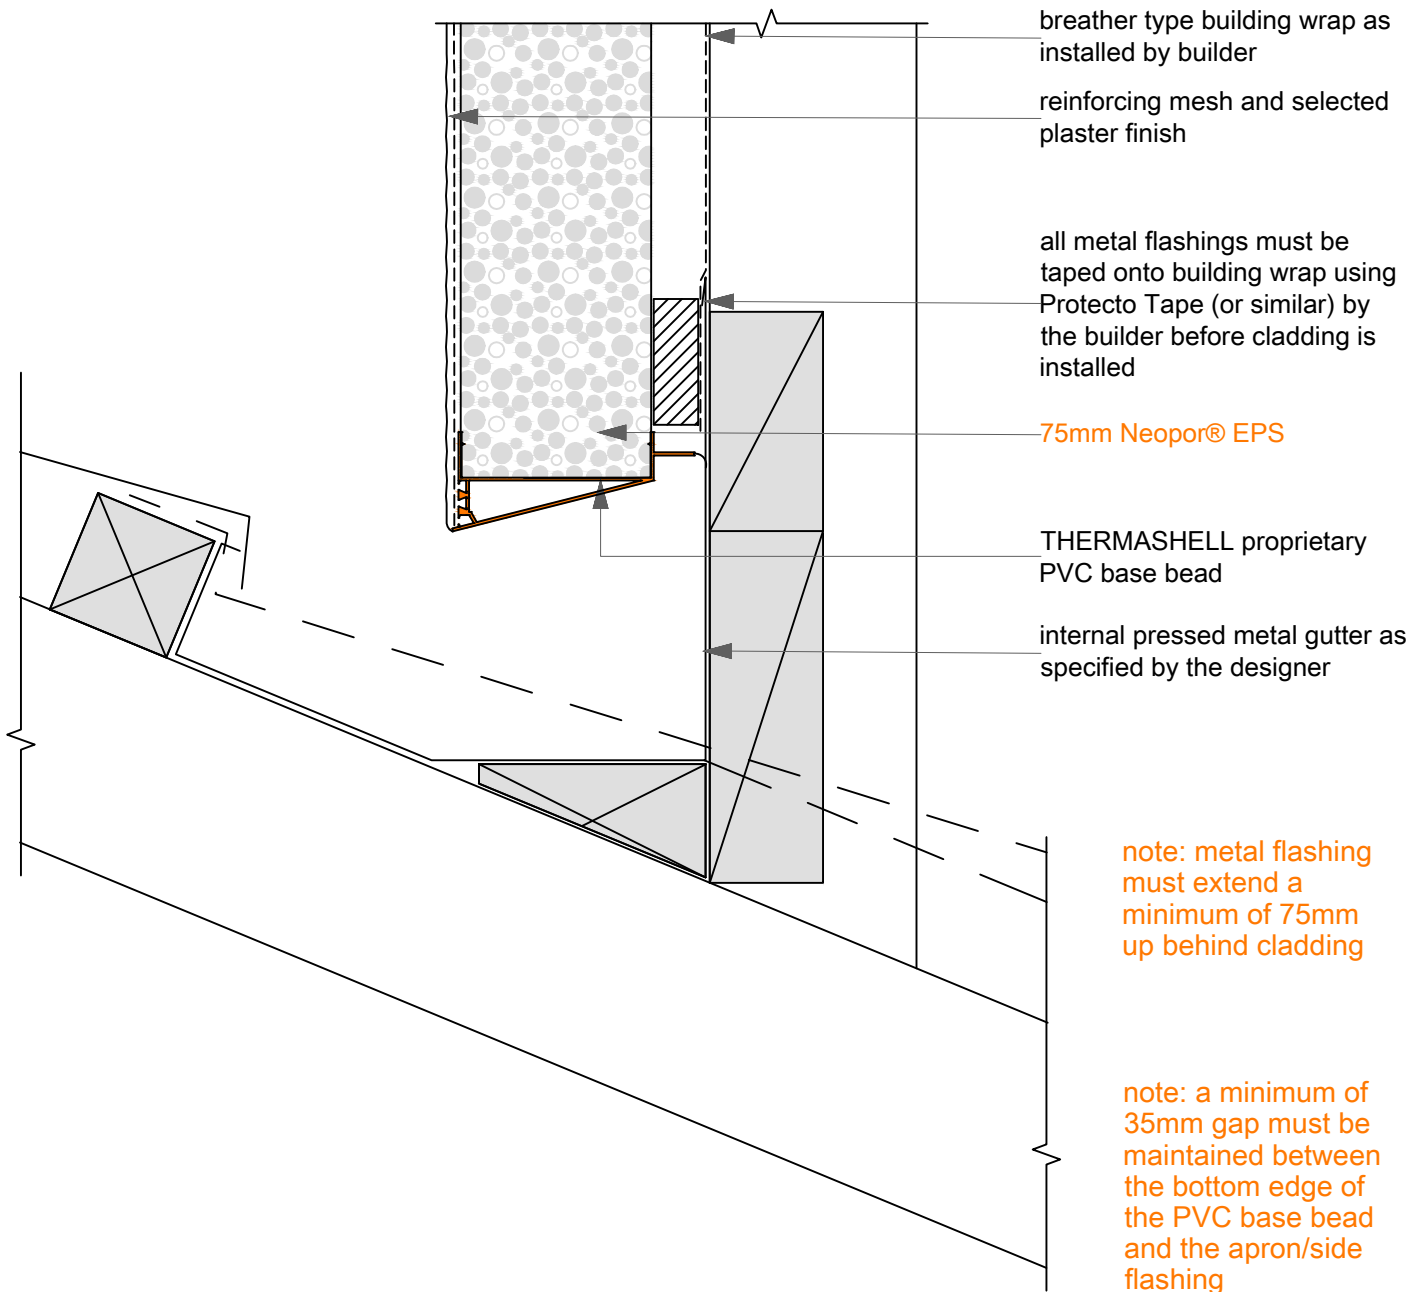

10A

Roof / Wall: HIDDEN GUTTER

SCALE: 1:3

THERMASHELL