


BRANZ Appraised
Appraisal No.510 [2013]

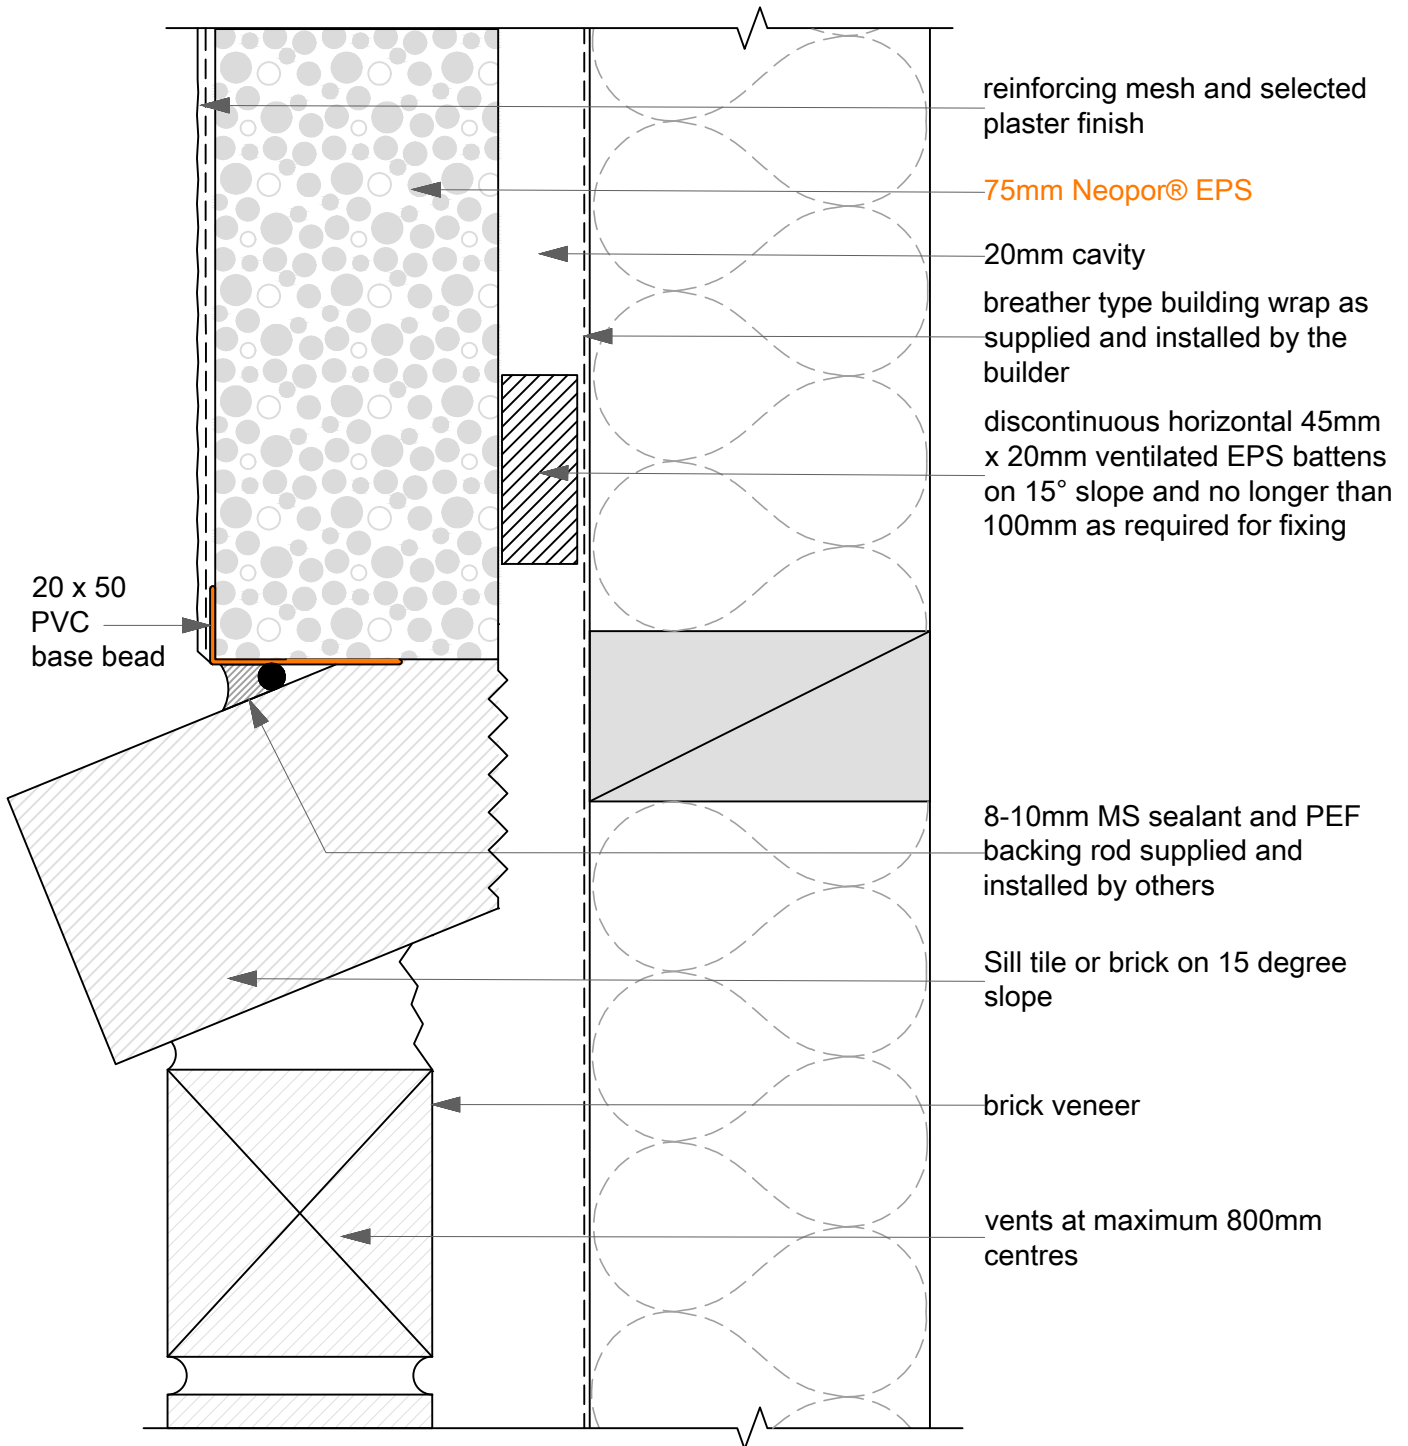

18D
SCALE: 1:2

Wall: Horizontal Joint - ABOVE BRICK SILL
THERMASHELL