


**BRANZ Appraised**  
Appraisal No.510 [2013]

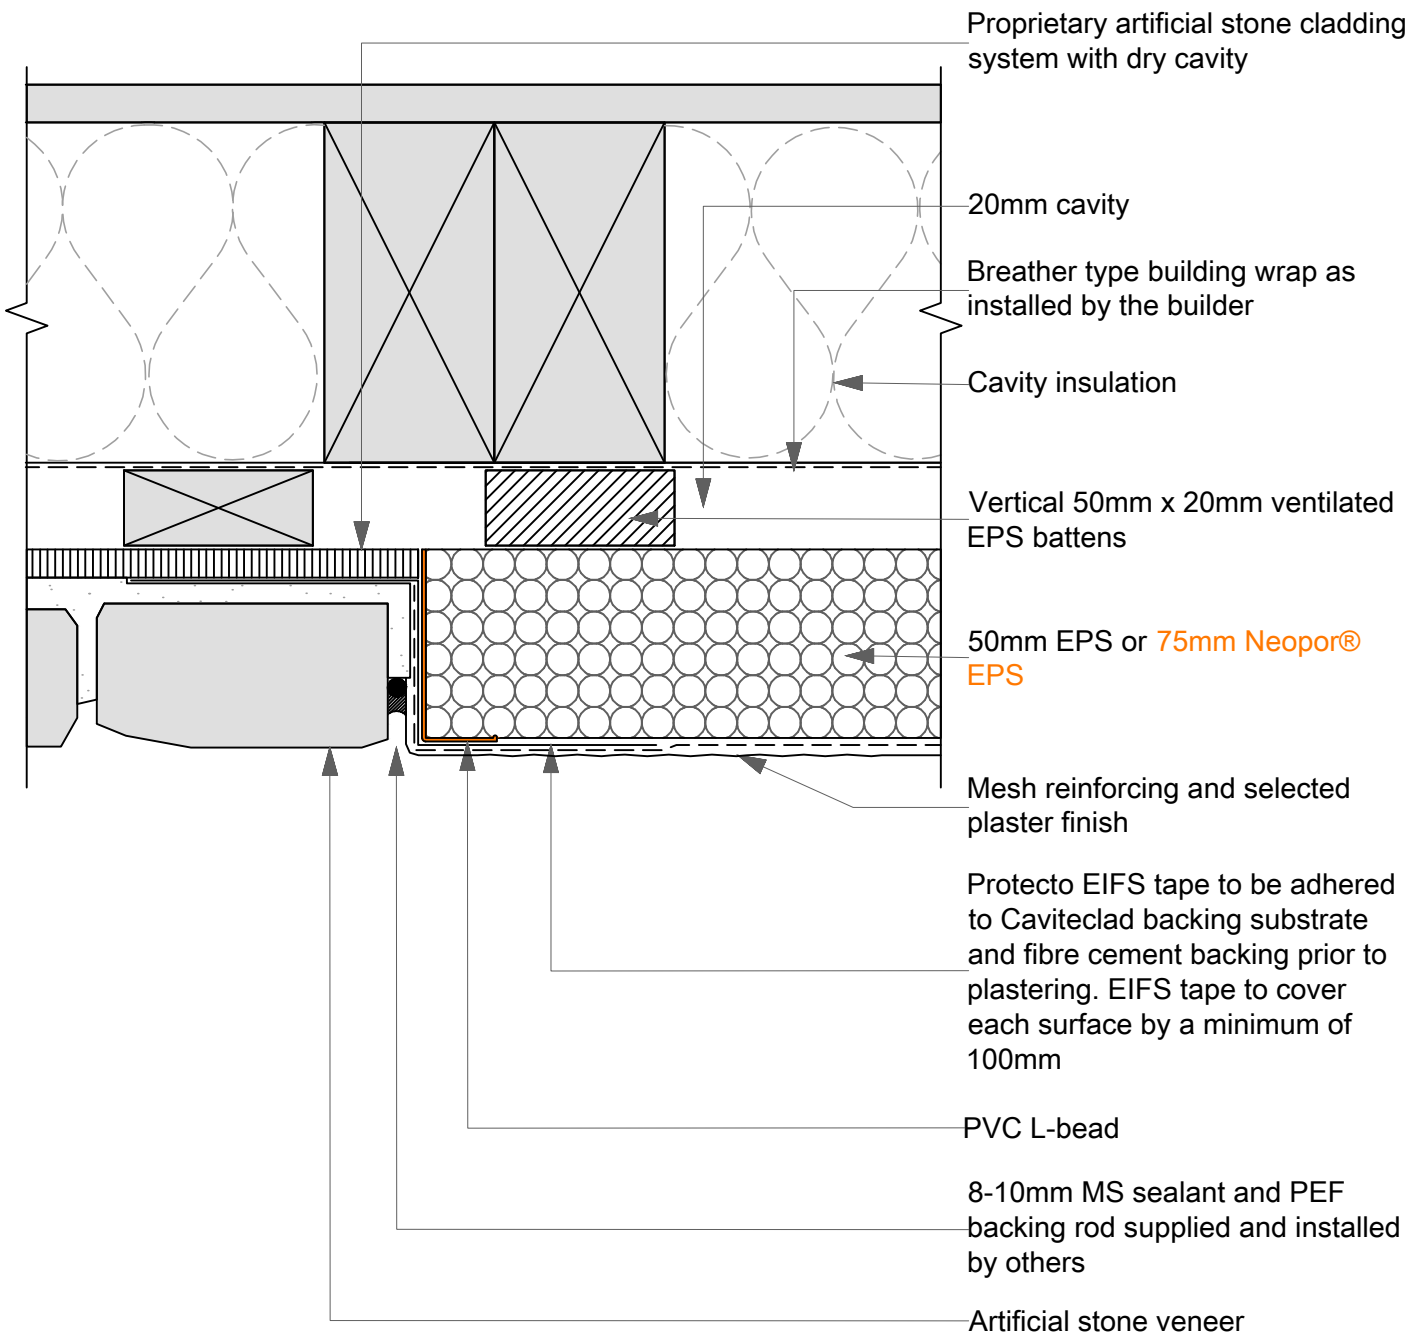

**17H**  
SCALE: 1:2

**Wall: Vertical Joint - ARTIFICIAL STONES/TILES**  
**CAVITECLAD**