


BRANZ Appraised
Appraisal No.510 [2013]

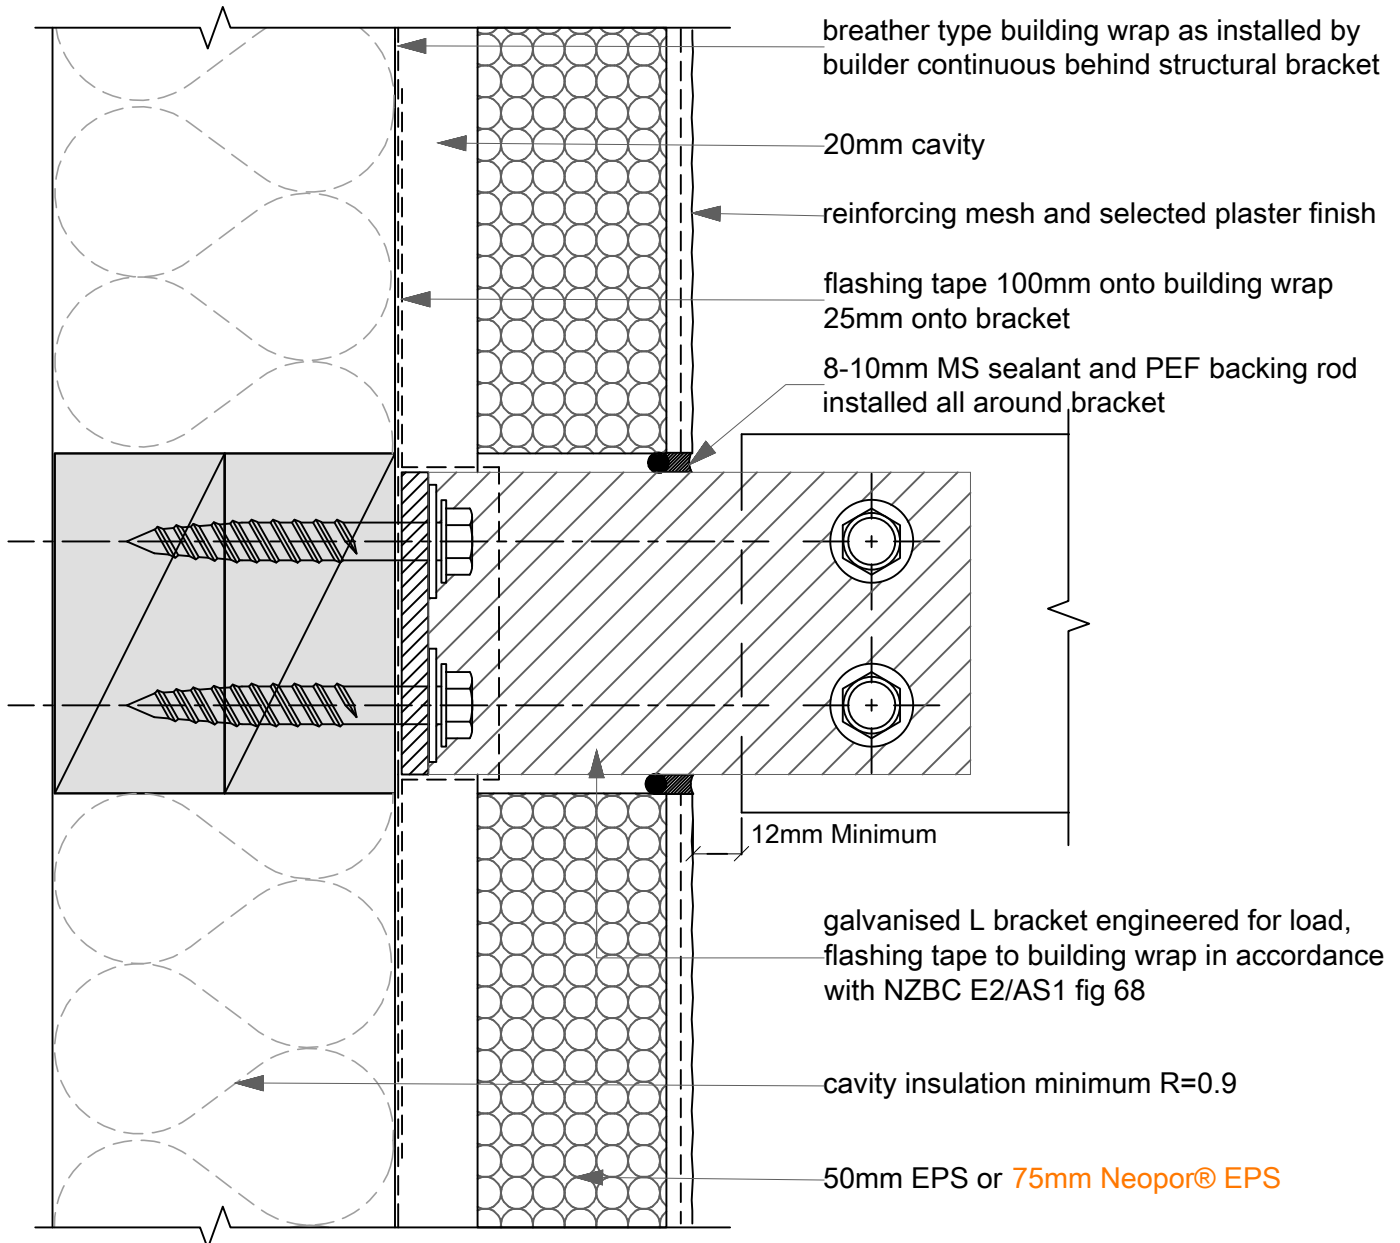

20A
SCALE: 1:2

Wall: Pergola Beam Connection

CAVITECLAD