


**BRANZ Appraised**  
Appraisal No.510 [2013]

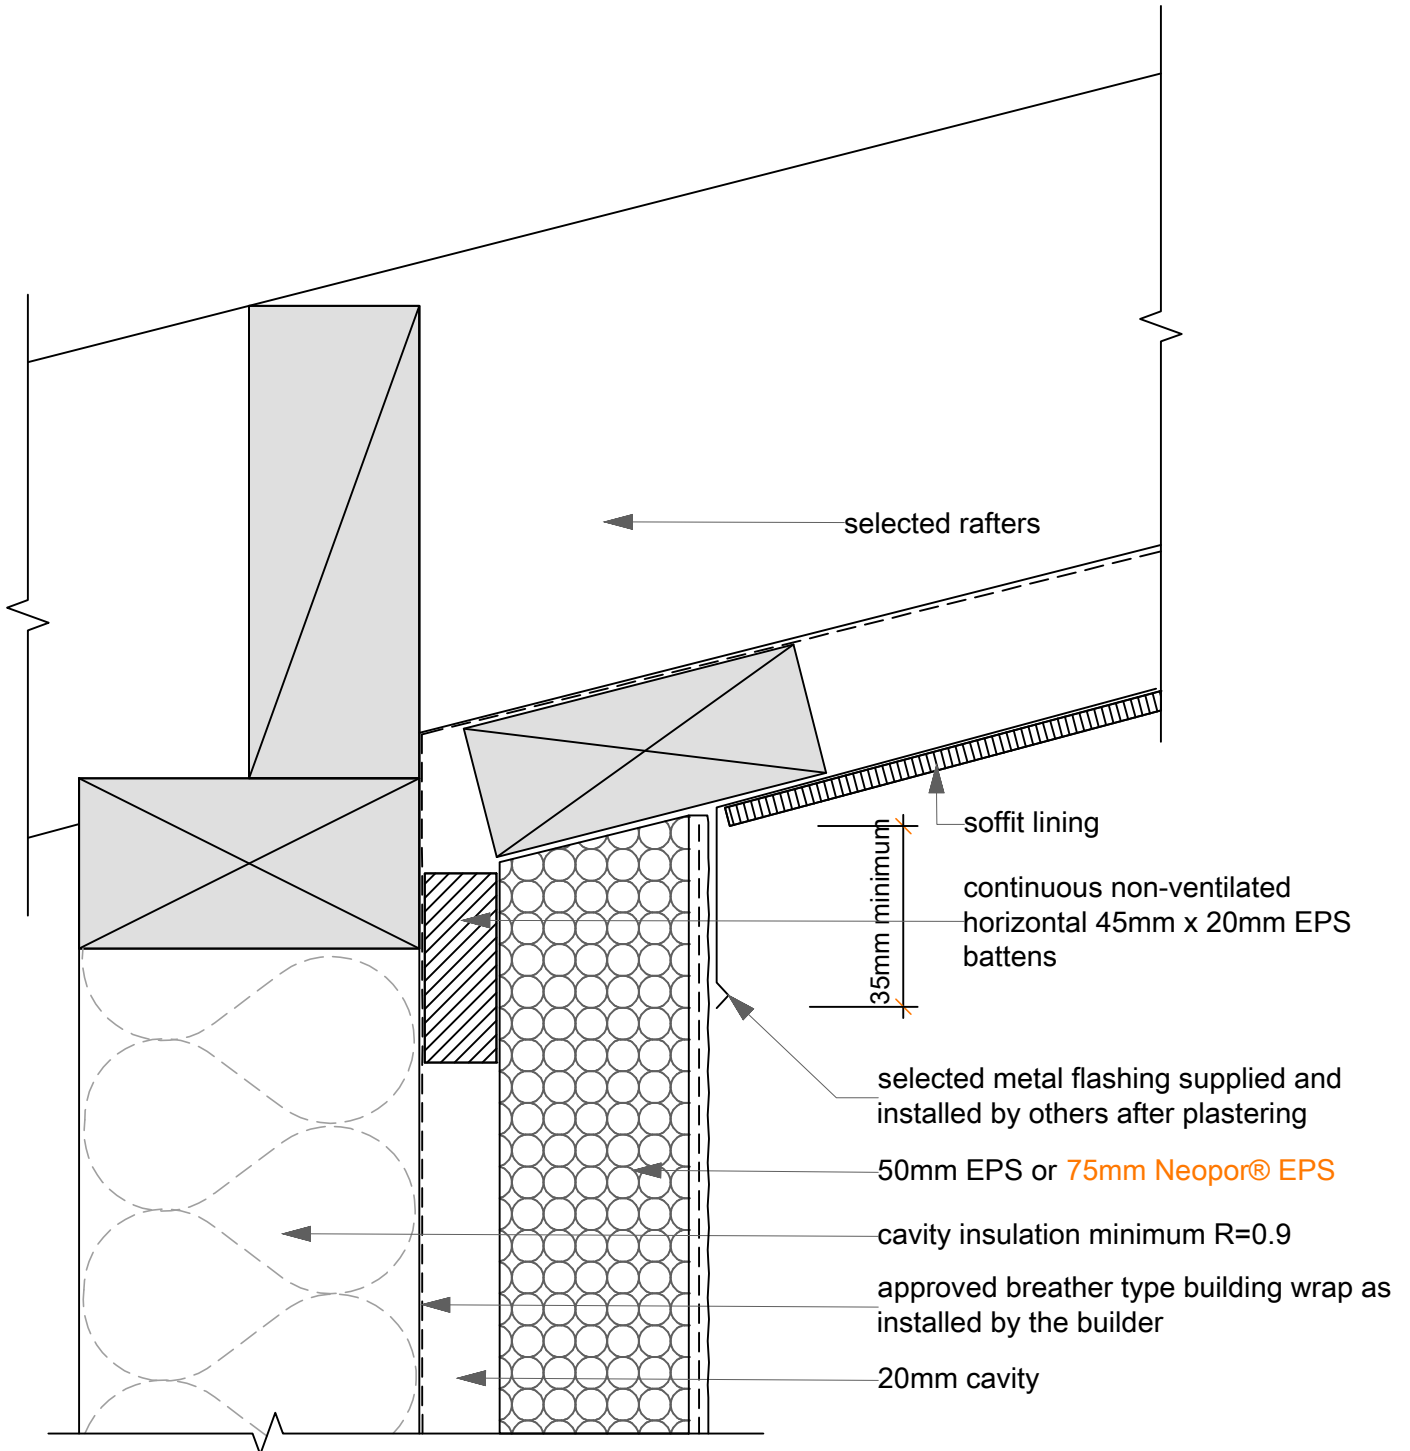

**16C**  
SCALE: 1:2

## Wall / Roof: Raking Soffit (Metal Flashing)

CAVITECLAD