


BRANZ Appraised
Appraisal No.510 [2013]

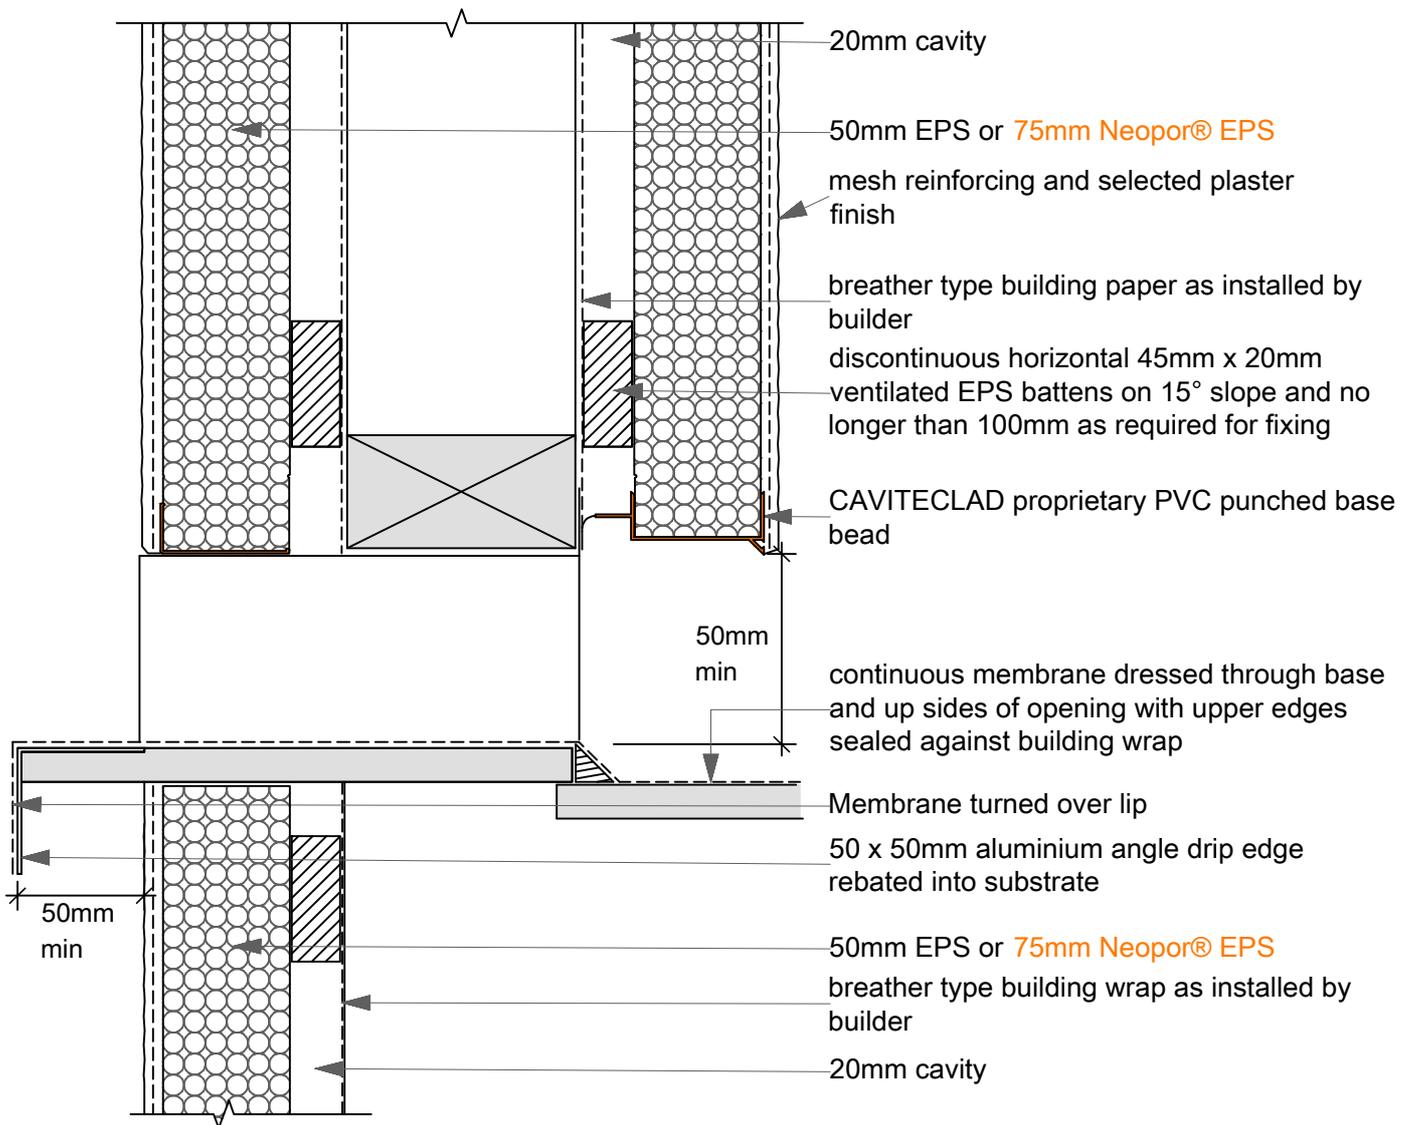

24B

Wall / Deck: Overflow

SCALE: 1:3

CAVITECLAD