


BRANZ Appraised
Appraisal No.510 [2013]

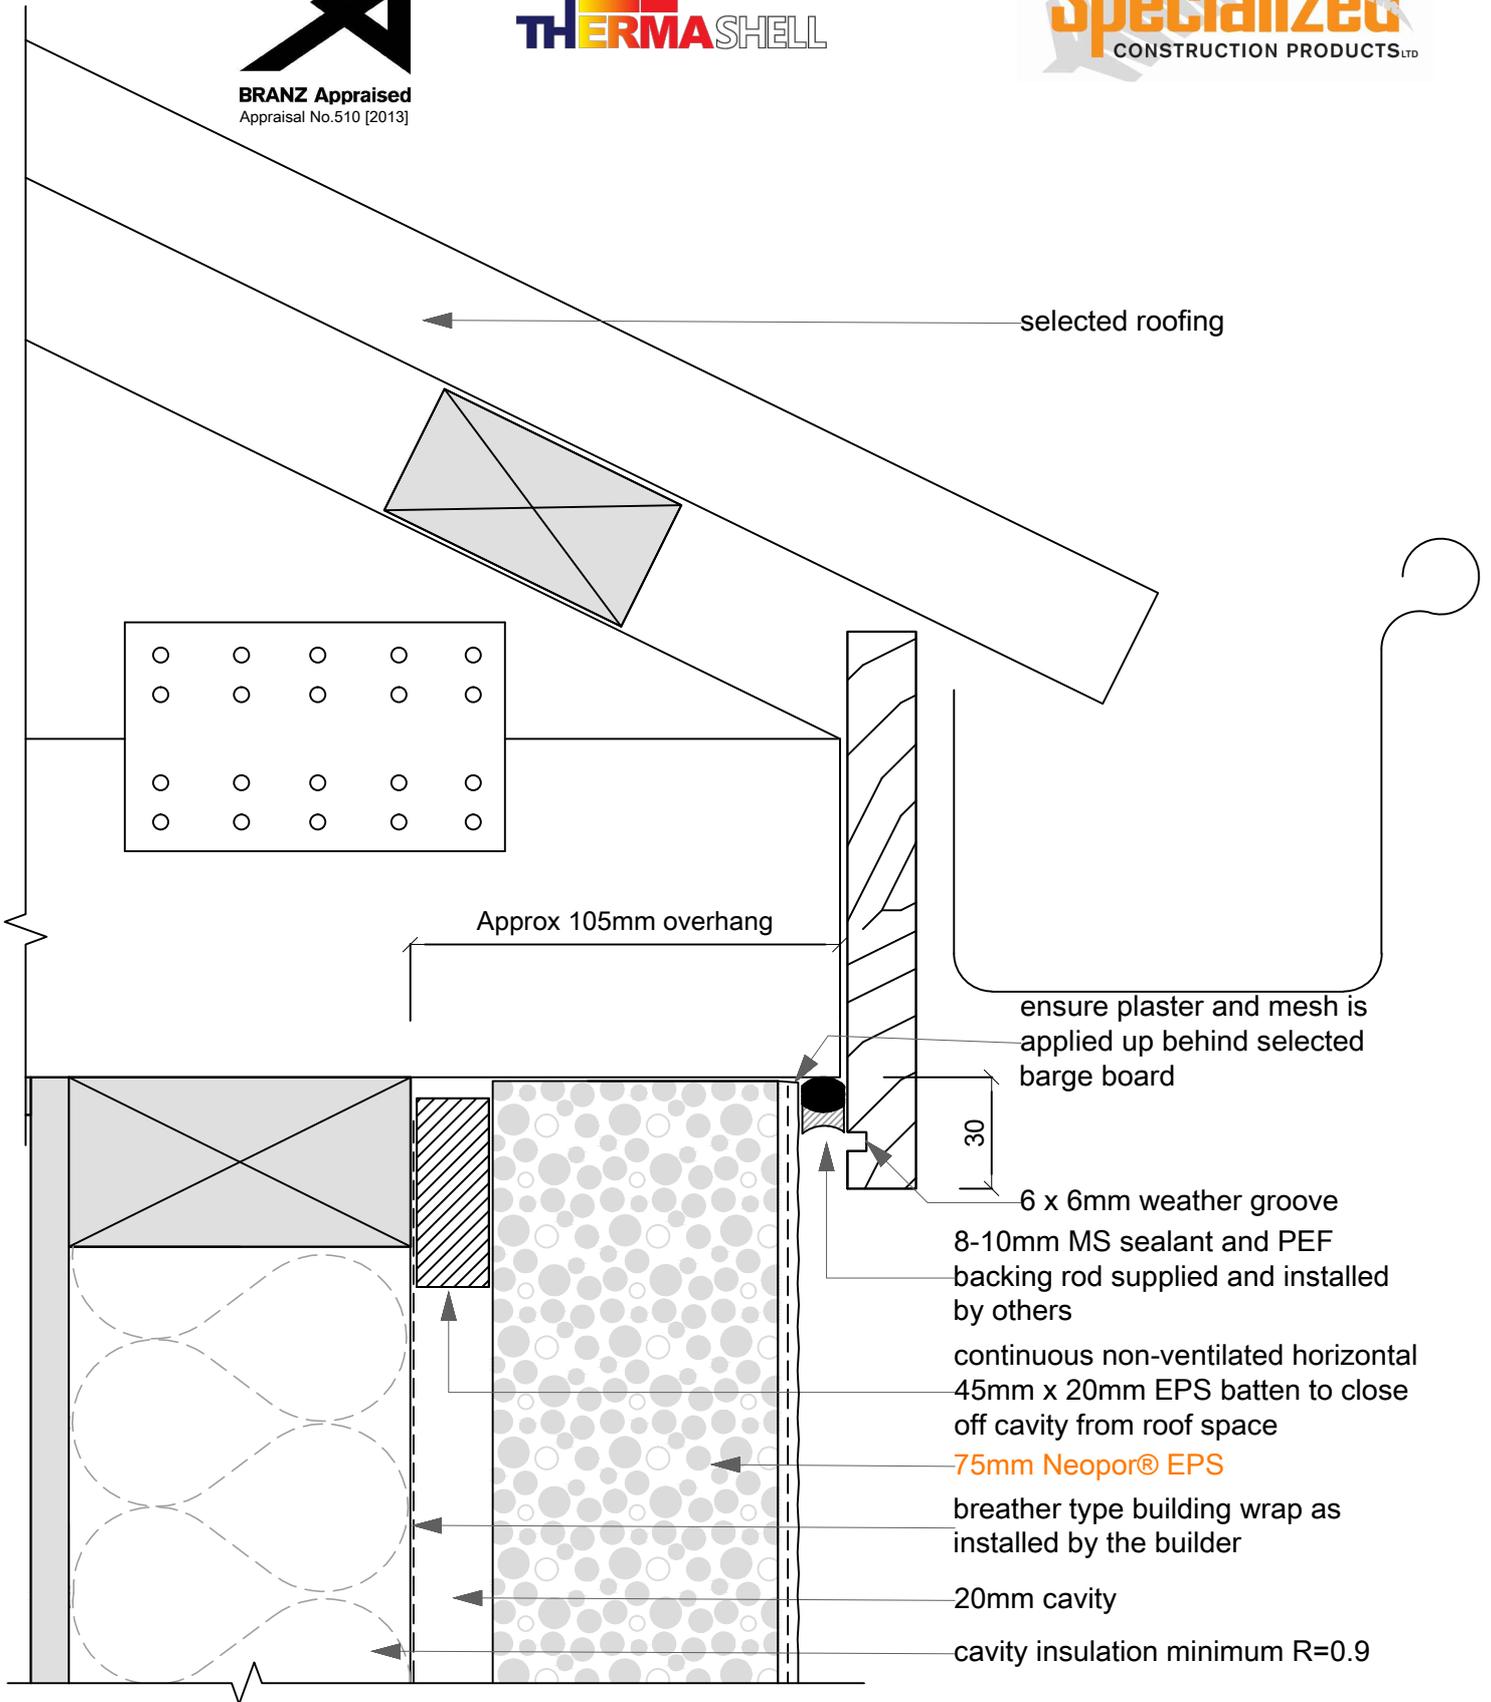

14A

Wall / Roof: Flush Eaves

SCALE: 1:2

THERMASHELL