


BRANZ Appraised
Appraisal No.510 [2013]

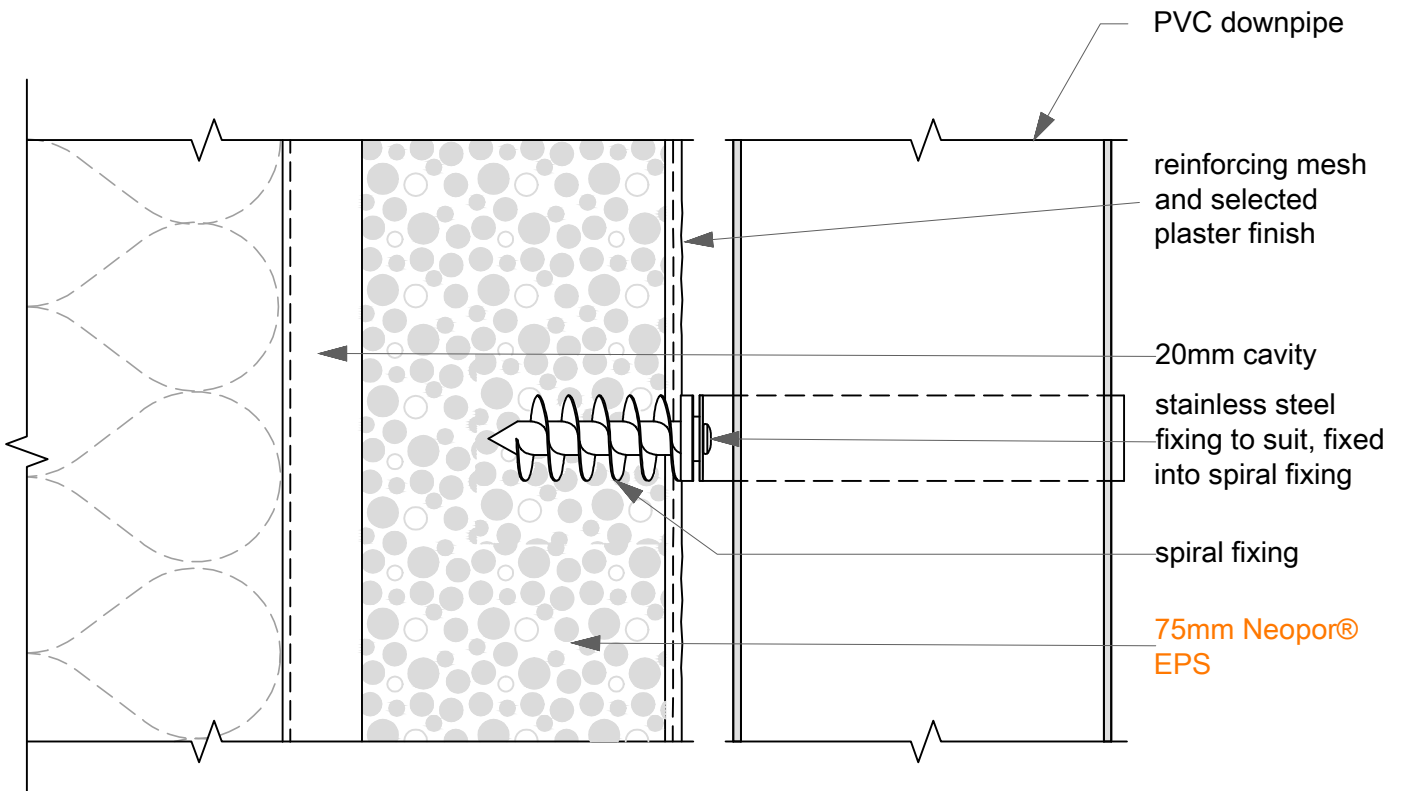

19B
SCALE: 1:2

Wall: Fixings - ATTACHMENTS < 5KG

THERMASHELL