


BRANZ Appraised
Appraisal No.510 [2013]

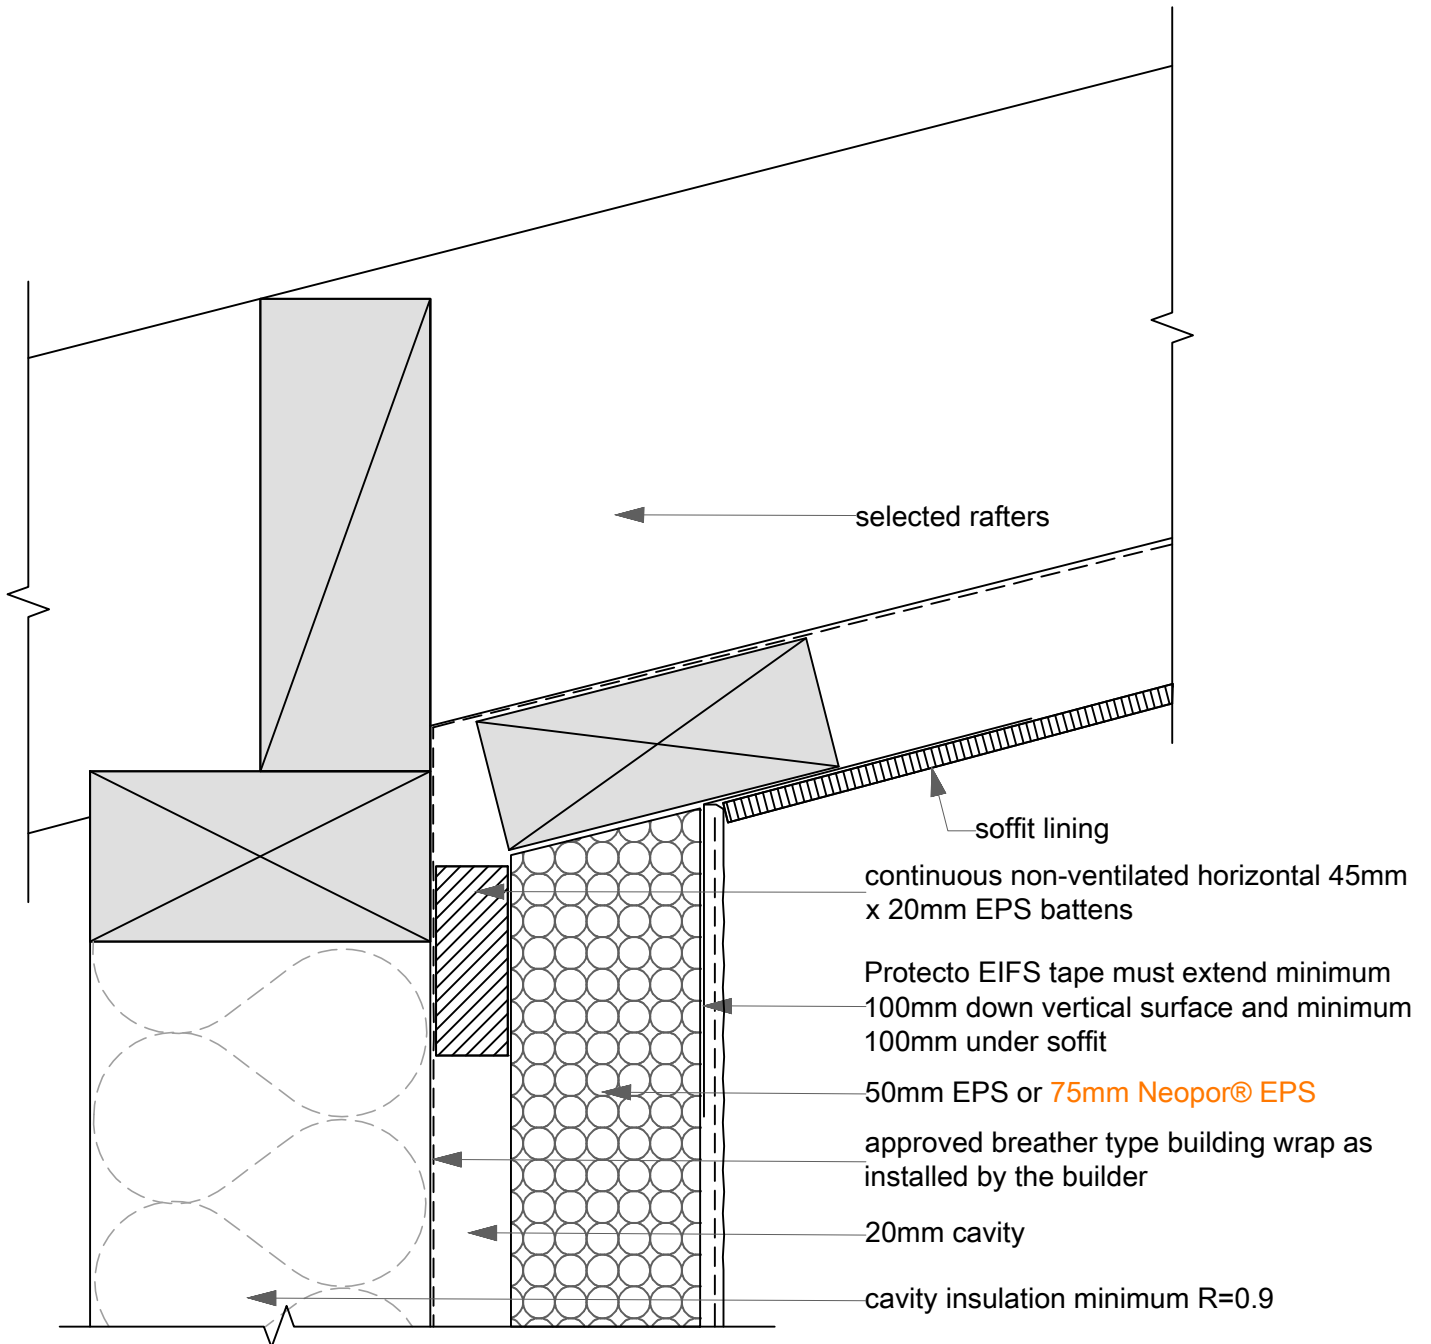

16D
SCALE: 1:2

Wall / Roof: Raking Soffit (Hidden Flashing)

CAVITECLAD