


BRANZ Appraised
Appraisal No.510 [2013]

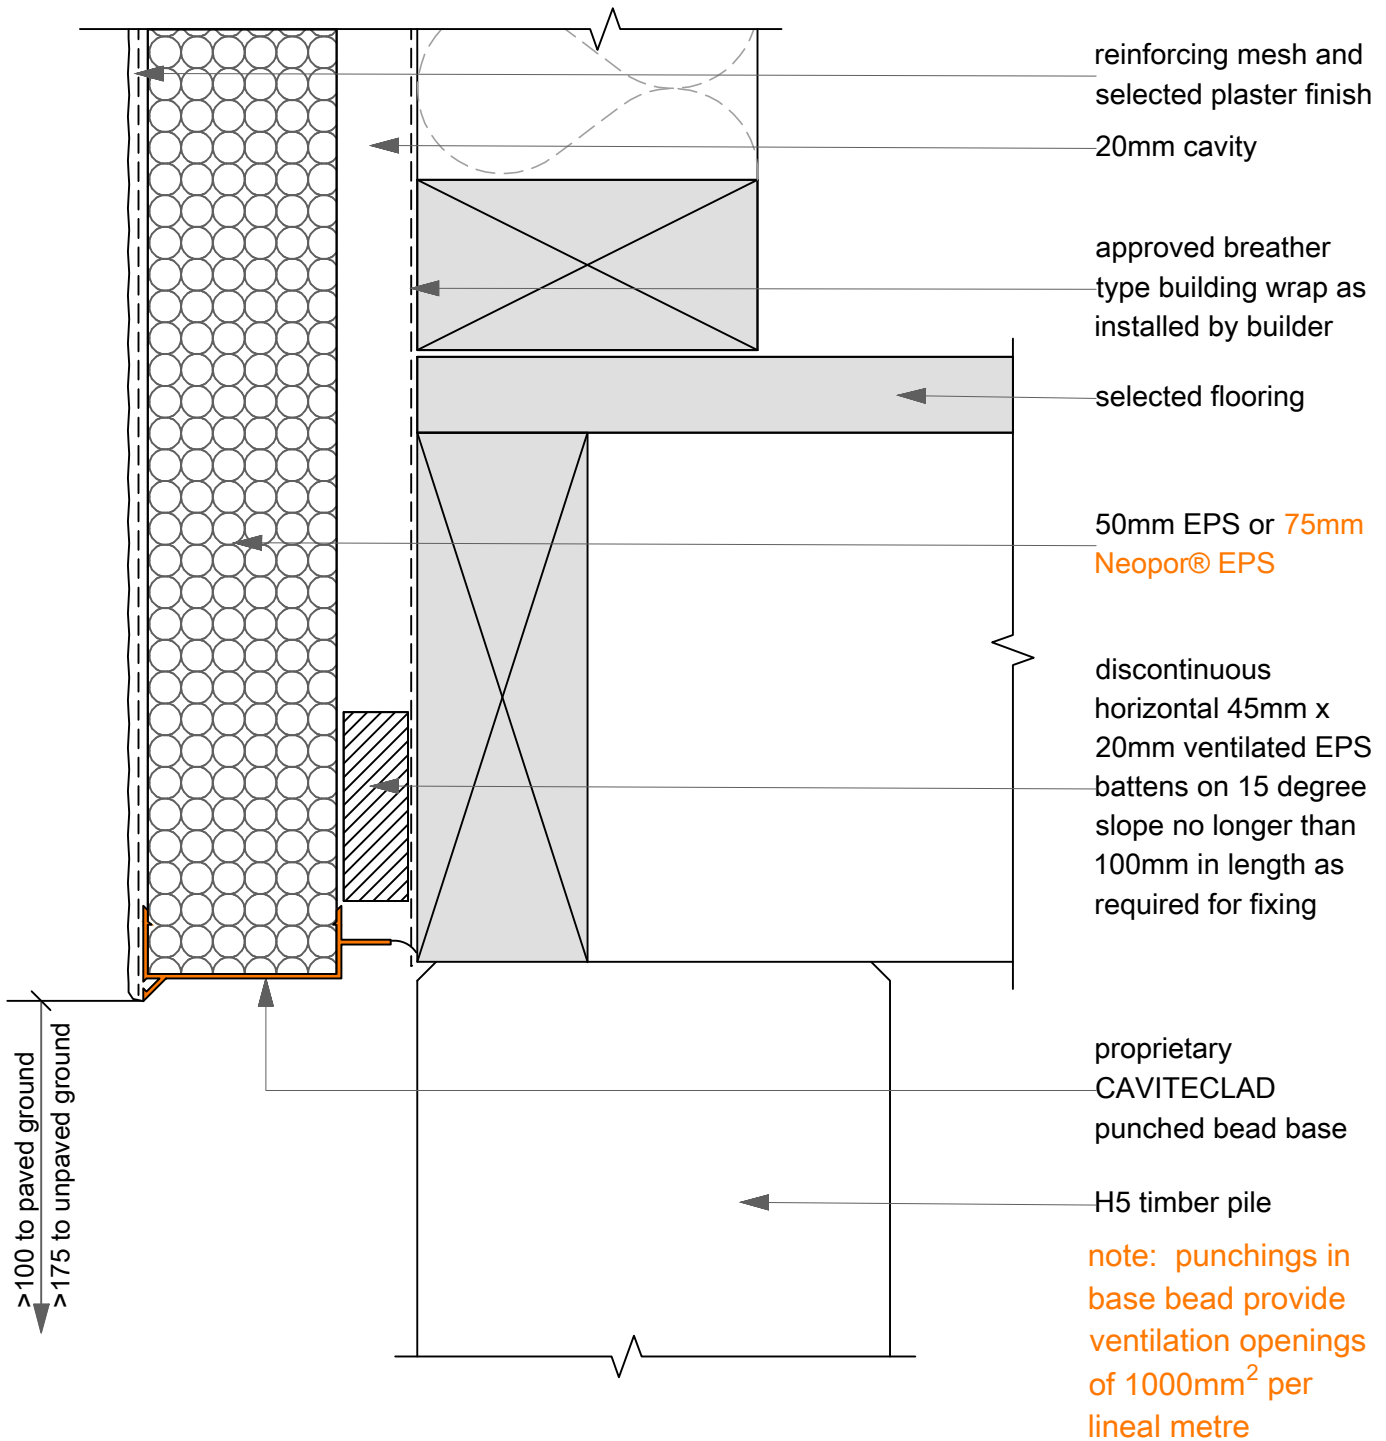

07B
SCALE: 1:2

Wall / Floor: TIMBER SUBFLOOR
CAVITECLAD