


BRANZ Appraised
Appraisal No.510 [2013]

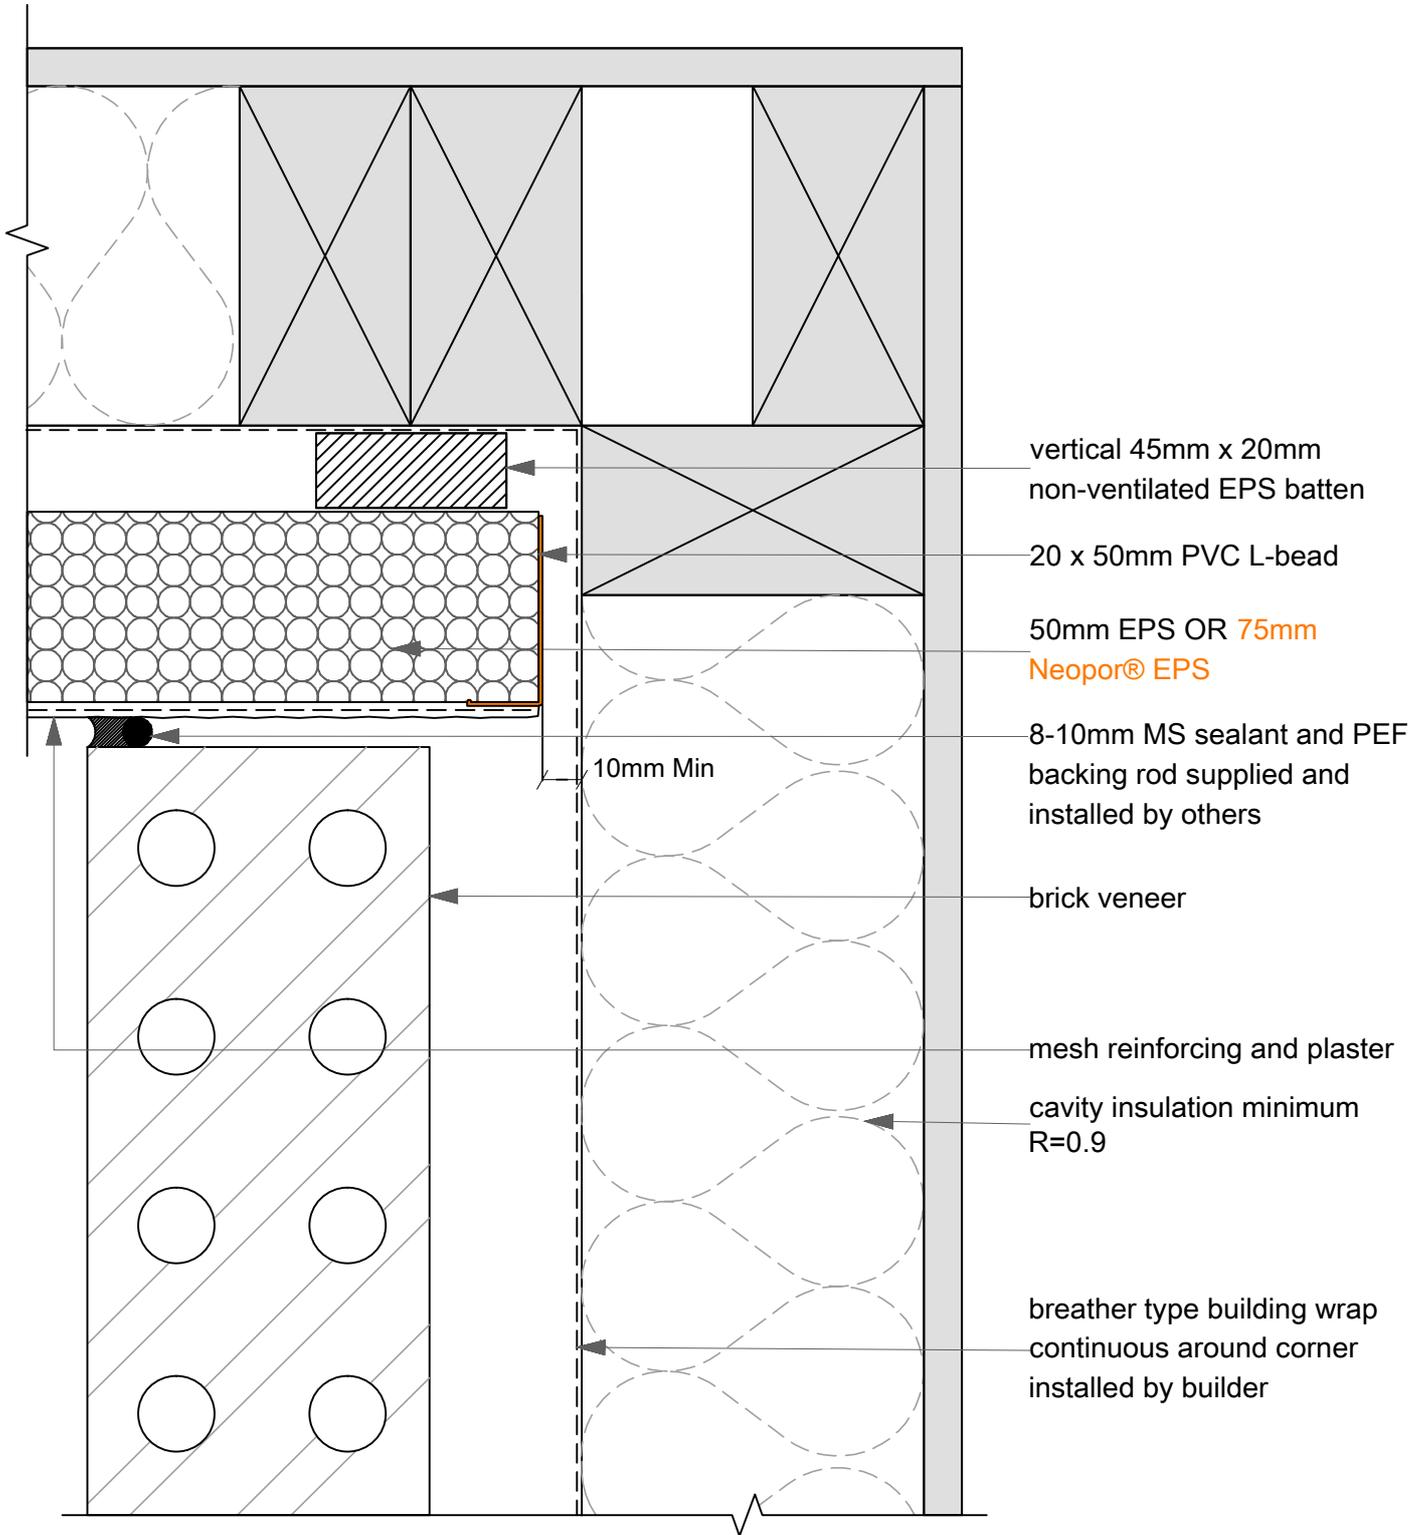

05B
SCALE: 1:2

Wall: Internal Corner - BRICK
CAVITECLAD