


BGC

Fibre Cement

DB2 - 2400mm minimum length

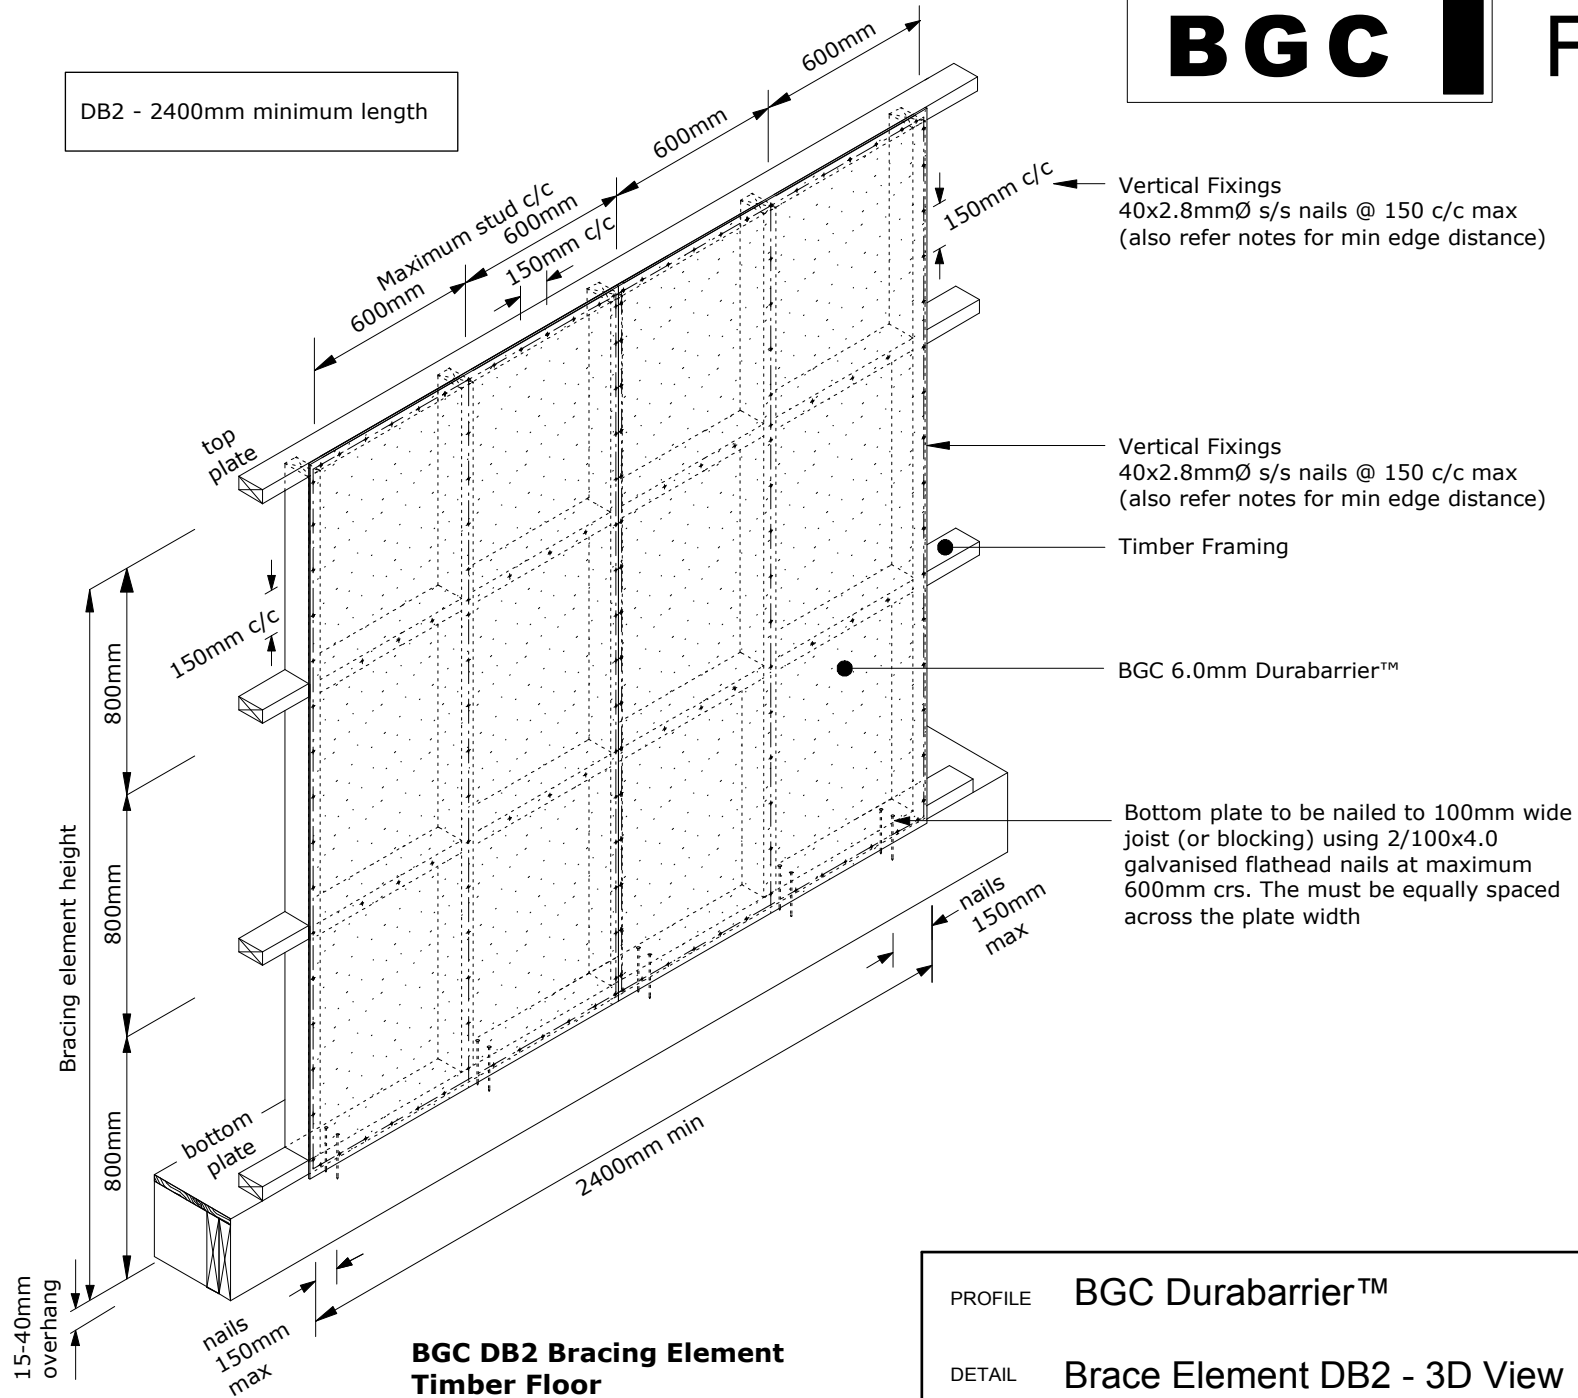

**BGC DB2 Bracing Element
Timber Floor**

PROFILE BGC Durabarrier™

DETAIL Brace Element DB2 - 3D View

DATE May 2011

SCALE 1:25 @ A4

DETAIL NO. DB 13