


OPENING FLASHINGS - Window Sill

Detail 20 Scale 1:2

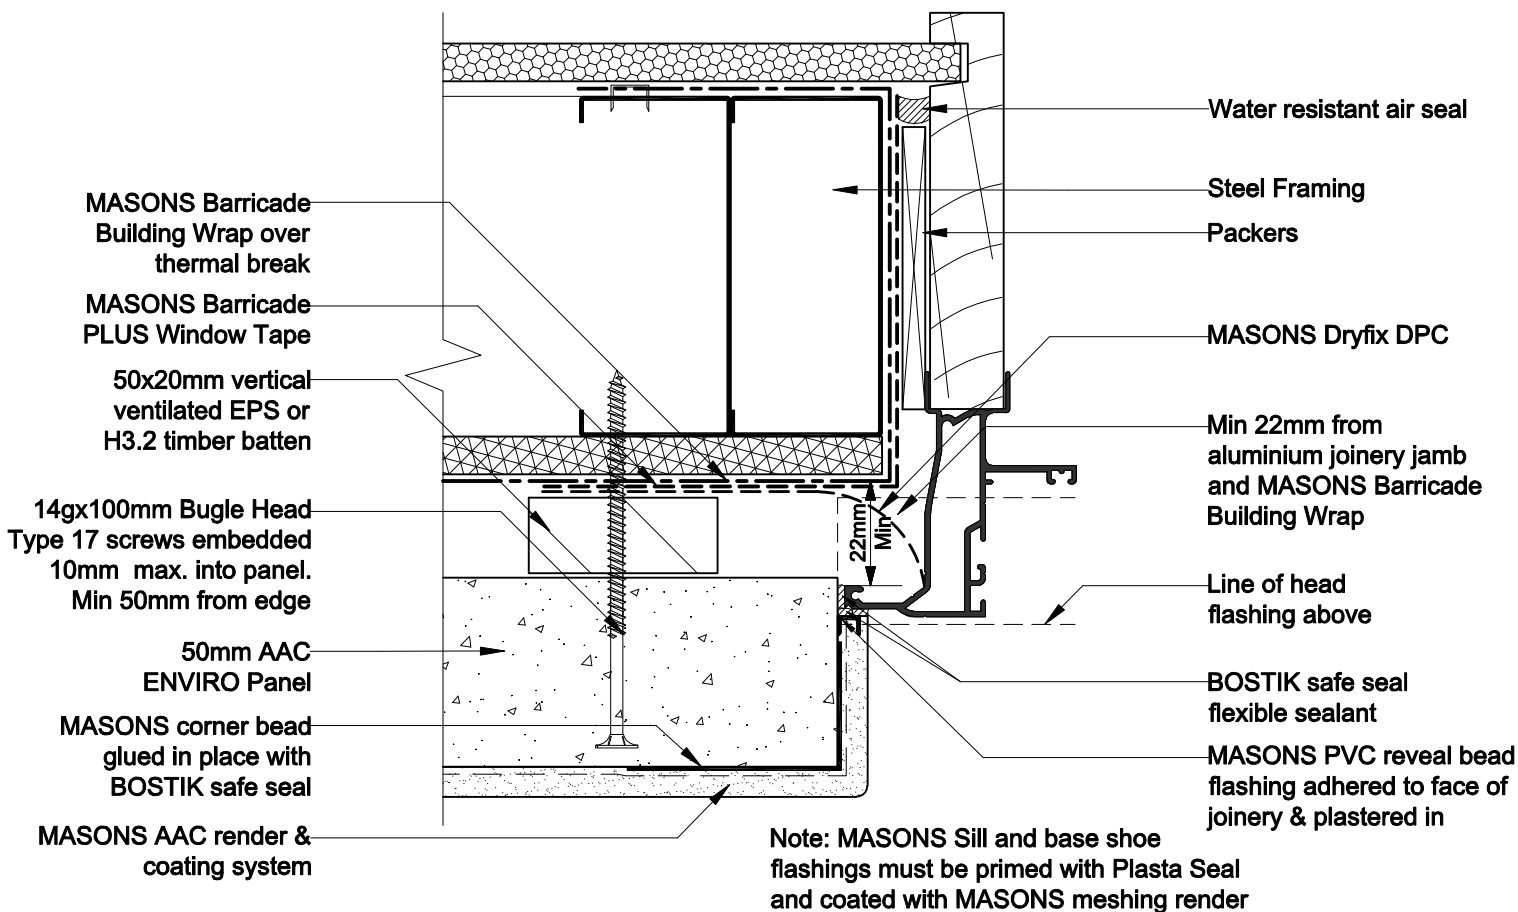

OPENING FLASHINGS - Window Jamb

Detail 21 Scale 1:2

MASONS ENVIRO AAC ON 20mm CAVITY STEEL FRAME