




Fibre Cement

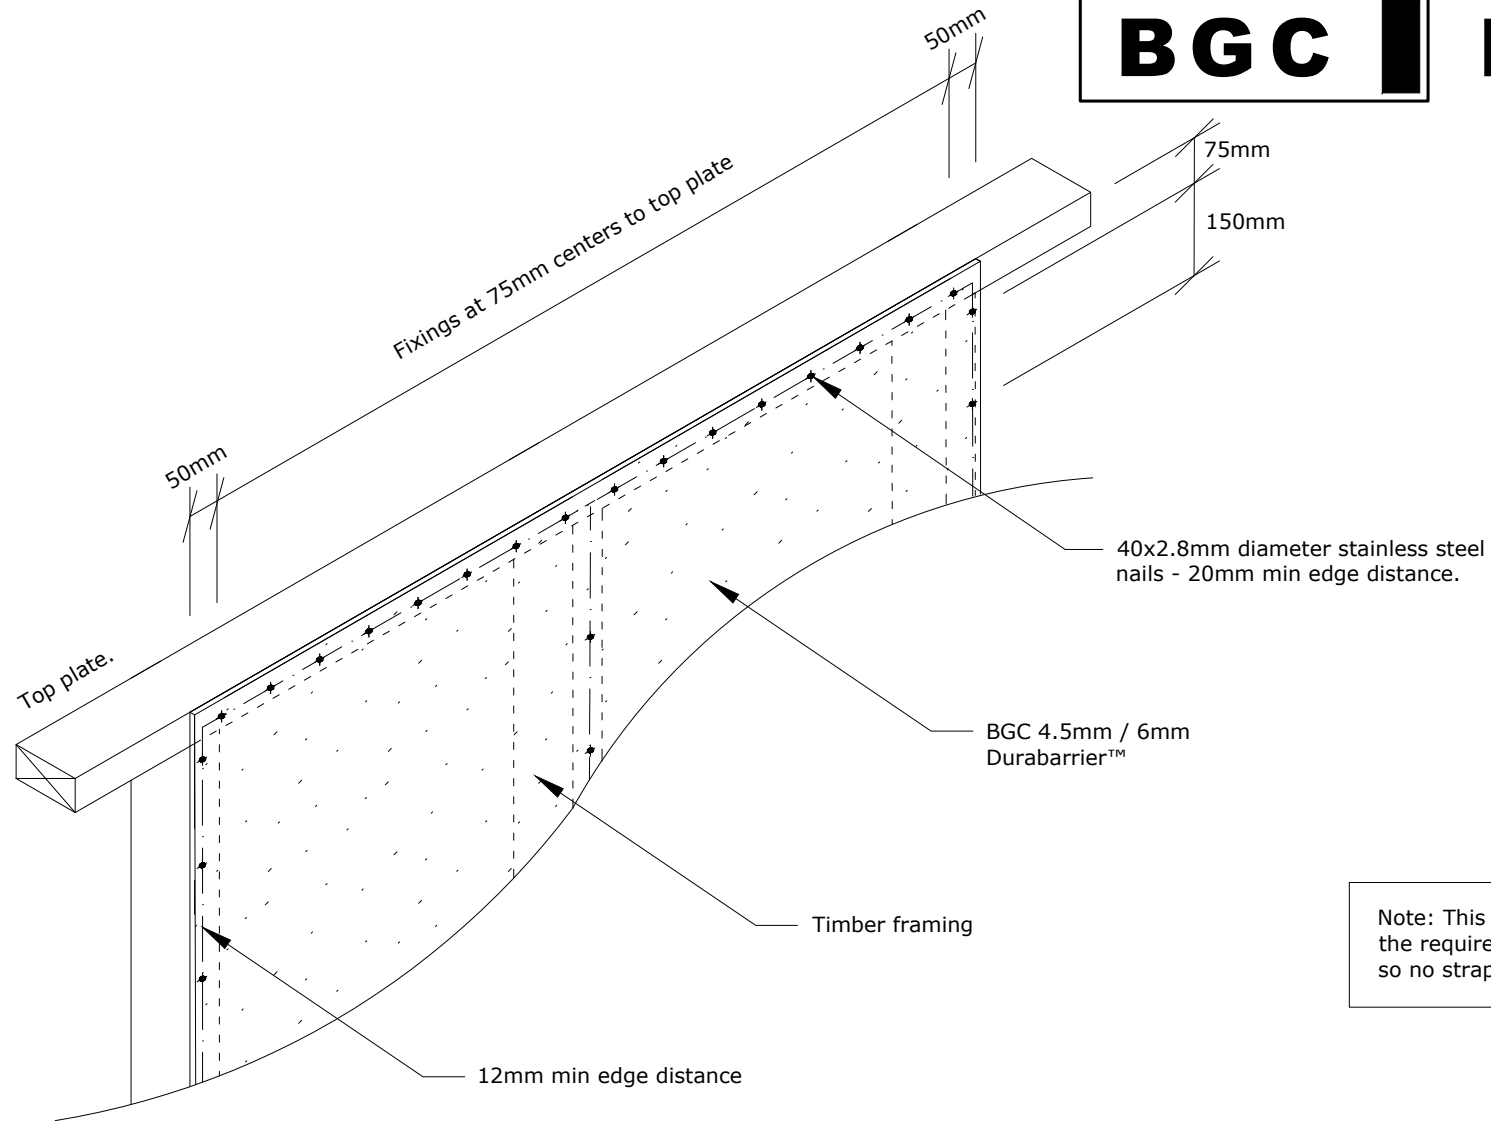

Note: This is an alternative to achieve the required stud top plate connectivity so no straps or wire dogs are required

PROFILE BGC Durabarrier™ 4.5mm / 6mm

DATE Aug 2018

DETAIL Alternative Top Plate Fixing

SCALE 1:10 @ A4

DETAIL NO. DB21