


**Note 1:**  
BGC Durabarrier™ must be fixed vertically with all sheet edges sealed before fixing.



# Fibre Cement

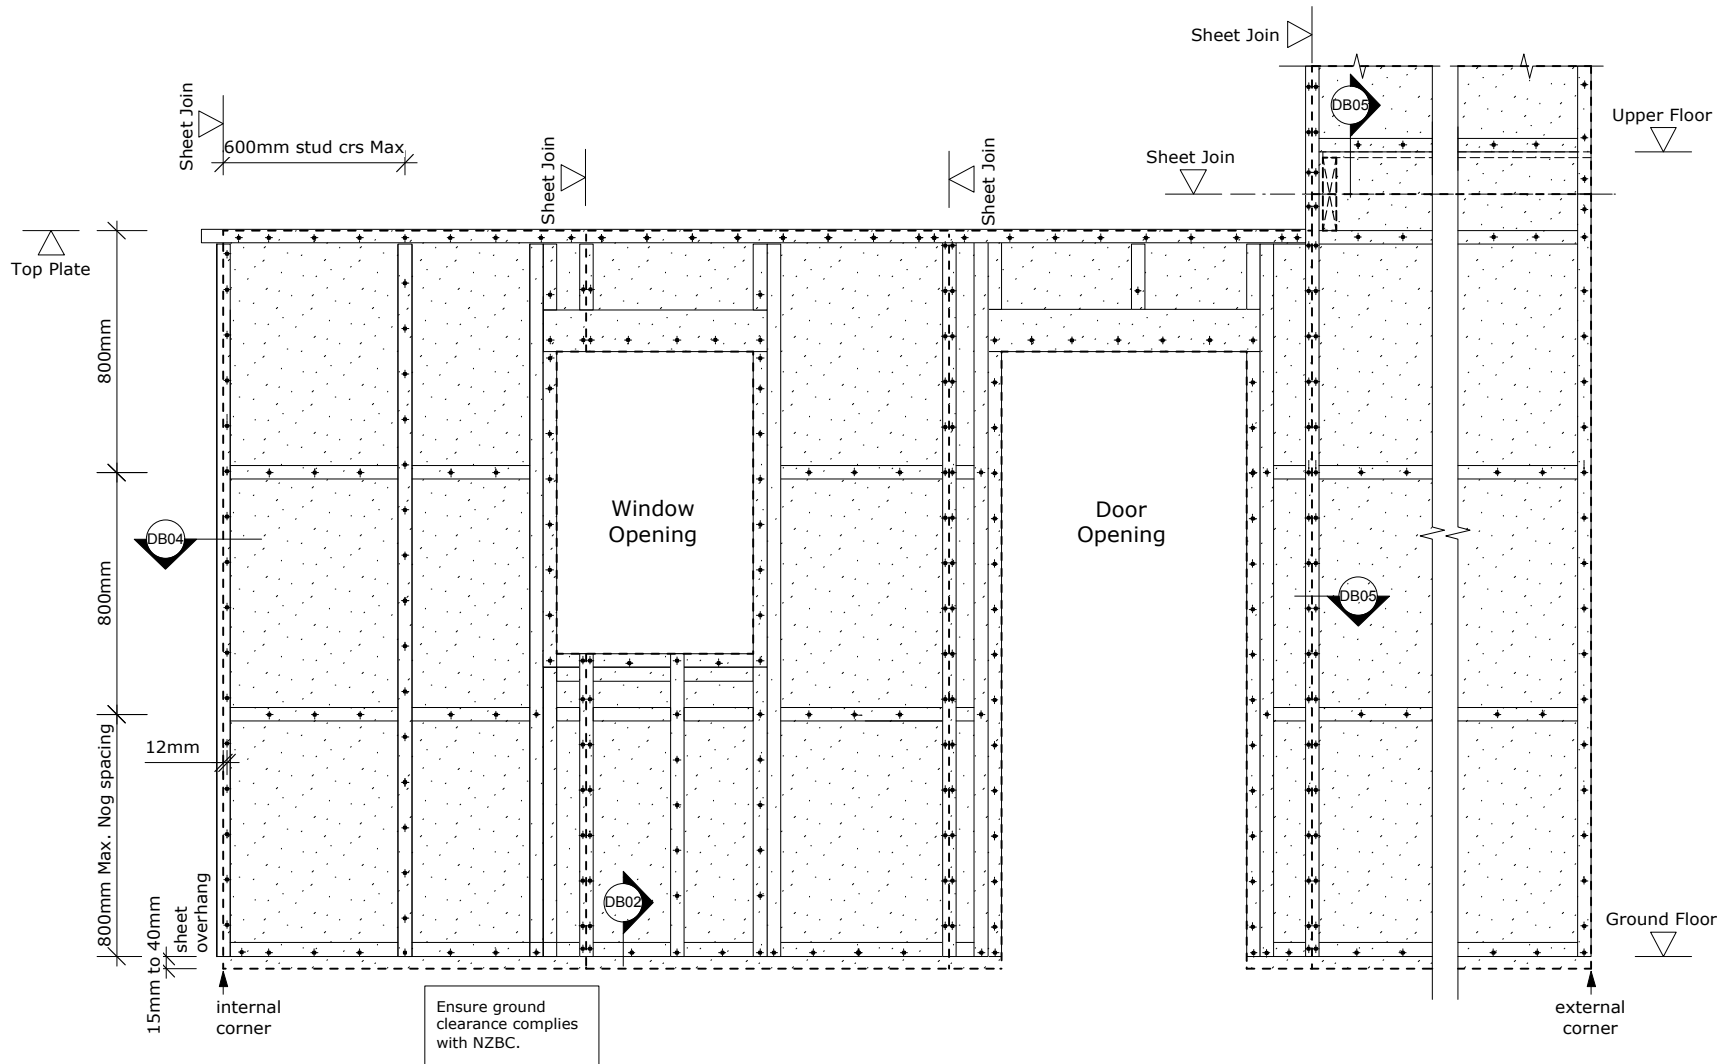

PROFILE BGC Durabarrier™

DETAIL Wall Elevation

DATE May 2011

SCALE 1:25 @ A4

DETAIL NO. DB00