


**BRANZ Appraised**  
Appraisal No.510 [2013]

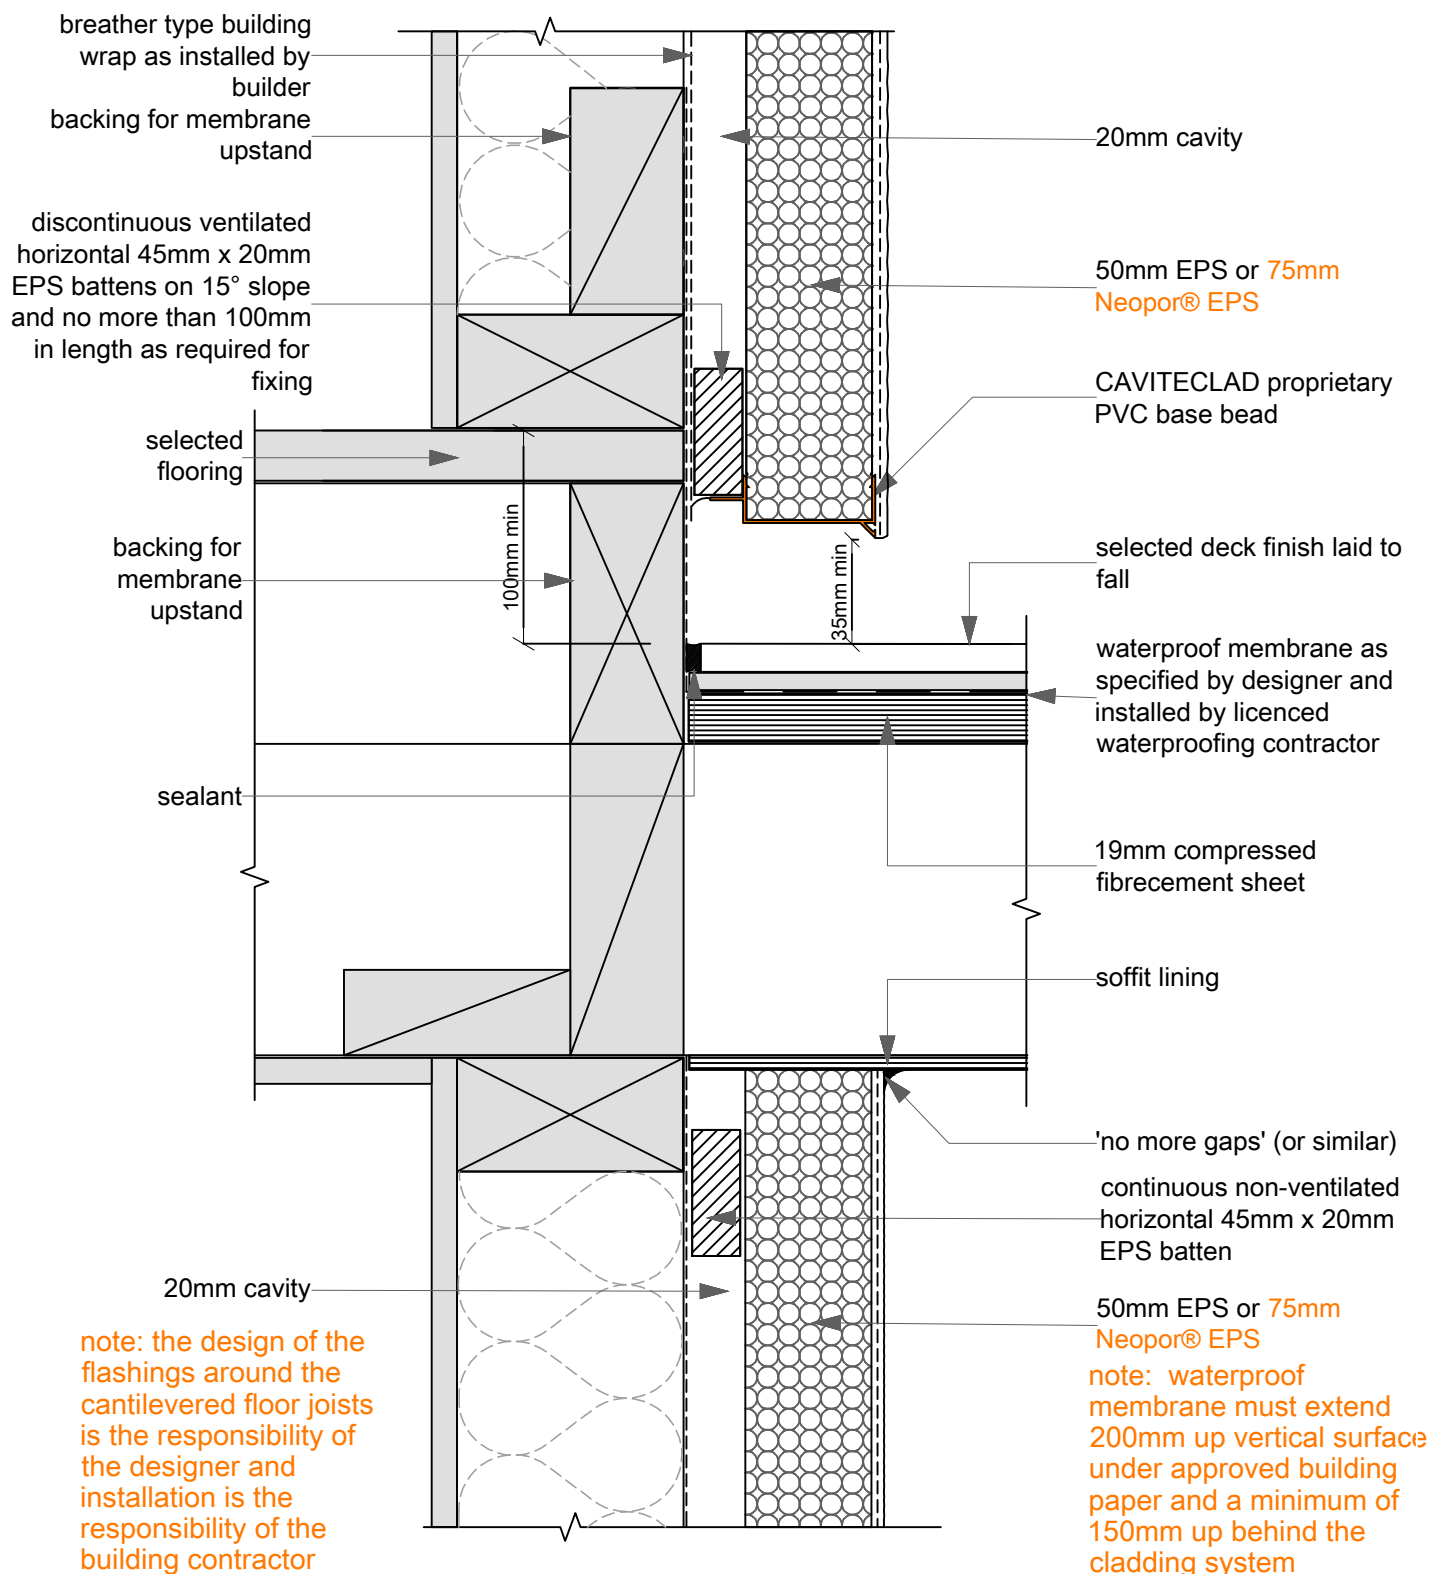

**11A**  
SCALE: 1:3

**Wall / Floor: CANTILEVERED JOISTS**  
**CAVITECLAD**