


BRANZ Appraised
Appraisal No.510 [2013]

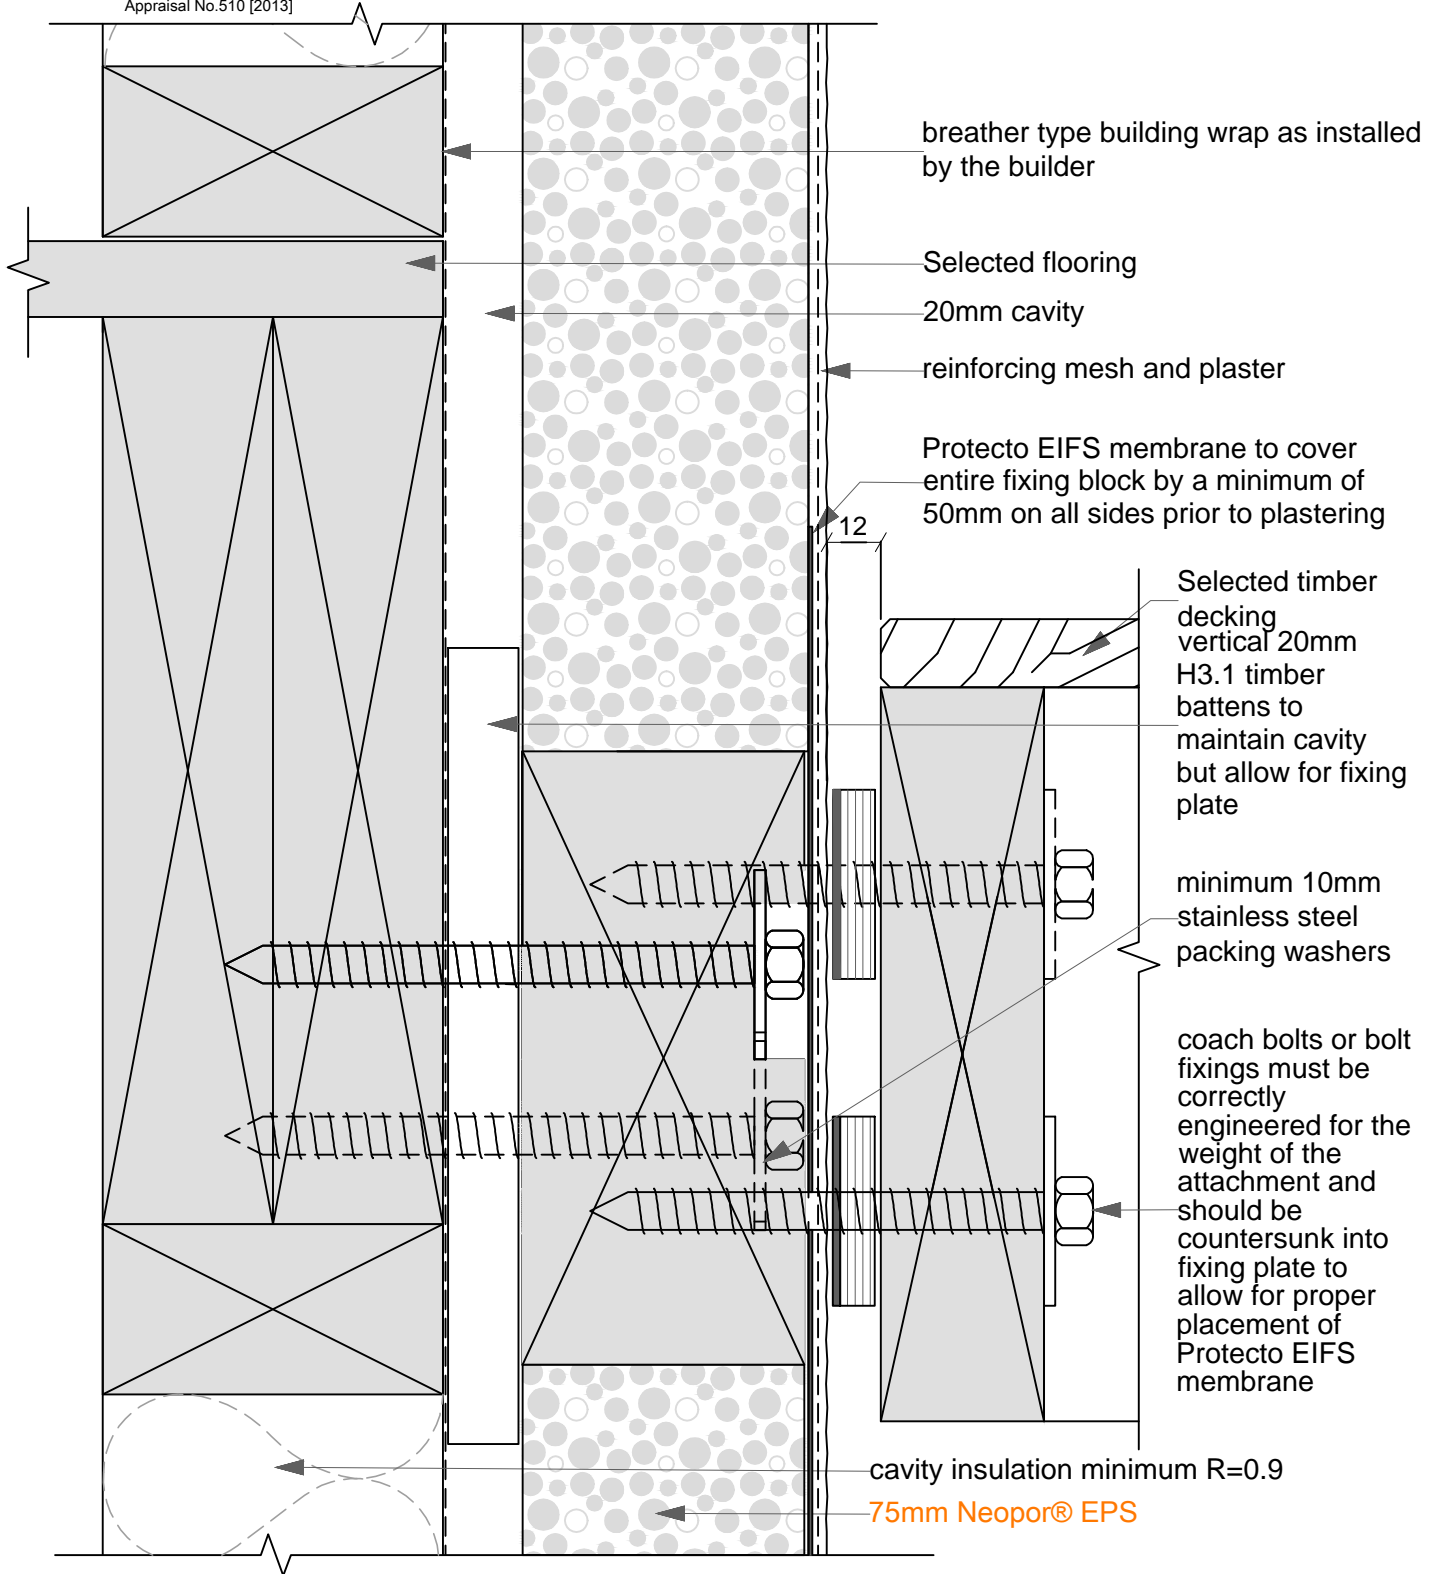

11B
SCALE: 1:2

Wall / Deck: RIBBON PLATE

THERMASHELL