


BRANZ Appraised
Appraisal No.510 [2013]

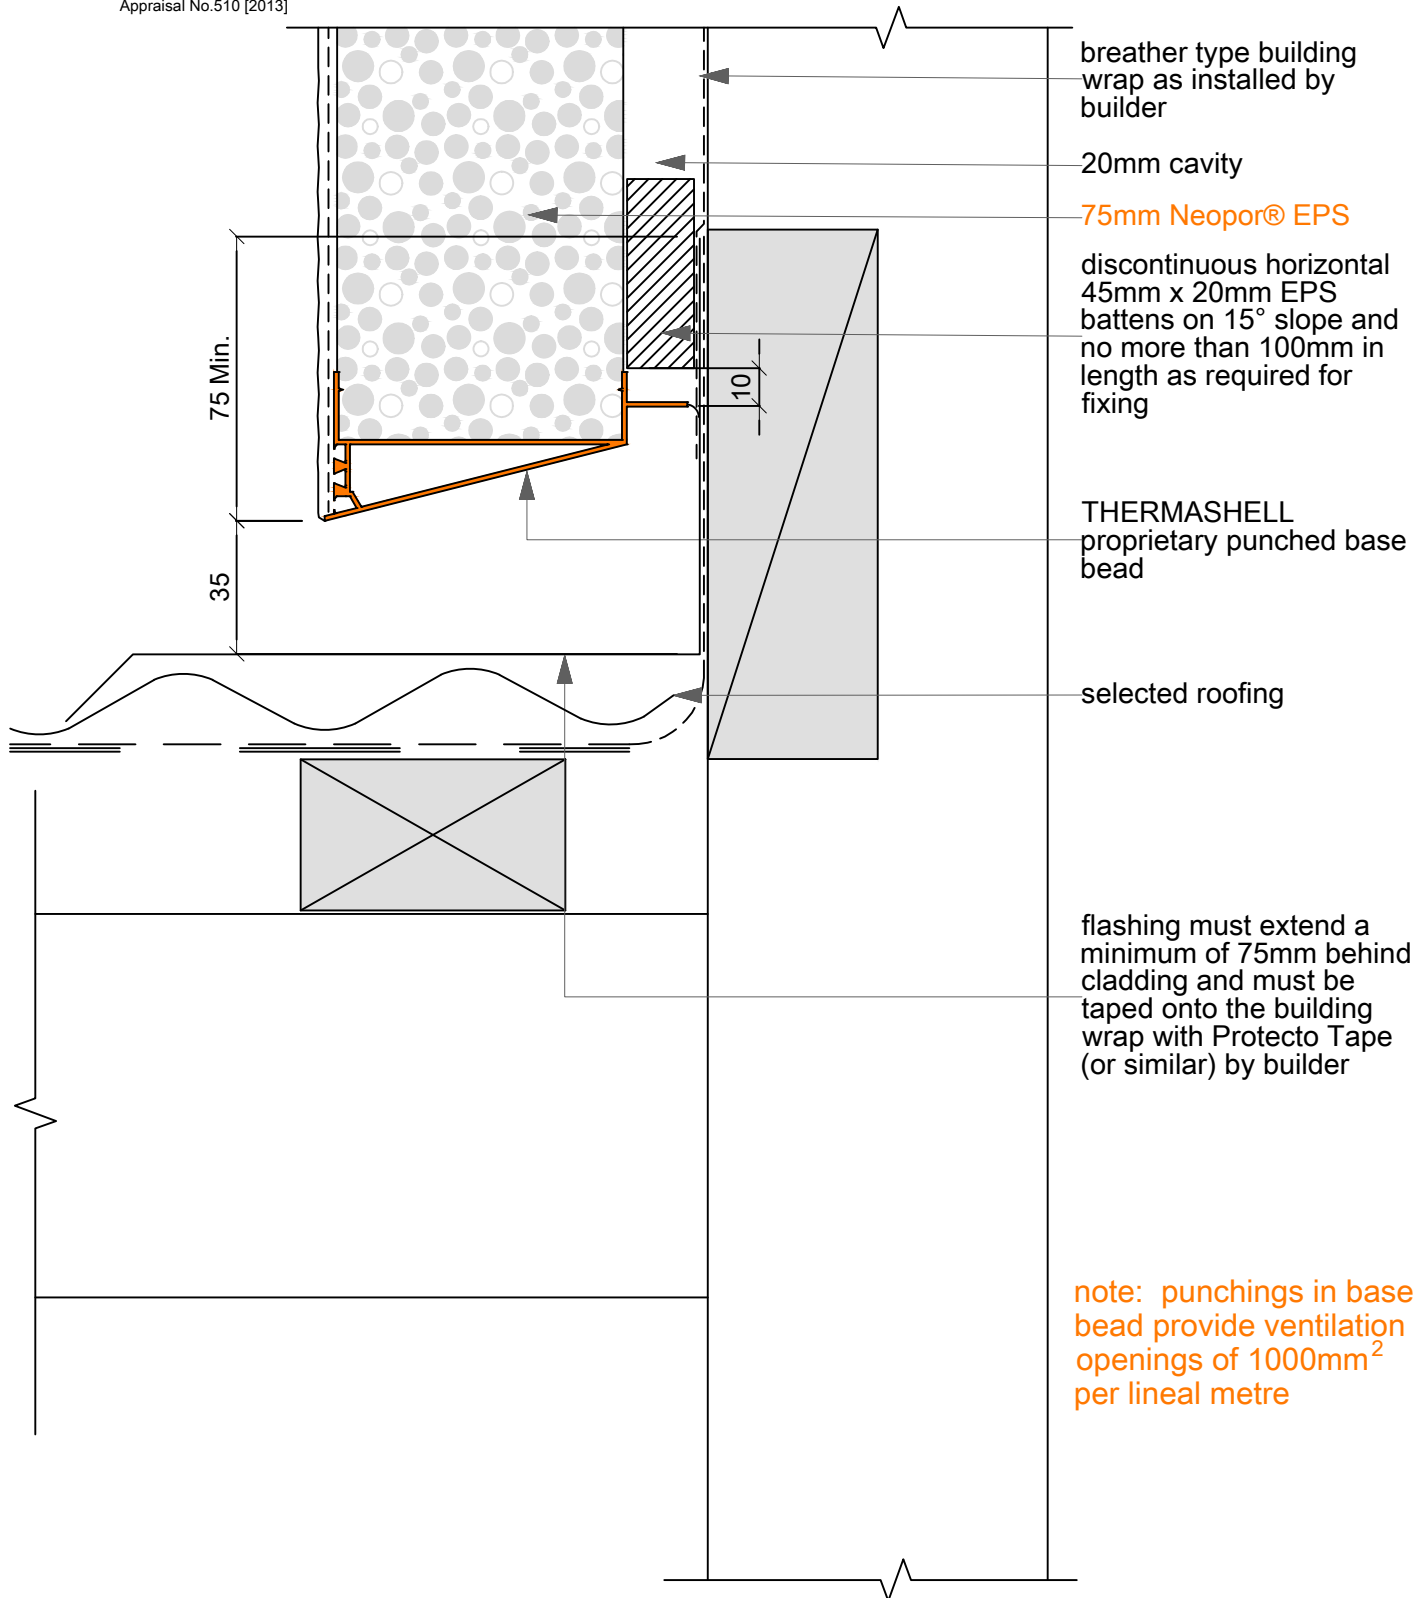

09B
SCALE: 1:2

Roof / Wall: TRANSVERSE APRON FLASHING

THERMASHELL