




Fibre Cement

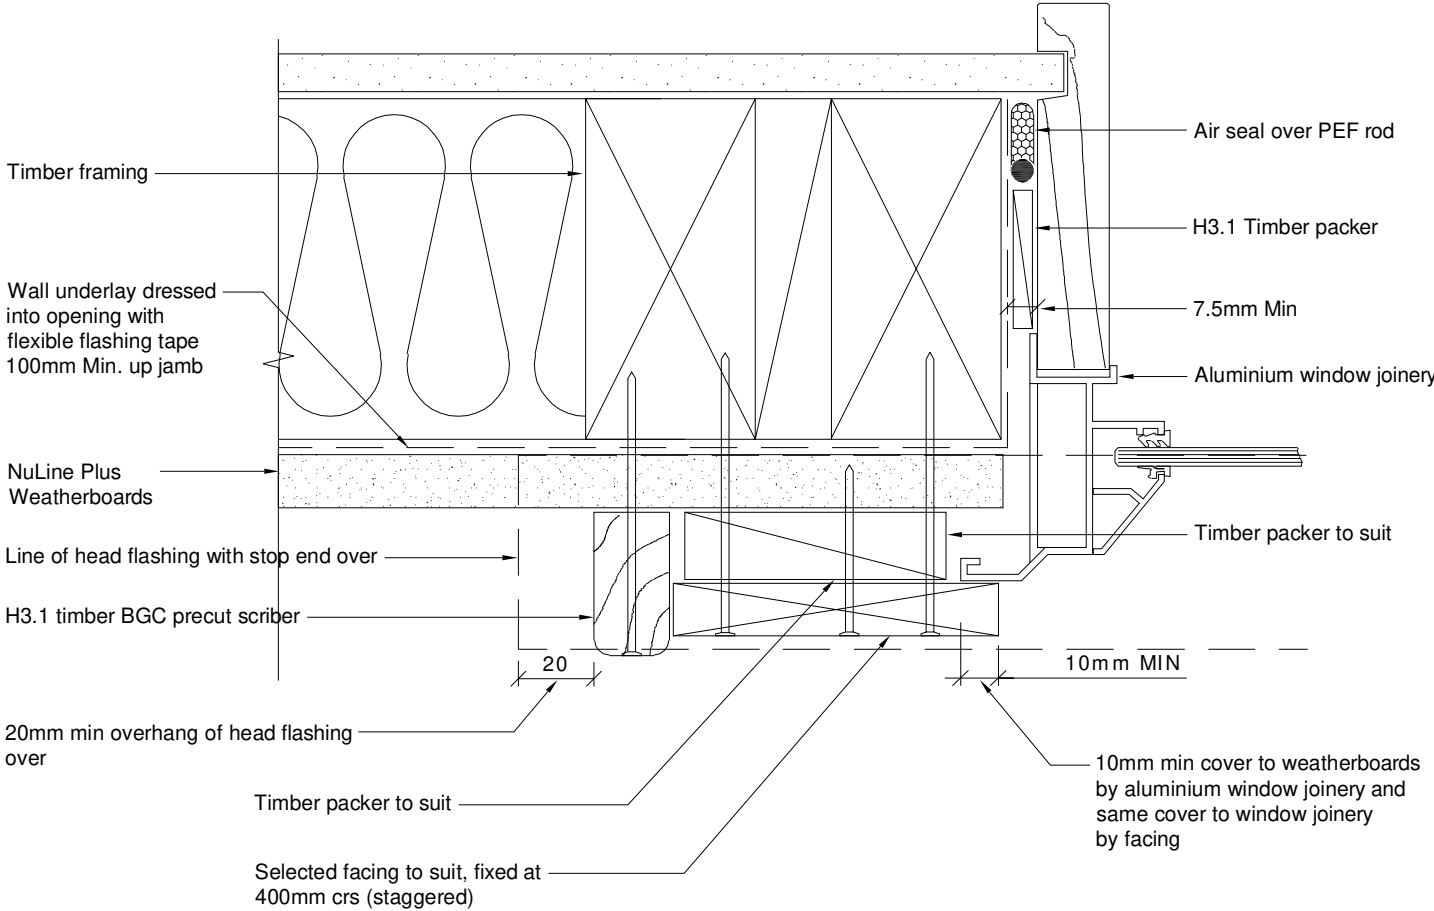

PROFILE NuLine™ Plus Weatherboards
 DETAIL Window Jamb (with facings)
 Direct fixed

DATE Jul 2019
 SCALE 1:2 @ A4

DETAIL NO. NU-30D