




	OMEGA WINDOWS AND DOORS	BEVE
	AWNING WINDOW	WEA ⁻
Dec%202014.pdf	300 SERIES RESIDENTIAL	

Continuous Air Seal

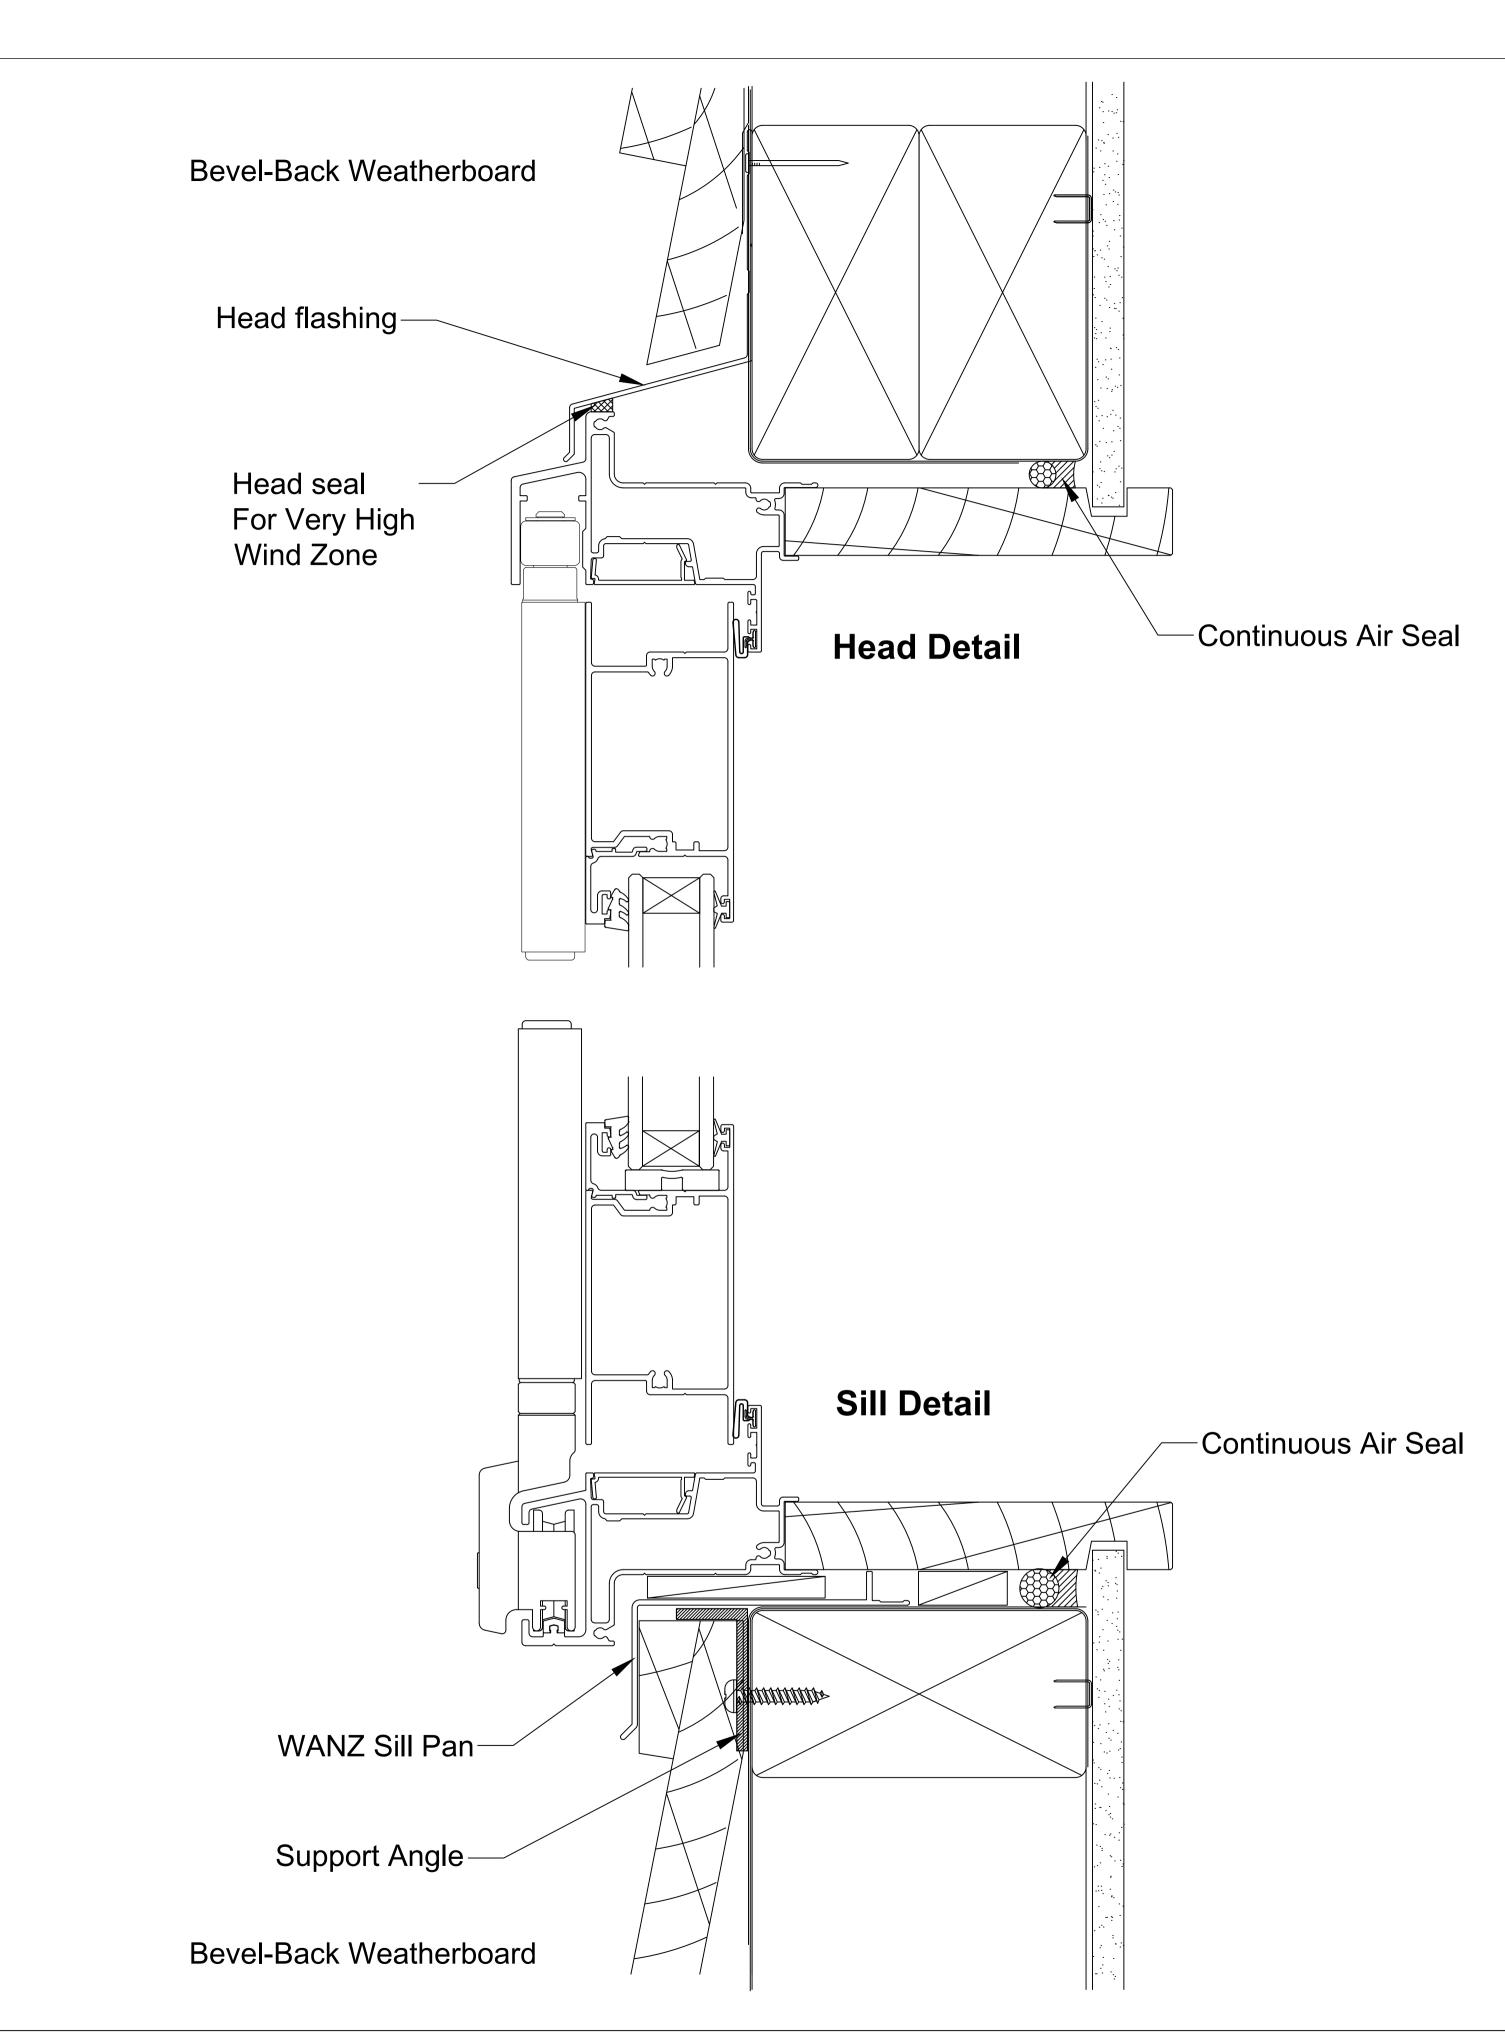


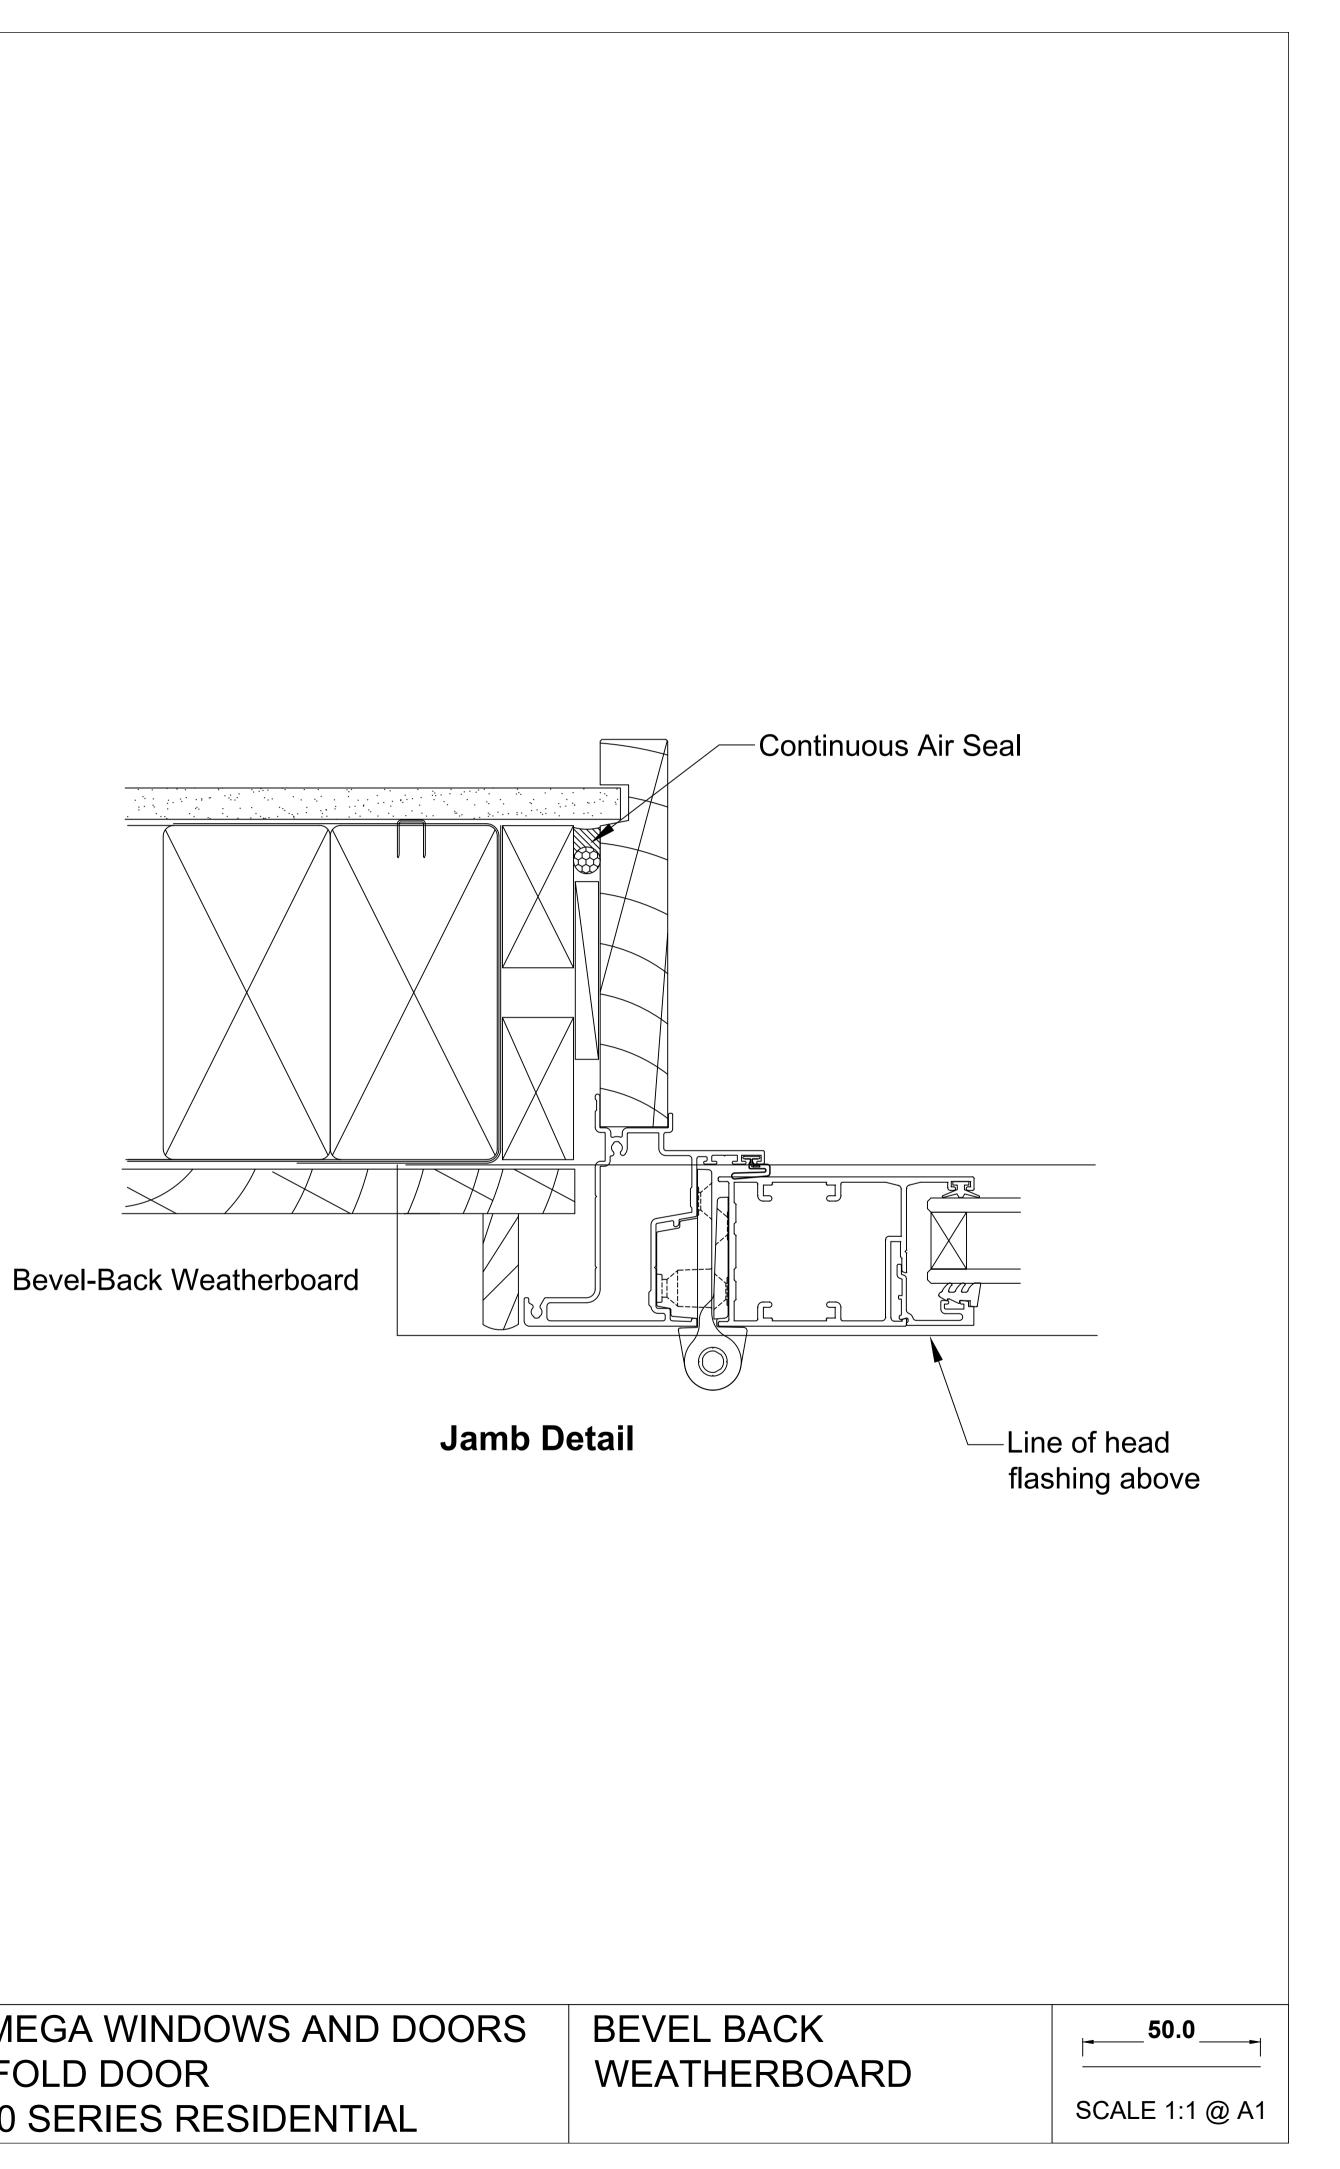

OMEGA WINDOWS AND DOORS	BE
BIFOLD DOOR	WE
300 SERIES RESIDENTIAL	

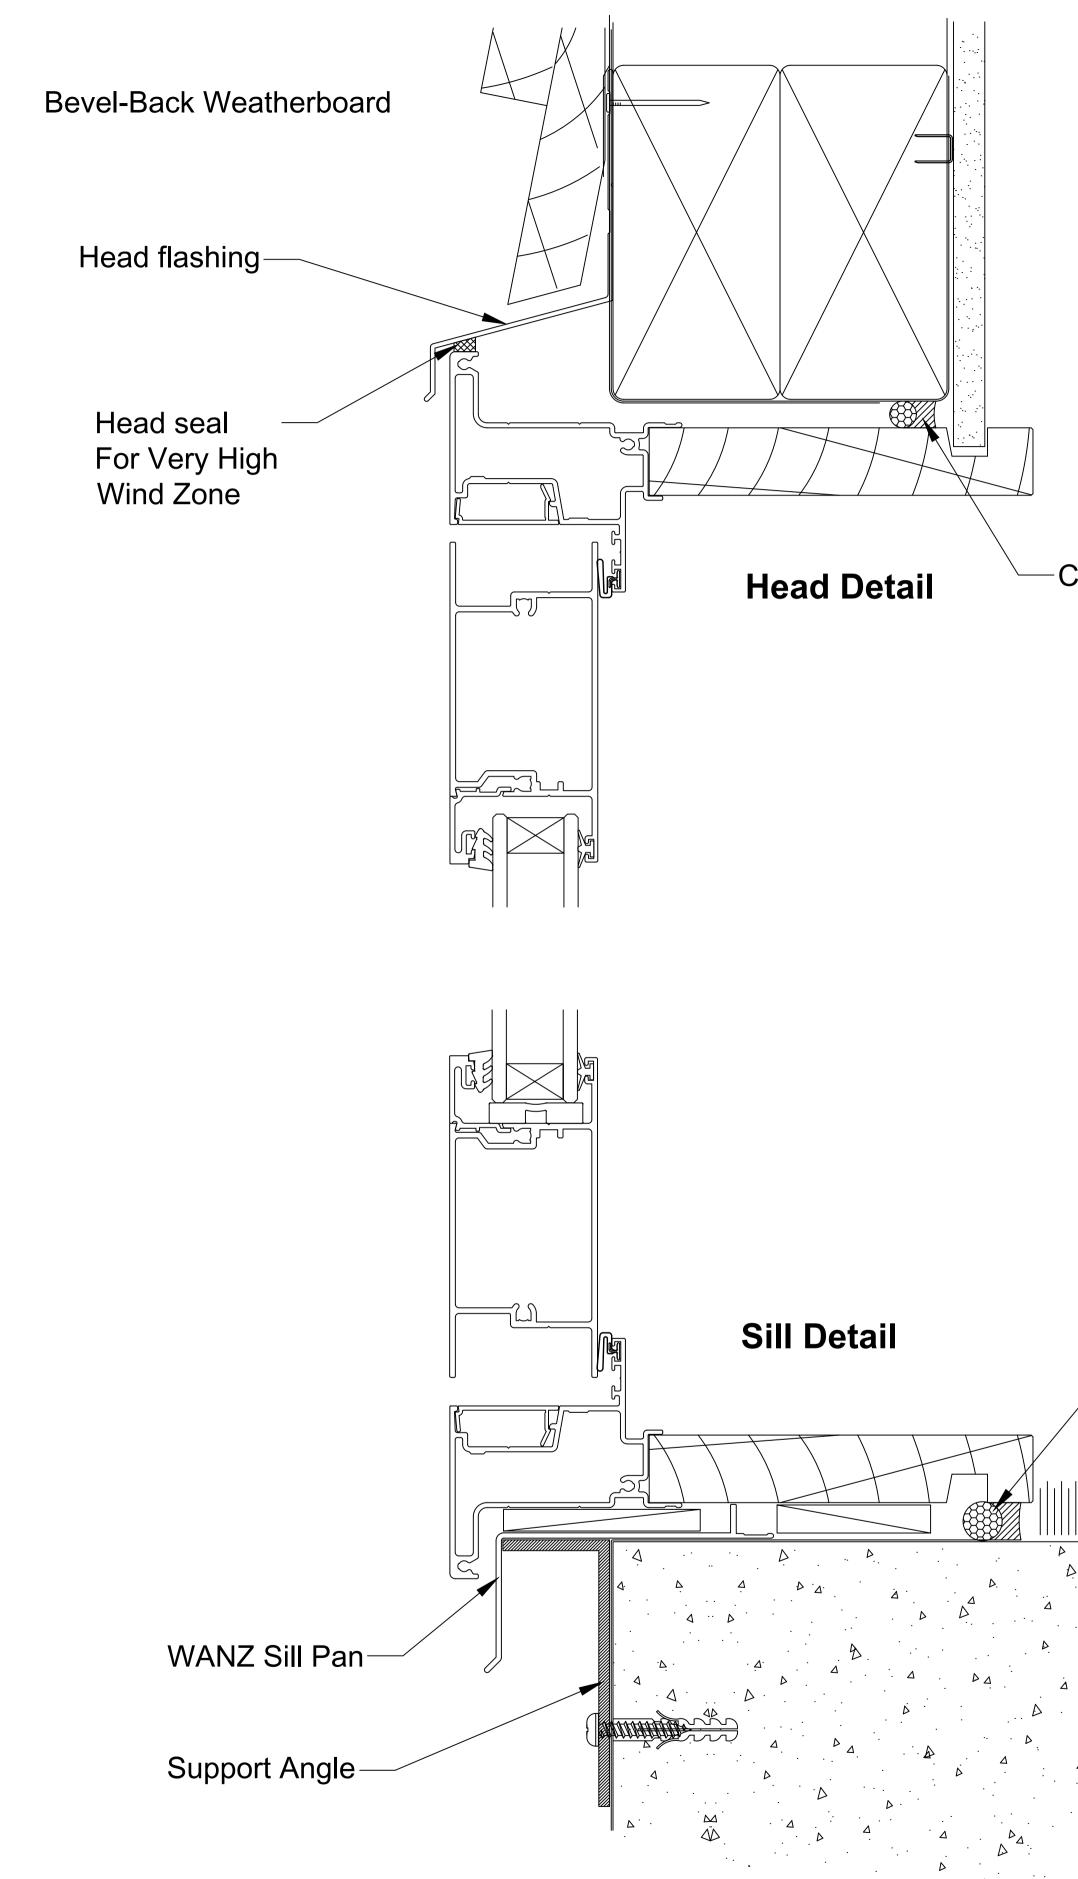


-Continuous Air Seal

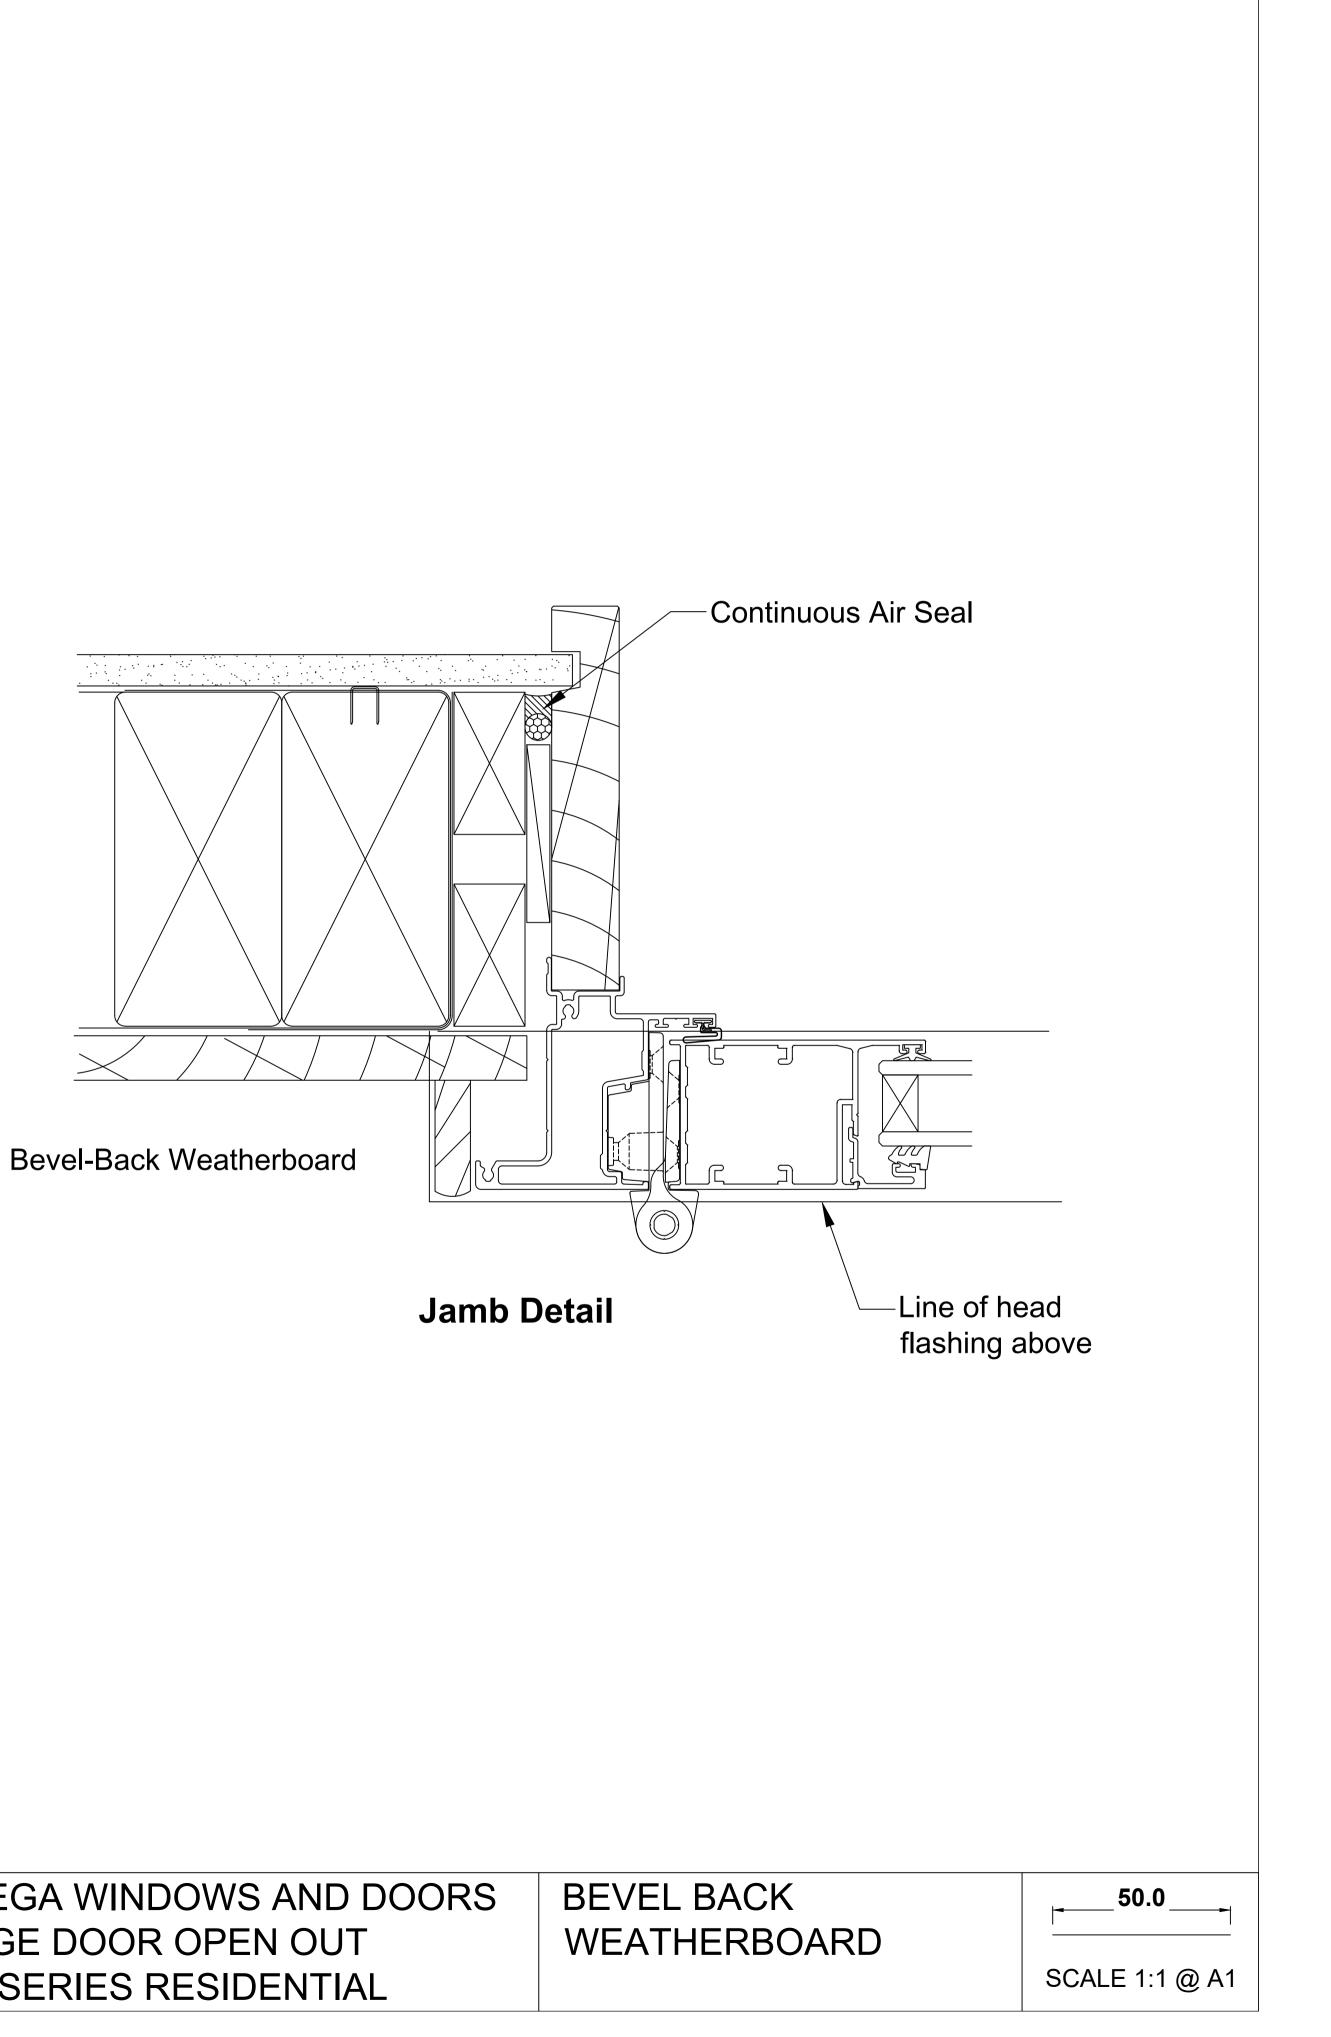







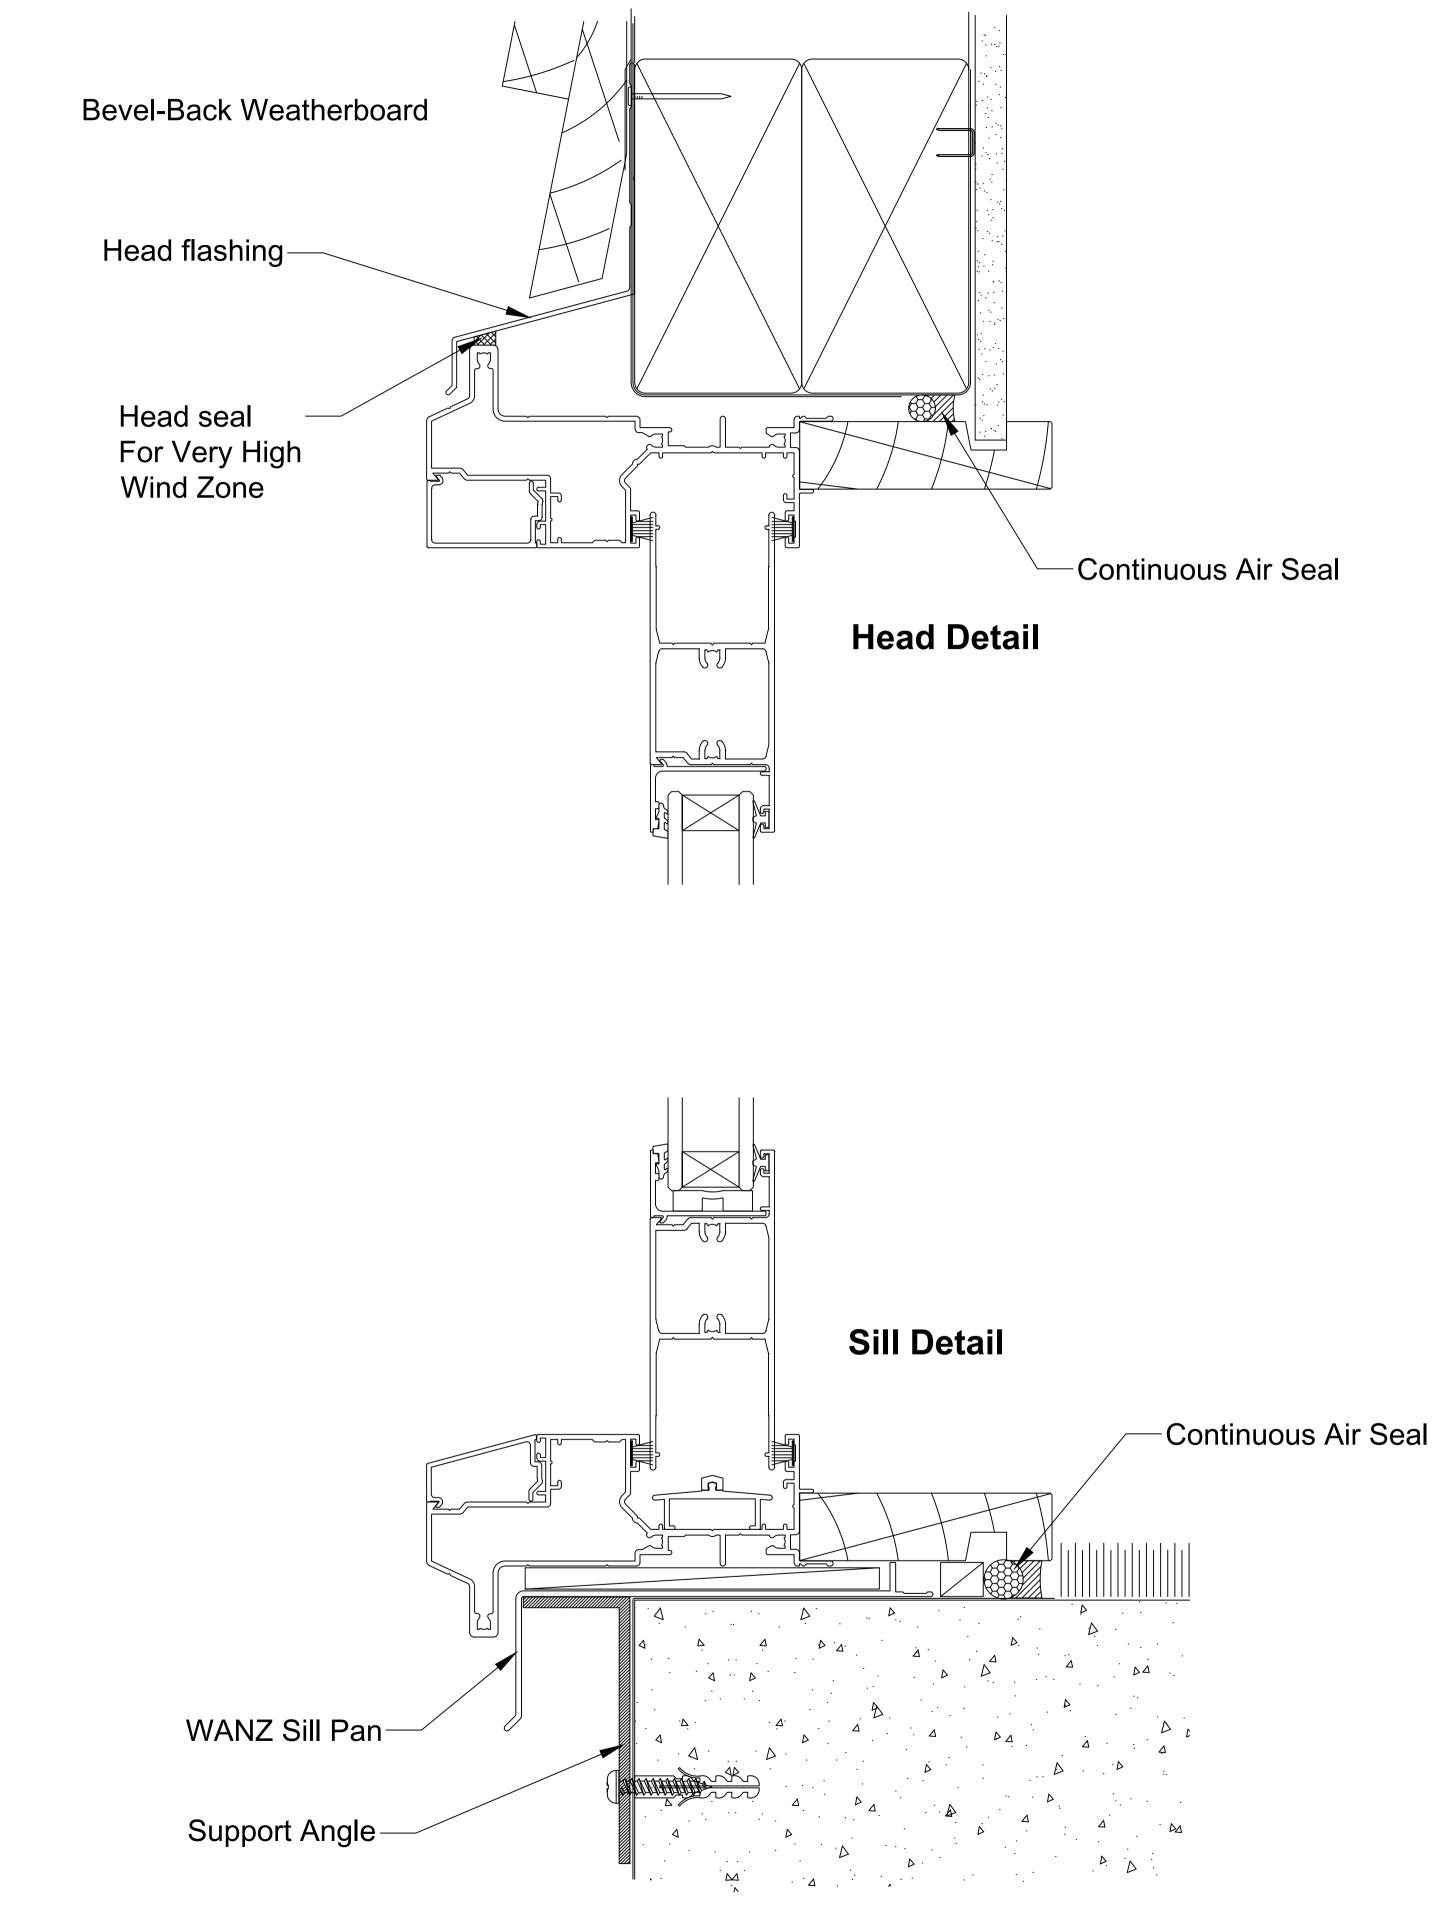



Continuous Air Seal

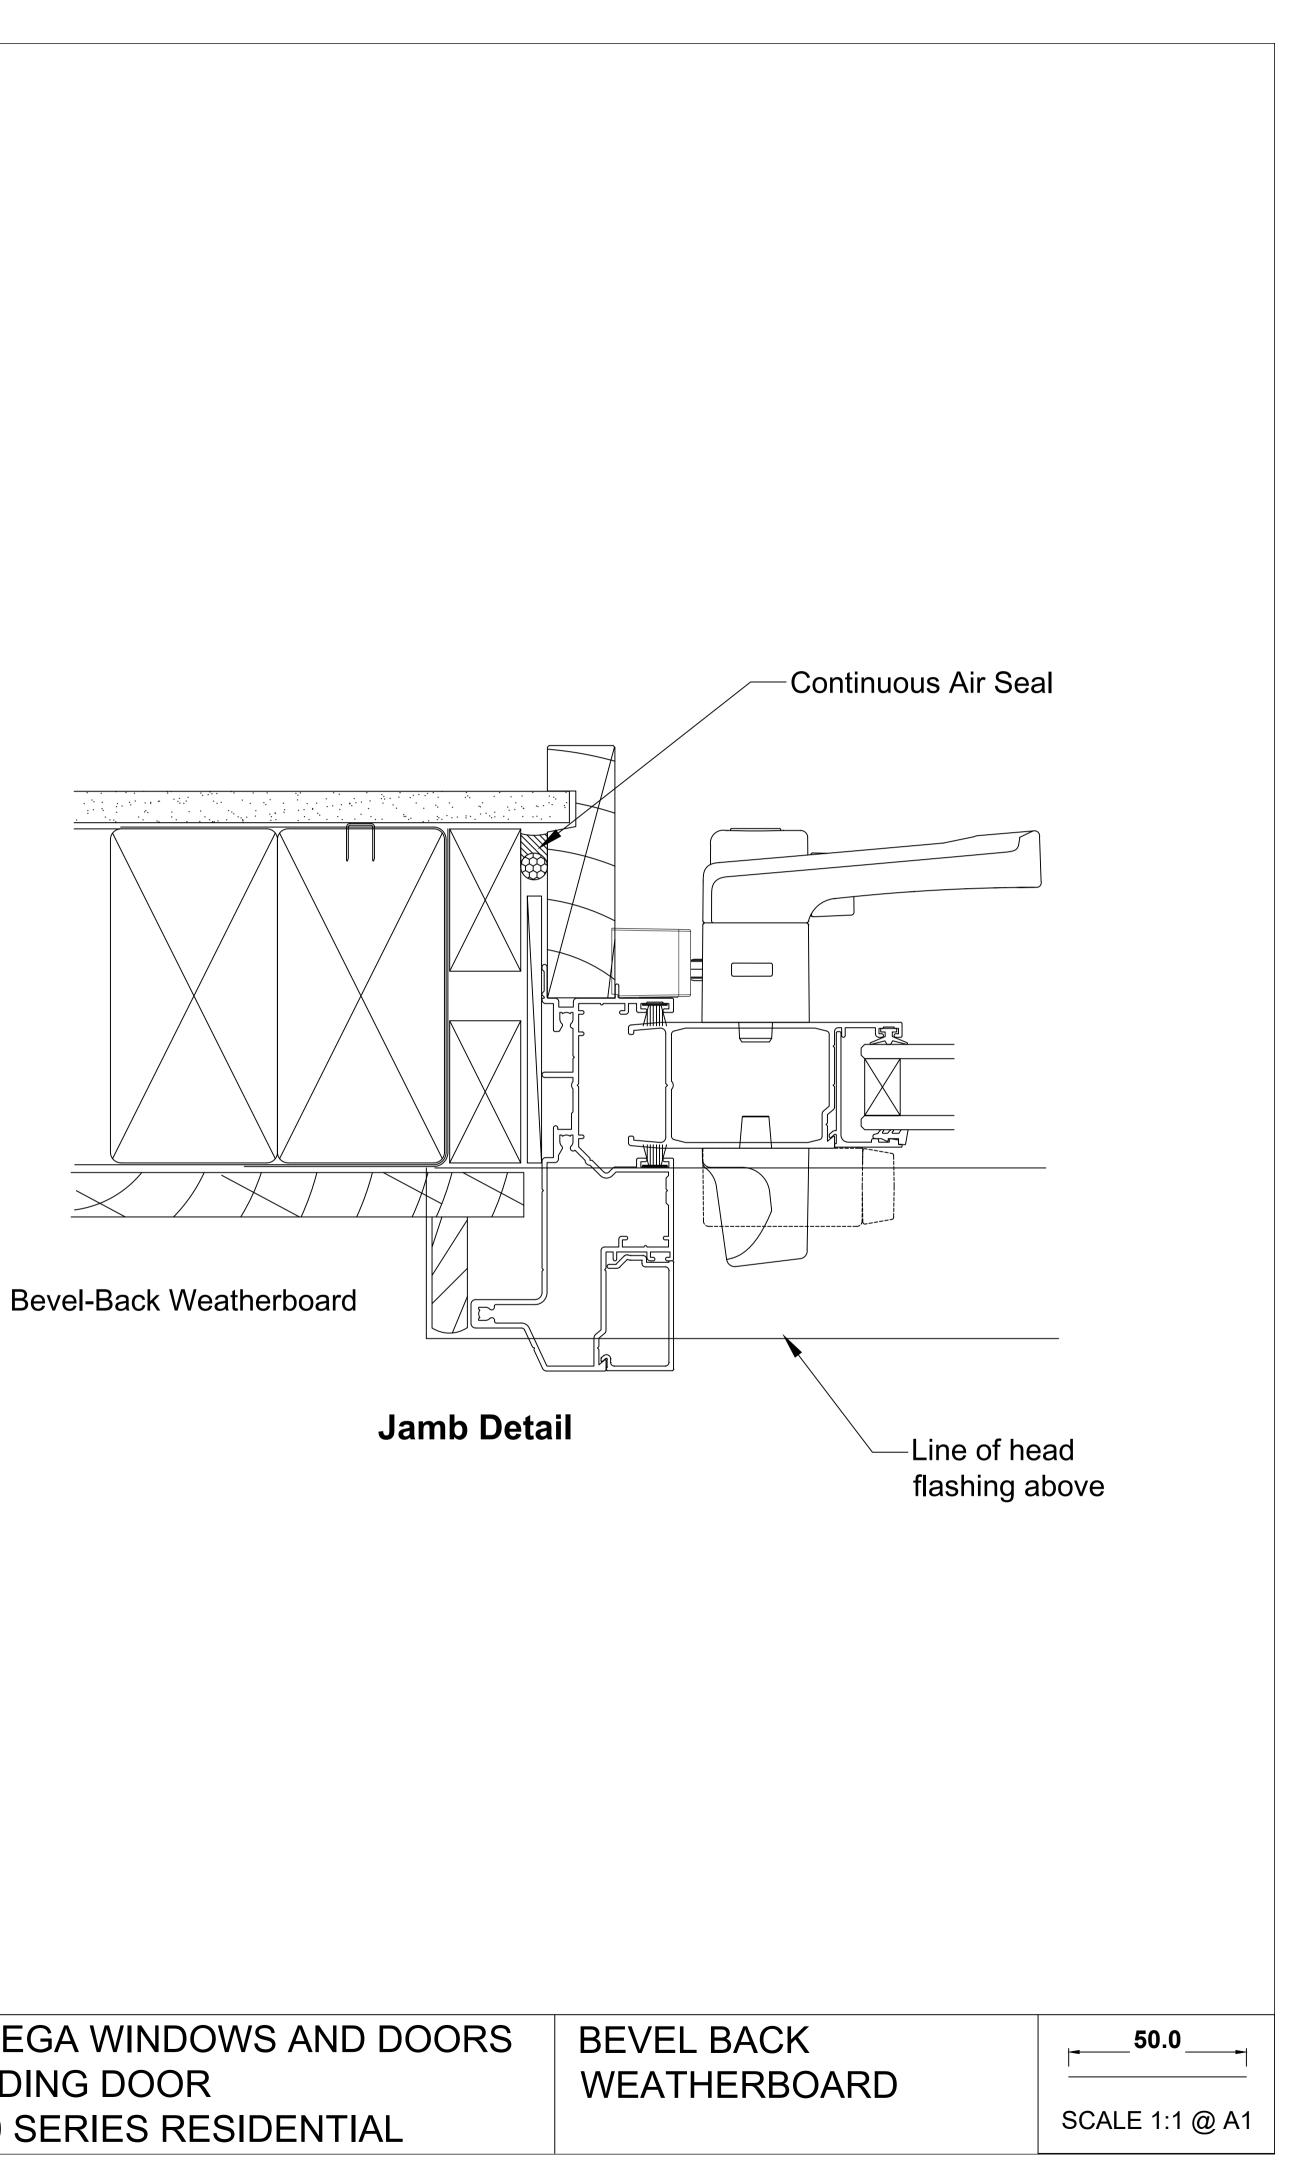


OMEGA WINDOWS AND DOORS
SLIDING DOOR
300 SERIES RESIDENTIAL

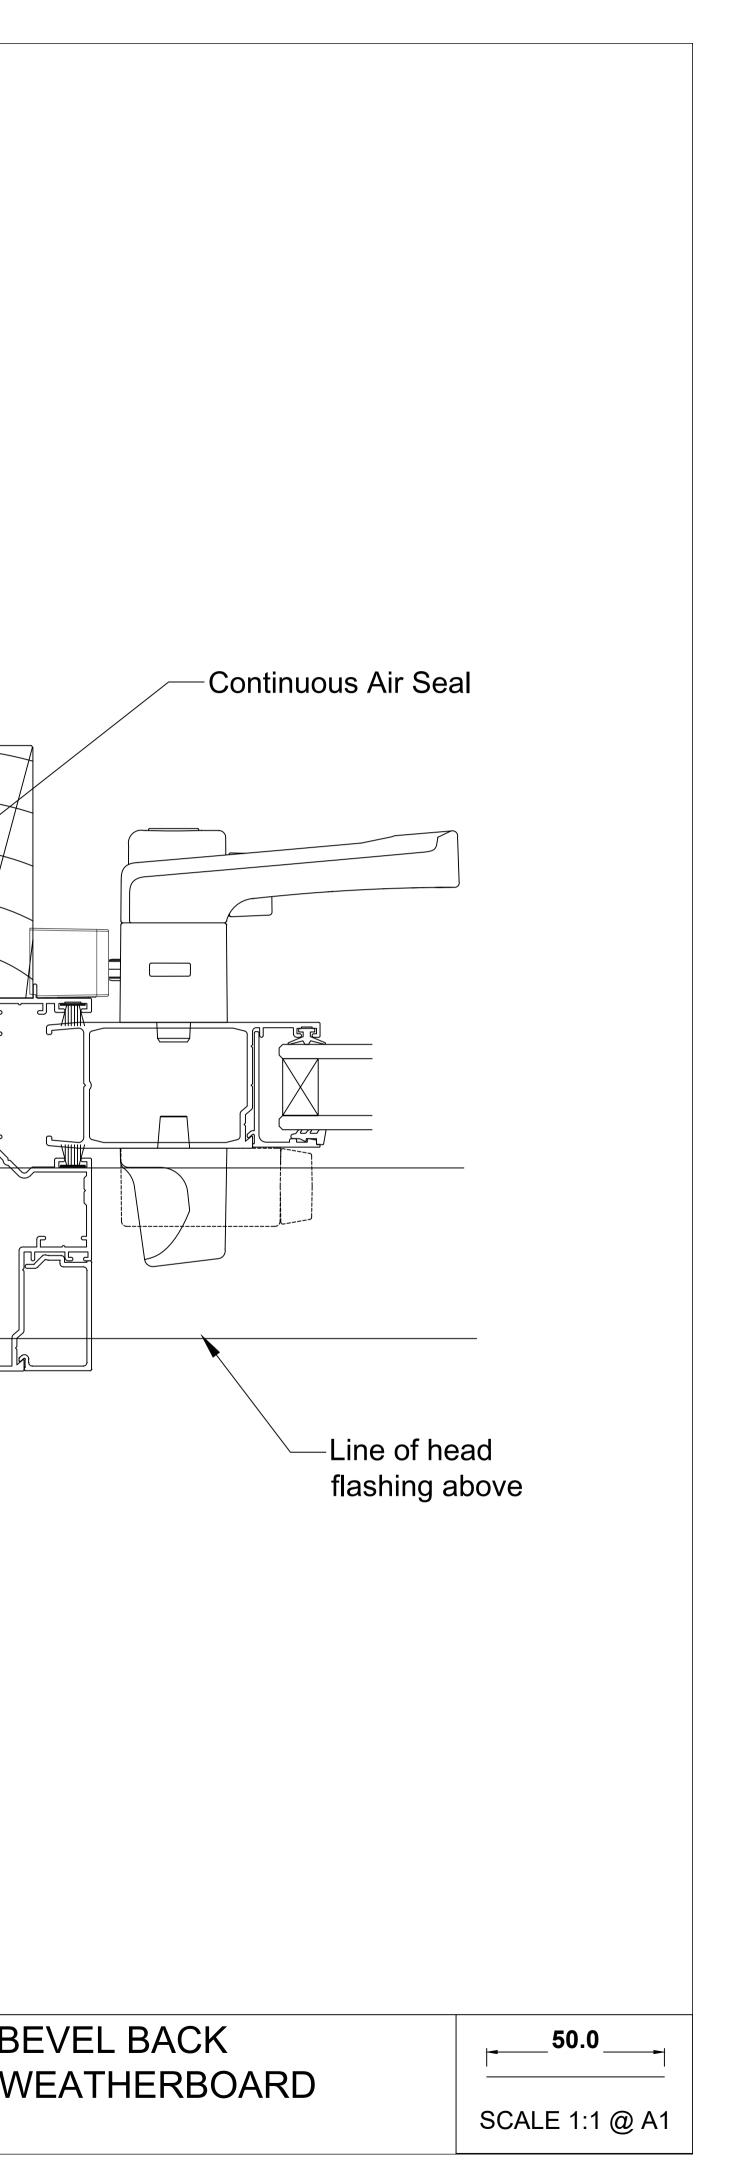


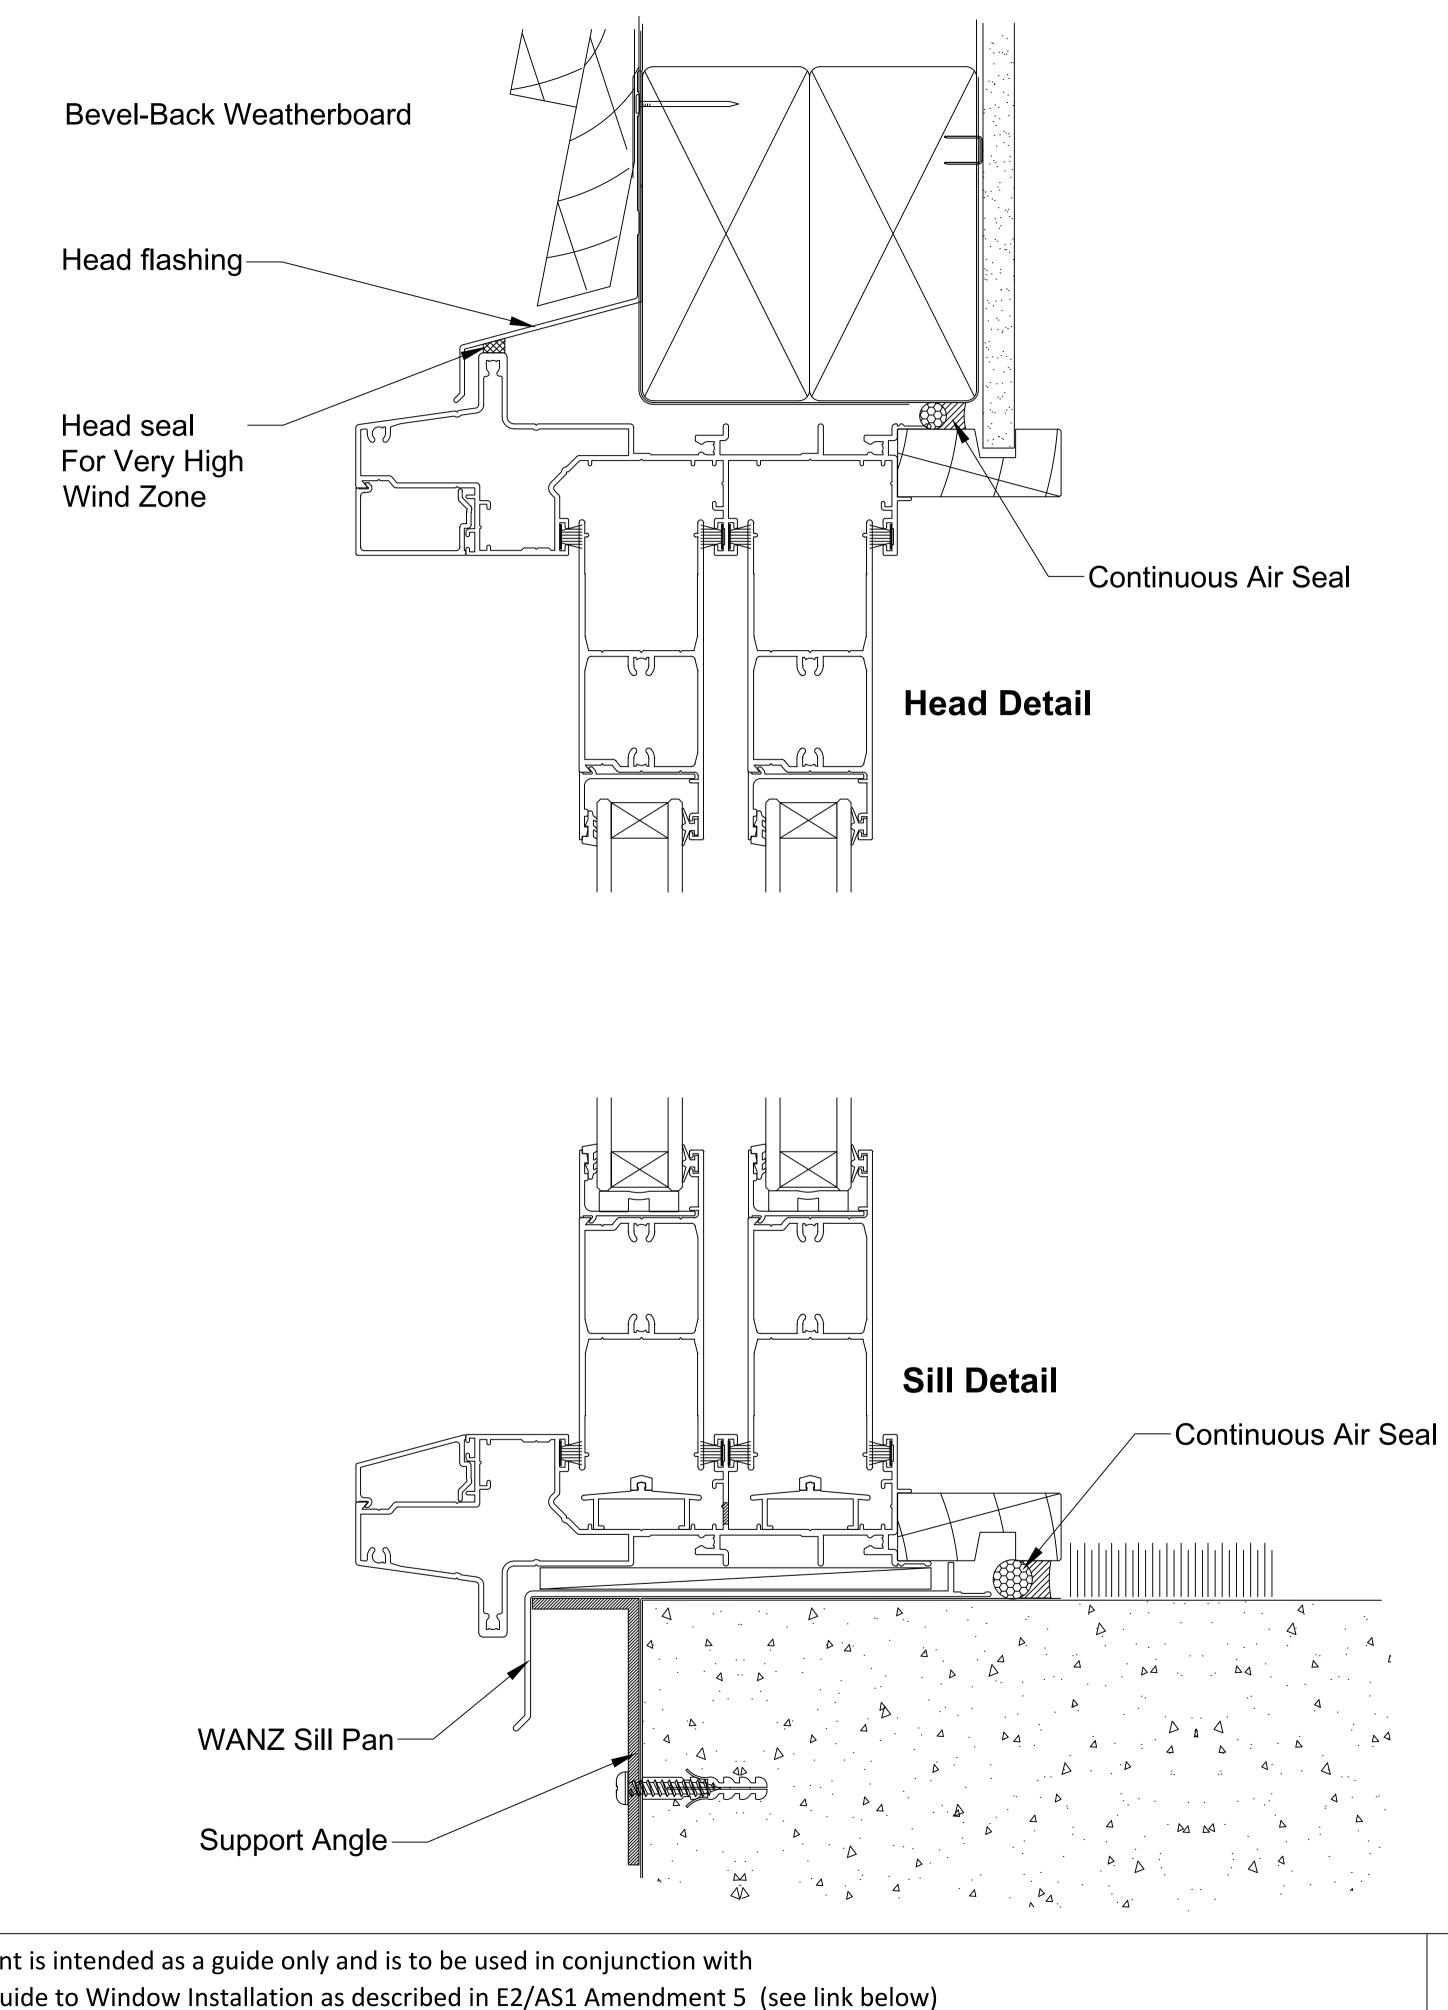

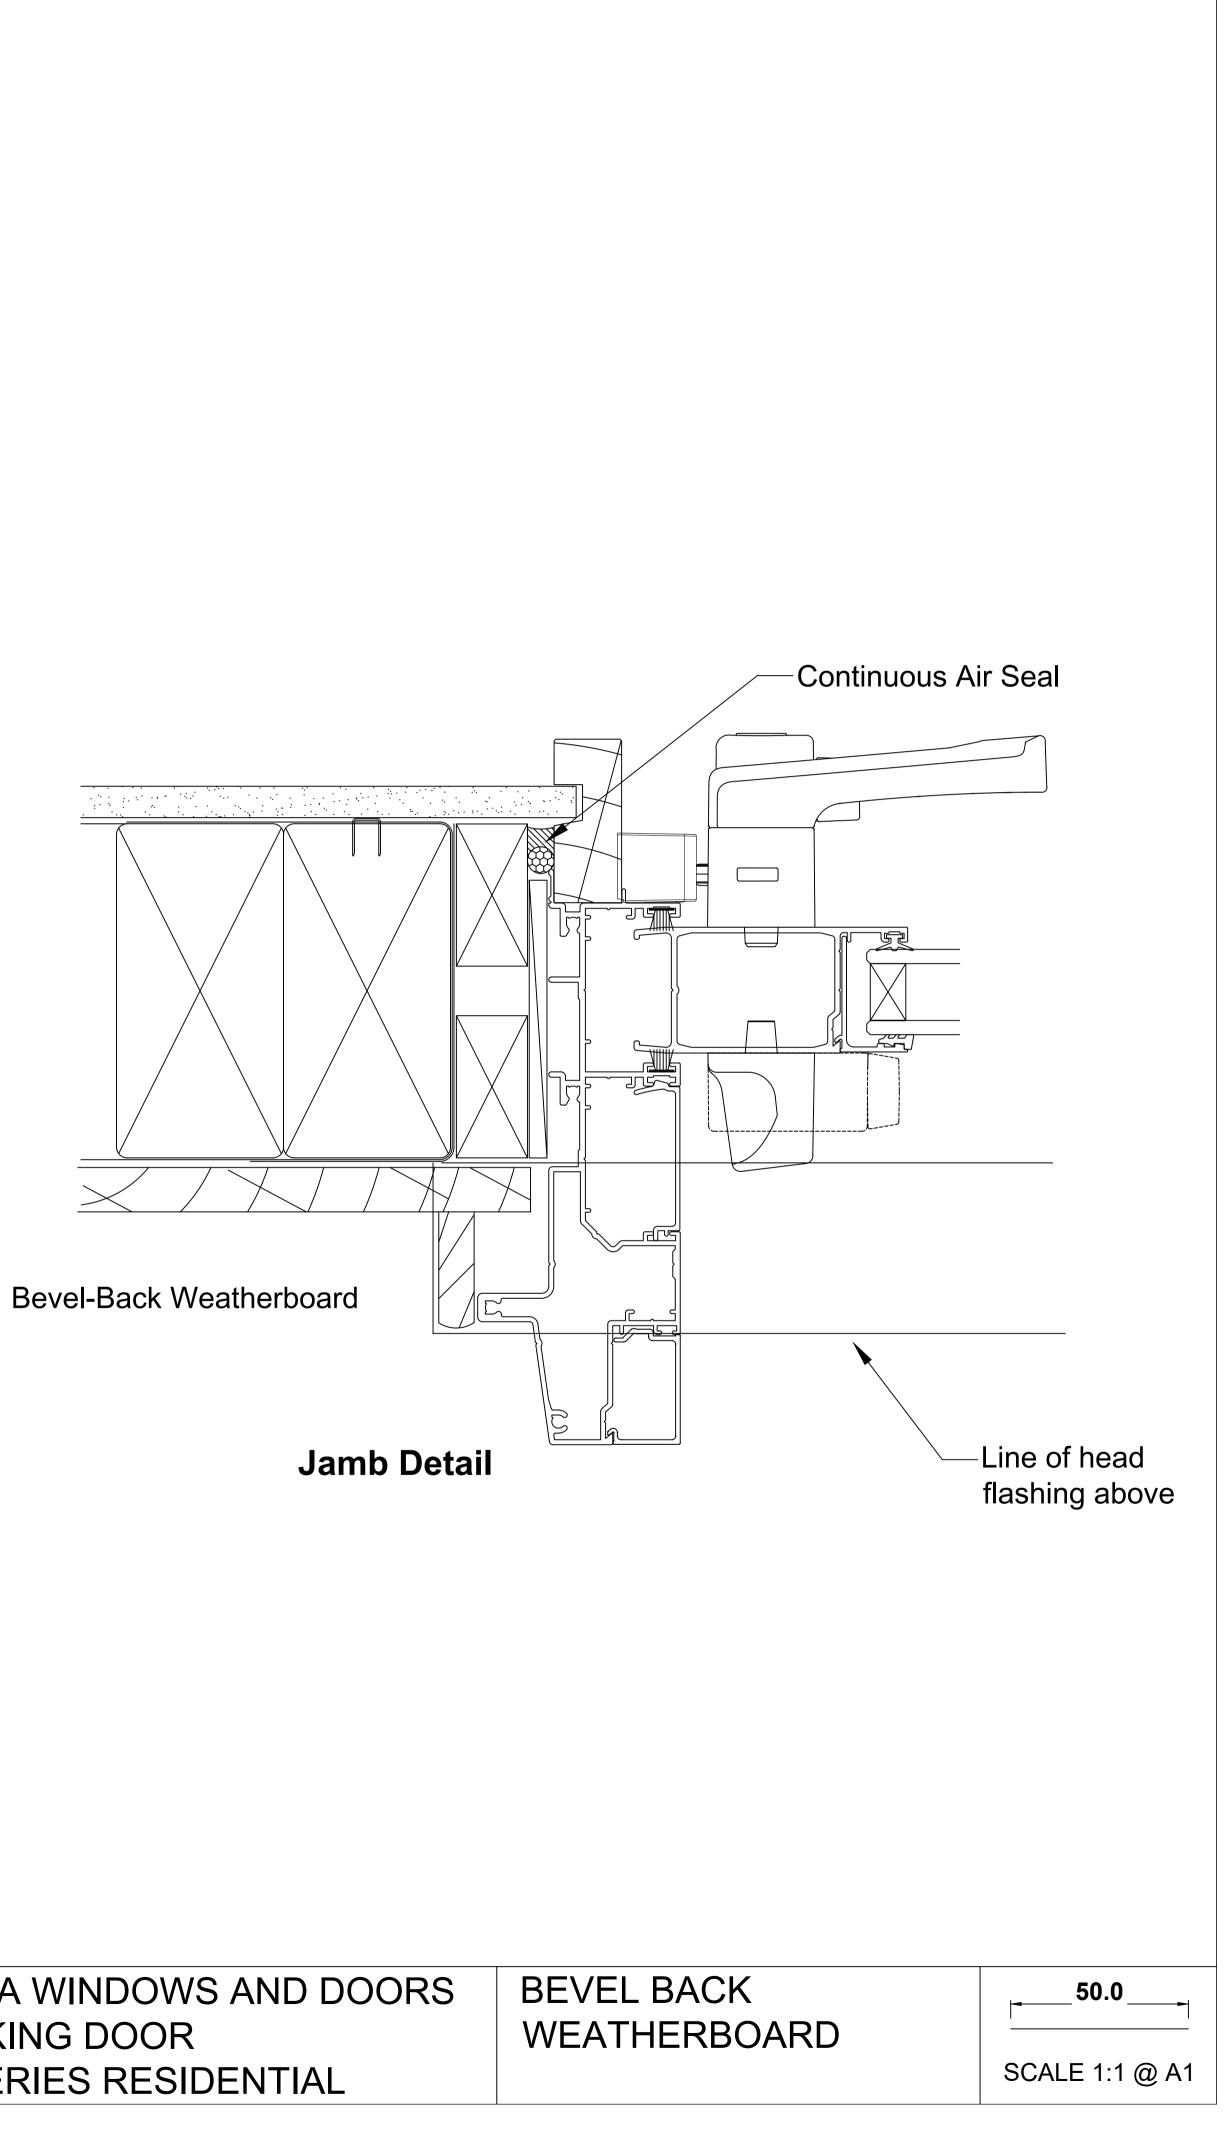


OMEGA WINDOWS AND DOORS STACKING DOOR 300 SERIES RESIDENTIAL

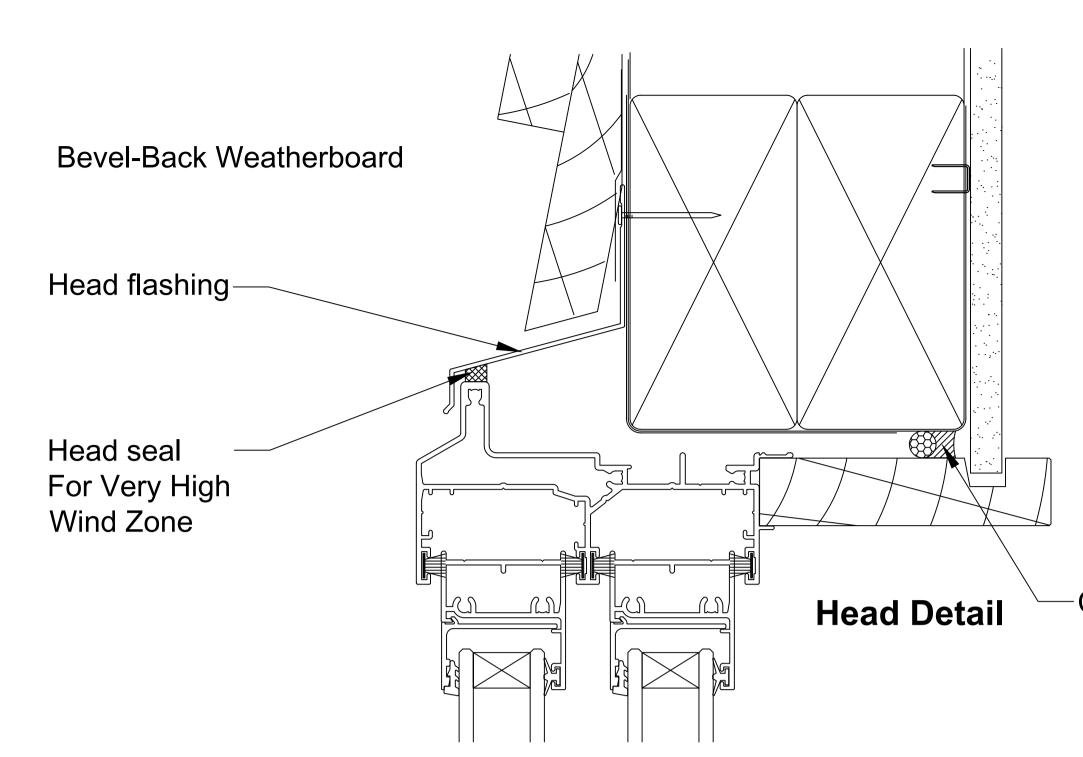

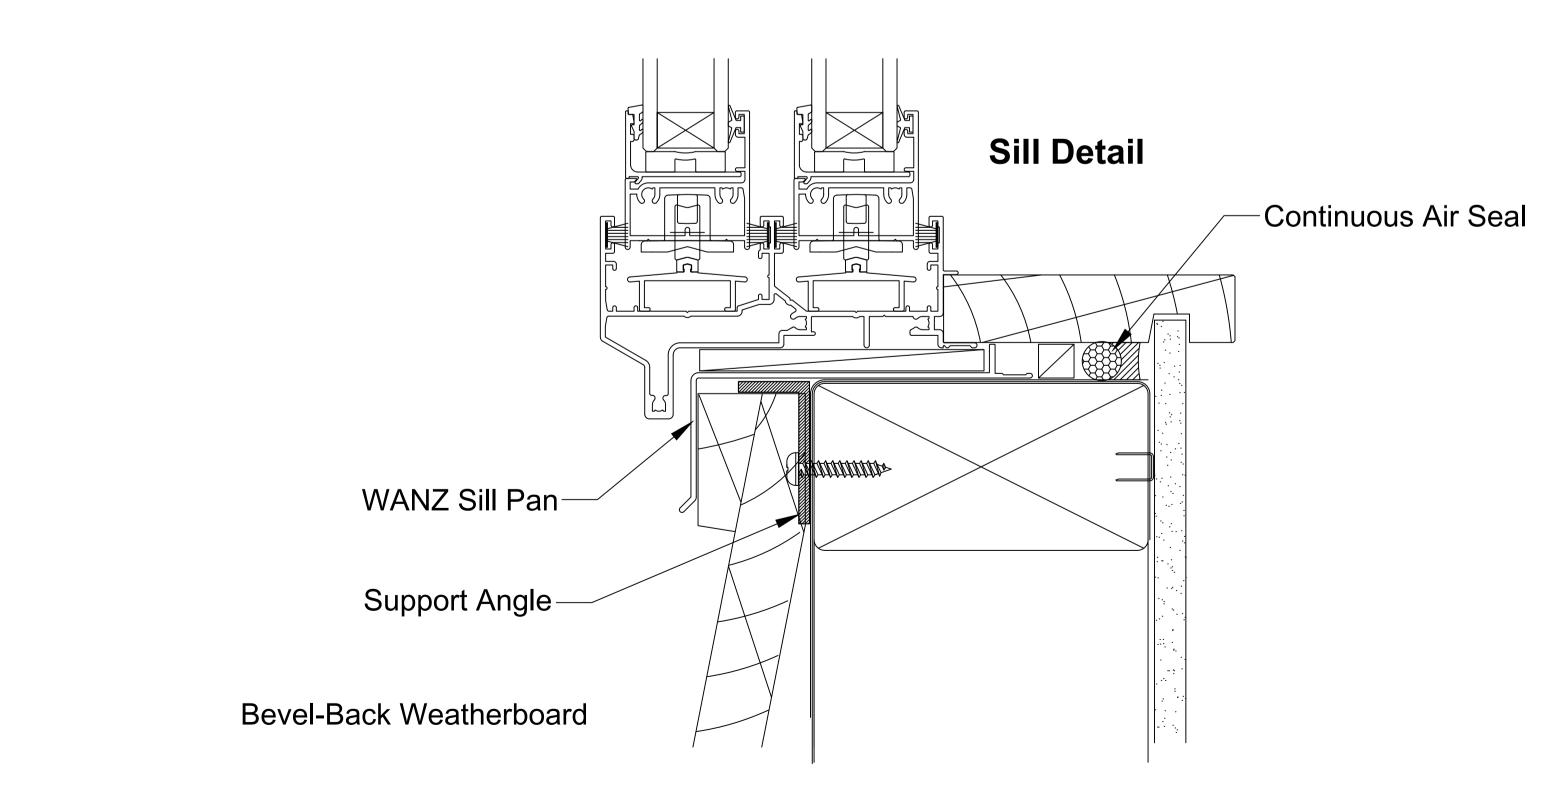

-Continuous Air Seal

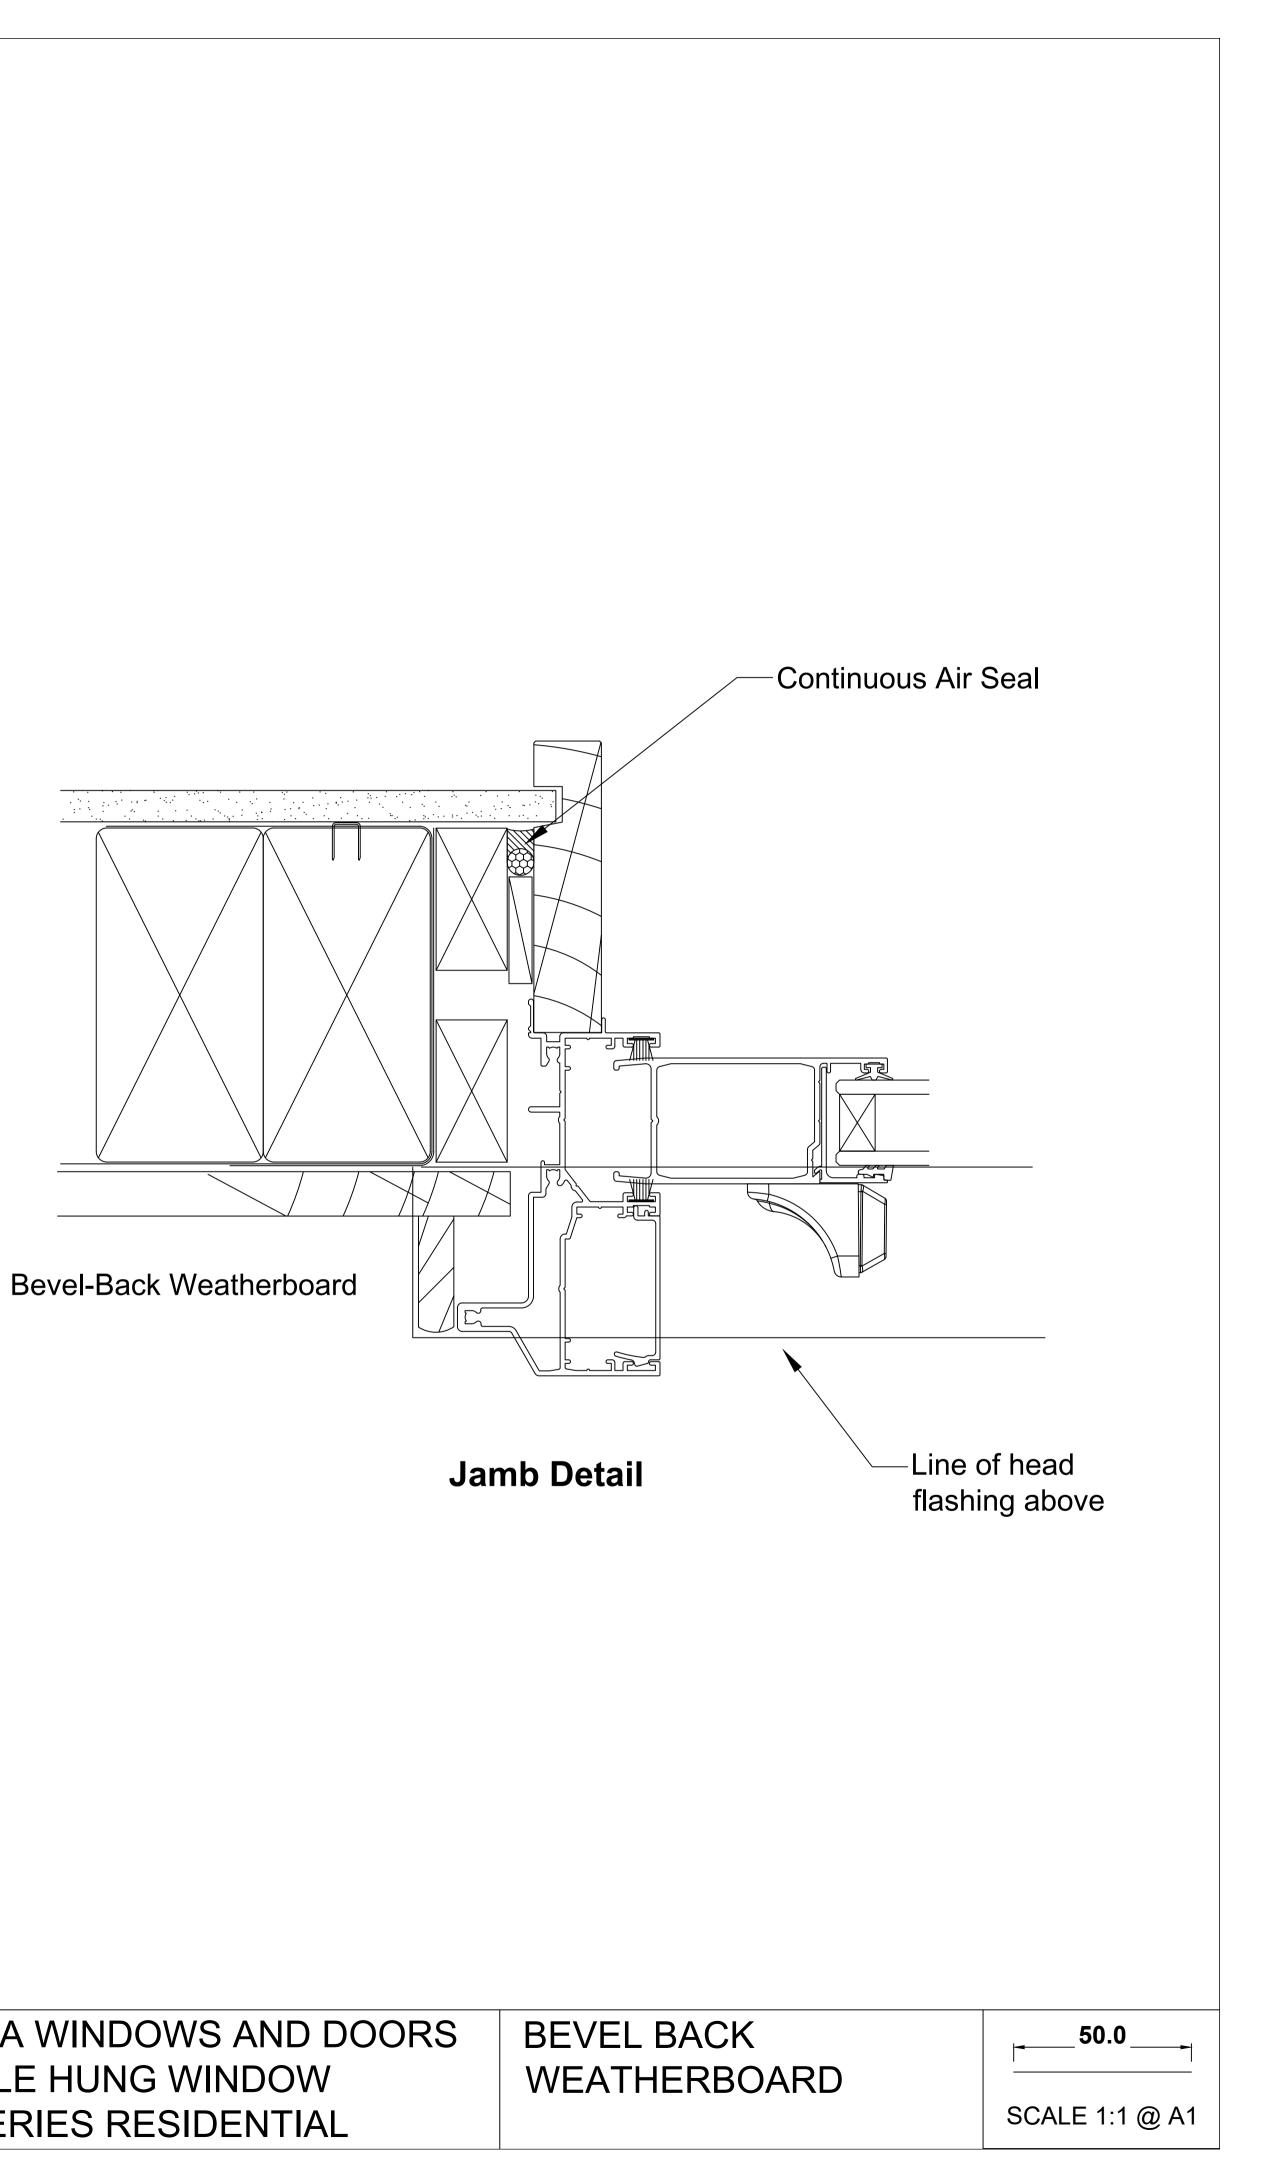

OMEGA WINDOWS AND DOORS	
DOUBLE HUNG WINDOW	
300 SERIES RESIDENTIAL	