



Head Detail

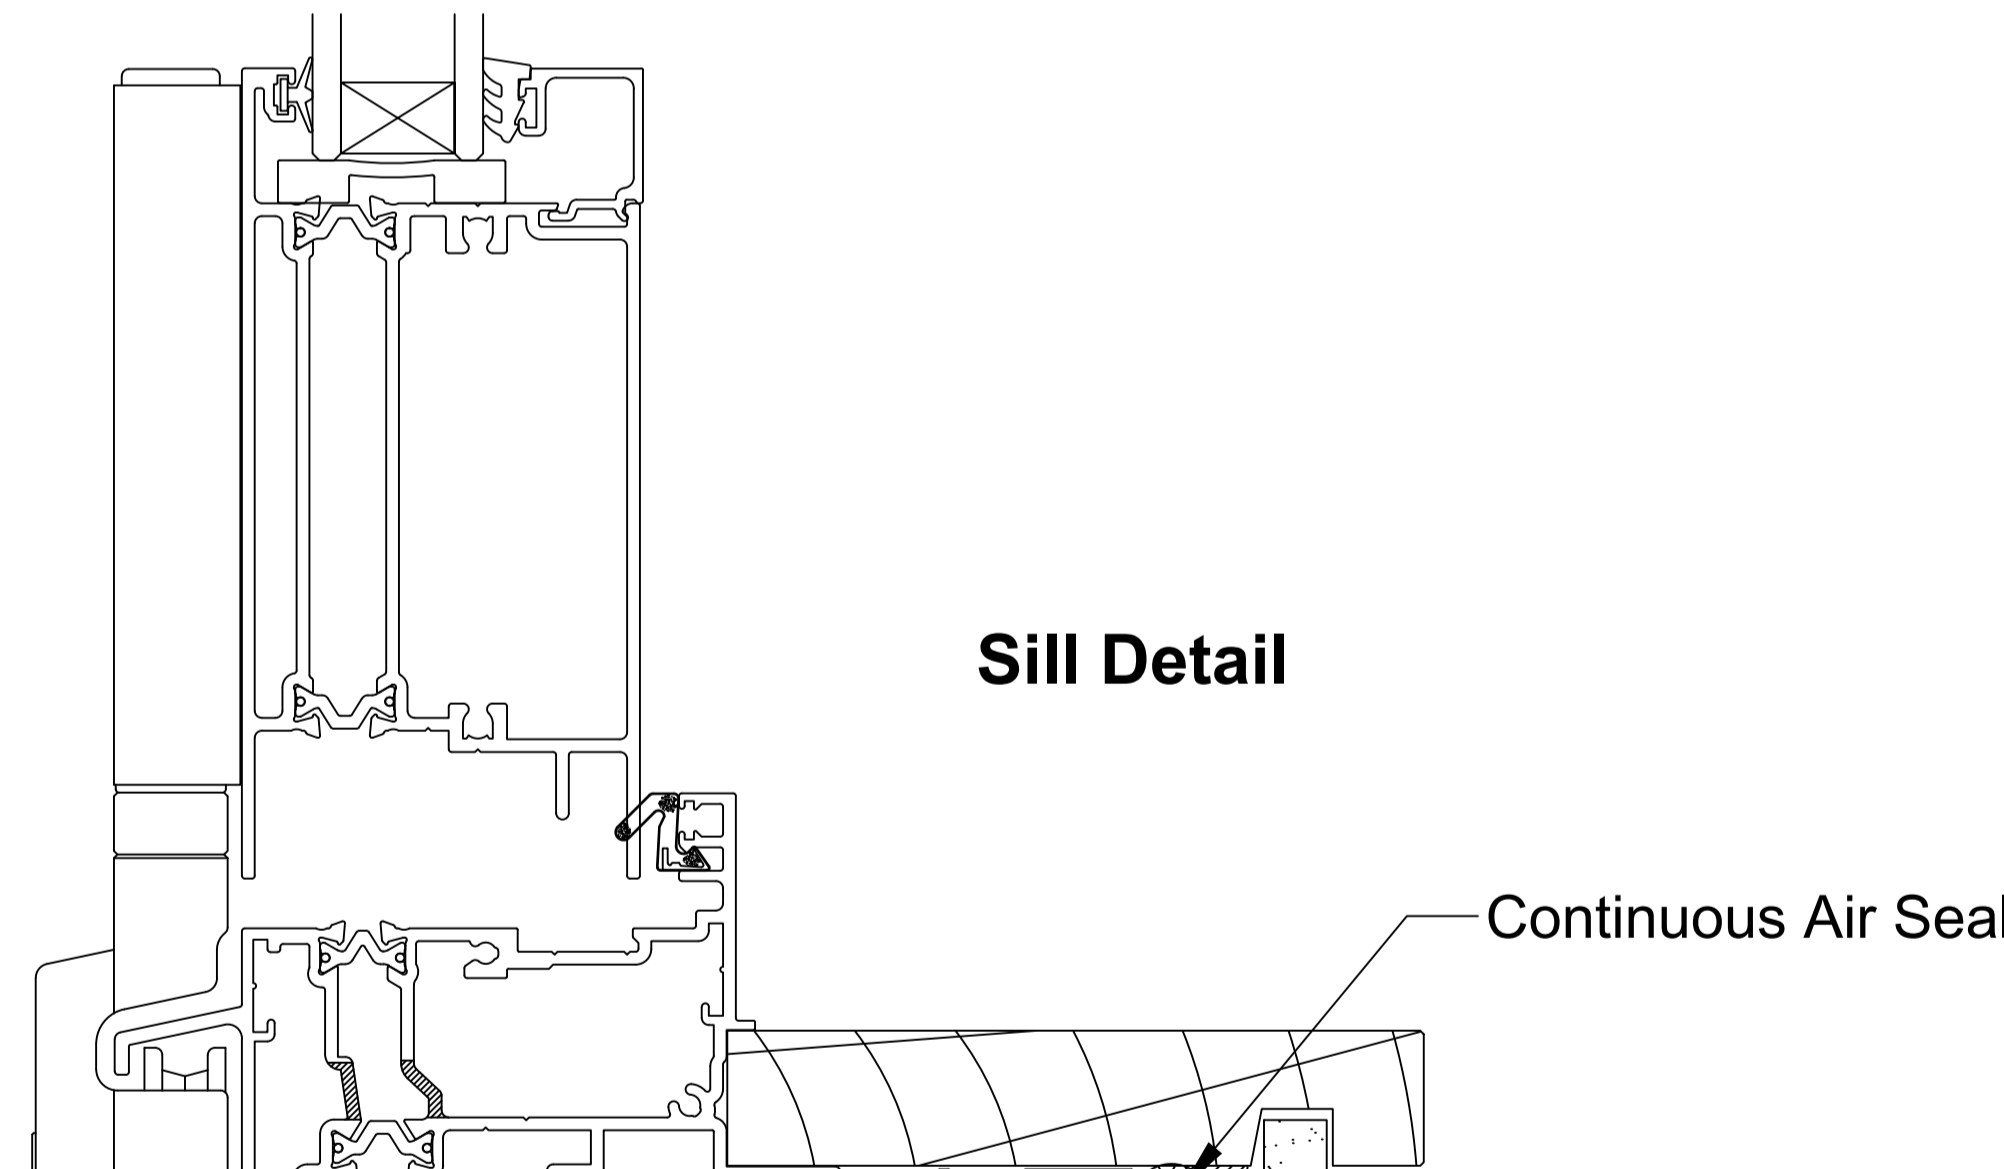

Sill Detail

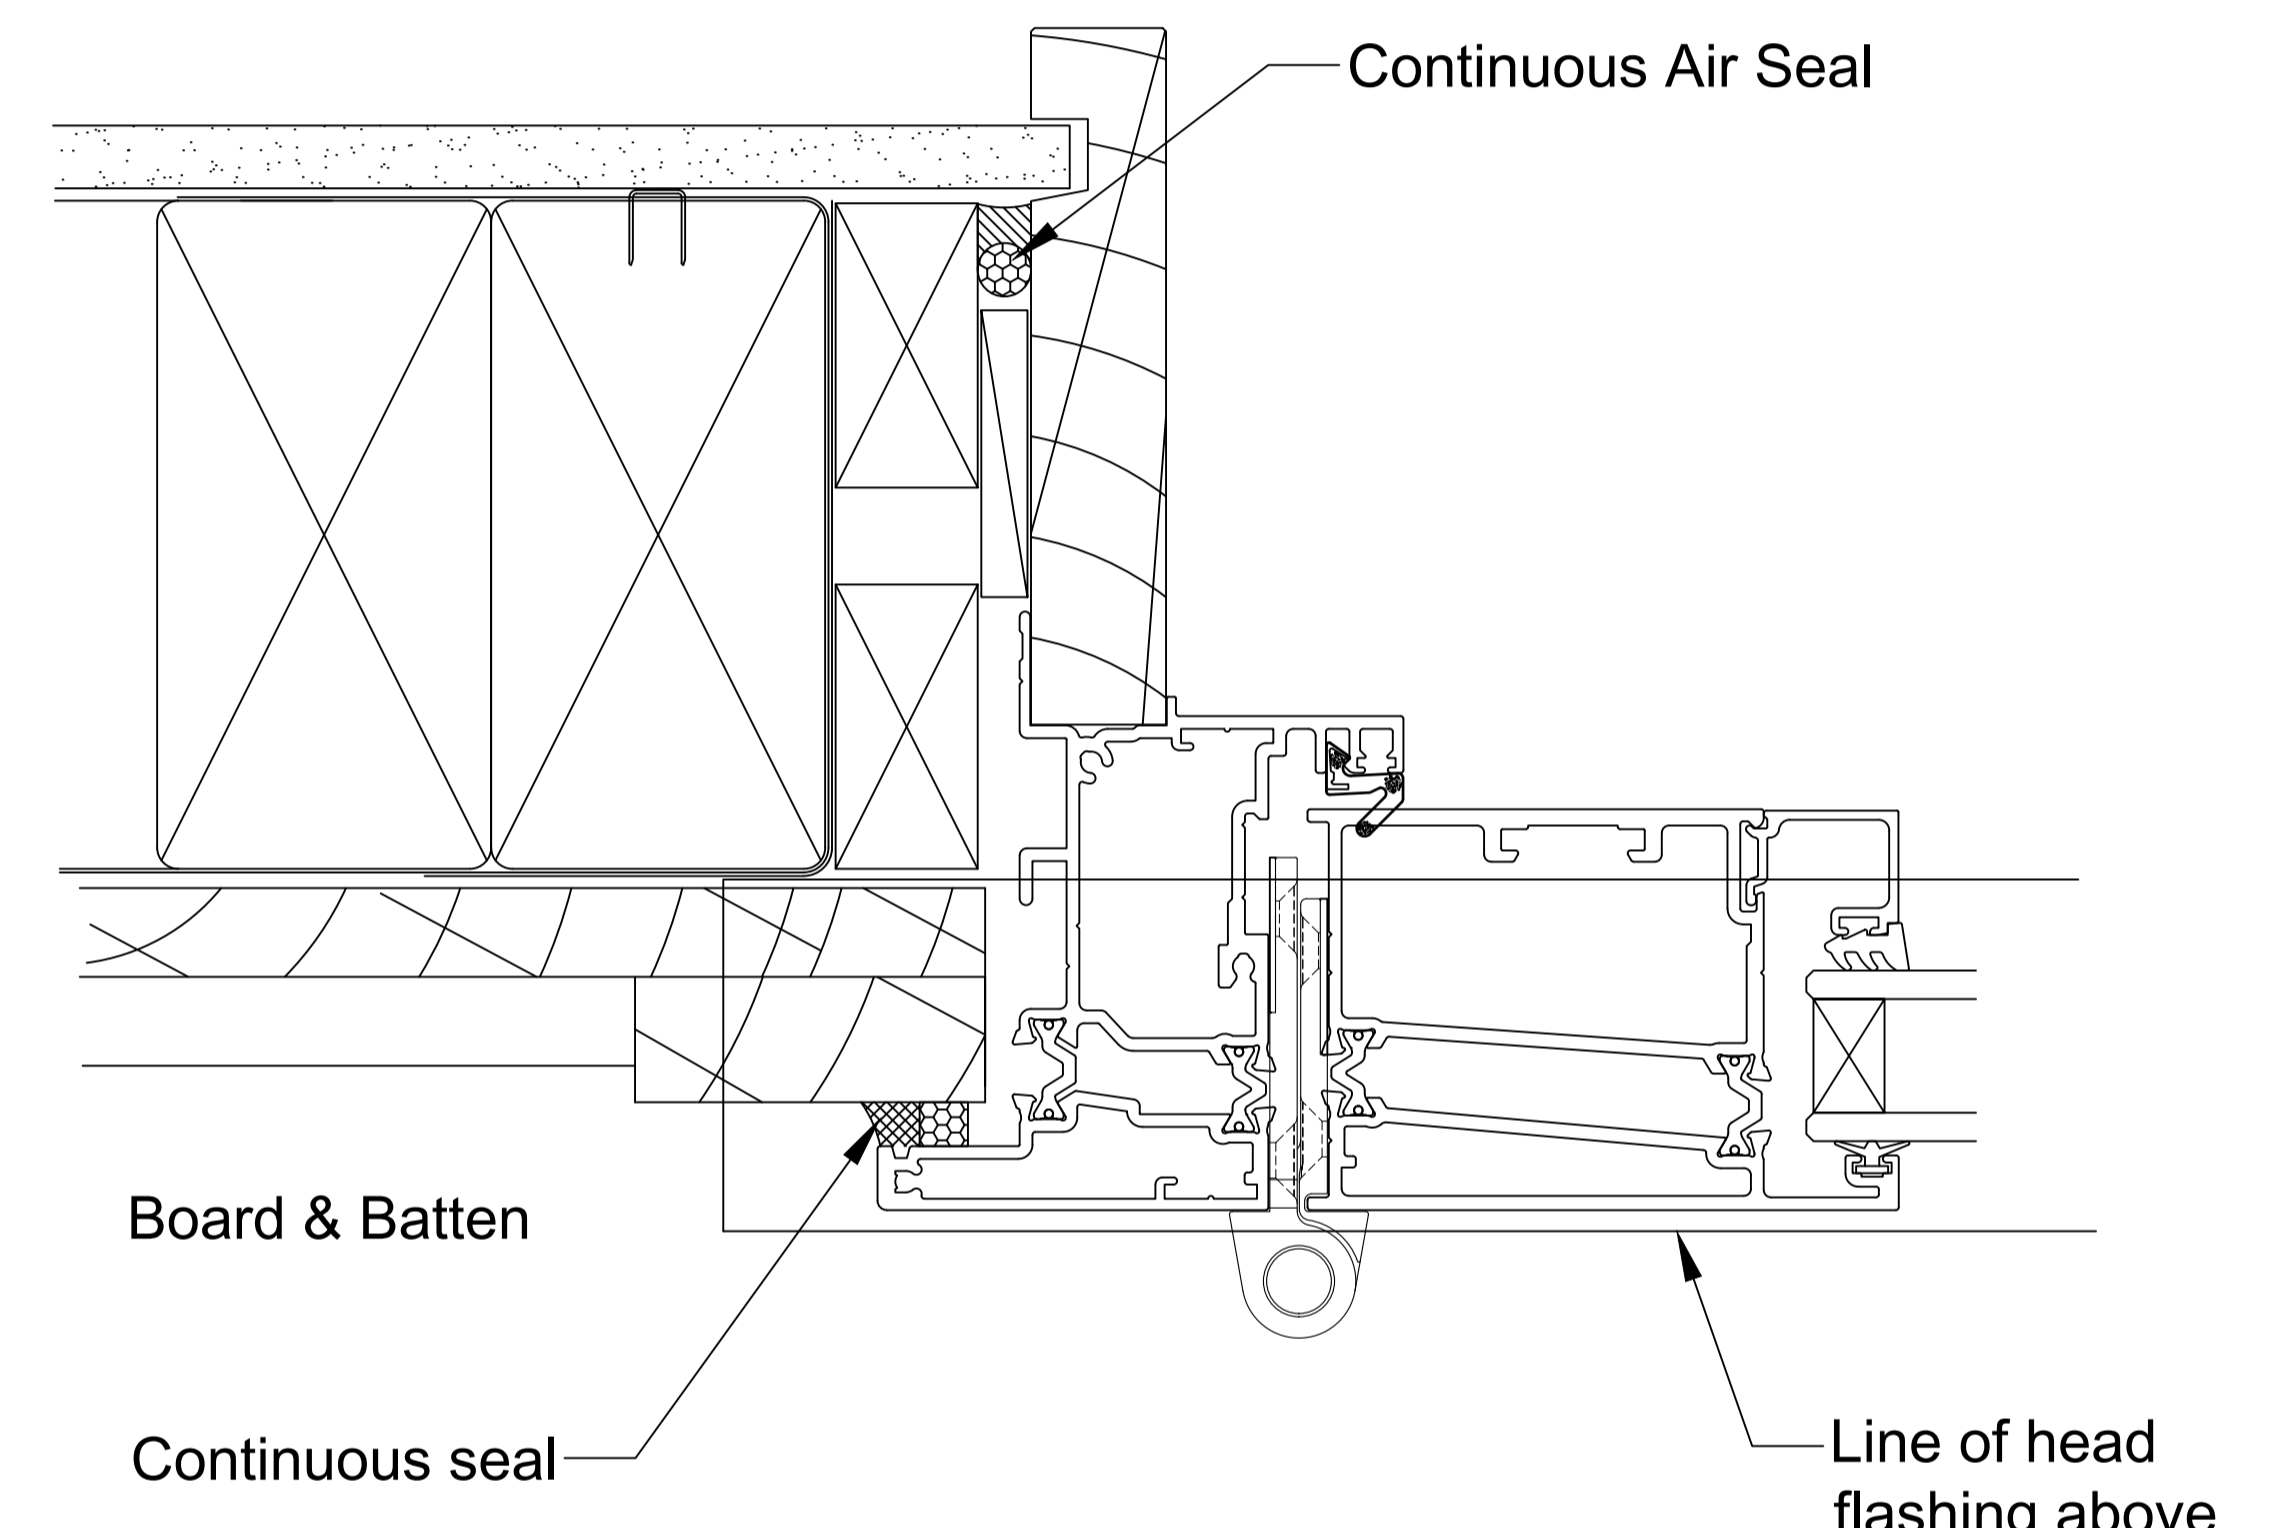



Jamb Detail




This document is intended as a guide only and is to be used in conjunction with
 The Wanz Guide to Window Installation as described in E2/AS1 Amendment 5 (see link below)
<http://www.wanz.org.nz/download/WANZ%20Guide%20to%20E2%20AS1%20Amd%206%20V1.3%20Dec%202014.pdf>




OMEGA WINDOWS AND DOORS
BIFOLD DOOR
400 SERIES THERMAL

BOARD & BATTEN

50.0
 SCALE 1:1 @ A1

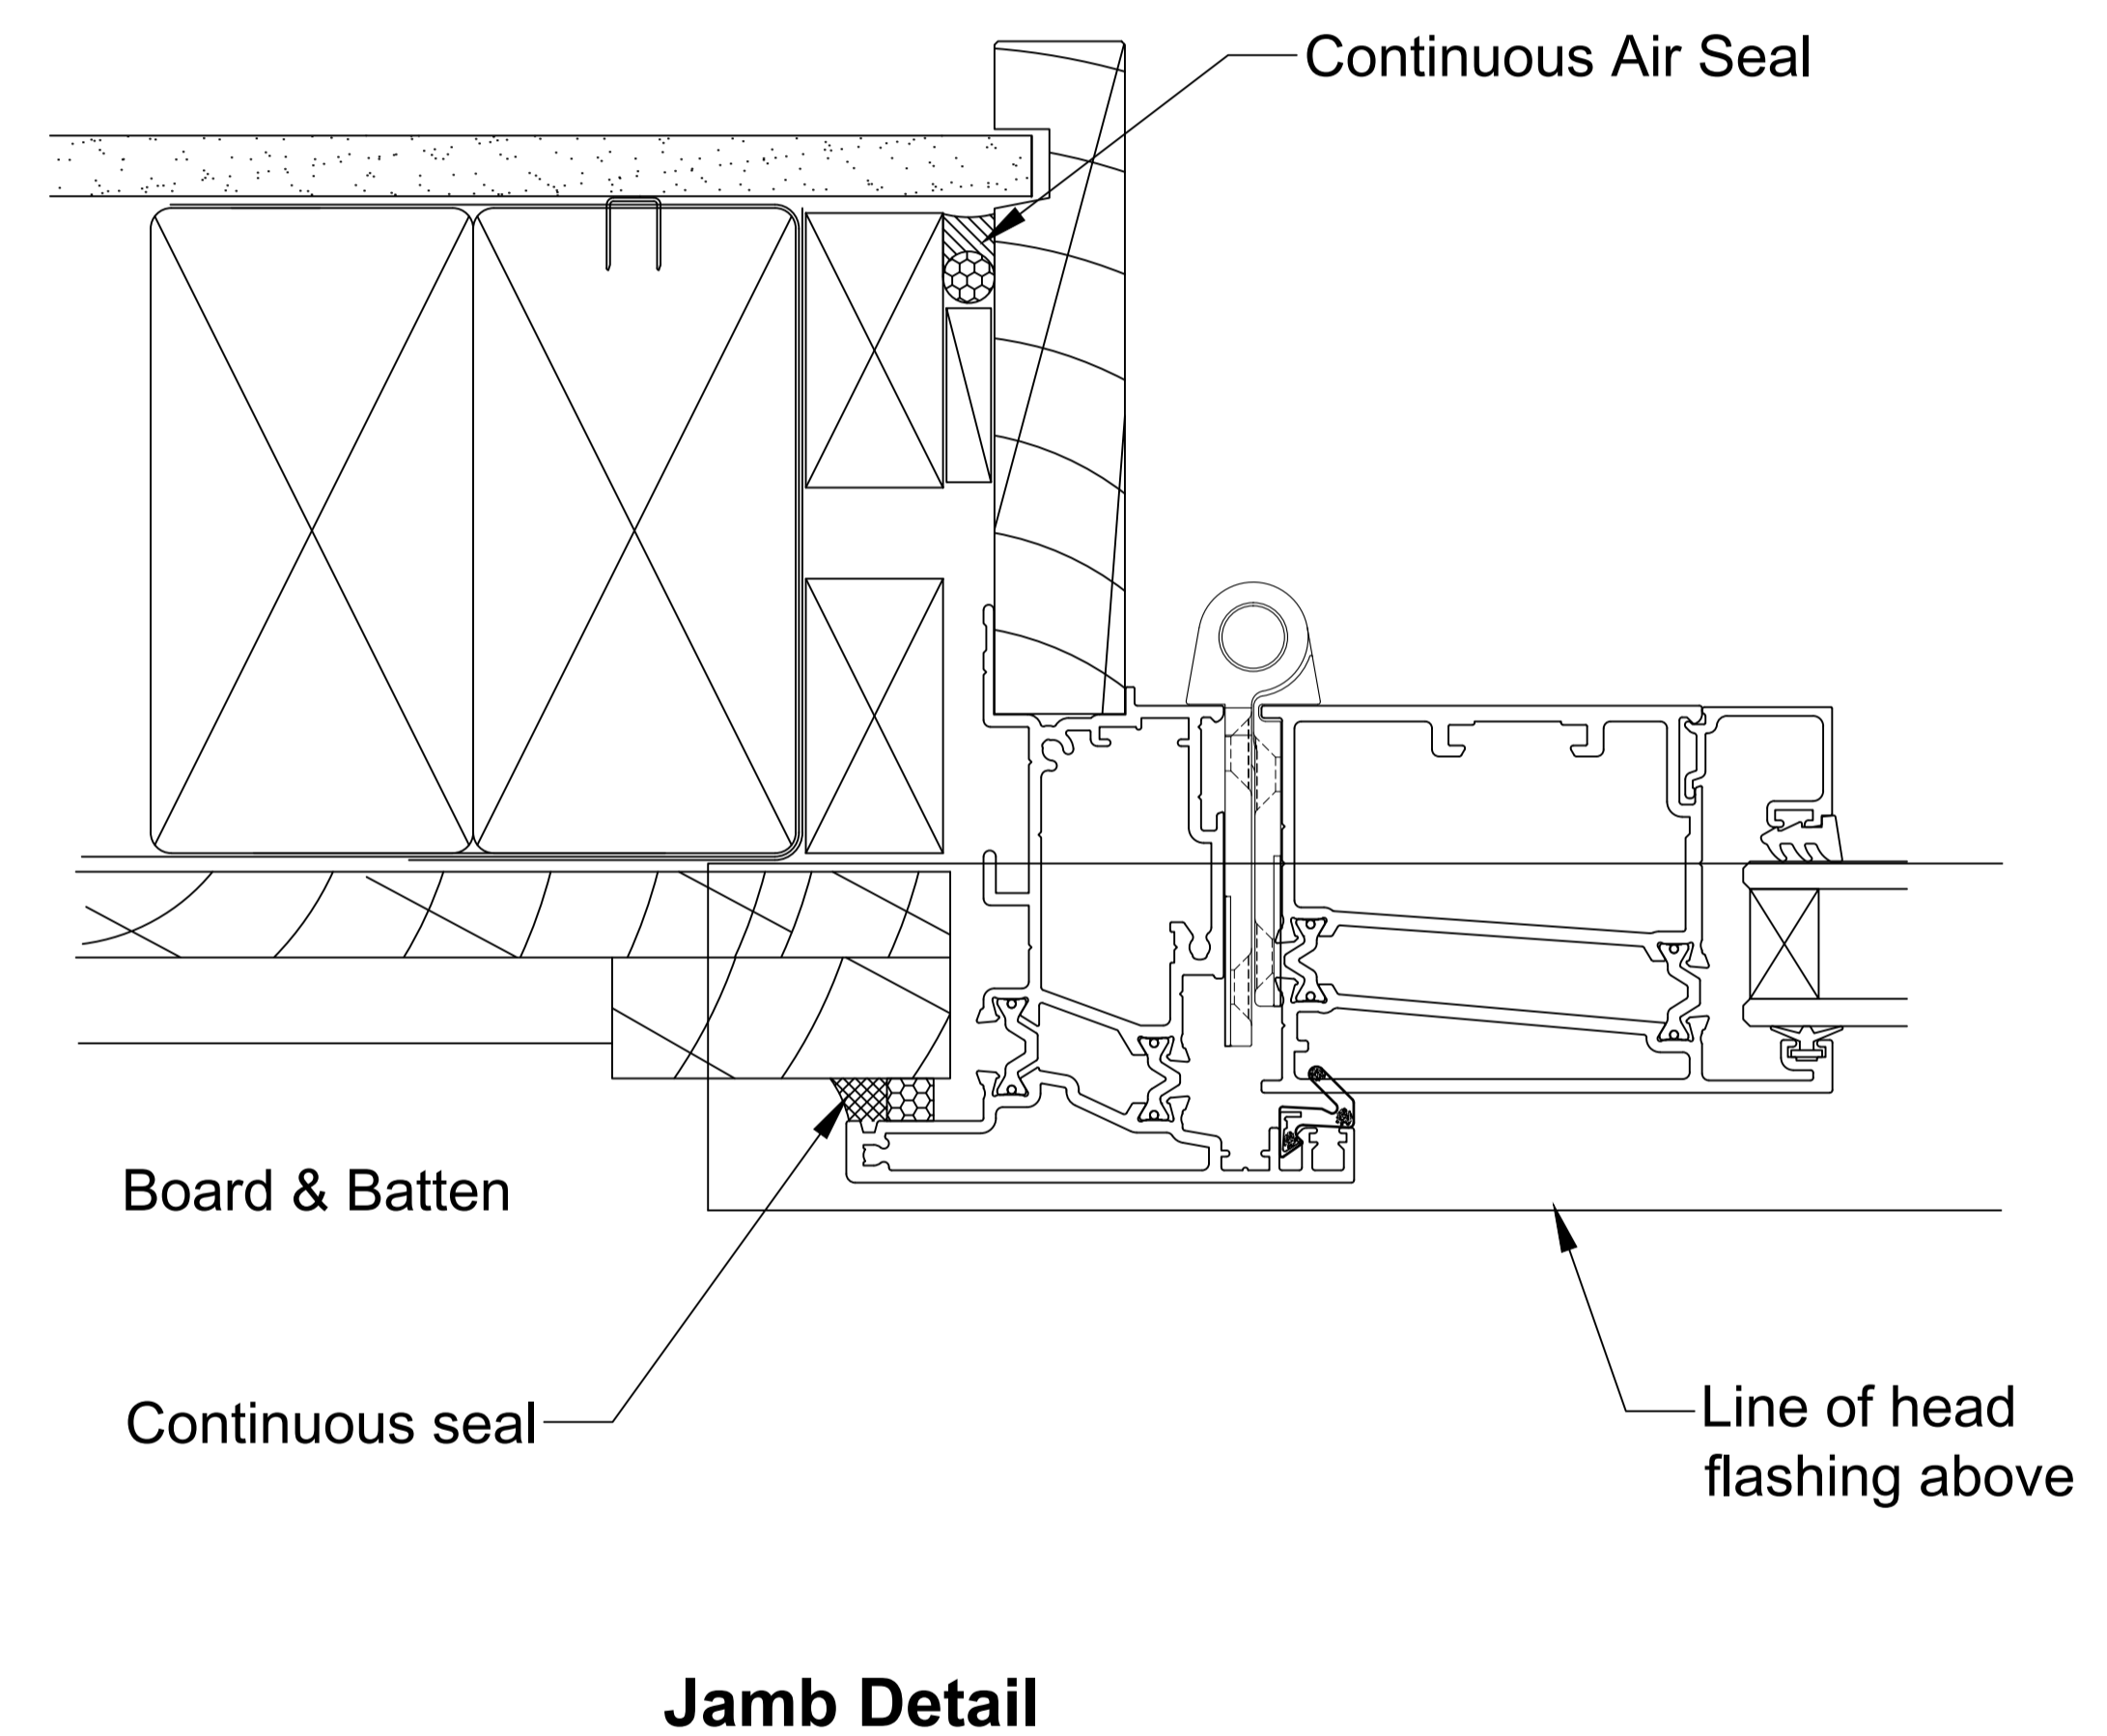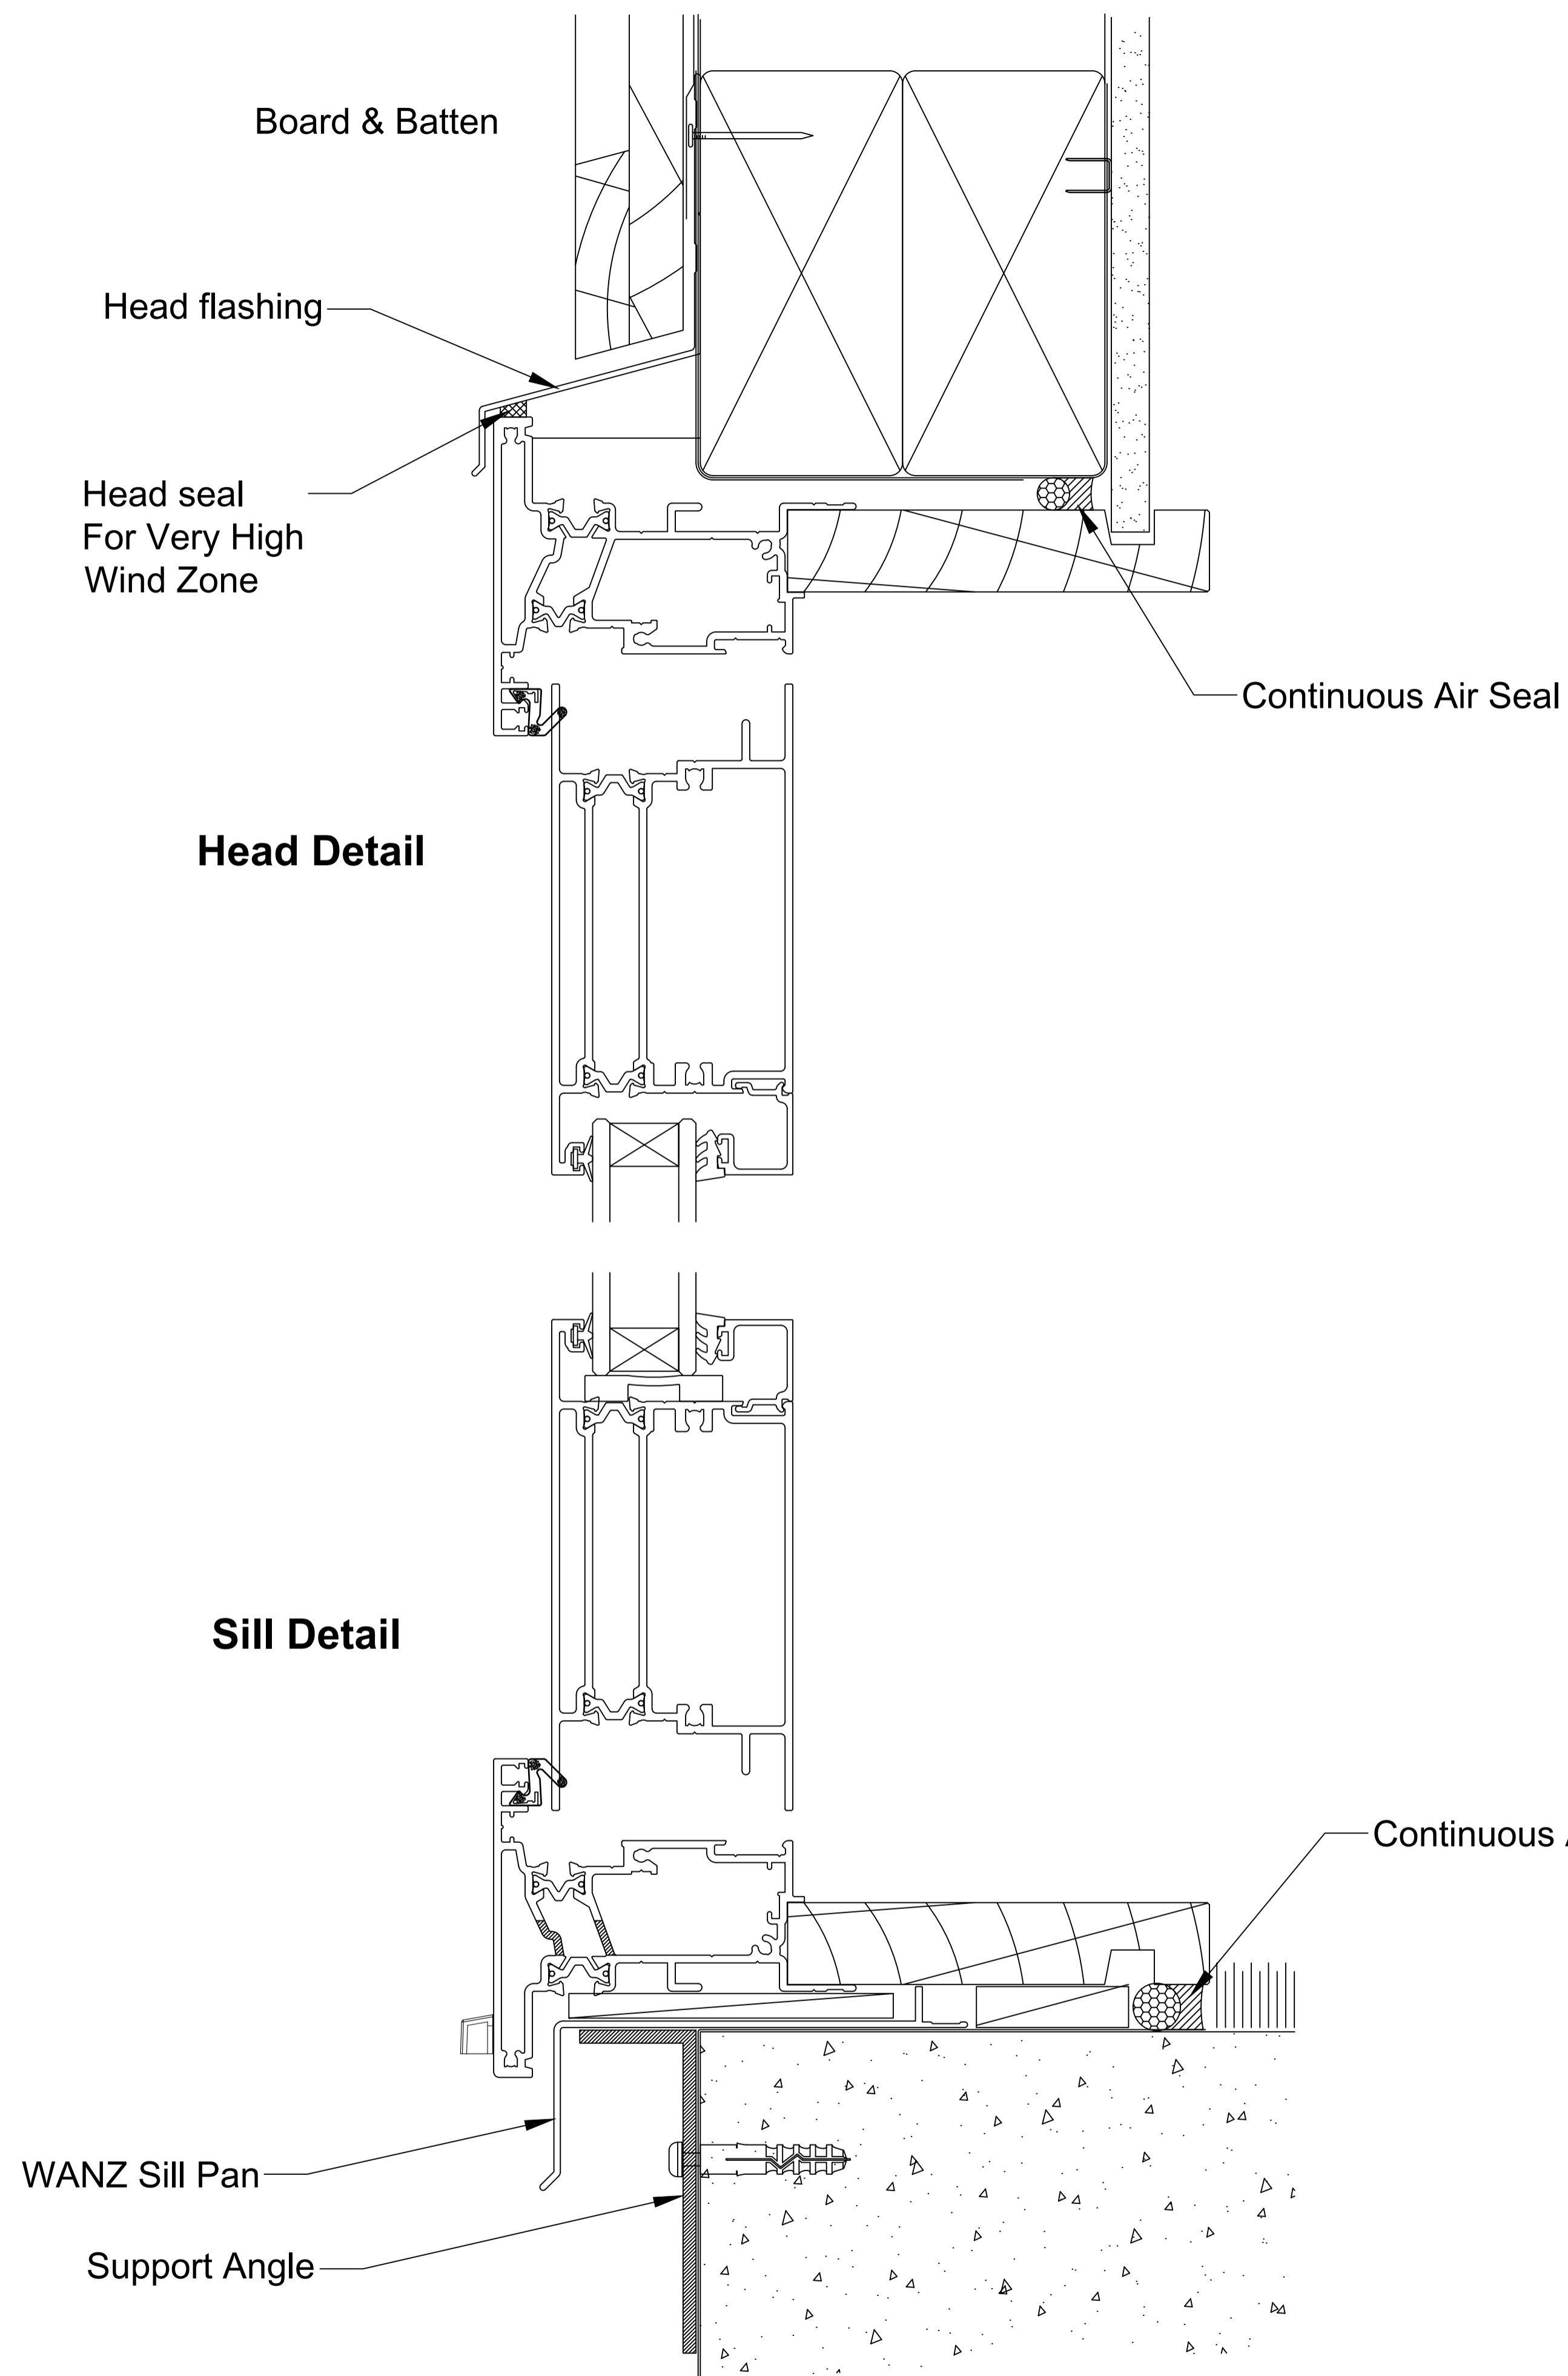

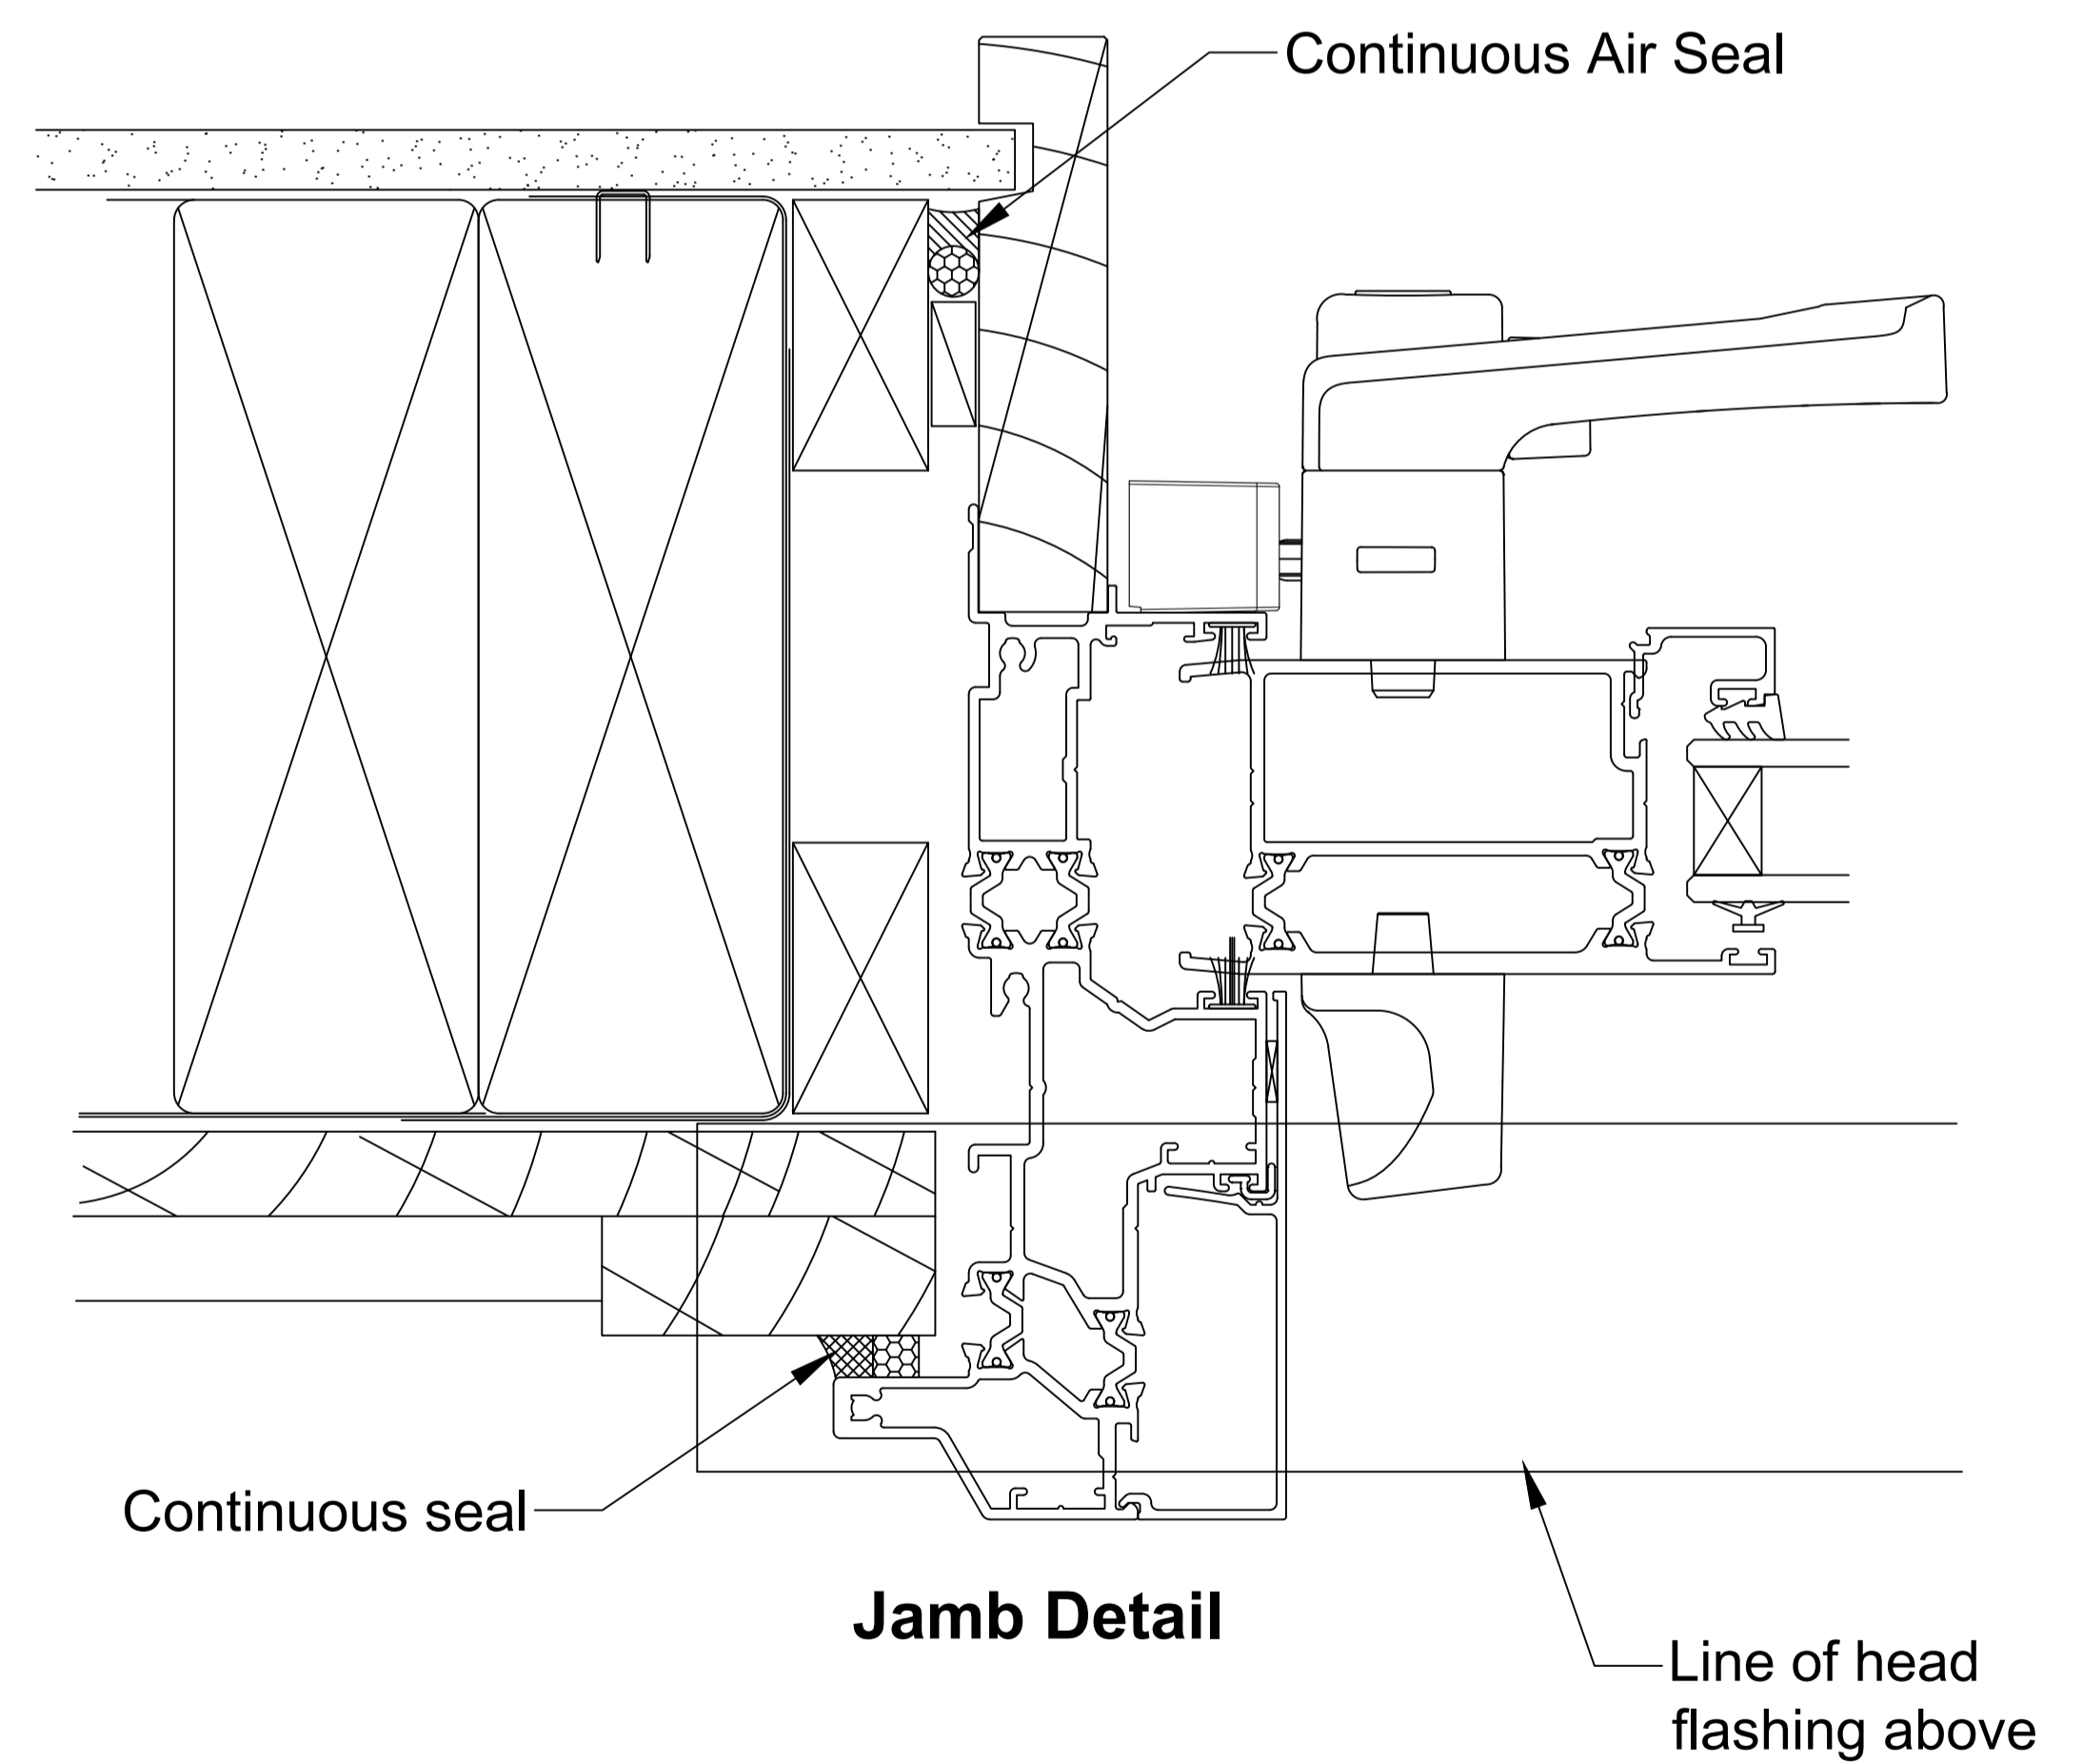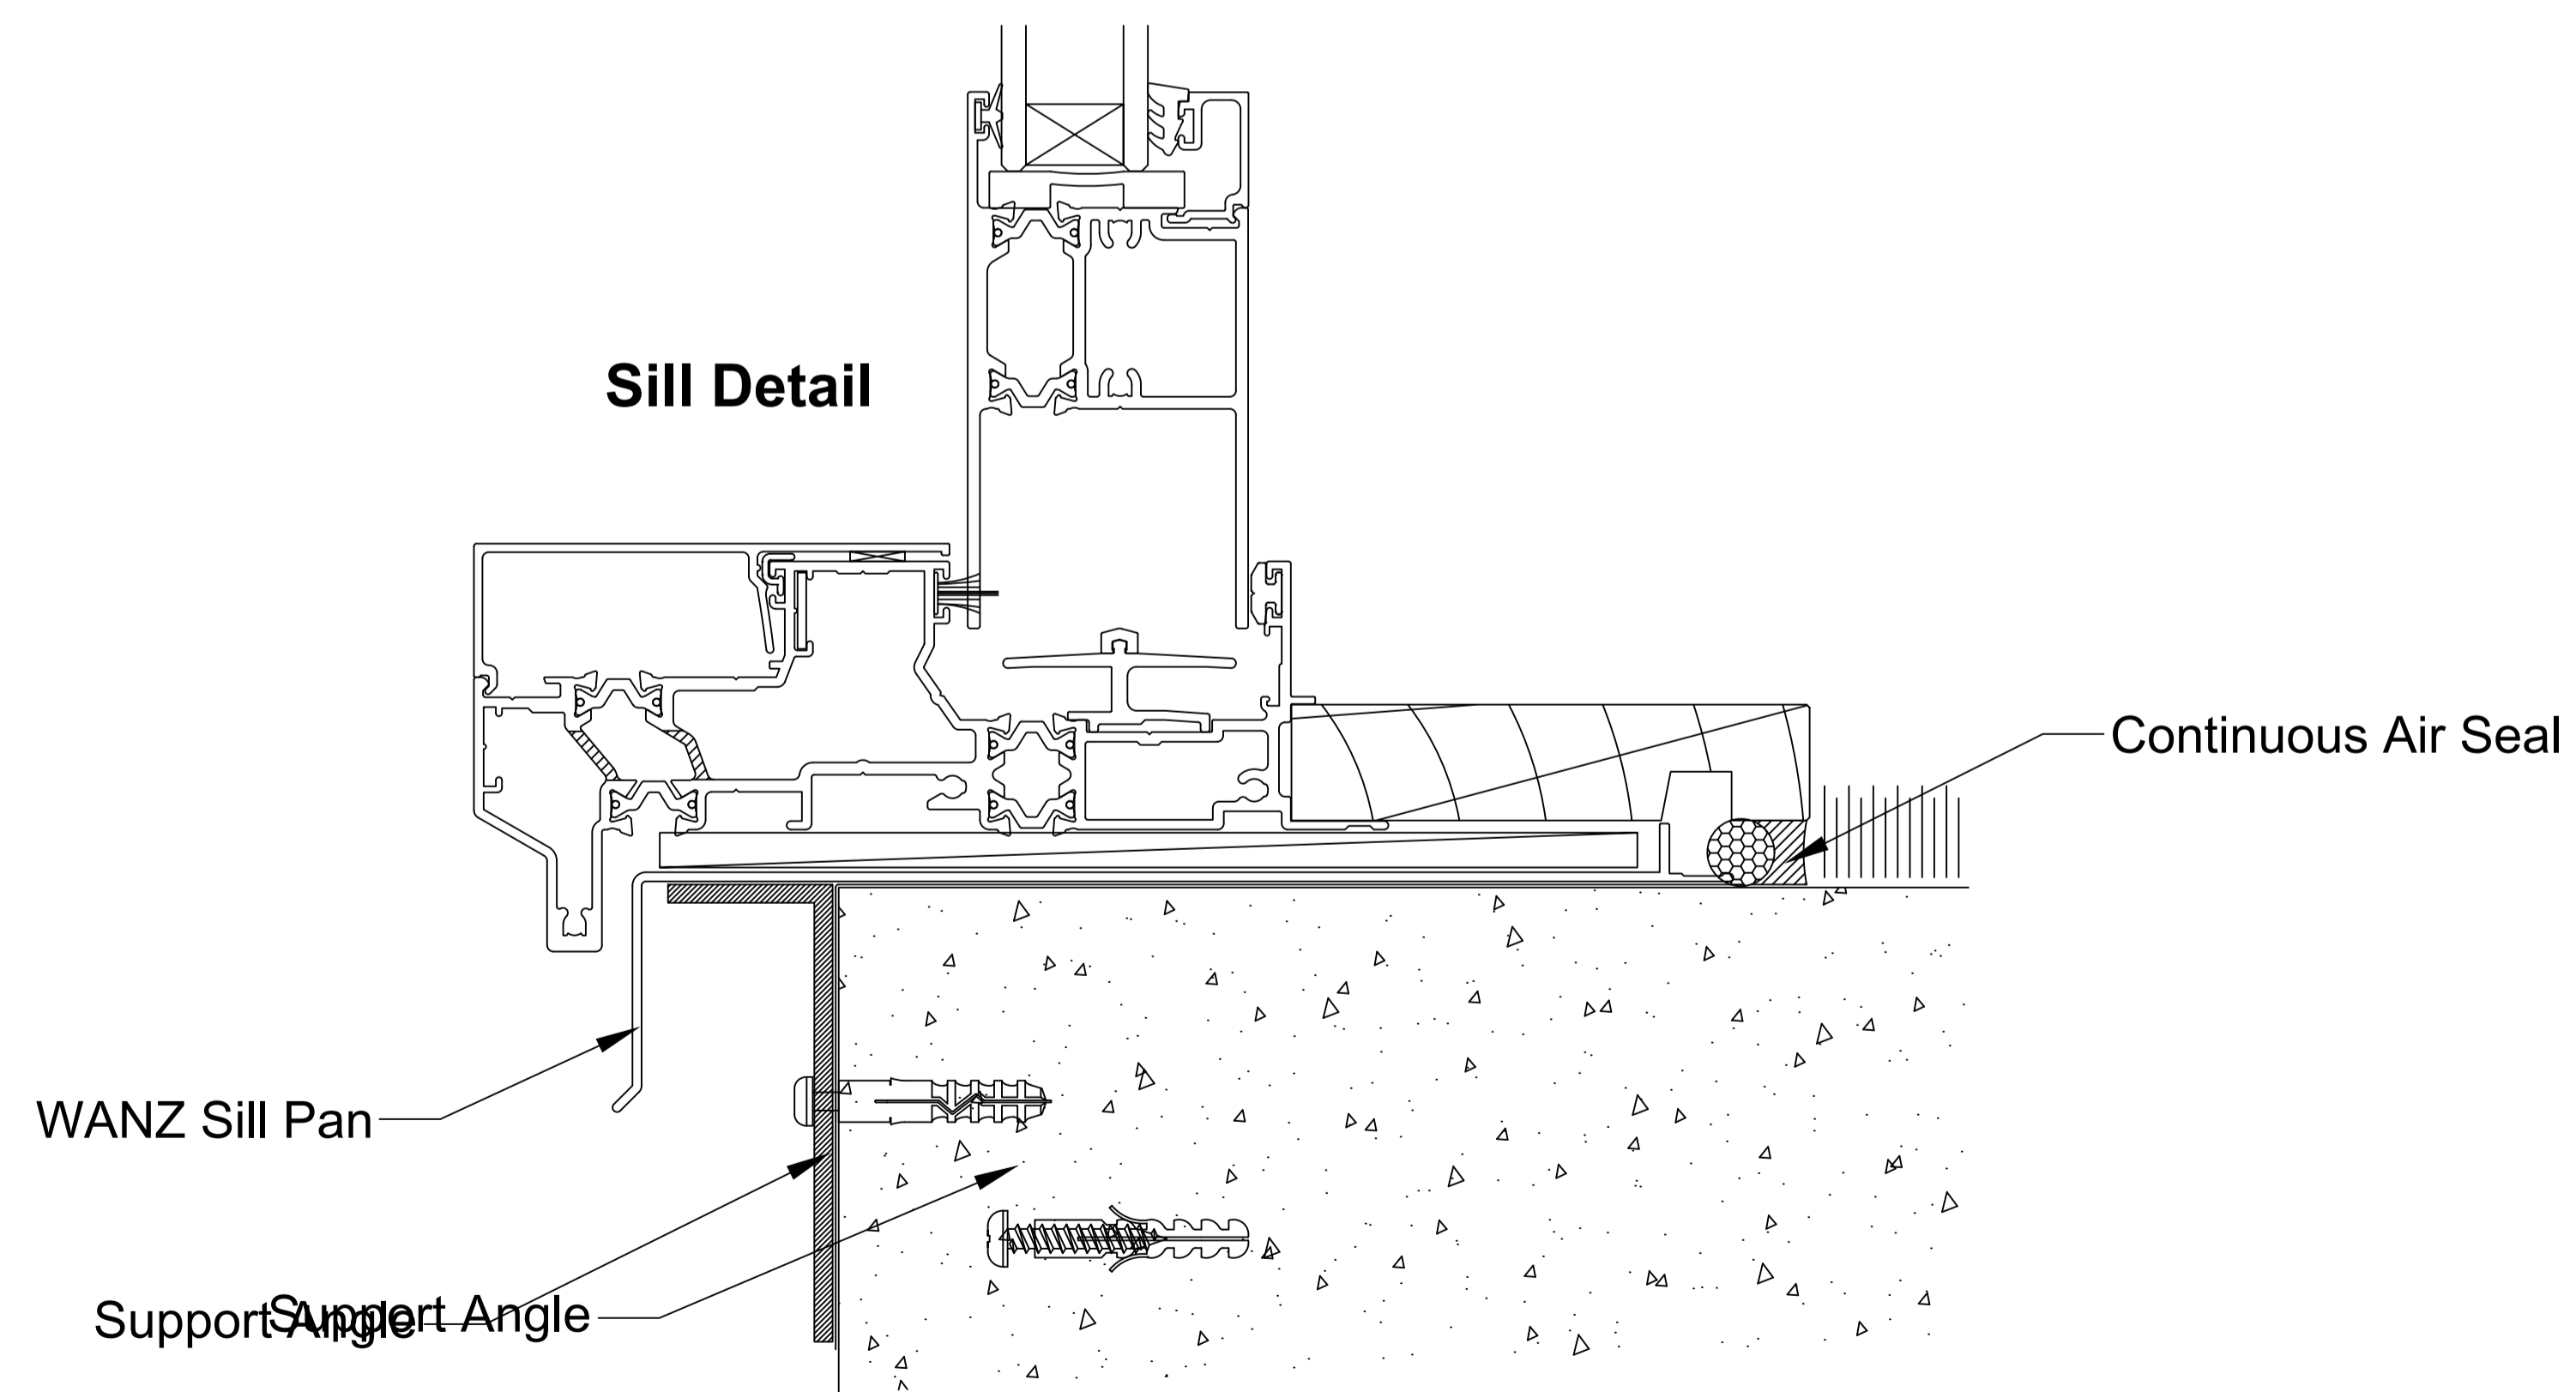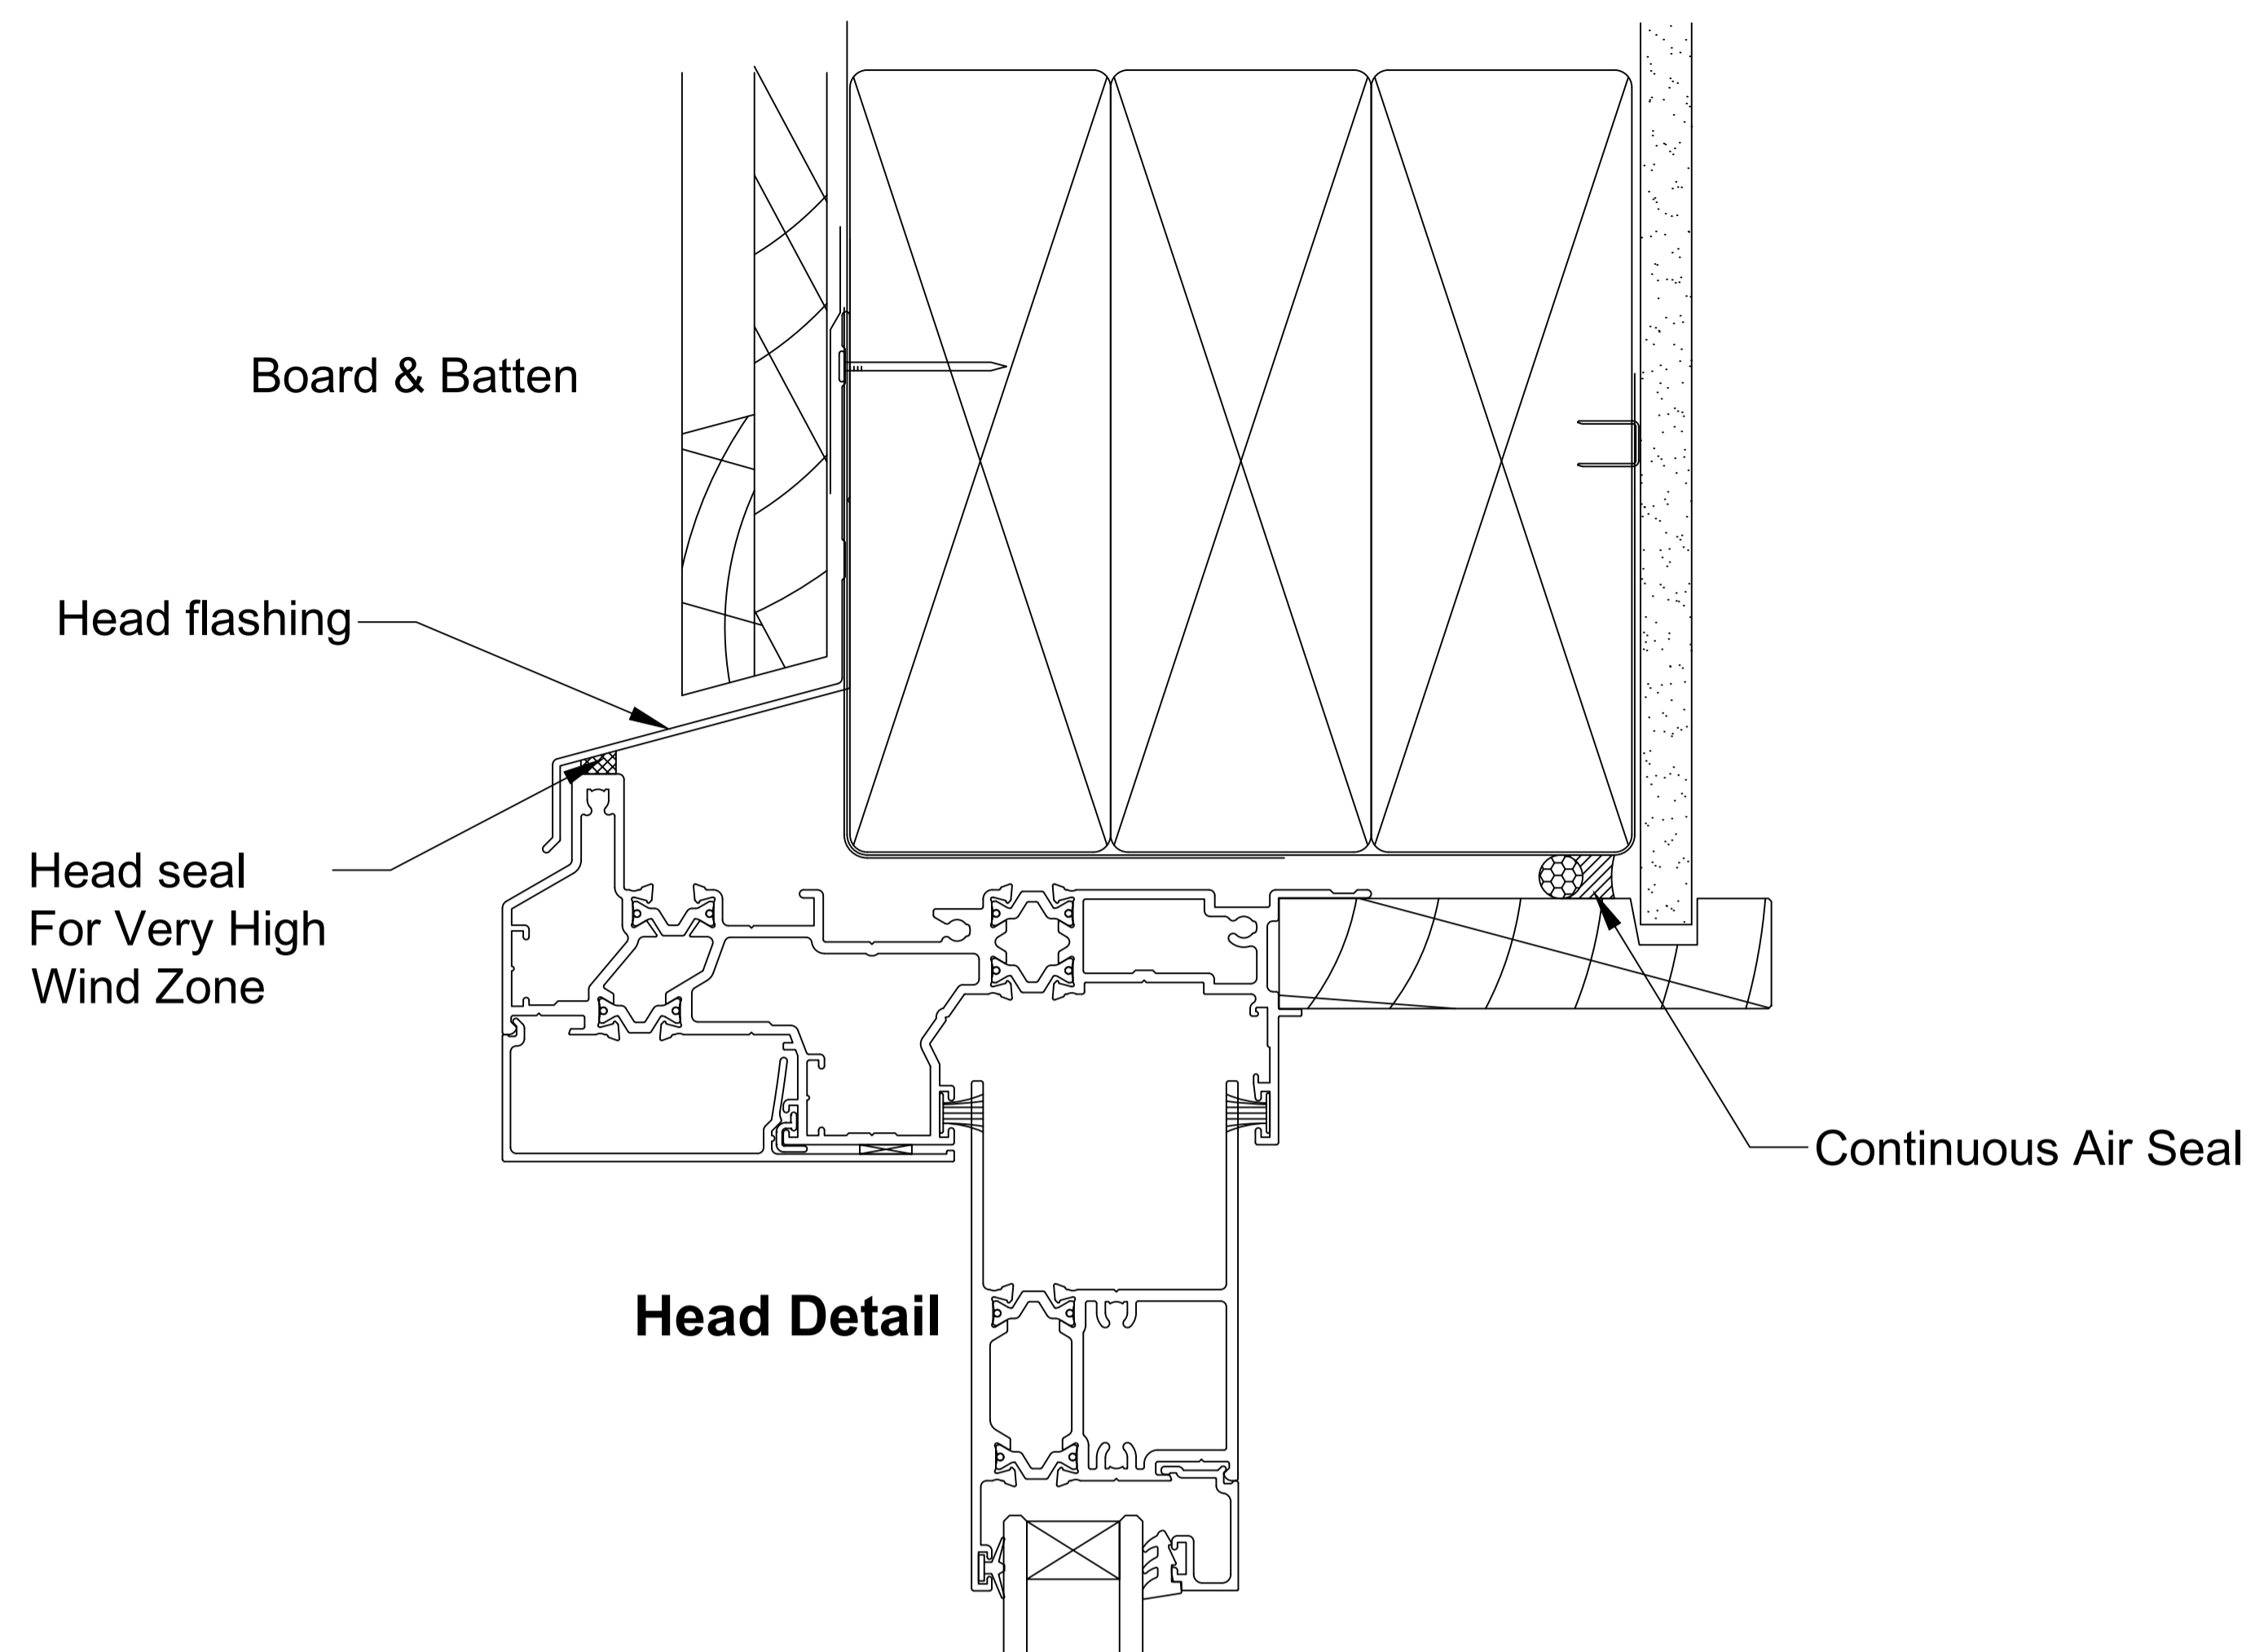

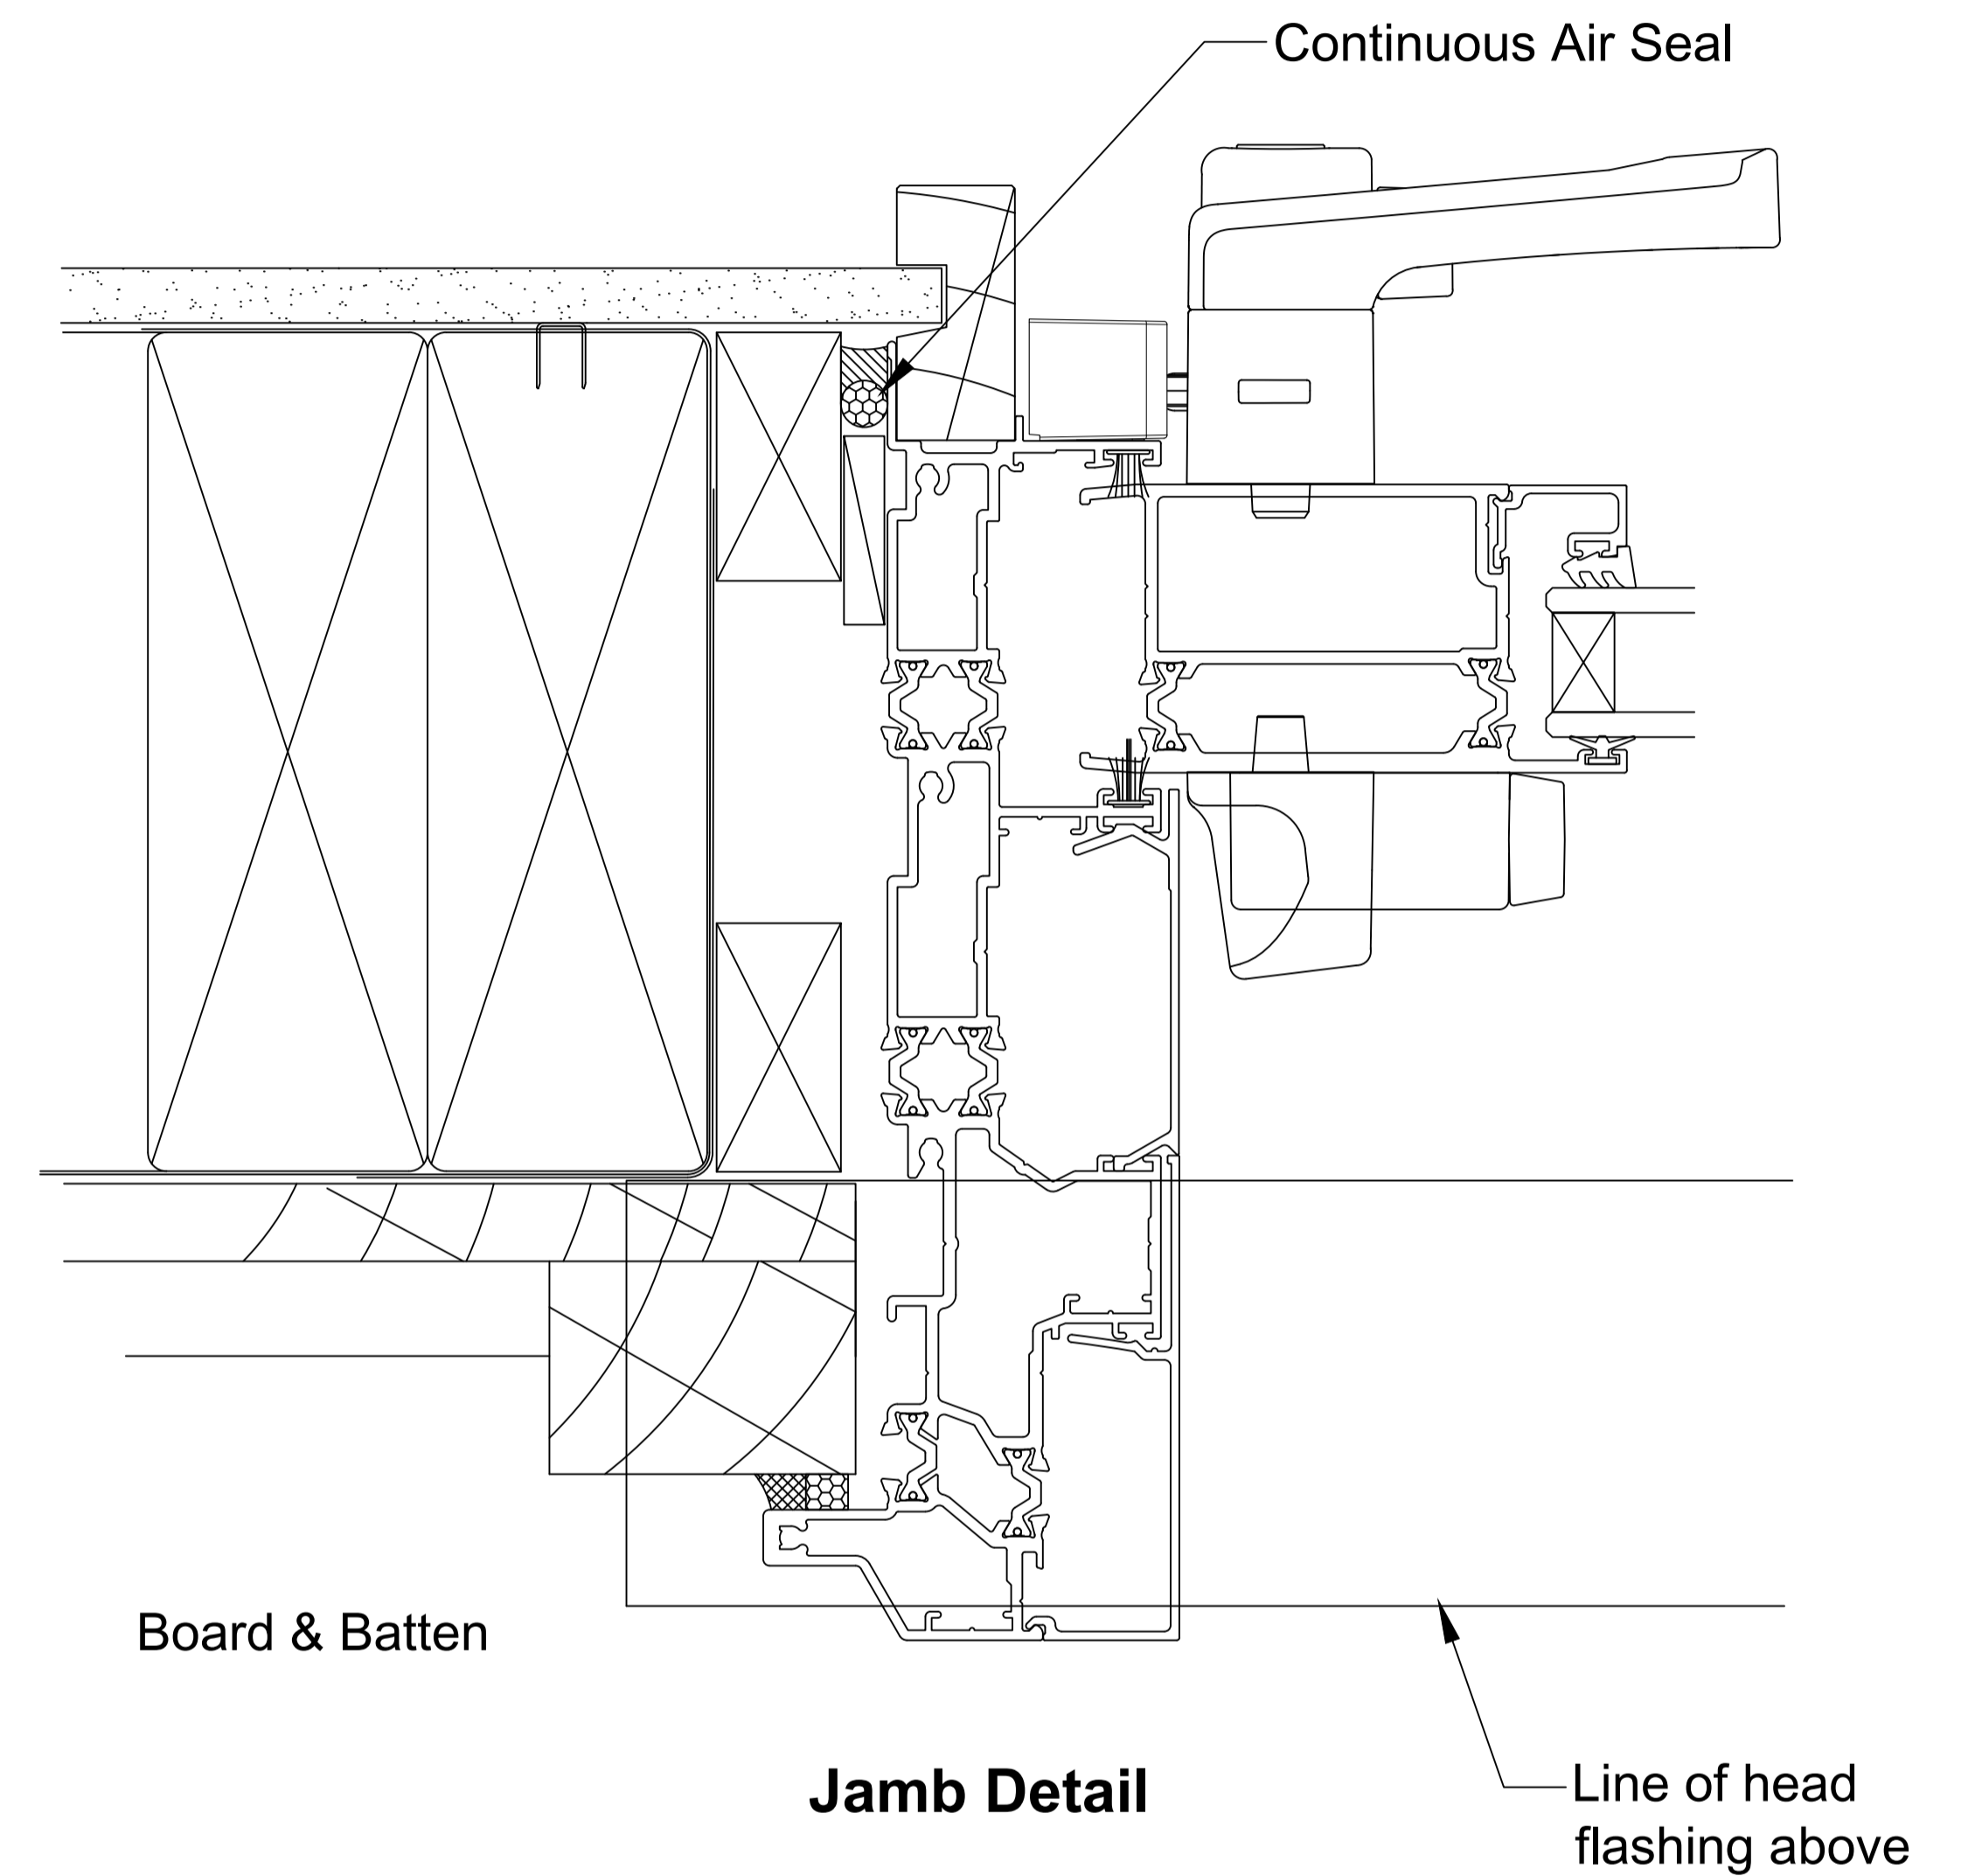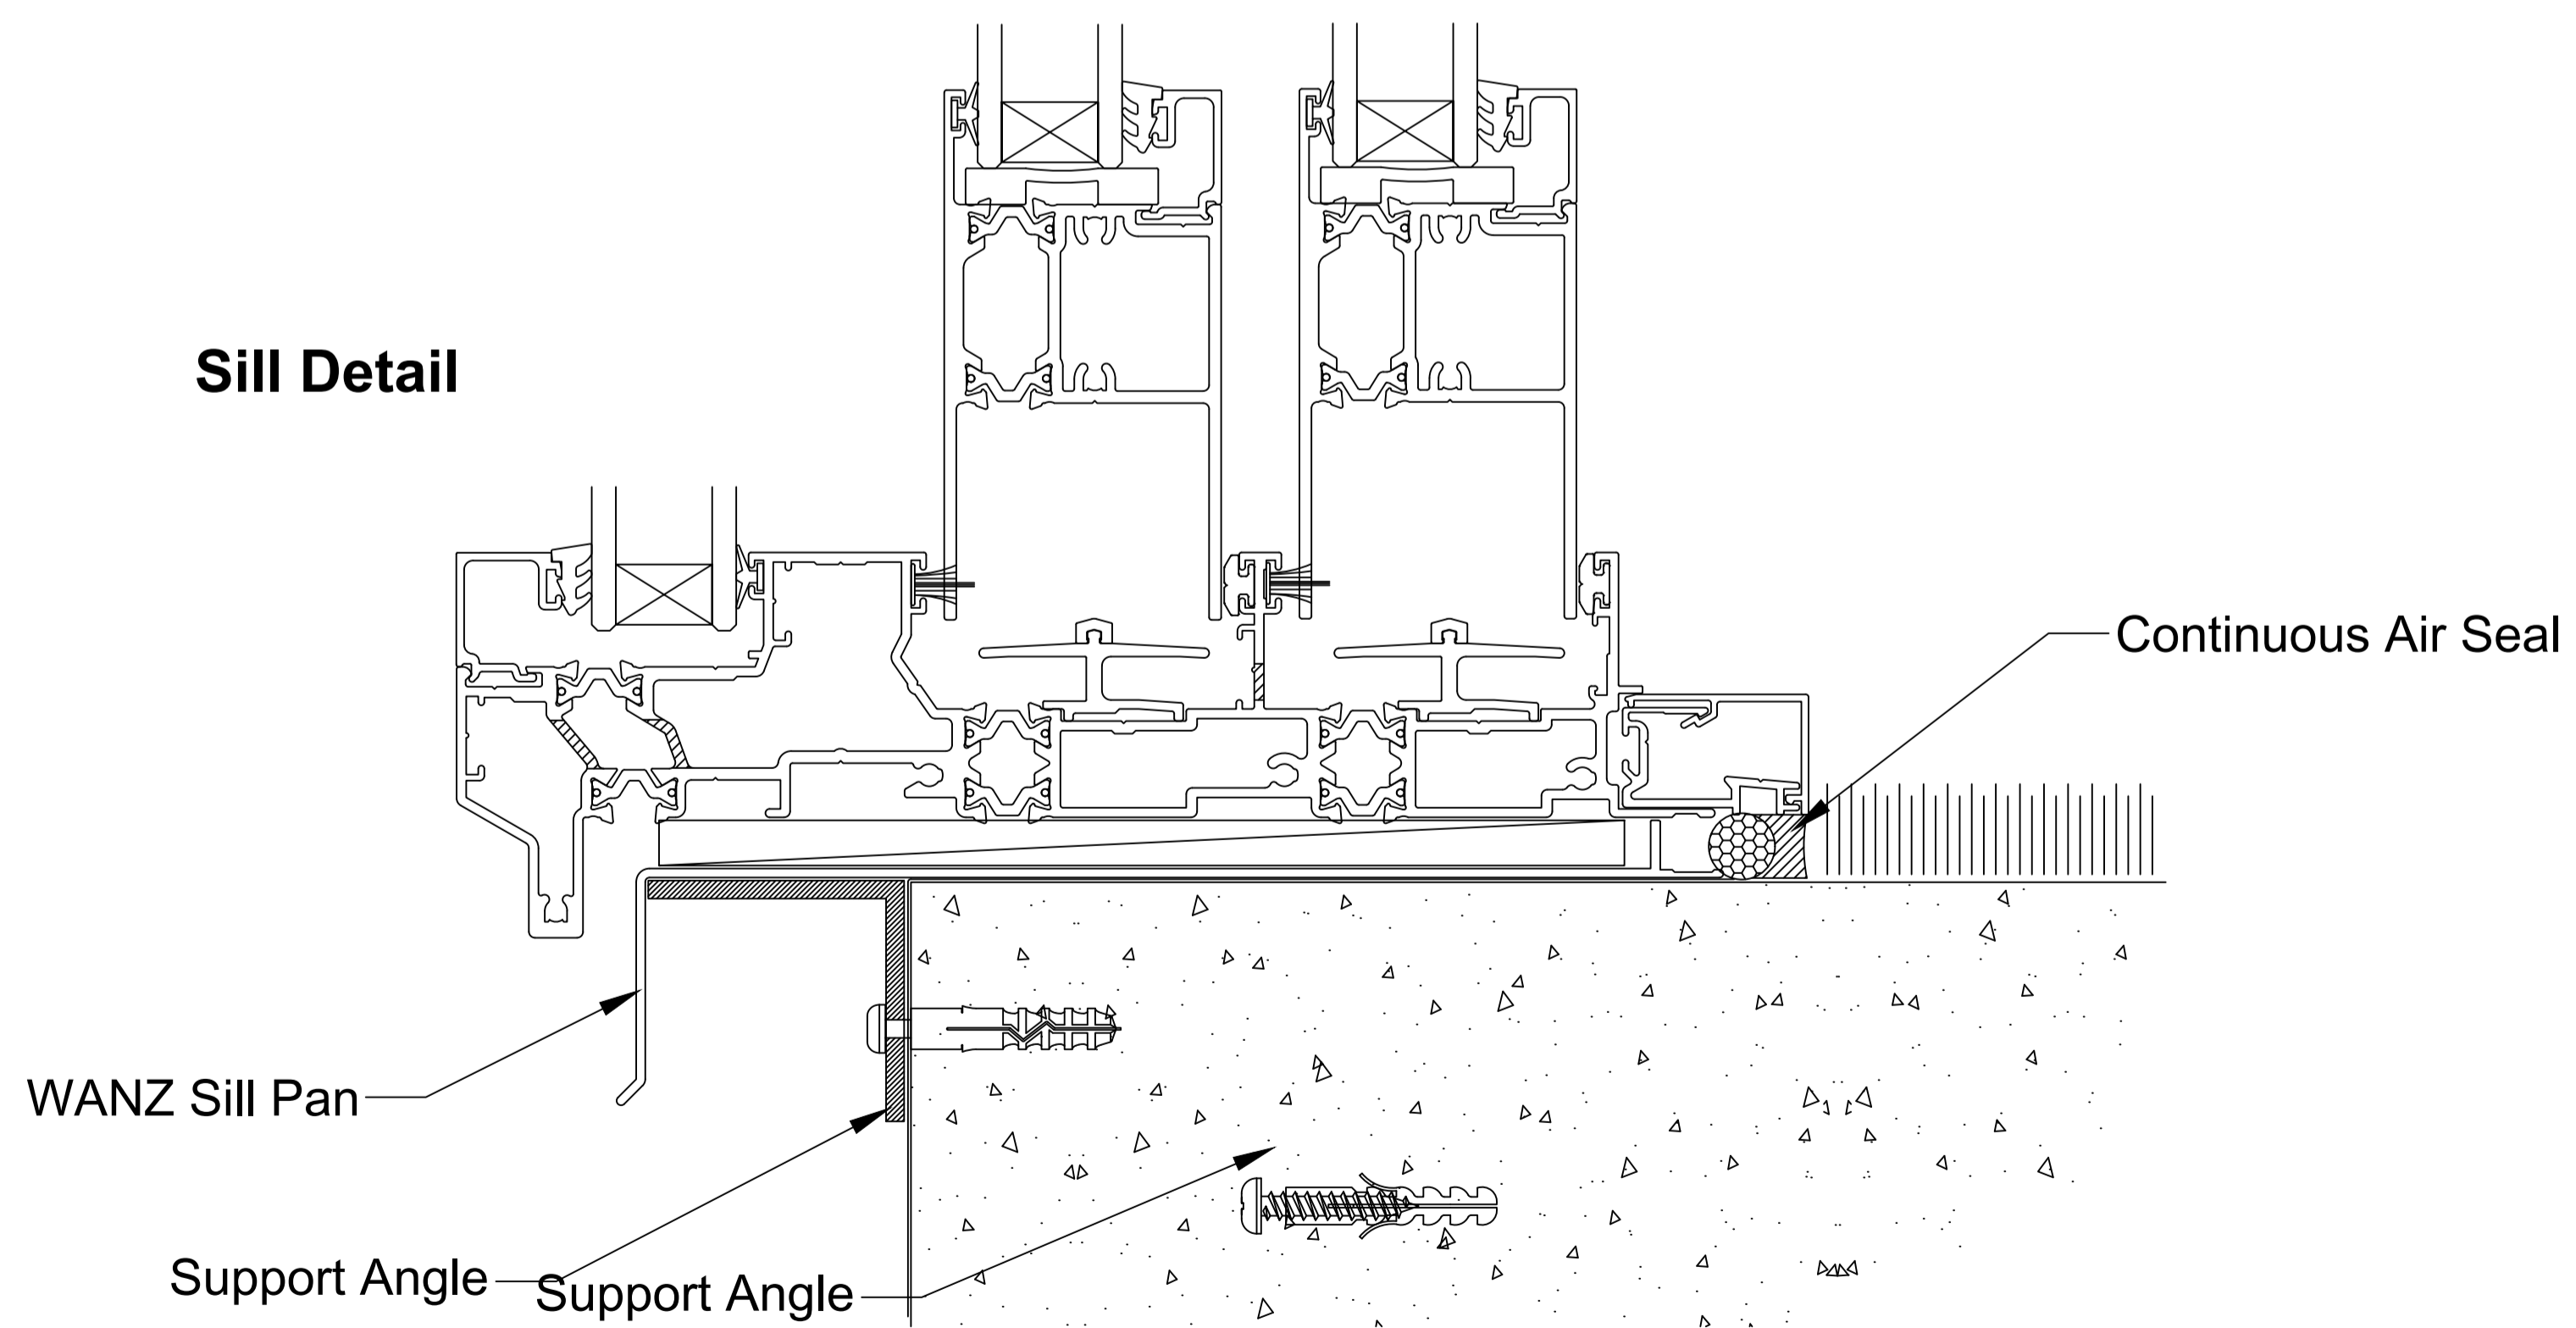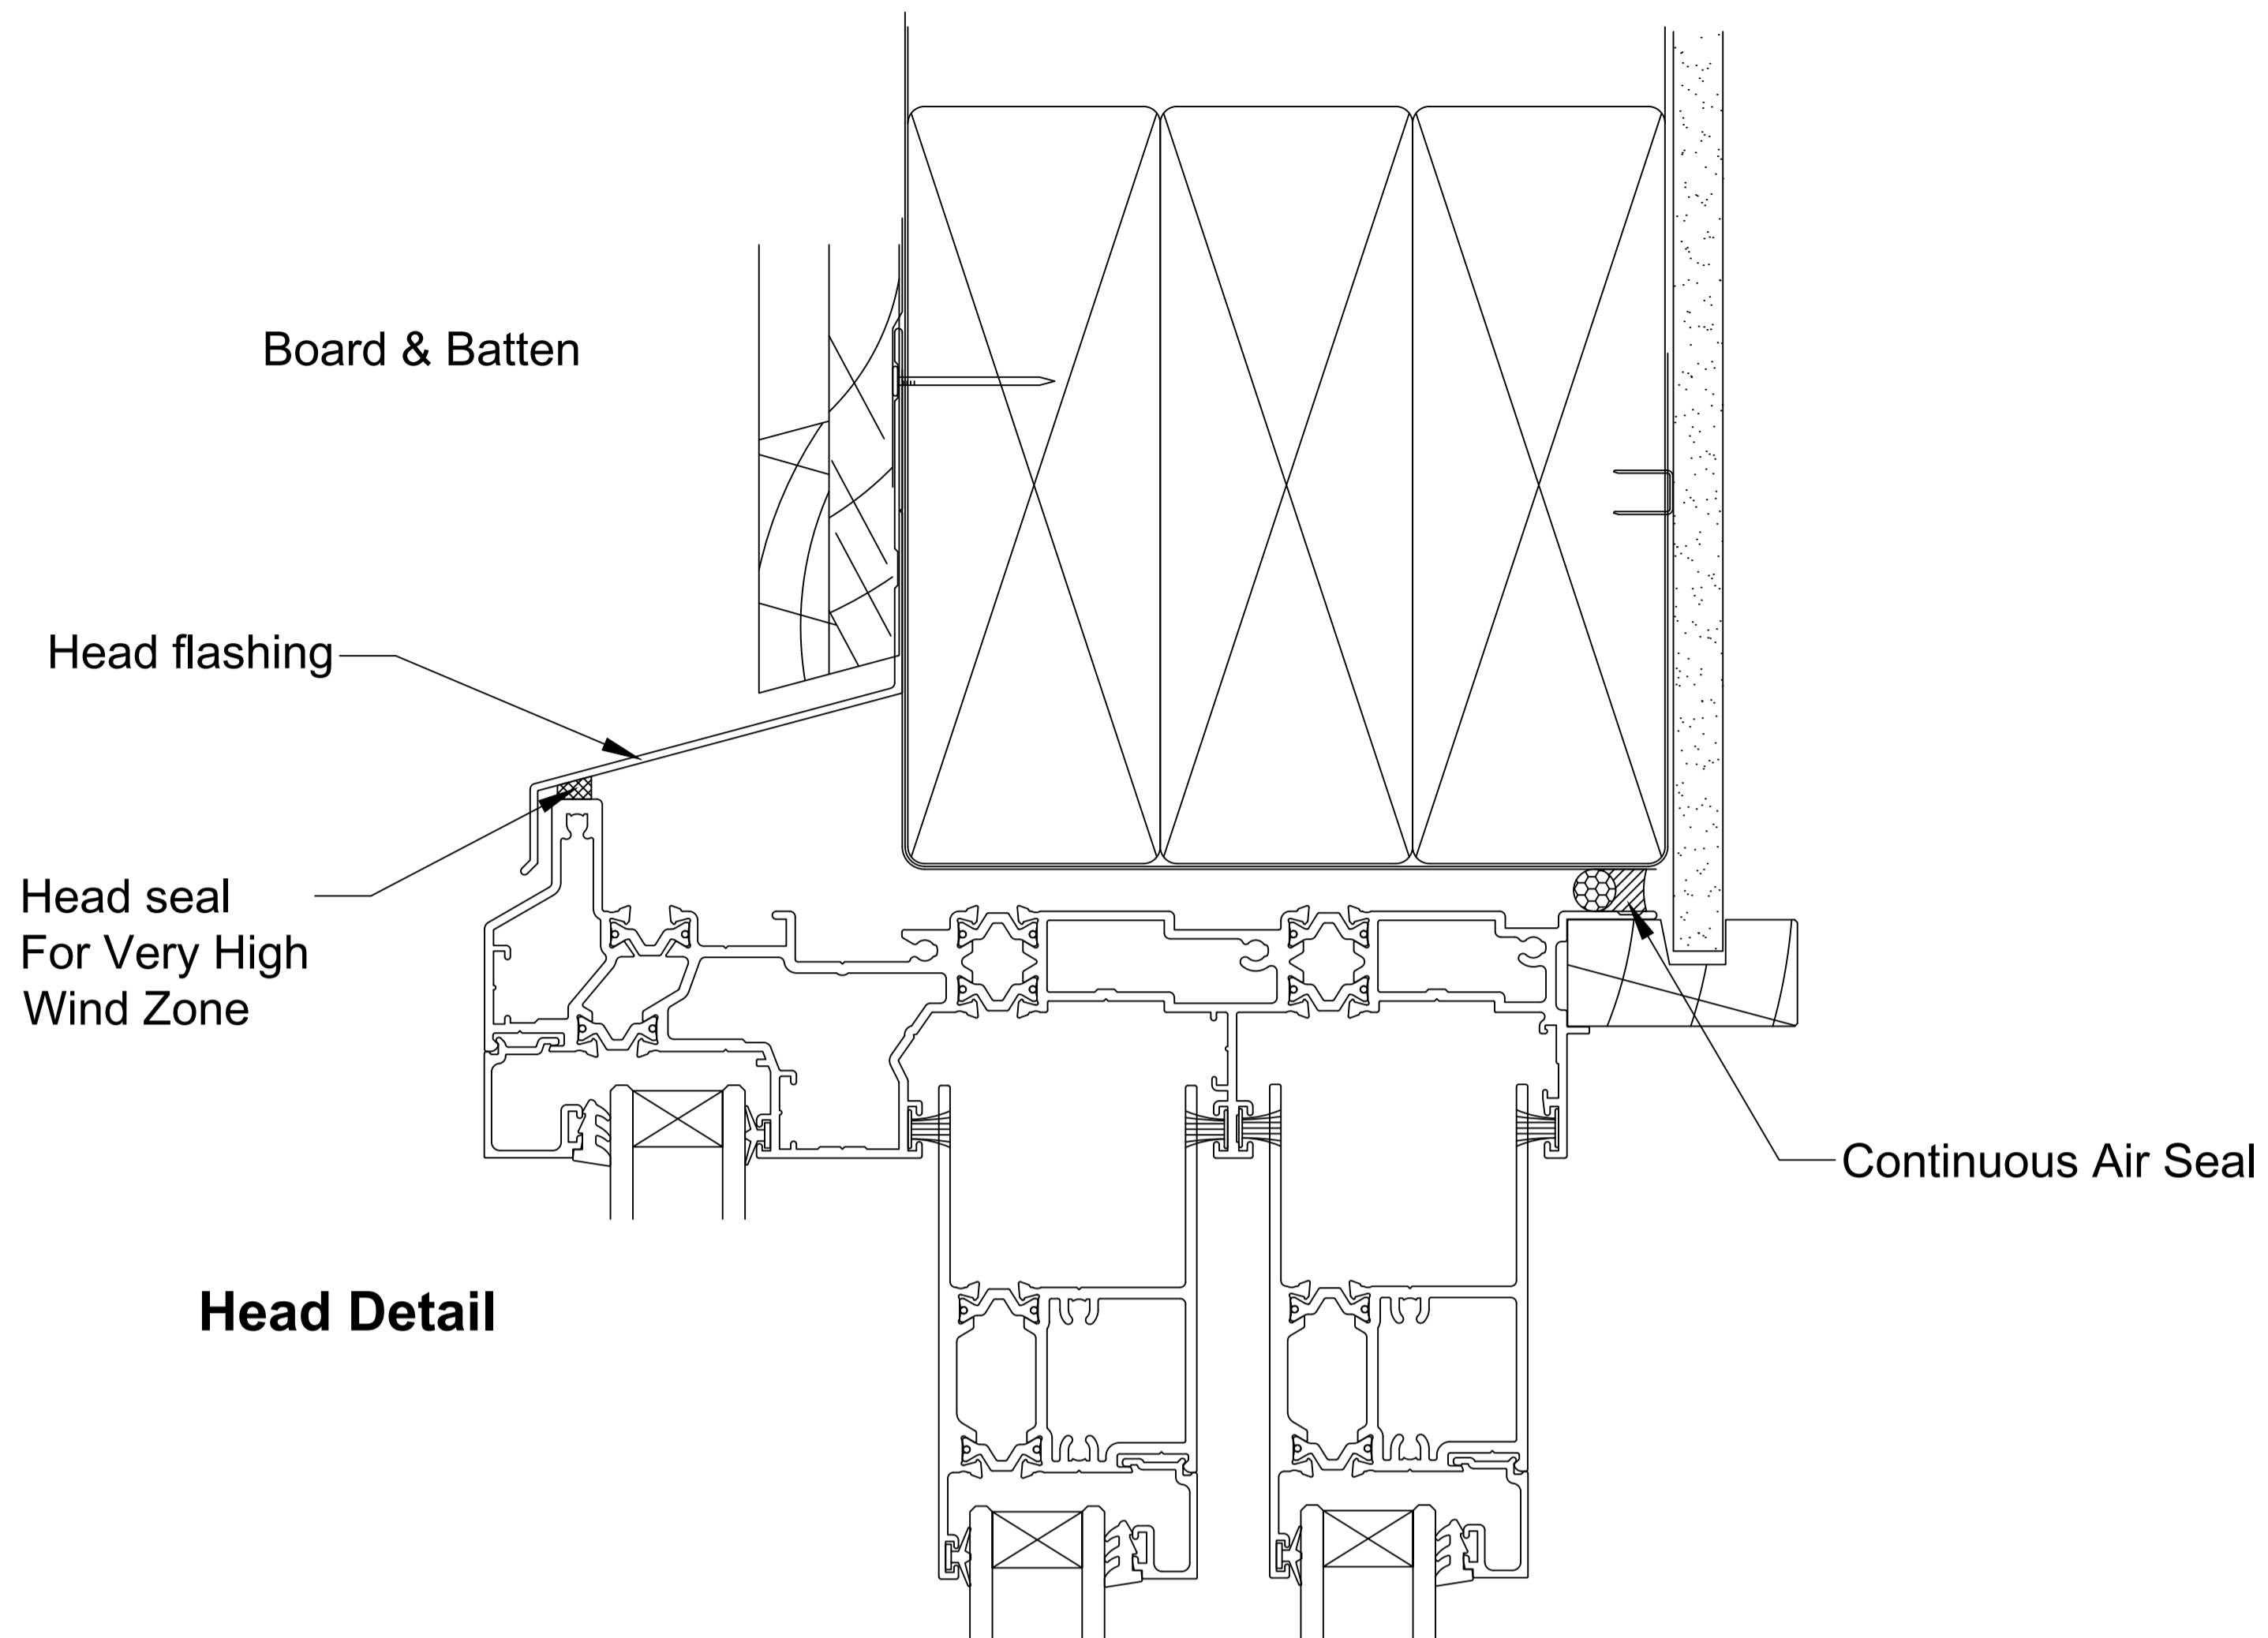

This document is intended as a guide only and is to be used in conjunction with
 The Wanz Guide to Window Installation as described in E2/AS1 Amendment 5 (see link below)
<http://www.wanz.org.nz/download/WANZ%20Guide%20to%20E2%20AS1%20Amd%206%20V1.3%20Dec%202014.pdf>

OMEGA WINDOWS AND DOORS
 STACKING DOOR
 400 SERIES THERMAL

BOARD & BATTEN

50.0
 SCALE 1:1 @ A1

