


**BRANZ Appraised**  
Appraisal No.510 [2013]

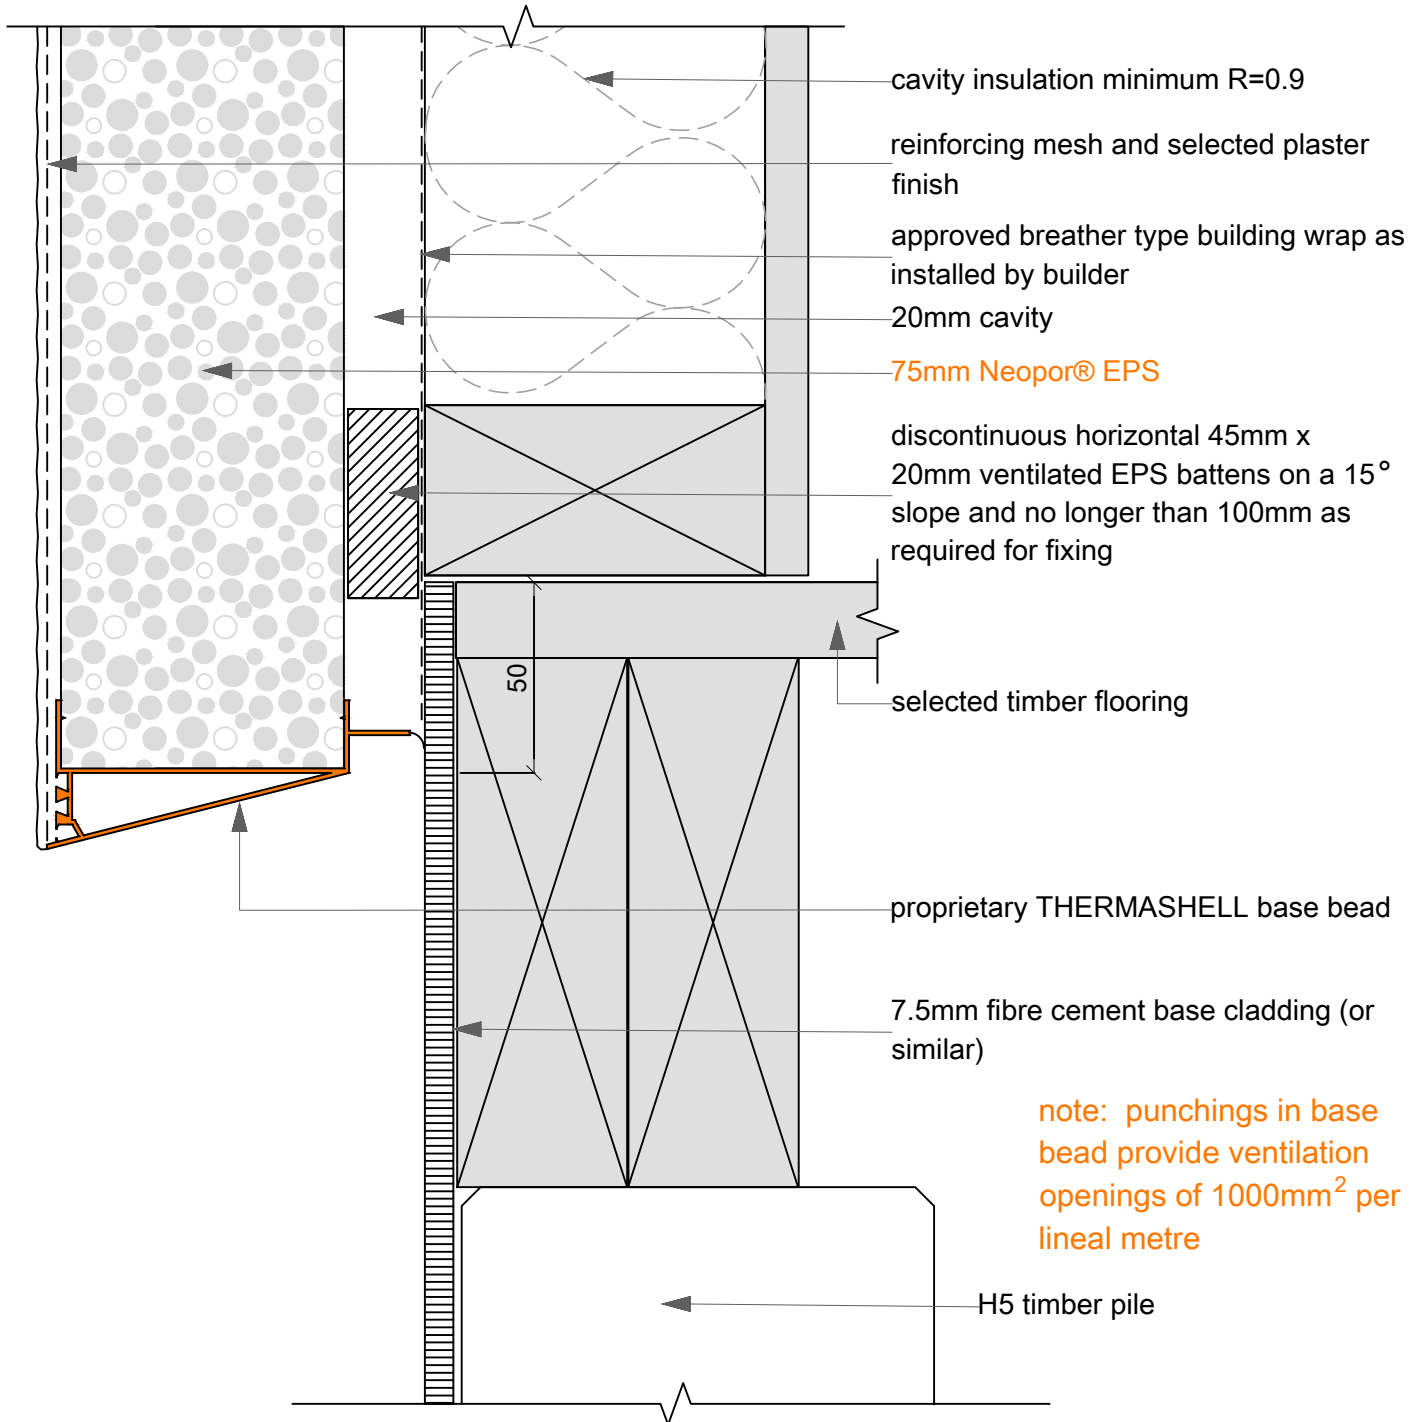

**07A**  
SCALE: 1:2

## Wall / Floor: TIMBER FLOOR FRAMING

THERMASHELL