


BRANZ Appraised
Appraisal No.510 [2013]

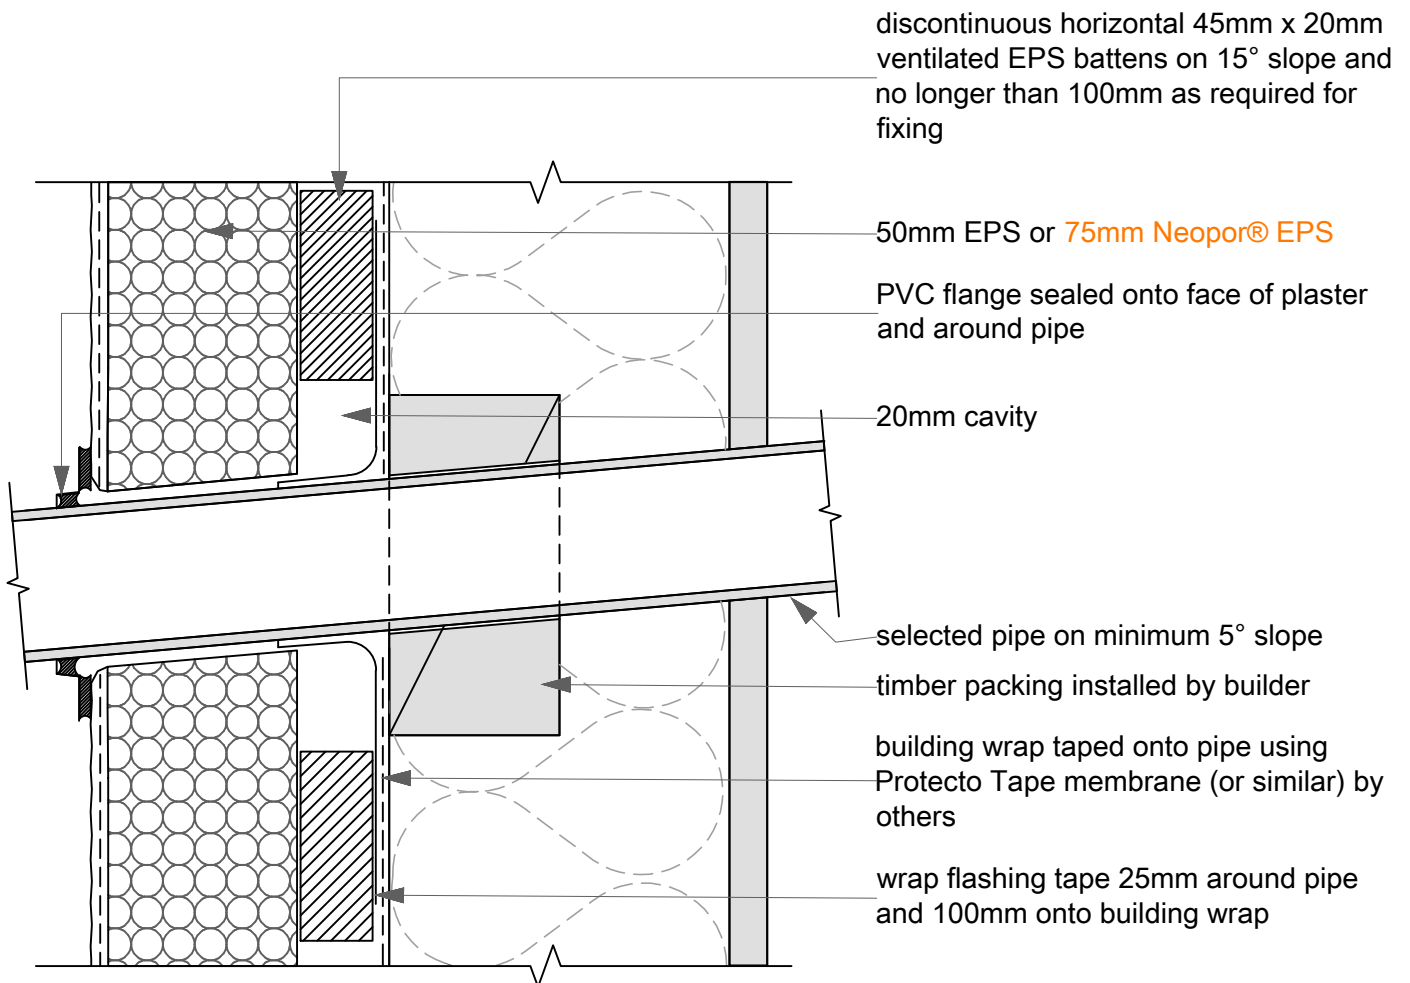

15A

SCALE: 1:2

Wall: Pipe Penetration

CAVITECLAD