


BRANZ Appraised
Appraisal No.510 [2013]

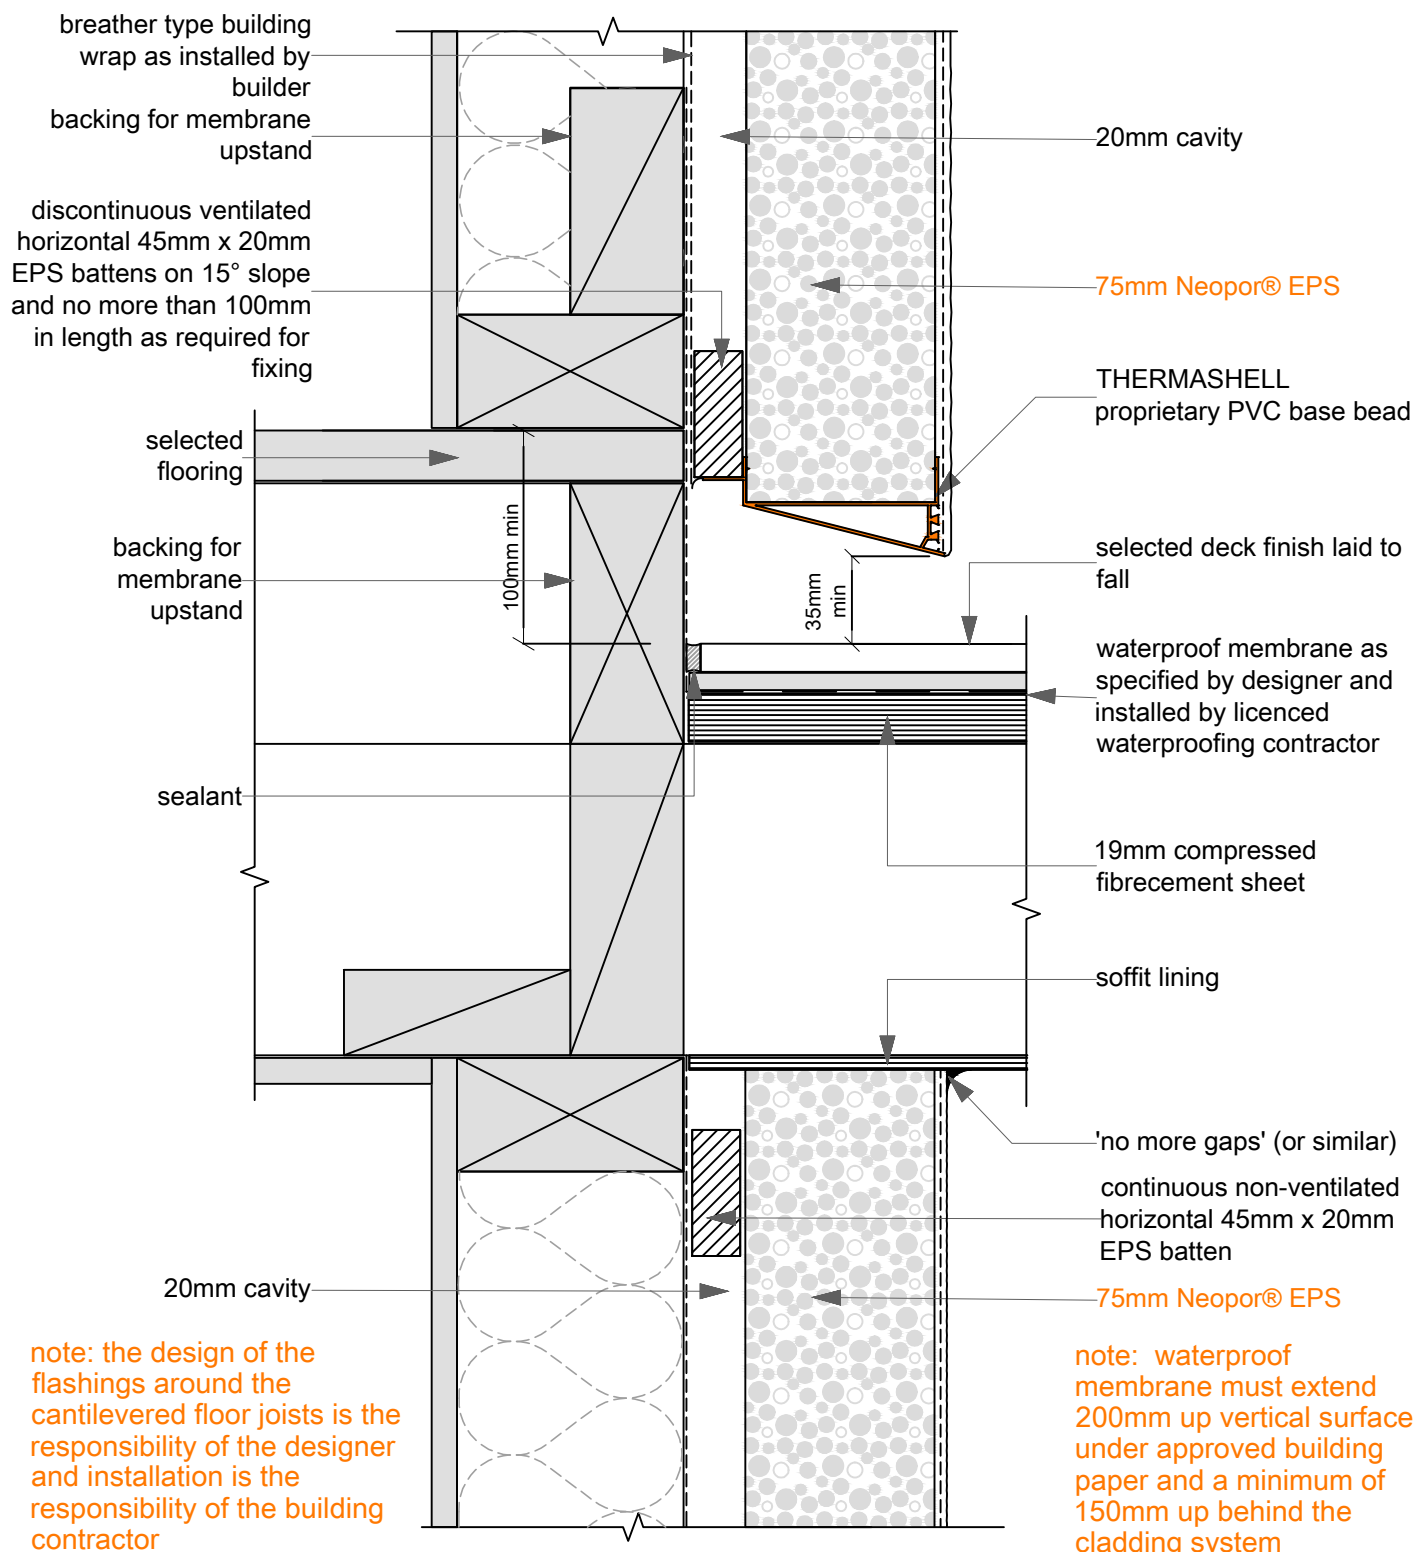

11A
SCALE: 1:3

Wall / Floor: CANTILEVERED JOISTS

THERMASHELL