

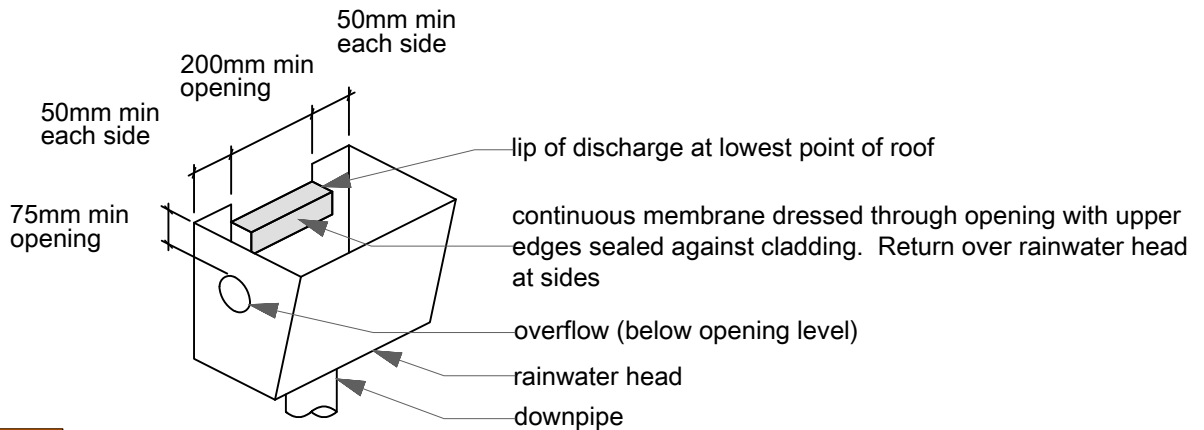


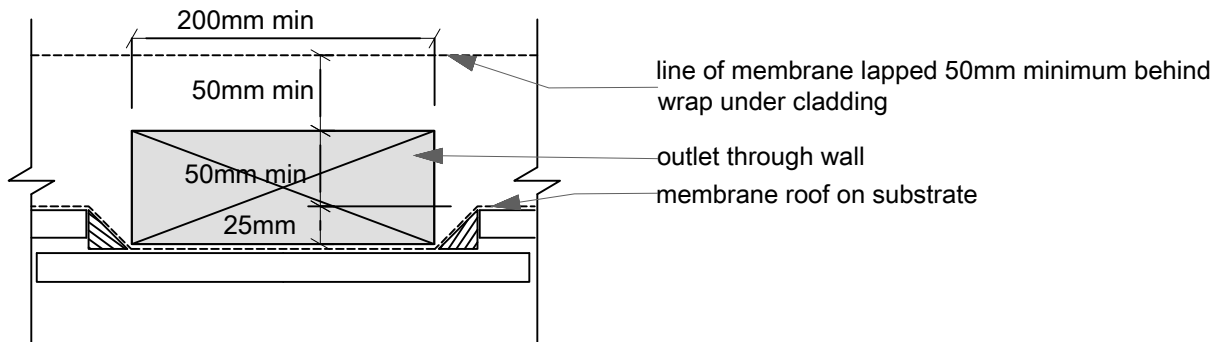

BRANZ Appraised
Appraisal No.510 [2013]

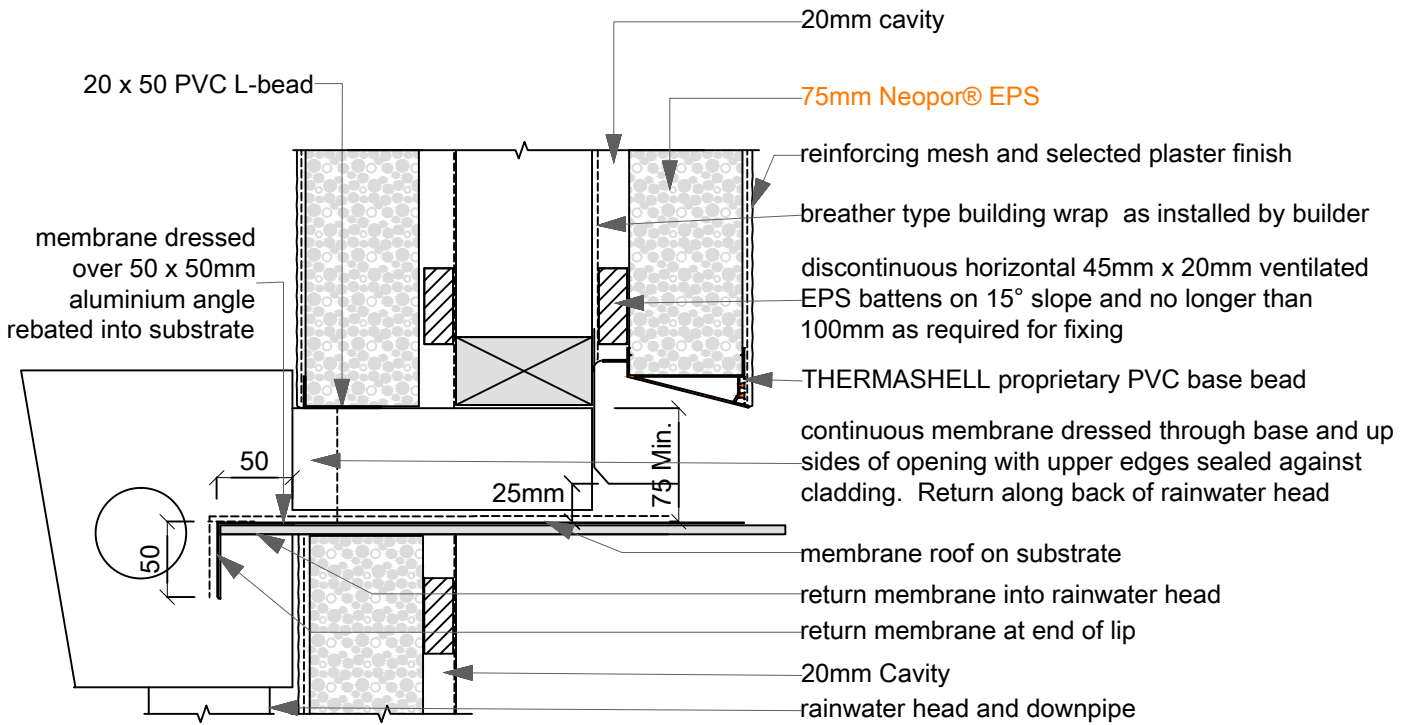

24A

SCALE: 1:5

Wall: Rainwater Head Opening

THERMASHELL