


BGC



Fibre Cement

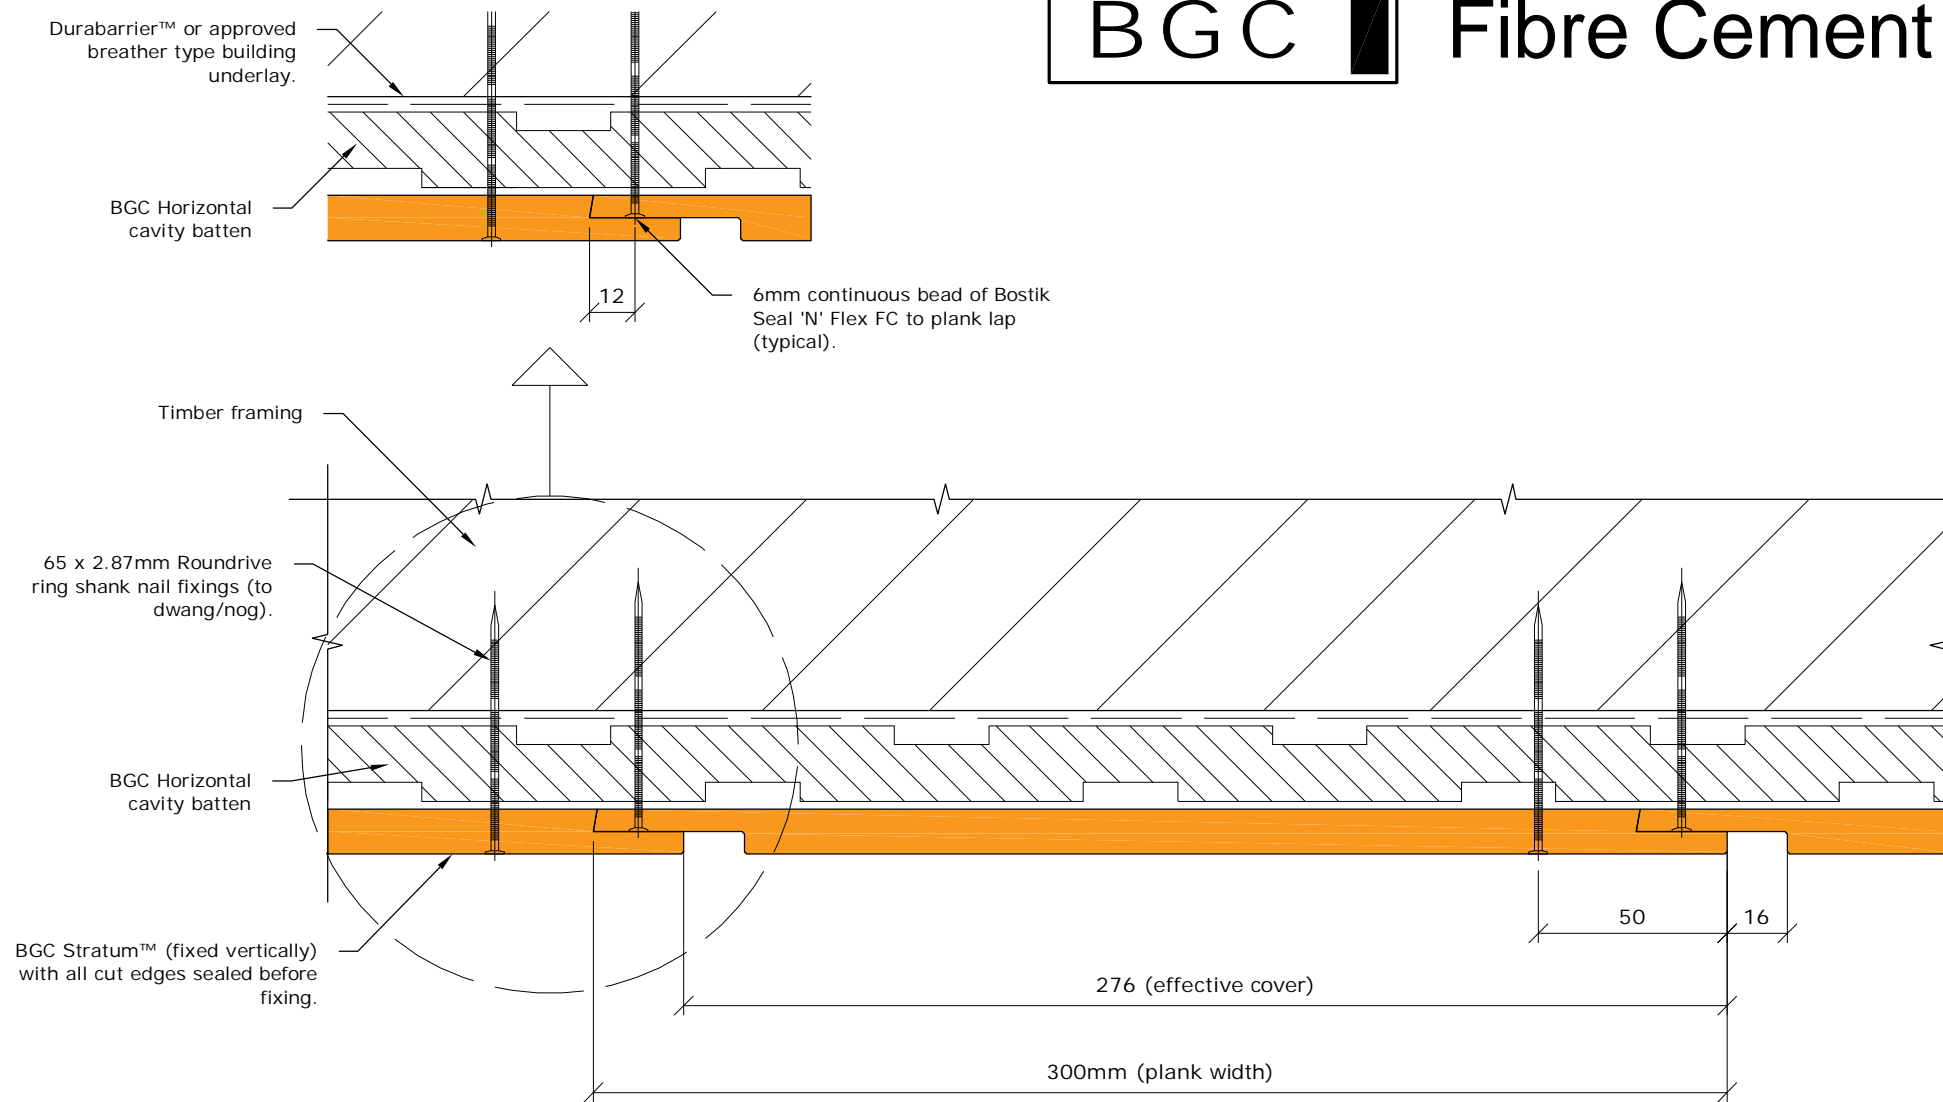

PROFILE BGC Stratum™ and Stratum™ Duo
(Vertical Installation)

DATE May 2019

DETAIL Typical Plank Joint Detail

SCALE 1:2 @ A4

DETAIL NO. SV-02