


BGC

Fibre Cement

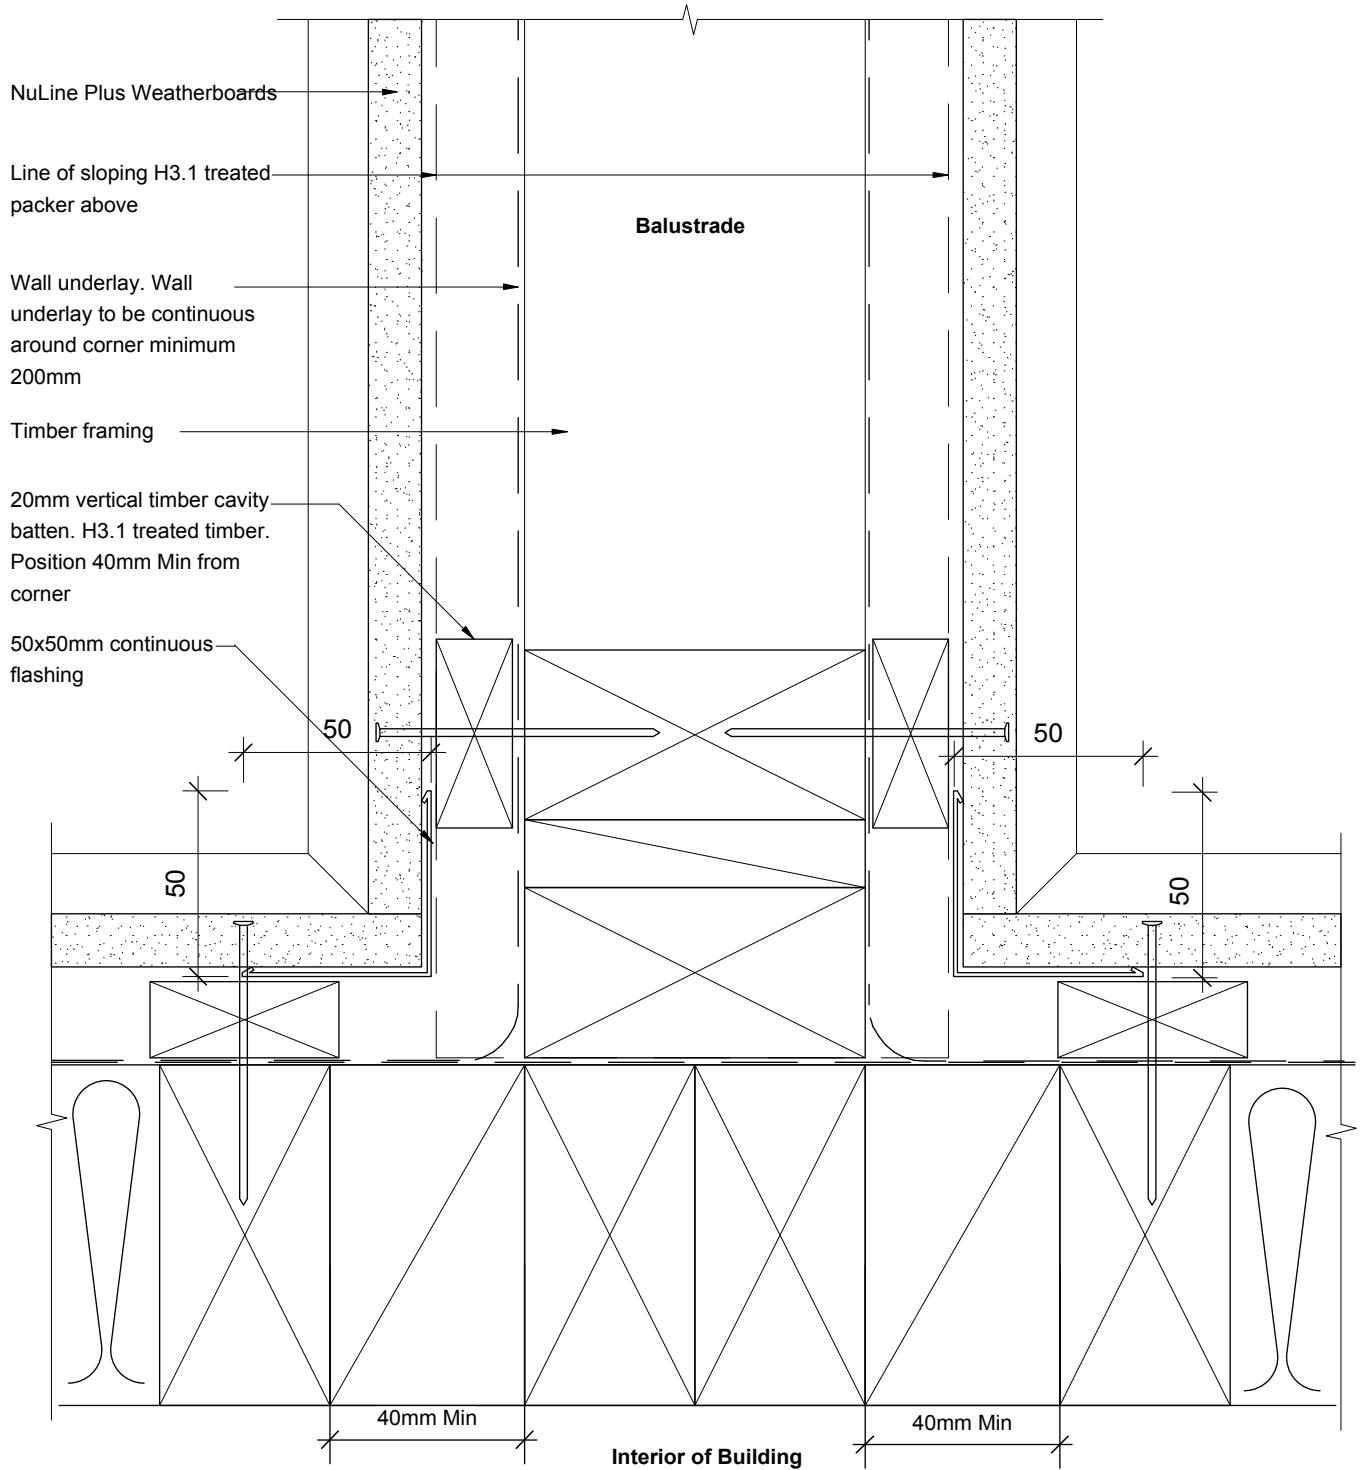

THIS DETAIL IS TO BE
USED WITH DETAIL NU18

PROFILE NuLine™ Plus Weatherboards

DATE Sep 2012

DETAIL Enclosed Balustrade Wall
Plan Detail Cavity Construction

SCALE 1:2 @ A4

DETAIL NO. NU-19