


## DECK FRAME & SUPPORT SYSTEM BY OTHERS

## OUTDURE QWICKBUILD PROPRIETARY DECK FRAME & SUPPORT SYSTEM

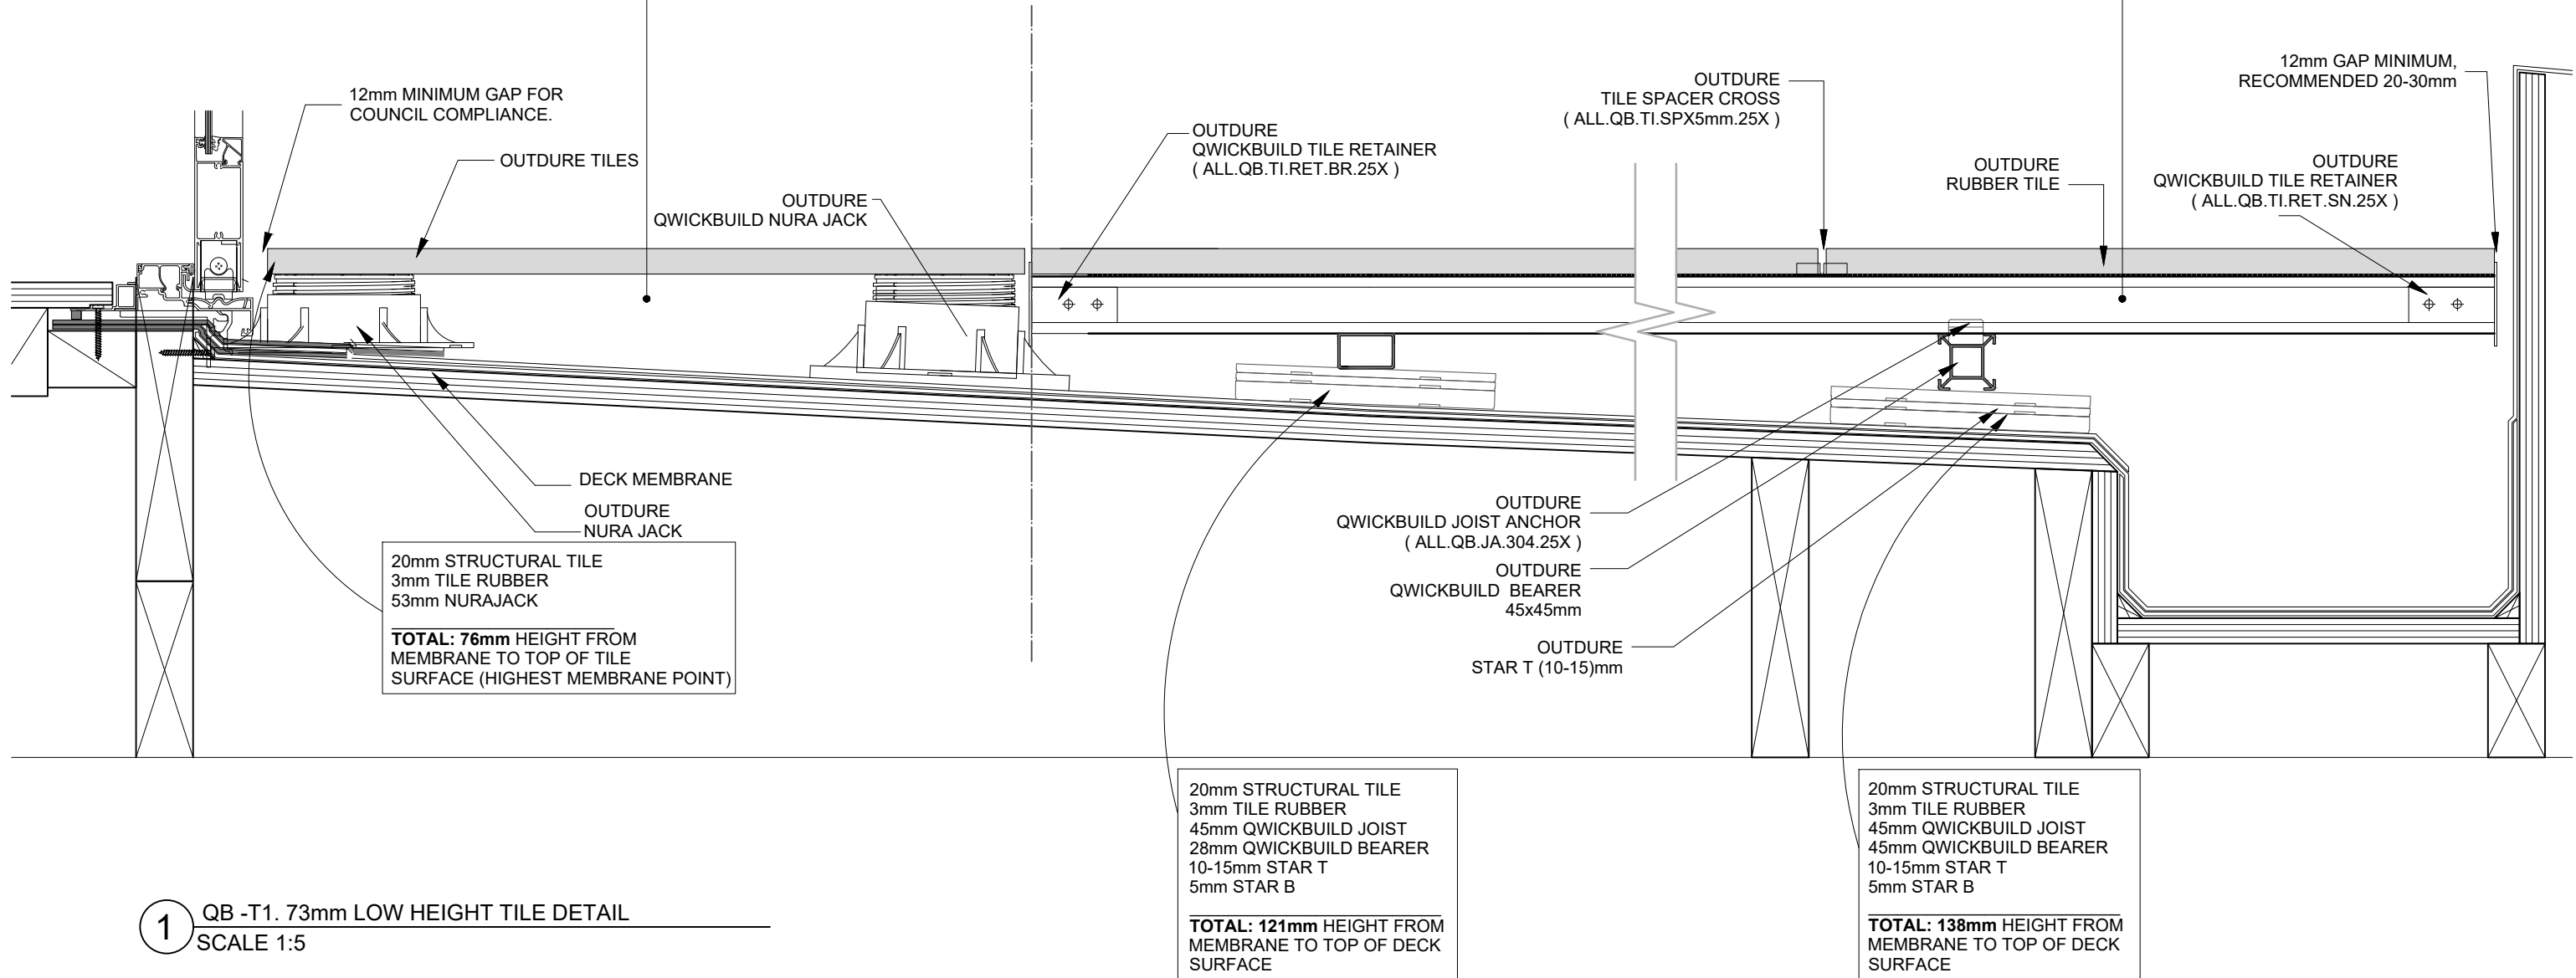

1 QB -T1. 73mm LOW HEIGHT TILE DETAIL  
SCALE 1:5