


BGC

Fibre Cement

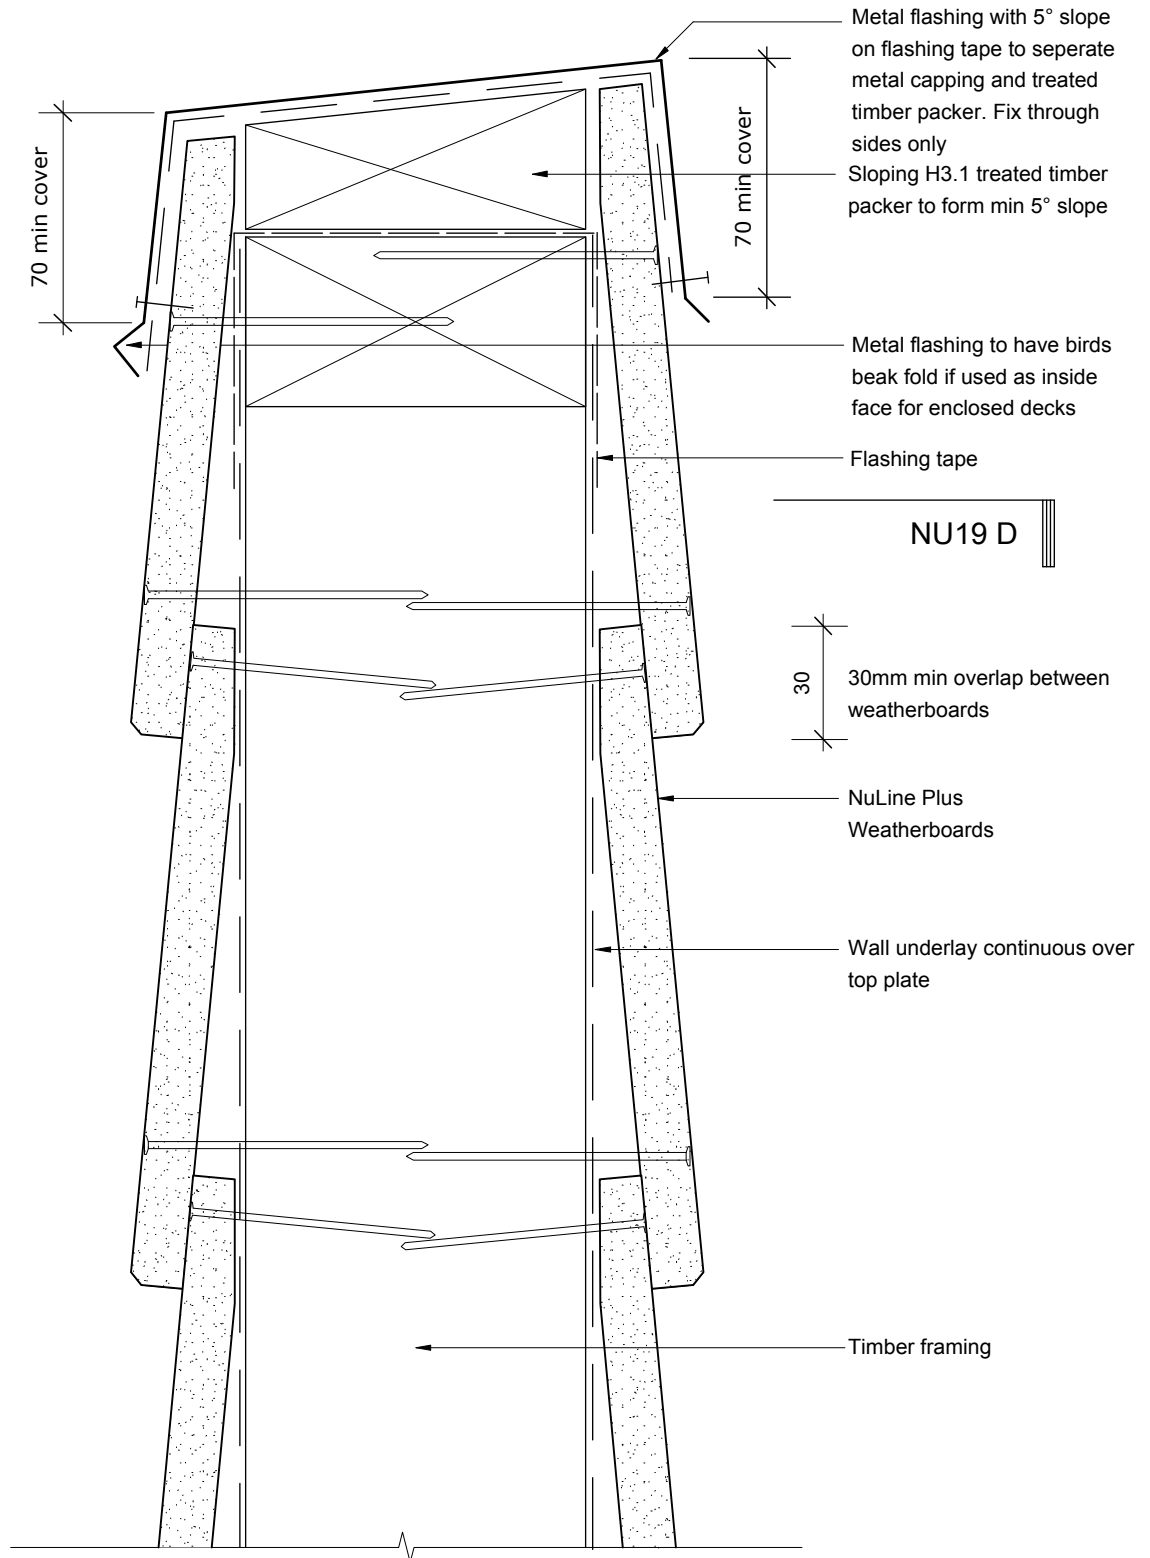

THIS DETAIL IS TO BE USED WITH DETAIL NU19 D

PROFILE NuLine™ Plus Weatherboards

DATE Sep 2012

DETAIL Parapet Wall Direct Fixed

SCALE 1:2 @ A4

DETAIL NO. NU-18 D