


note: if parapet wall top is wider than 300mm - it must have a minimum slope of 30°

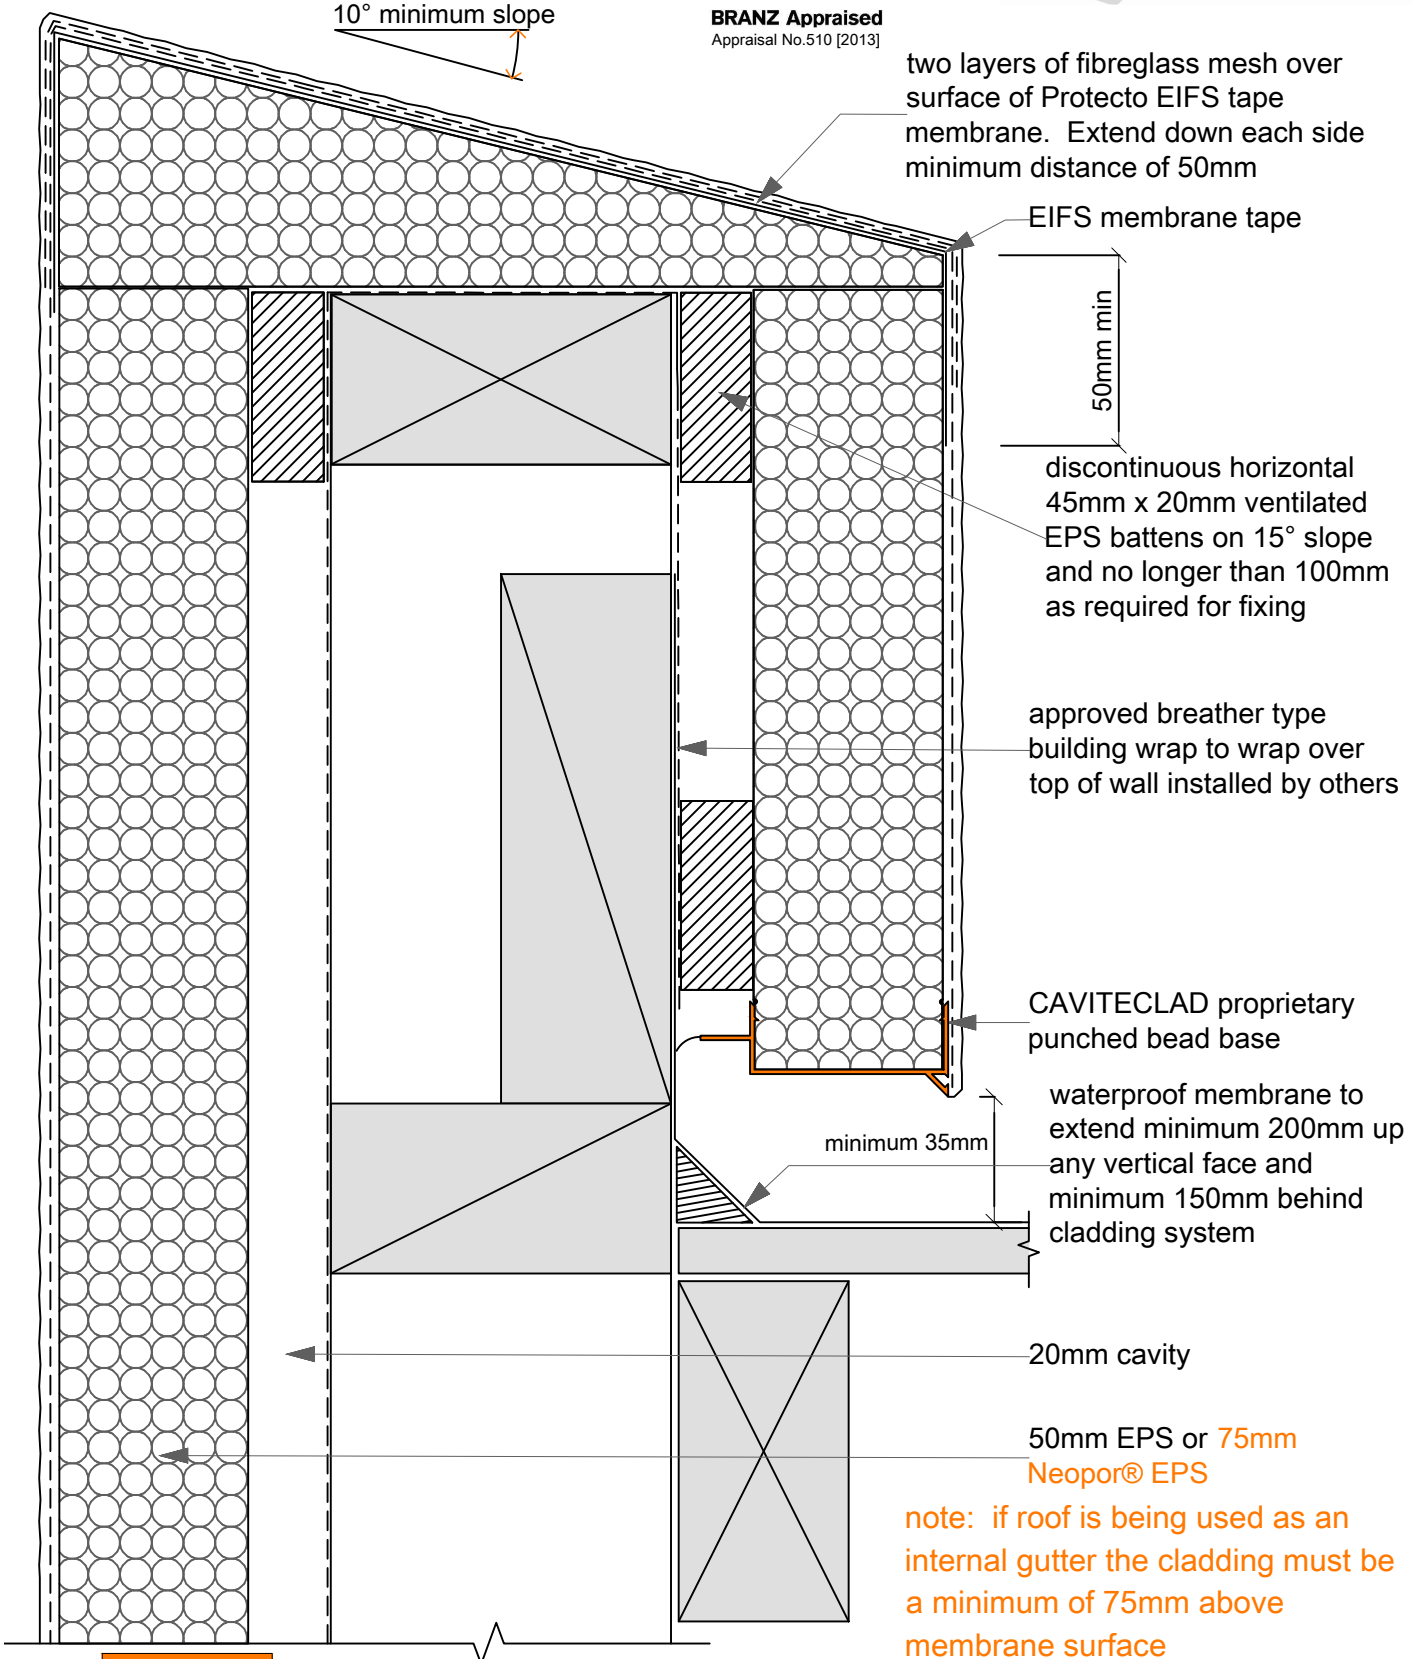

12C
SCALE: 1:2

Wall: Parapet EIFS Wedge
CAVITECLAD